


RFx. No.: 3000024603

Title: *Rebid* Fax Bid* Fencing Material - CRT


#3 RE-BAR THROUGH TOR FOUR
RAILS. RE-BAR 3/8" DIA.
APPROX. 16" LONG DRILL 7/16"
DIA. HOLE AT CENTER OF
INTERSECTING RAILS

NOTE:


-RAIL TO BE SPLIT INTO 4 EQUAL PARTS
RETAINING BARK
-RAILS SHOULD HAVE RUSTIC
APPEARANCE AND ROUGHLY THE SAME
THICKNESS (DO NOT USE
NON-COMFORMING THICK OR THIN
RAILS).

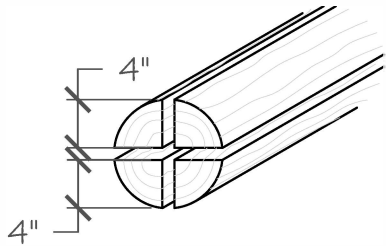SPLITTING RAIL

SCALE: 3/4" = 1'-0"

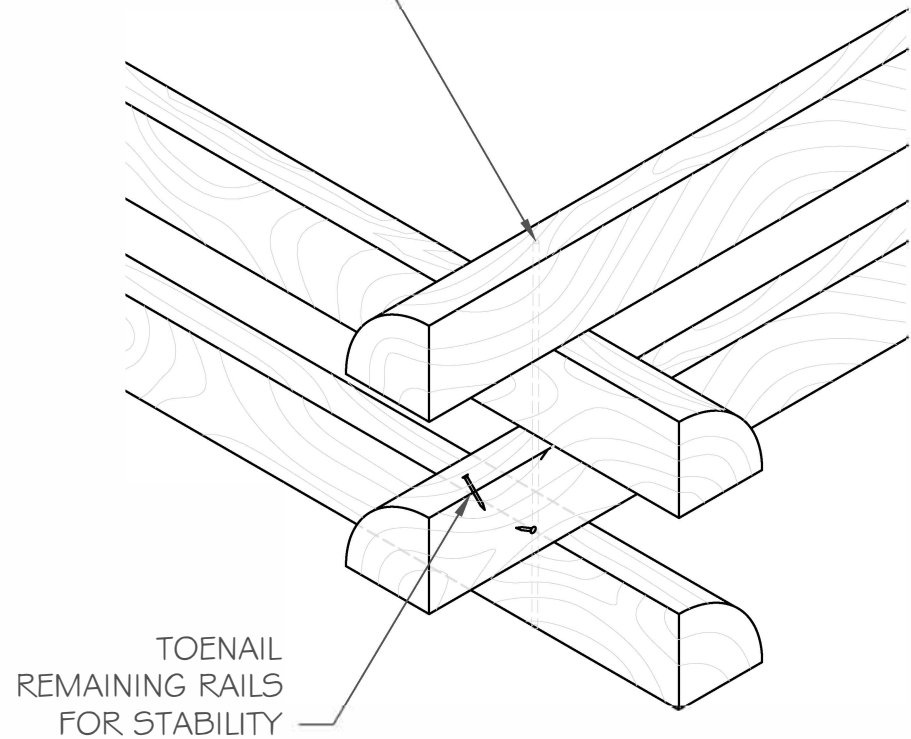
RAIL ANCHORAGE DETAIL

SCALE: 1/8" = 1'-0"

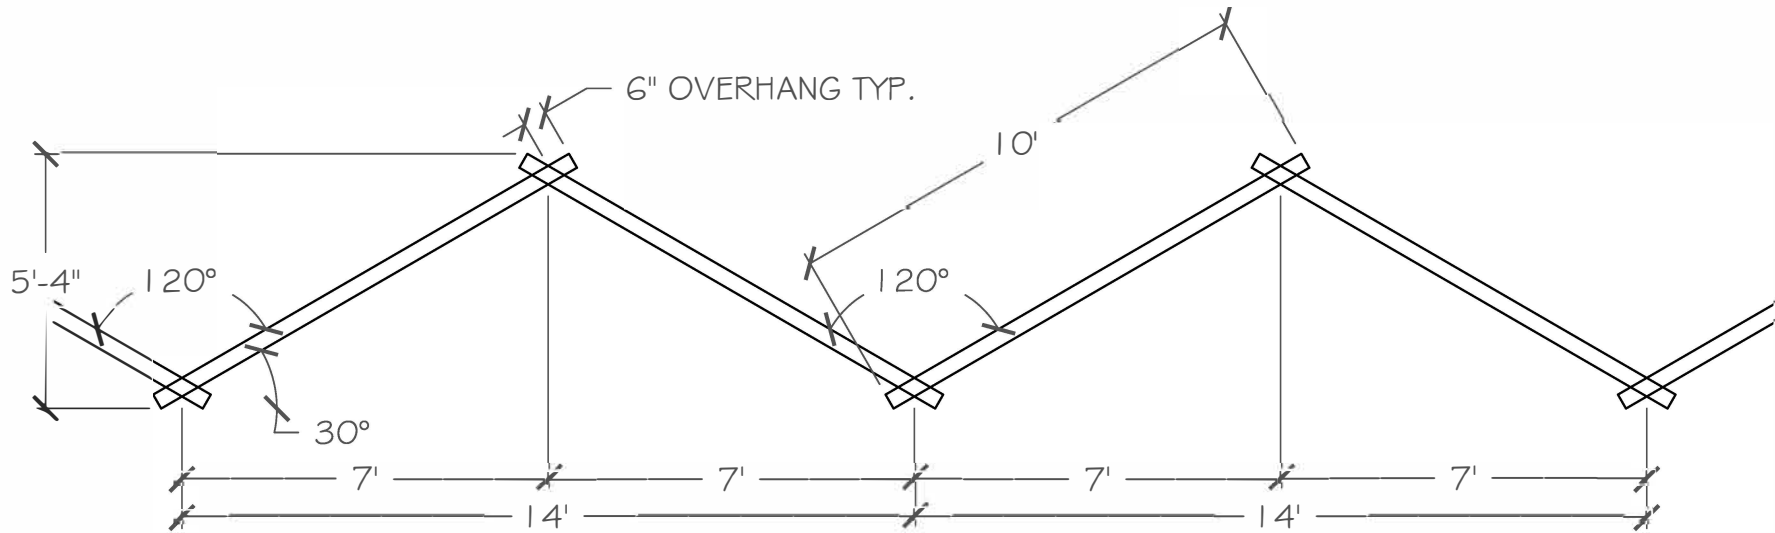

PLAN VIEW

SCALE: 1/4" = 1'-0"

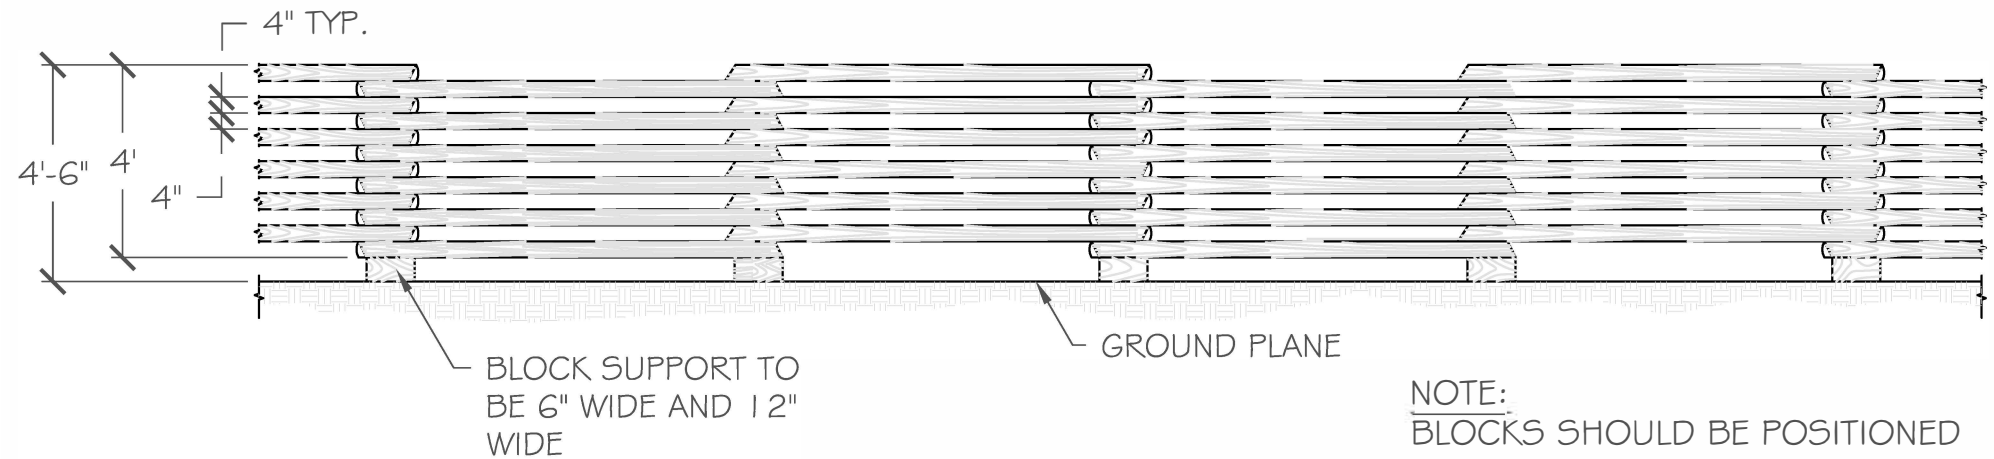

FRONT ELEVATION

SCALE: 1/4" = 1'-0"

NOTE:

BLOCKS SHOULD BE POSITIONED AT CENTER OF THE CROSSING RAILS BLOCKS TO BE 8" HIGH & APPROX. 12" WIDE