

CITY OF BATON ROUGE
AND

PARISH OF EAST BATON ROUGE

CATS PAVING REPAIRS AT CATS MAIN OFFICE & TERMINAL FACILITY
2250 FLORIDA BLVD.



TYPE OF CONSTRUCTION:
EARTHWORK, AND CONCRETE REMOVAL AND CONSTRUCTION OF PORTLAND CEMENT
CONCRETE PAVEMENT, AND OTHER ASSOCIATED ITEMS OF WORK.

SHEET INDEX

- 1.1. SITE PLAN
 - 2.1. ENLARGED DEMO SITE PLAN
 - 2.2. ENLARGED DEMO SITE PLAN
 - 2.3. ENLARGED DEMO SITE PLAN
 - 3.1. ENLARGED CONCRETE REPAIR PLAN
 - 3.2. ENLARGED CONCRETE REPAIR PLAN
 - 3.3. ENLARGED CONCRETE REPAIR PLAN
 - 4.1. PARKING LOT DETAILS
- DATE 6-30-2025


CAPITAL AREA TRANSIT SYSTEM



3250 FLORIDA BLVD.
DALLAS, TEXAS 75201
7 0 0 0 2

MAIN OFFICE & TERMINAL FACILITY CATS PAYING REPAIRS AT CATS



DATE	ISSUE
08-01-2005	FOR
PROJECT NO.	
DATE	
BY	
CHECKED	
☐ PROGRESS PRINT ☐ FULL RELEASE THIS DRAWING IS NOT TO BE USED FOR ANY OTHER PROJECT WITHOUT THE WRITTEN PERMISSION OF THE PROJECT TEAM	
ALL WORK SHOWN ON THIS DRAWING IS FOR INFORMATION ONLY AND IS NOT TO BE USED FOR ANY OTHER PROJECT	

 

SHEET NO.

1.1

SHEET OF

 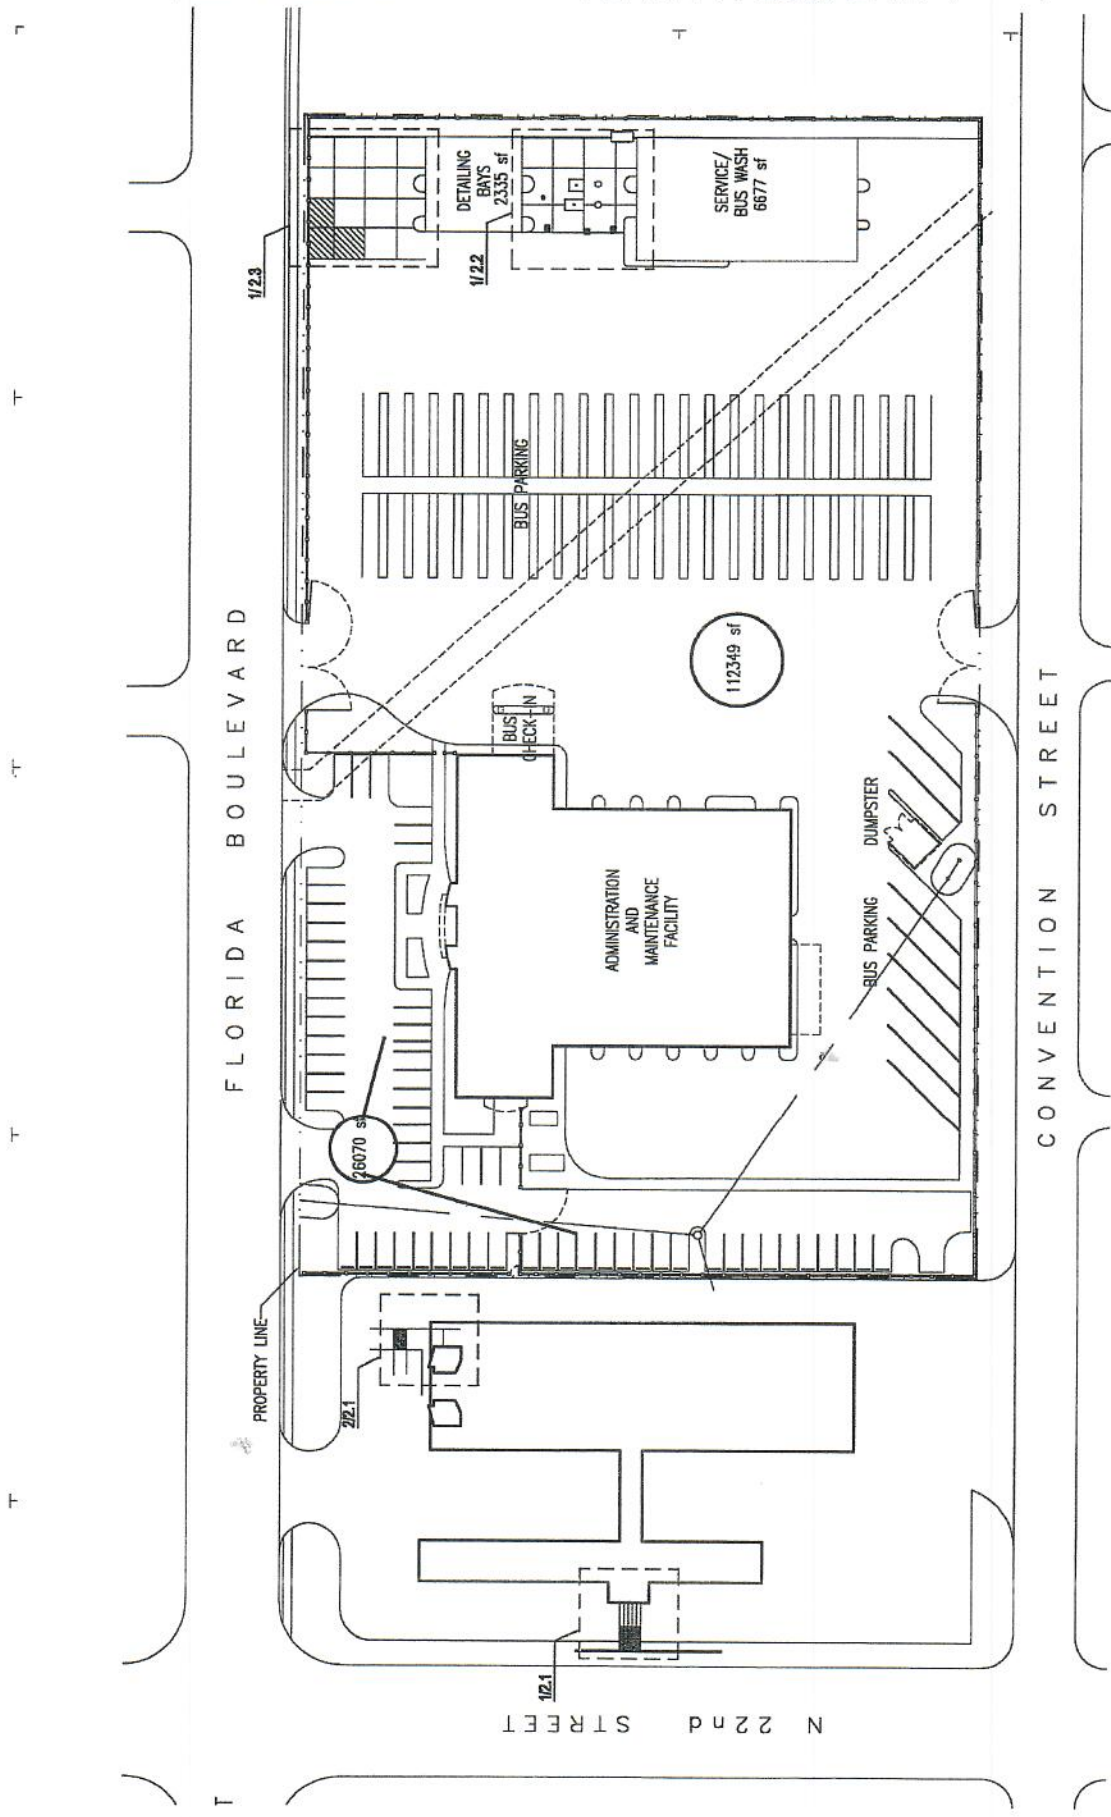

SITE PLAN

1" = 60'-0"

CATS PAYING REPAIRS AT CATS MAIN OFFICE & TERMINAL FACILITY

[illegible]

PROJECT NO: _____
DATE: 08-30-2025
BY: _____
CHECKED: _____

☐ **PROGRESS PRINT**
 NOT FOR CONSTRUCTION

☐ **FULL RELEASE**
THIS DOCUMENT IS FULLY RELEASED BY THE ARJ AND ERIC
FOR CONSIDERATION OF THE PROJECT ONLY



CONFIDENTIAL
CAPTIVE AREA THREATS BRANCH

CALLING JAMES EARL RAY
OF AMERICA IS A TRICK
PERFORMED BY THE FBI
TO GET TO THE BOTTOM OF
THE CASE. IT'S A TRICK
THAT'S BEEN USED FOR
YEARS.



SHEET NO. 4

2

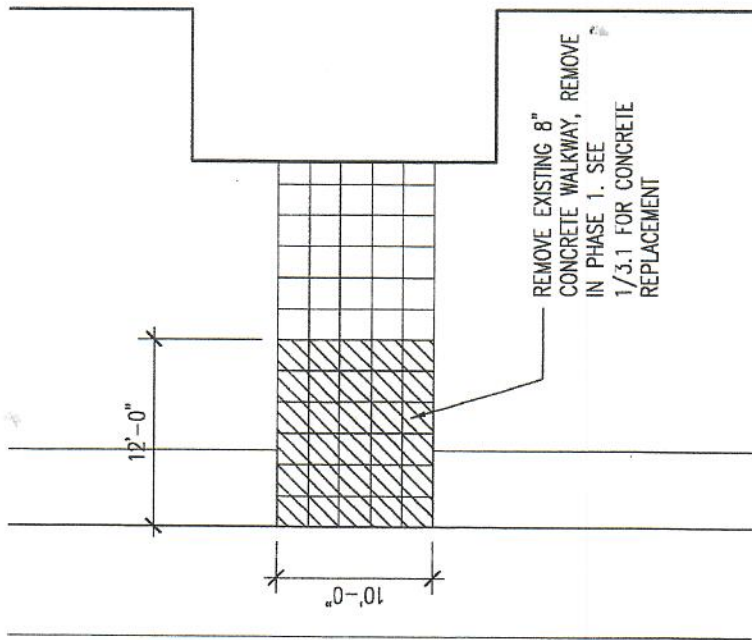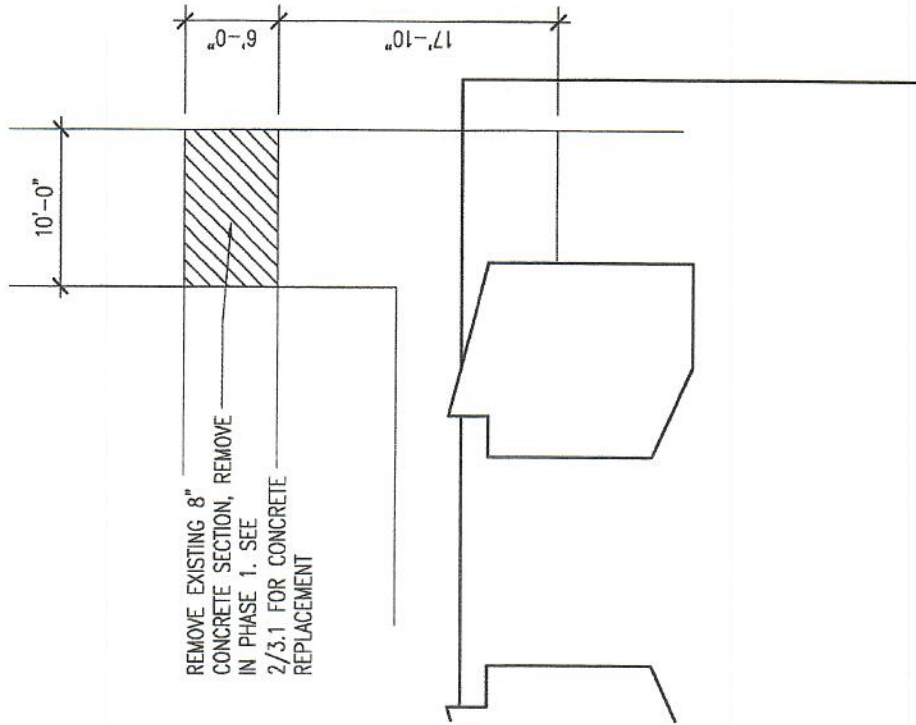

ENLARGED SITE PLAN
1/8" = 1'-0"


ENLARGED SITE PLAN
1/8" = 1'-0"

[illegible]

SHEET NO.

22

THE OF

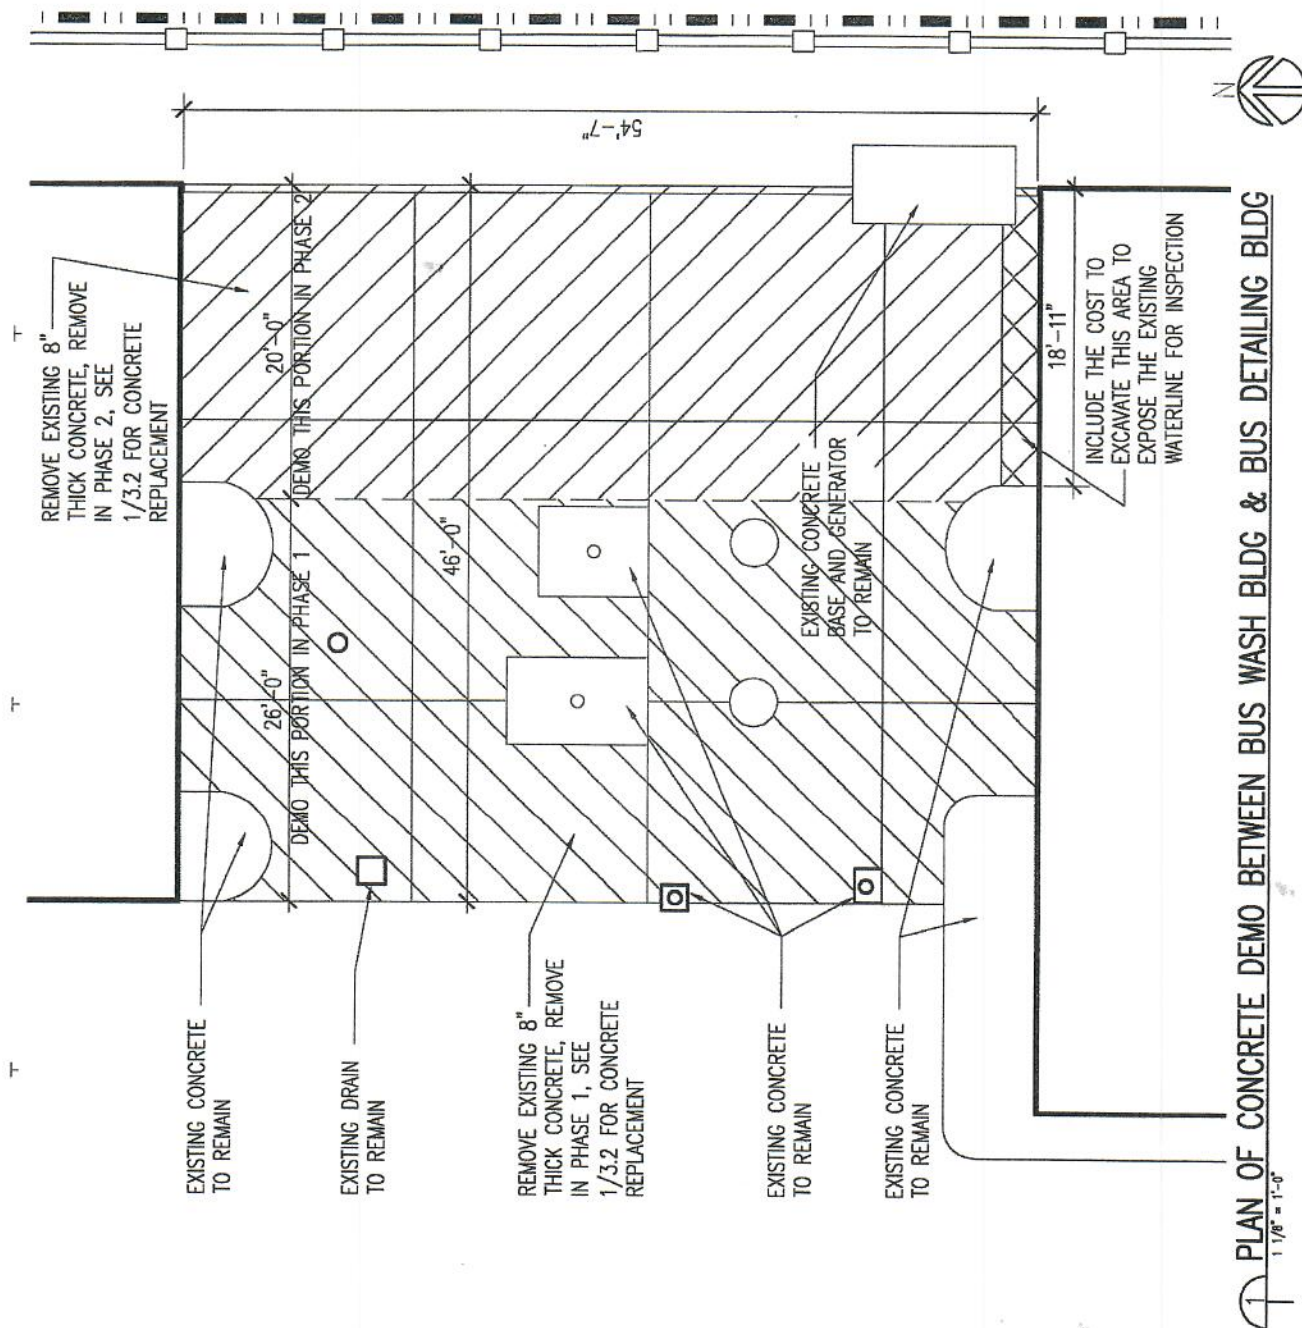



2250 FLORIDA BLVD.
BATON ROUGE, LA
70802

CATS PAYING REPAIRS AT CATS MAIN OFFICE & TERMINAL FACILITY

ISSUE	
DATE	FOR

PROJECT NO. _____

DATE: 08-30-2026

BY: _____

DELETED

PROGRESS PRINT

NOT FOR CONSTRUCTION

ALL INFORMATION CONTAINED HEREIN IS UNCLASSIFIED DATE 01-11-2001 BY 60322 UCBAW

FULL RELEASE

COPYRIGHT ©

CAPITAL GAINS TRUSTS 1003

ALL RIGHTS RESERVED


AN INNOVATIVE SOLUTION TO THE PROBLEM OF THE INADEQUATE PROTECTION OF THE ENVIRONMENT



SHEET NO.

23

50 SHEETS

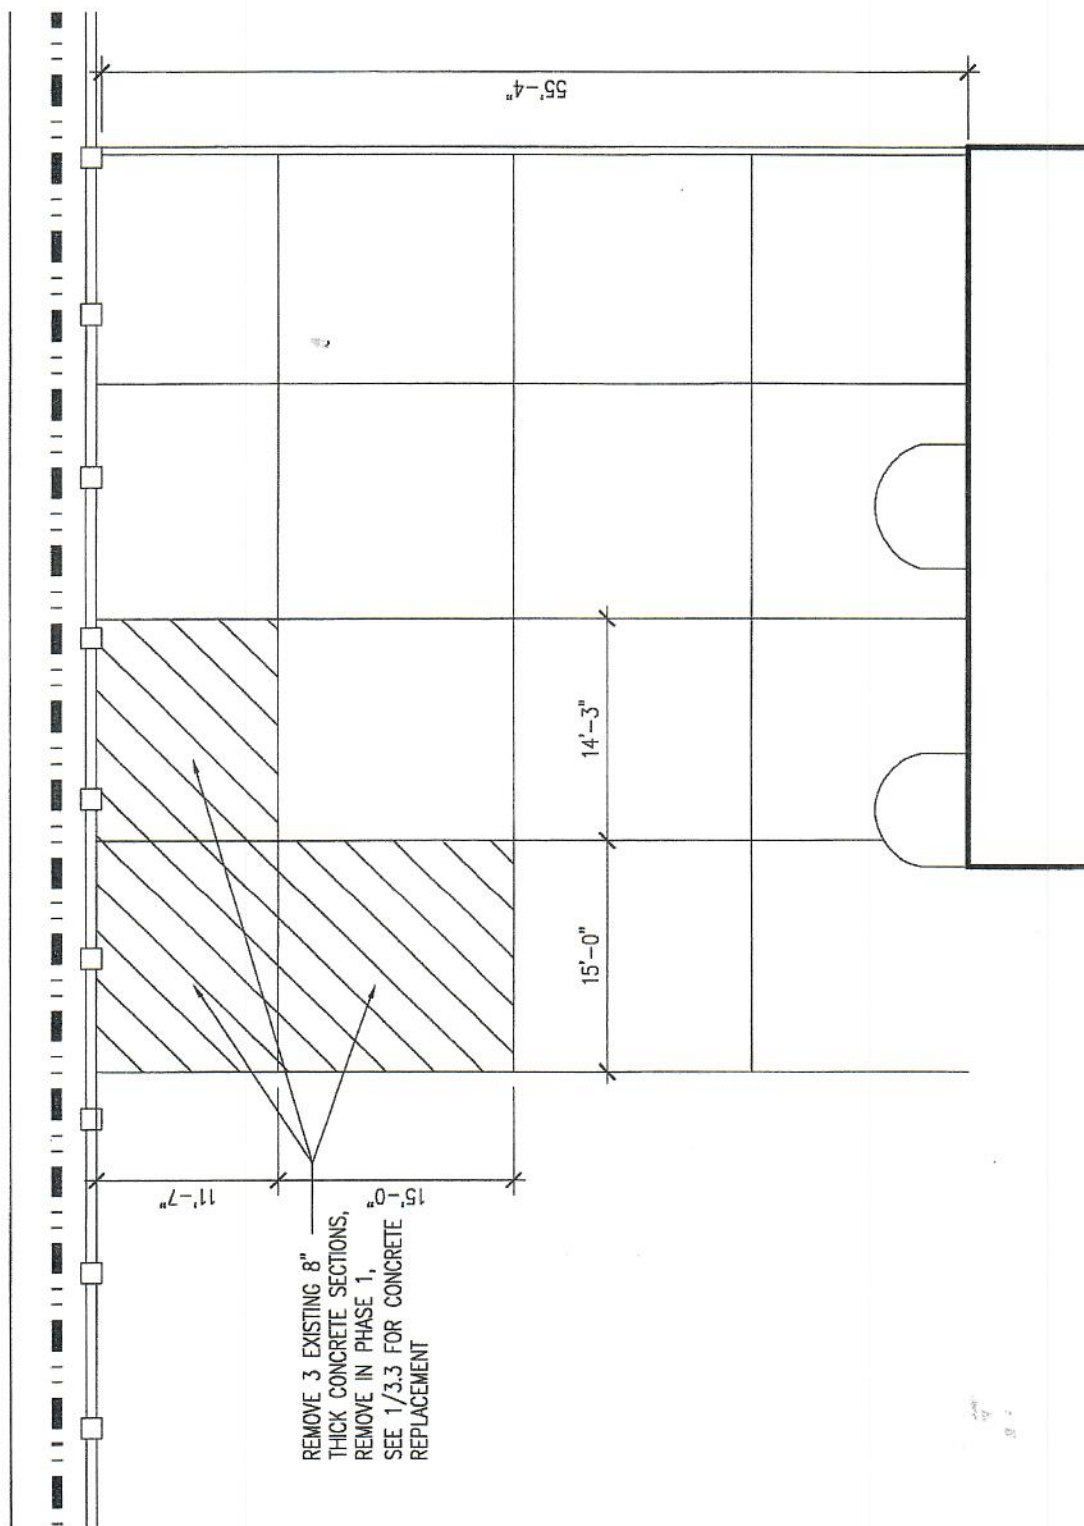

PLAN OF CONCRETE DEMO BETWEEN BUS DETAILING BLDG AND FENCE

CATS PAYING REPAIRS AT CATS MAIN OFFICE & TERMINAL FACILITY

[illegible]

PROJECT NO.:

ATE 08-30-2025

Y. _____

BOUND,

PROGRESS PRINT

NOT FOR CONSTRUCTION

FULL RELEASE

THE COVERED IS FULLY INSURED BY THE MONITOR
FOR CONSTRUCTION OF THIS PROJECT ONLY

COMPACT

CHRONIC ANGINA THERAPEUTIC SYSTEM

ALL INFORMATION CONTAINED
HEREIN IS UNCLASSIFIED
DATE 08-28-2001 BY 60322 UCBAW

**RECALL YOUR YOUTHFUL
DREAMS AND ASPIRATIONS**

200

• •

• •

•


100%

SHEET NO.

23

5

● & ■

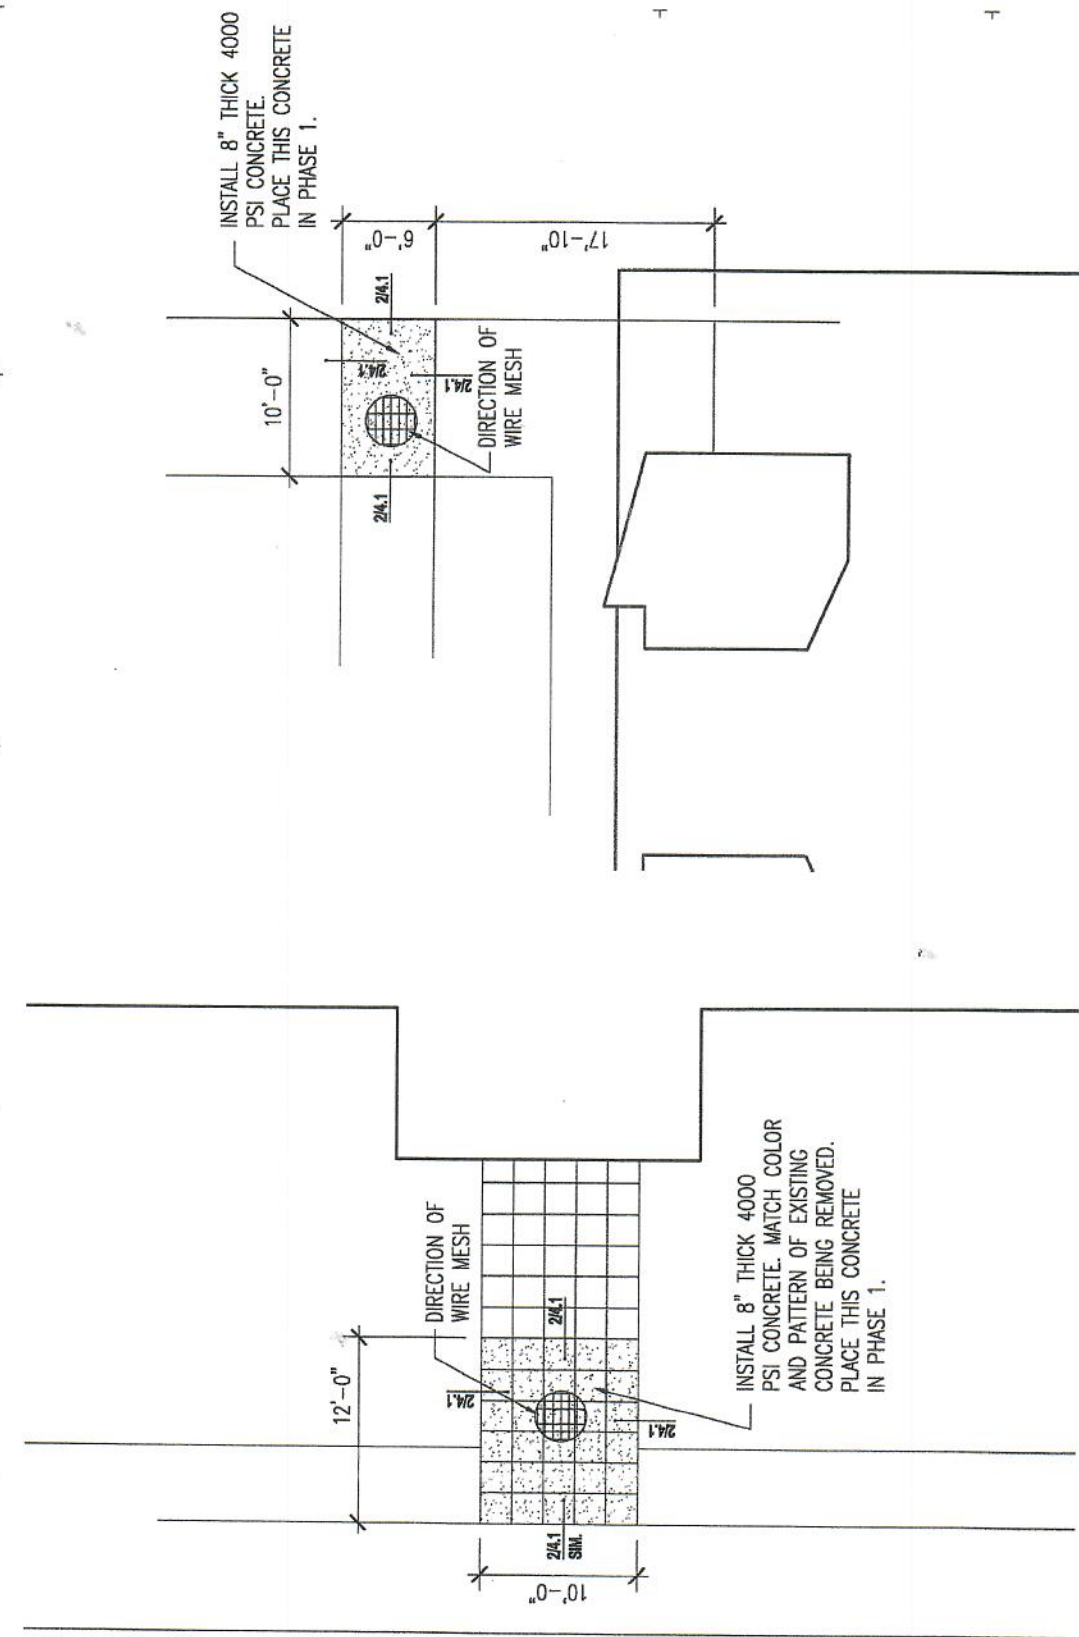


2 PLAN OF CONCRETE WORK AT TERMINAL
1 1/8" = 1'-0"




PLAN OF CONCRETE WORK AT TERMINAL

SUBSURFACE NOTES:


1. WHERE ADDITIONAL FILL IS REQUIRED,, THE CONTRACTOR SHALL ACHIEVE 95% COMPACTION.
2. THE OWNER SHALL CONTRACT WITH THE TESTING LAB, HOWEVER, THE CONTRACTOR SHALL SCHEDULE ALL TEST.

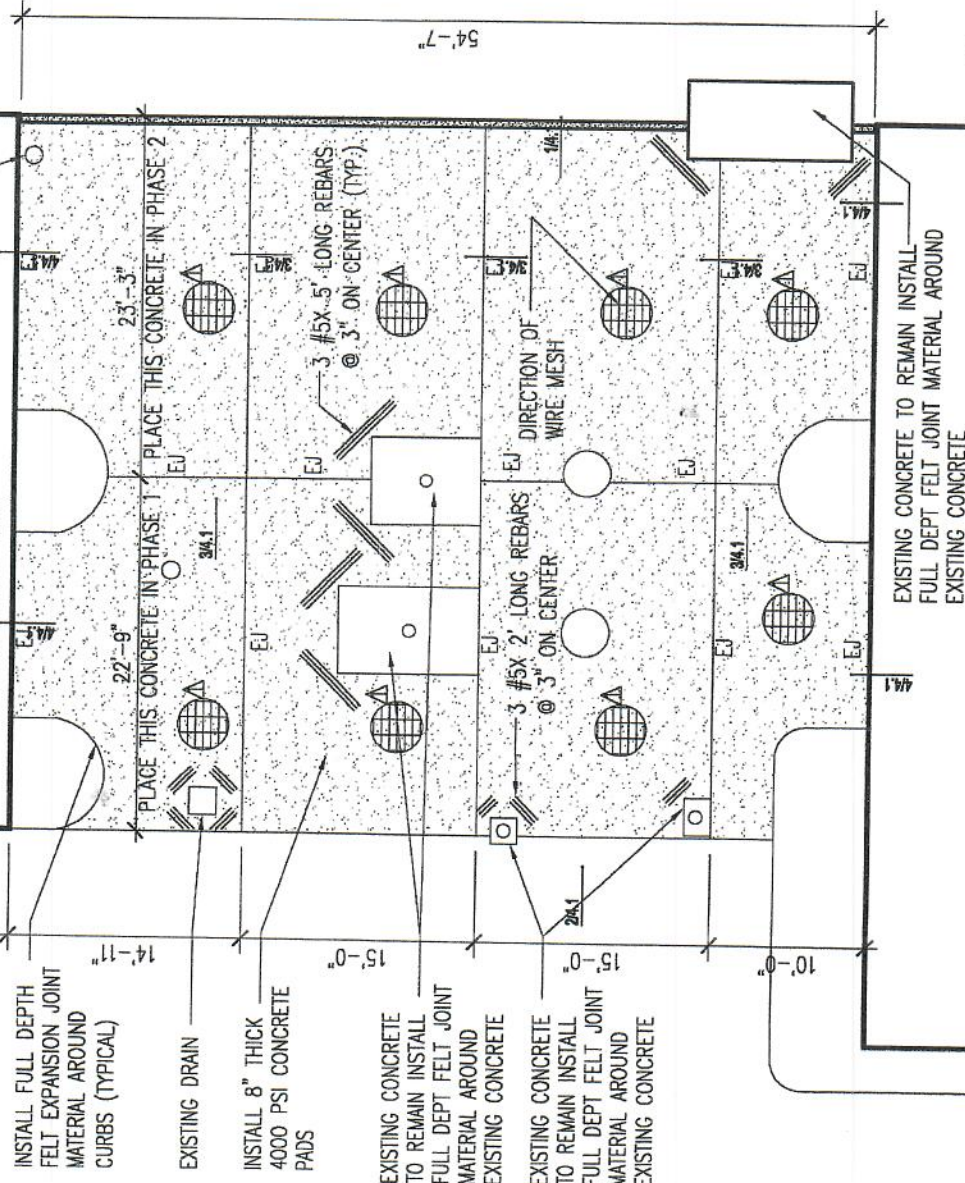

PLAN OF CONCRETE WORK BETWEEN BUS WASH AND DETAILING BLDG.
1 1/8" = 1'-0"

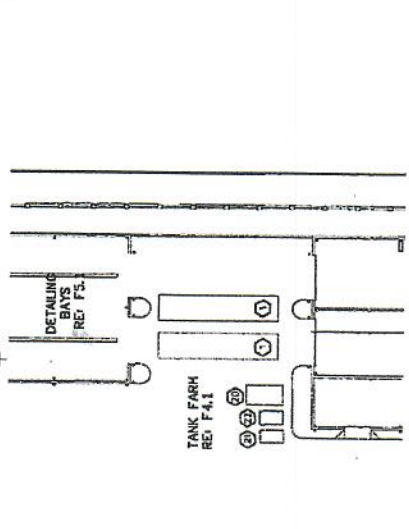

PLAN OF UNDERGROUND TANKS
NOT TO SCALE

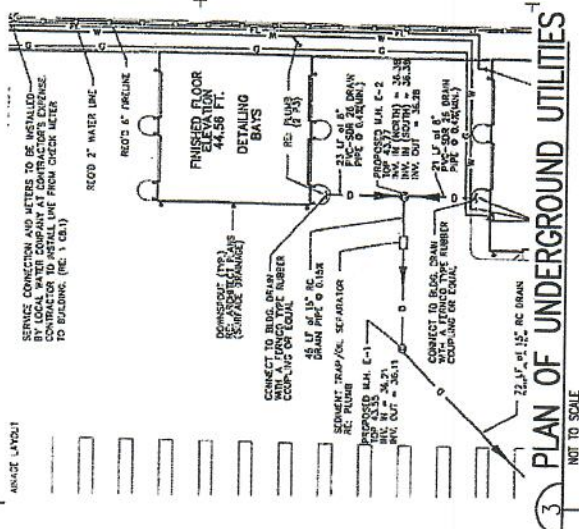

PLAN OF UNDERGROUND UTILITIES
NOT TO SCALE

NOTES:

1. THE UTILITIES AND UNDERGROUND TANKS SHOWN ON THE ABOVE DRAWINGS WERE TAKEN FROM THE ORIGINAL CONSTRUCTION DOCUMENTS.
2. THE CONTRACTOR SHALL VERIFY THE LOCATION OF ALL UTILITIES AND UNDERGROUND TANKS PRIOR TO EXCAVATION.

DATE	FOR
PROJECT NO.	06-39-005
DATE	06-30-005
CHECKED	
PROGRESS PRINT	
FULL RELEASE	
COPYRIGHT ©	
ALL RIGHTS RESERVED	
NO PART OF THIS DRAWING	
SHALL BE REPRODUCED OR	
TRANSMITTED IN ANY FORM	
OR BY ANY MEANS	
WITHOUT PERMISSION	

CAPITAL AREA TRANSIT SYSTEM
CATS
 1355 FLORIDA BLVD.
 BATON ROUGE, LA
 70802-0002

**CATS PAVING REPAIRS AT CATS
 MAIN OFFICE & TERMINAL FACILITY**

DATE	FOR	ISSUE

PROJECT NO. _____
 DATE: 04-30-2023
 BY: _____
 CHECKER: _____

☐ PROGRESS PRINT
 NOT FOR CONSTRUCTION


☐ FULL RELEASE
 THIS DRAWING IS FULLY RELEASED BY THE ARCHITECT
 FOR CONSTRUCTION OF THIS PROJECT ONLY

COPYRIGHT ©
 CAPITAL AREA TRANSIT SYSTEM


ALL RIGHTS RESERVED
 NO PART OF THIS DRAWING MAY BE
 REPRODUCED OR TRANSMITTED IN ANY
 FORM OR BY ANY MEANS, ELECTRONIC
 OR MECHANICAL, WITHOUT PERMISSION
 IN WRITING FROM THE ARCHITECT




SHEET NO. **3.3**
 SHEET OF

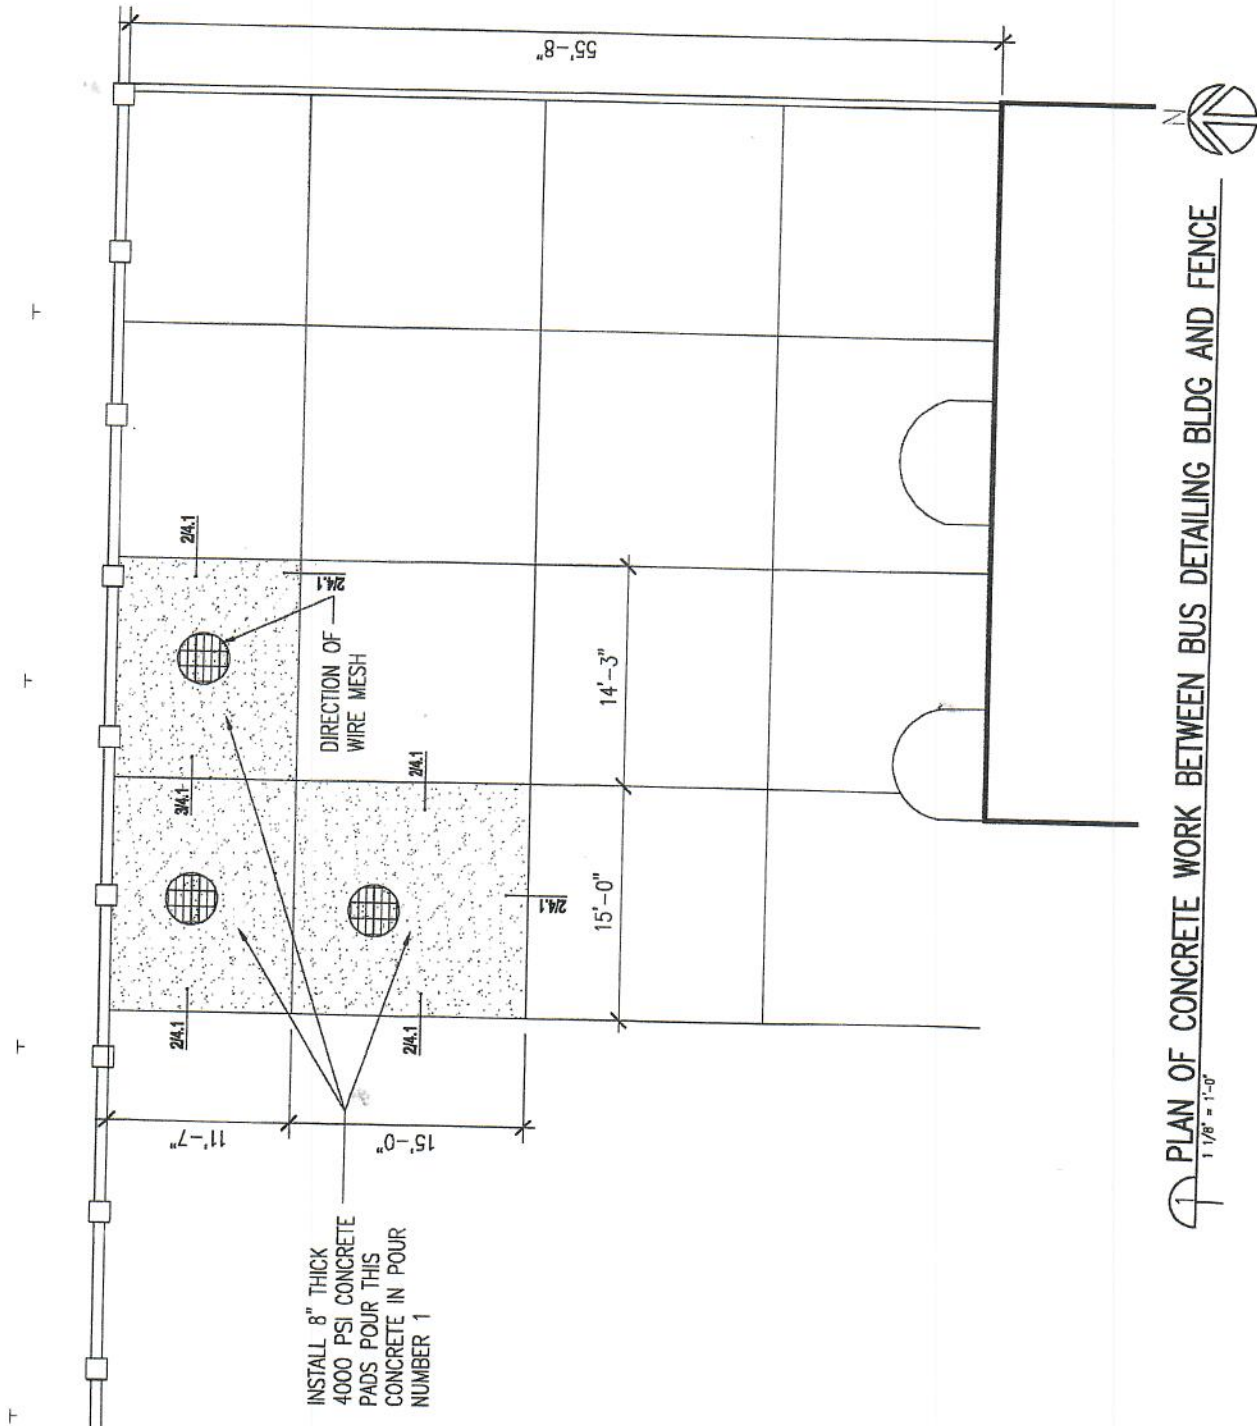


PLAN OF CONCRETE WORK BETWEEN BUS DETAILING BLDG AND FENCE
 1/8" = 1'-0"

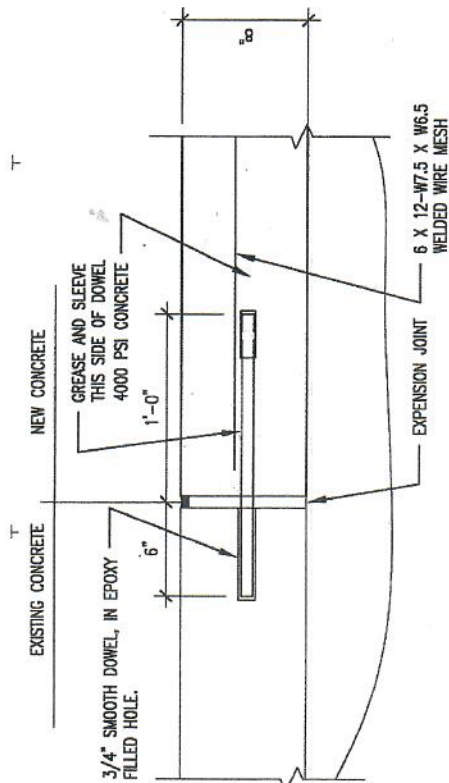


DETAIL AT INTERSECTION OF NEW & EXISTING CONCRETE
1 1/2" = 1'-0"

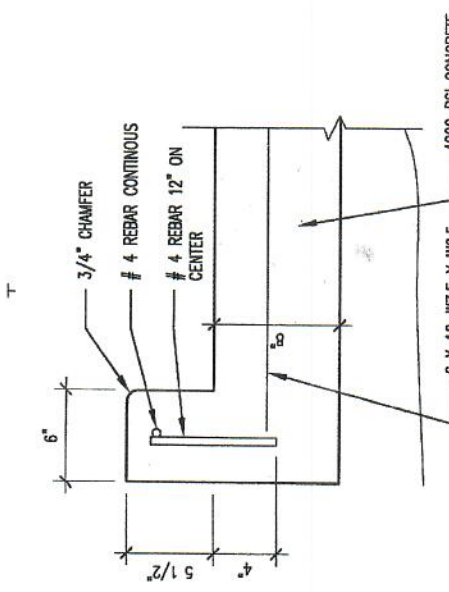

DETAIL AT CURB
1 1/2" = 1'-0"

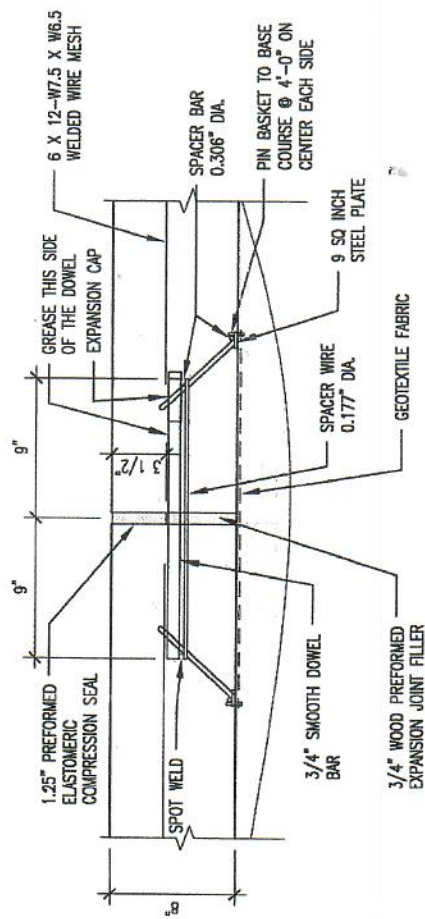

DETAIL AT EXPANSION JOINT
3/64" = 1'-0"

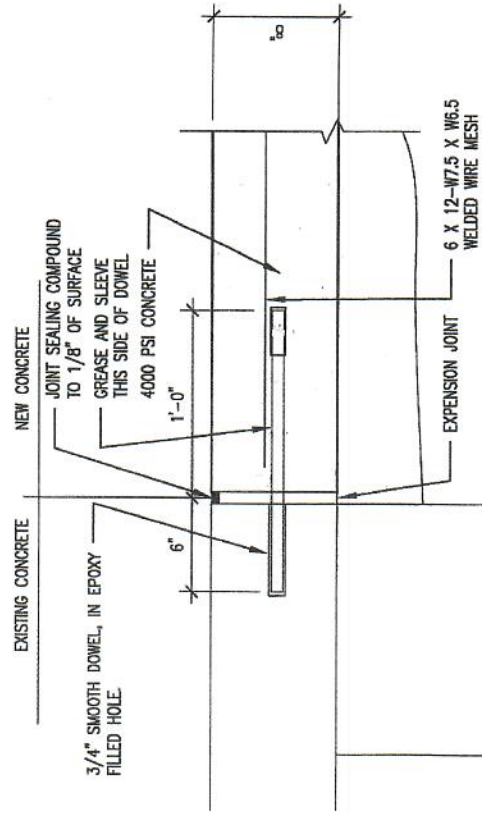

DETAIL AT NEW CONCRETE & EXISTING BUILDING
1 1/2" = 1'-0"

- CONCRETE NOTES:
1. THE SUBGRADE SHALL BE UNIFORMLY MOIST WITH NO STANDING WATER BEFORE PLACING CONCRETE.
 2. THE CONCRETE THOROUGHLY CONSOLIDATED ALONG THE FACE OF FORMS.
 3. THE SURFACE SHALL BE LEVELED WITH A BULLFLOAT AND A STRAIGHT EDGE.
 4. AS SOON AS THE CONCRETE HAS SET SUFFICIENTLY TO MAINTAIN A TEXTURE, AND NO BLEED WATER REMAIN ON SURFACE, THE SURFACE SHALL BE DRAGGED WITH A SHORT LENGTH OF DAMP BURLAP.
 5. CURING: CONTRACTOR SHALL USE WHITE PIGMENTED MEMBRANE-FORMING COMPOUND MEETING ASTM C 309 OR ASTM C 1315. THE APPLICATION SHOULD COVER THE ENTIRE SURFACE.

DATE	ISSUE
FOR	
PROJECT NO.	
DATE	08-18-2005
BY	
CHECKED	
PROGRESS PRINT	
FULL RELEASE	
CONFIRMATION OF	
FOR CONSTRUCTION OF THE PROJECT ONLY	
CONTRACT NO.	
FOR THE PROJECT ONLY	
FOR THE PROJECT ONLY	