



**PURCHASING DEPARTMENT**

**March 9, 2026**

**Addendum #1**

**IFB 50018-260017**

**Intramural Indoor Track Resurfacing**

The following questions were submitted regarding the above-referenced project. Please review the official responses provided below. This Addendum shall become part of the IFB documents and must be acknowledged in your bid submission.

**Item 1 – Drawings**

Attached

**Item 2 –Padding**

Only yellow pads to be replaced.

Erin Walker  
Purchasing Director  
Grambling State University

**NOTE: PLEASE SIGN AND DATE AND RETURN WITH BID:**


**SIGN** \_\_\_\_\_ **DATE** \_\_\_\_\_

Intramural

Project: PW Summer Painting Residential Halls

PLEASE PROVIDE INFORMATION REQUESTED IN EACH SECTION


DATE AND TIME:	Thrusday, March 5, 2026 at 10:00am	AM/PM	PLEASE PRINT LEGIBLY				Page _____ of _____	
PRINT NAME	Sign In Time	Sign Out Time	COMPANY NAME/ADDRESS	Gen Cont	Sub Cont	LA CONTRACTOR LICENSE NO.	PHONE NUMBER & FAX NUMBER	EMAIL
Otnell	8:53	9:20	Triad 401 W Mississippi Ave. Baton Rouge, La 70802	✓		71436	318-255-2341	gaye@triadcontractor.com
W Ferguson	8:55am		T+I Construction				318-572-2424	alvin.ferguson30@gmail.com
Ragan	8:56	9:20	Ragan Builders	✓		35013	318-372-5725	tyler@raganbuilders.net
an White	8:57		TEI Const	✓		56158	318-458-5544	
oid Henders	9:58		HCSI				318-866-1117	CONCRETE2@BELL50with.net
DeLadine	9:06		DYNAMIC SPORTS CONSTRUCTION				512-260-6722	BOBWA@DYNAMICSPORTS.CONSTRUCTION.COM

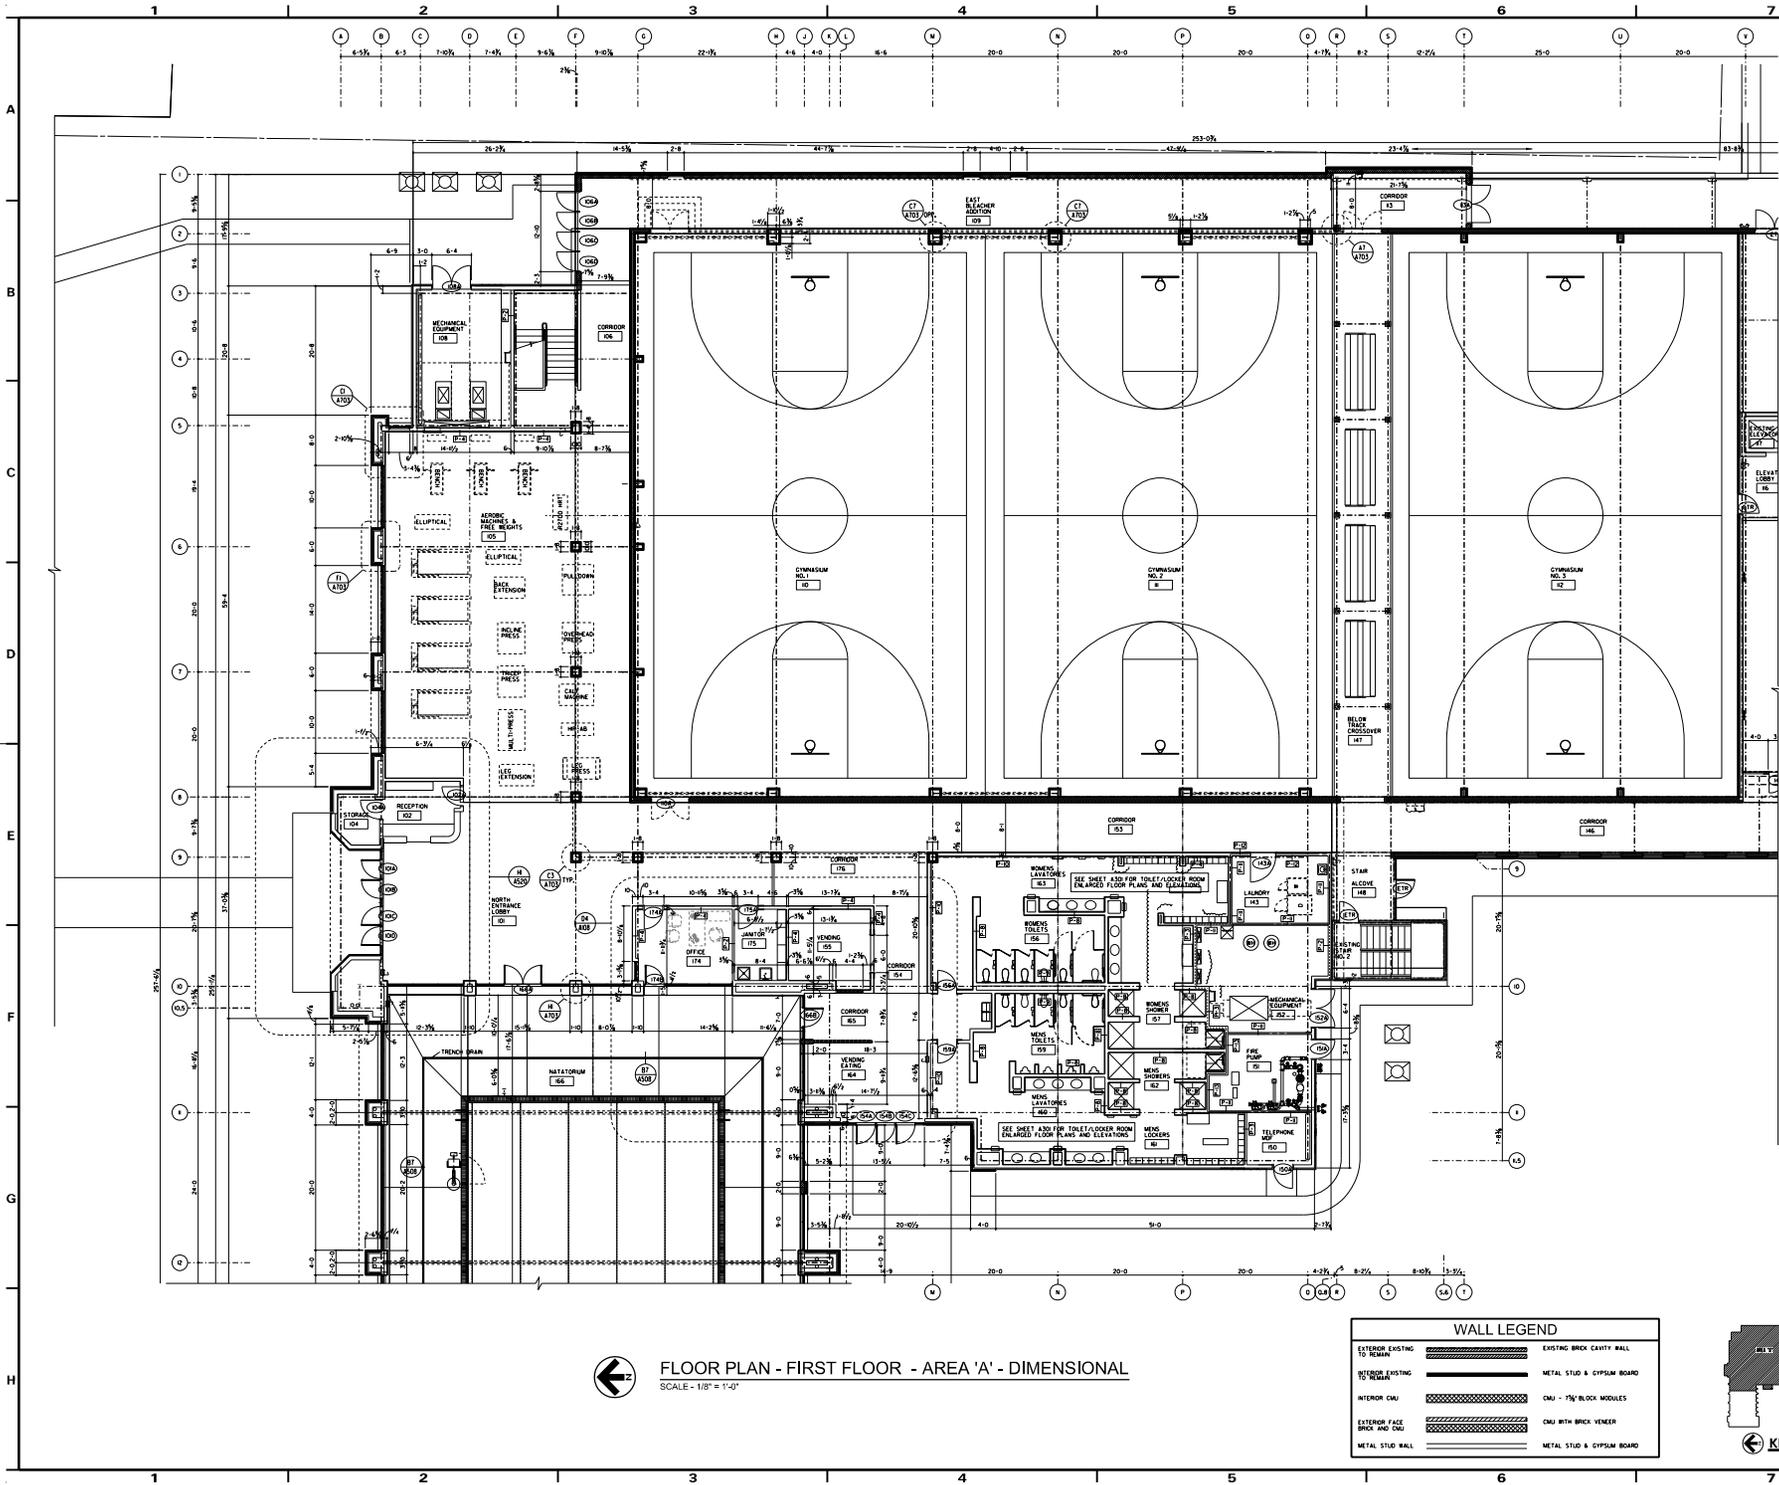

**FLOOR PLAN - FIRST FLOOR - AREA 'A' - DIMENSIONAL**  
 SCALE - 1/8" = 1'-0"



05-16-19  
 Job No. 14049.00  
 Job Code 0502  
 Date JANUARY 2018  
 Revision  
 No. Date  
 SEE FR. NO. 0114  
 BY JAMES J. BOSS  
 & JAMES S. B.

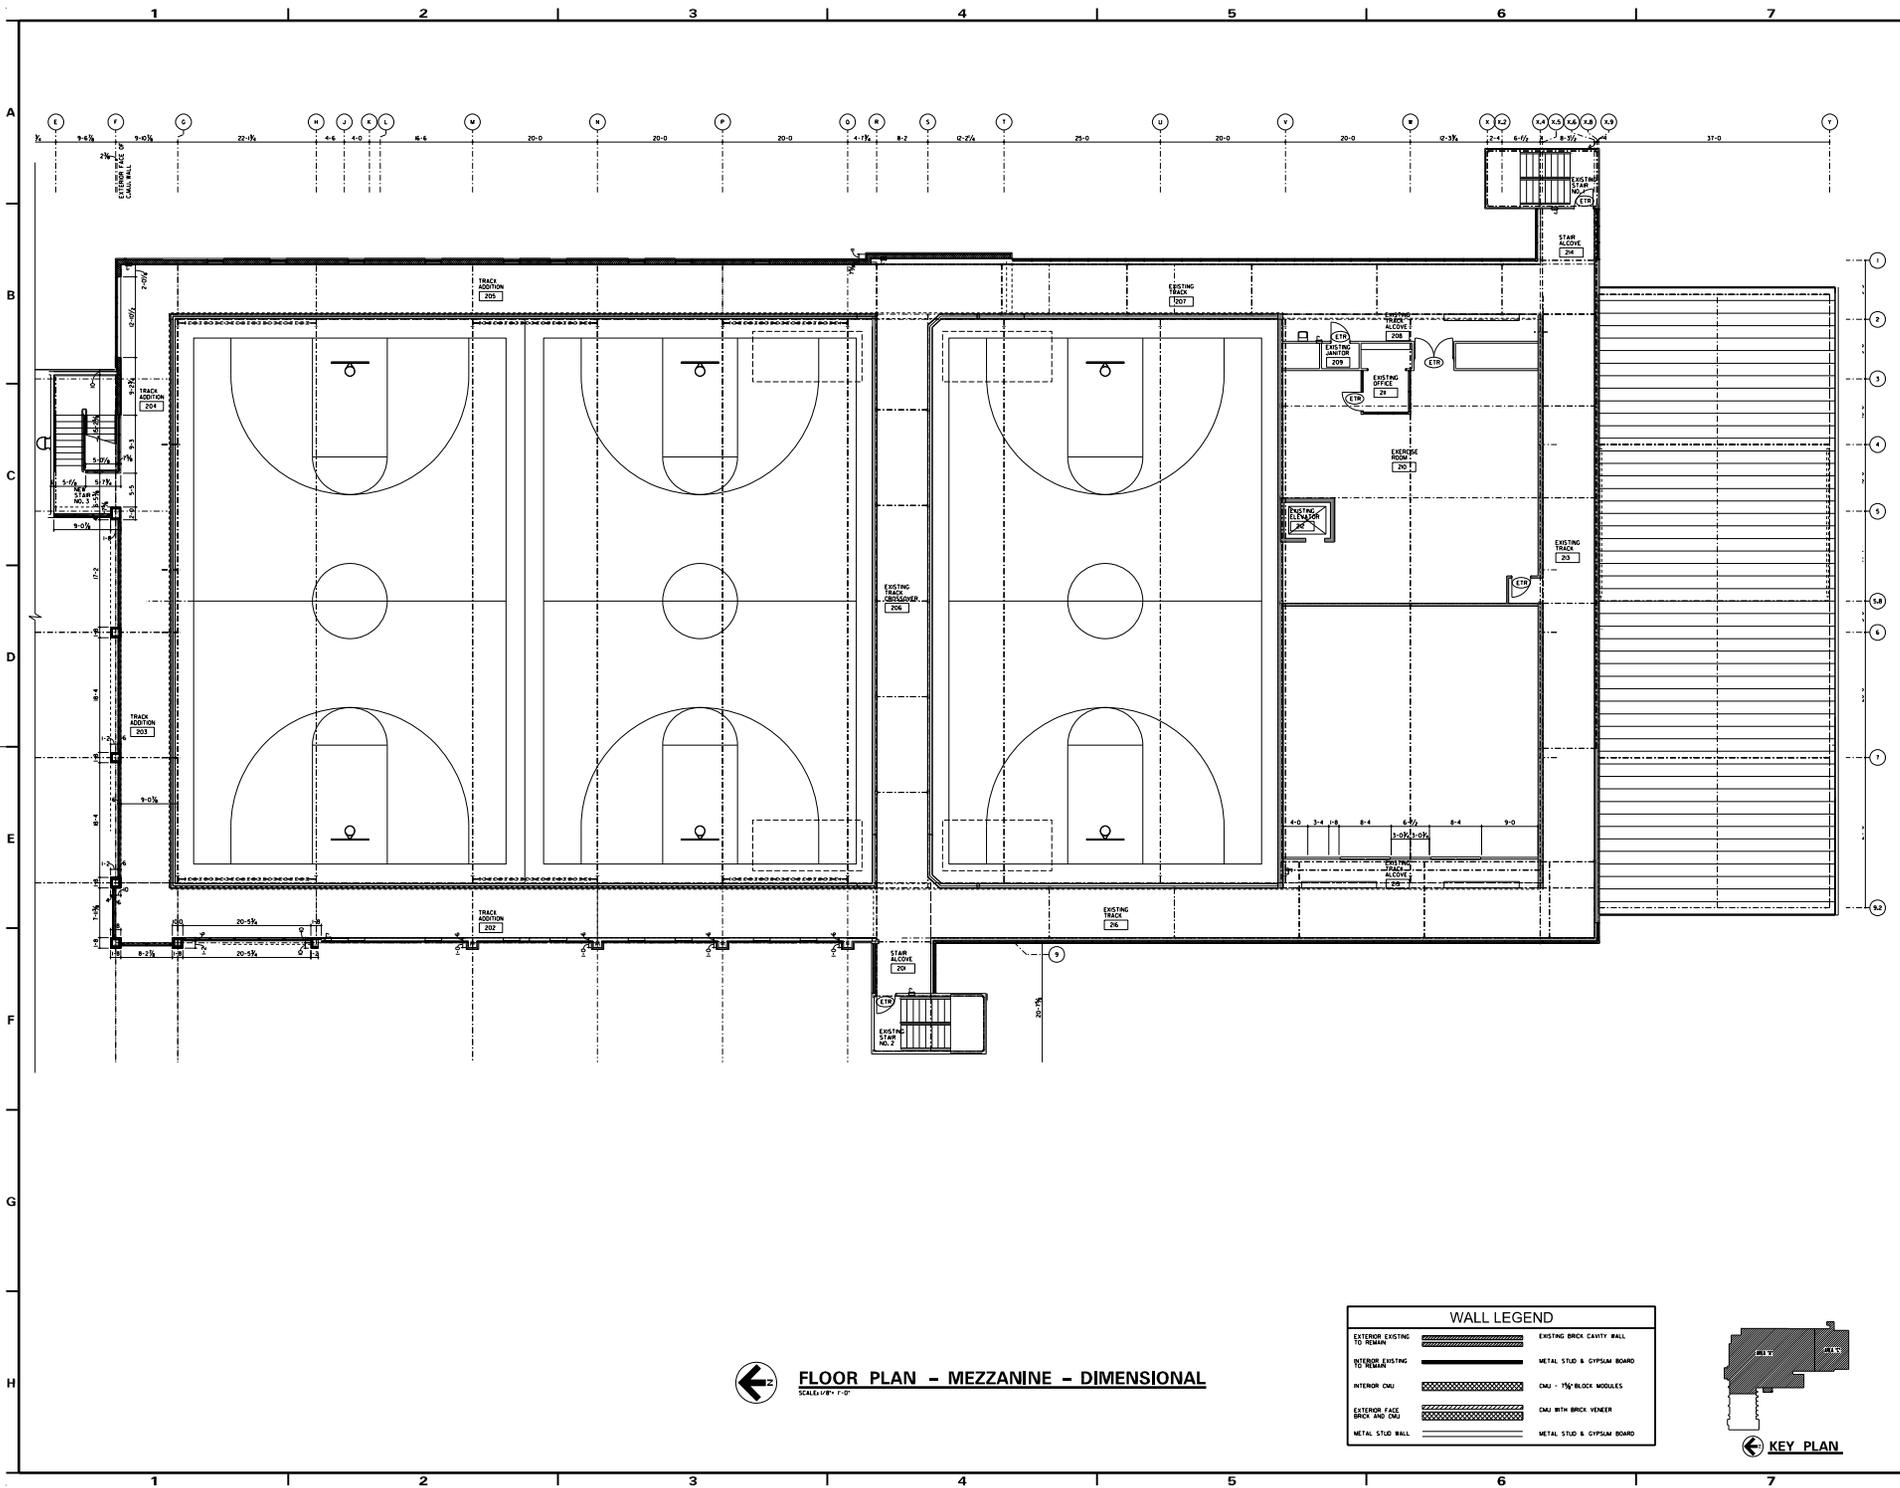

**FLOOR PLAN - MEZZANINE - DIMENSIONAL**  
 SCALE: 1/8" = 1'-0"

WALL LEGEND	
EXTERIOR EXISTING TO REMAIN	EXISTING BRICK CAVITY WALL
INTERIOR EXISTING TO REMAIN	METAL STUD & GYPSUM BOARD
INTERIOR CMU	CMU - 15" BLOCK MODULES
EXTERIOR FACE BRICK AND CMU	CMU WITH BRICK VENEER
METAL STUD WALL	METAL STUD & GYPSUM BOARD




**Architecture+**  
 a professional corporation • architects/planners  
 washington plaza • 300 washington street • suite 400 • monroe, louisiana 71201

RENOVATION AND EXPANSION TO:  
**INTRAMURAL CENTER**  
 GRAMBLING STATE UNIVERSITY, GRAMBLING, LOUISIANA  
 STATE PROJECT NUMBER: 15-023-1-001, PART 01  
 STATE ID: 201601-039306 SITE CODE: 1-01-003



Job No. 14040.00  
 Job Code 0501  
 Date JANUARY, 2018  
 Revisions  
 No. Date  
 USE FR NO. 0214

Sheet  
**A106**  
 ALTERNATE NO. 2  
 FLOOR PLAN - MEZZANINE - DIMENSIONAL

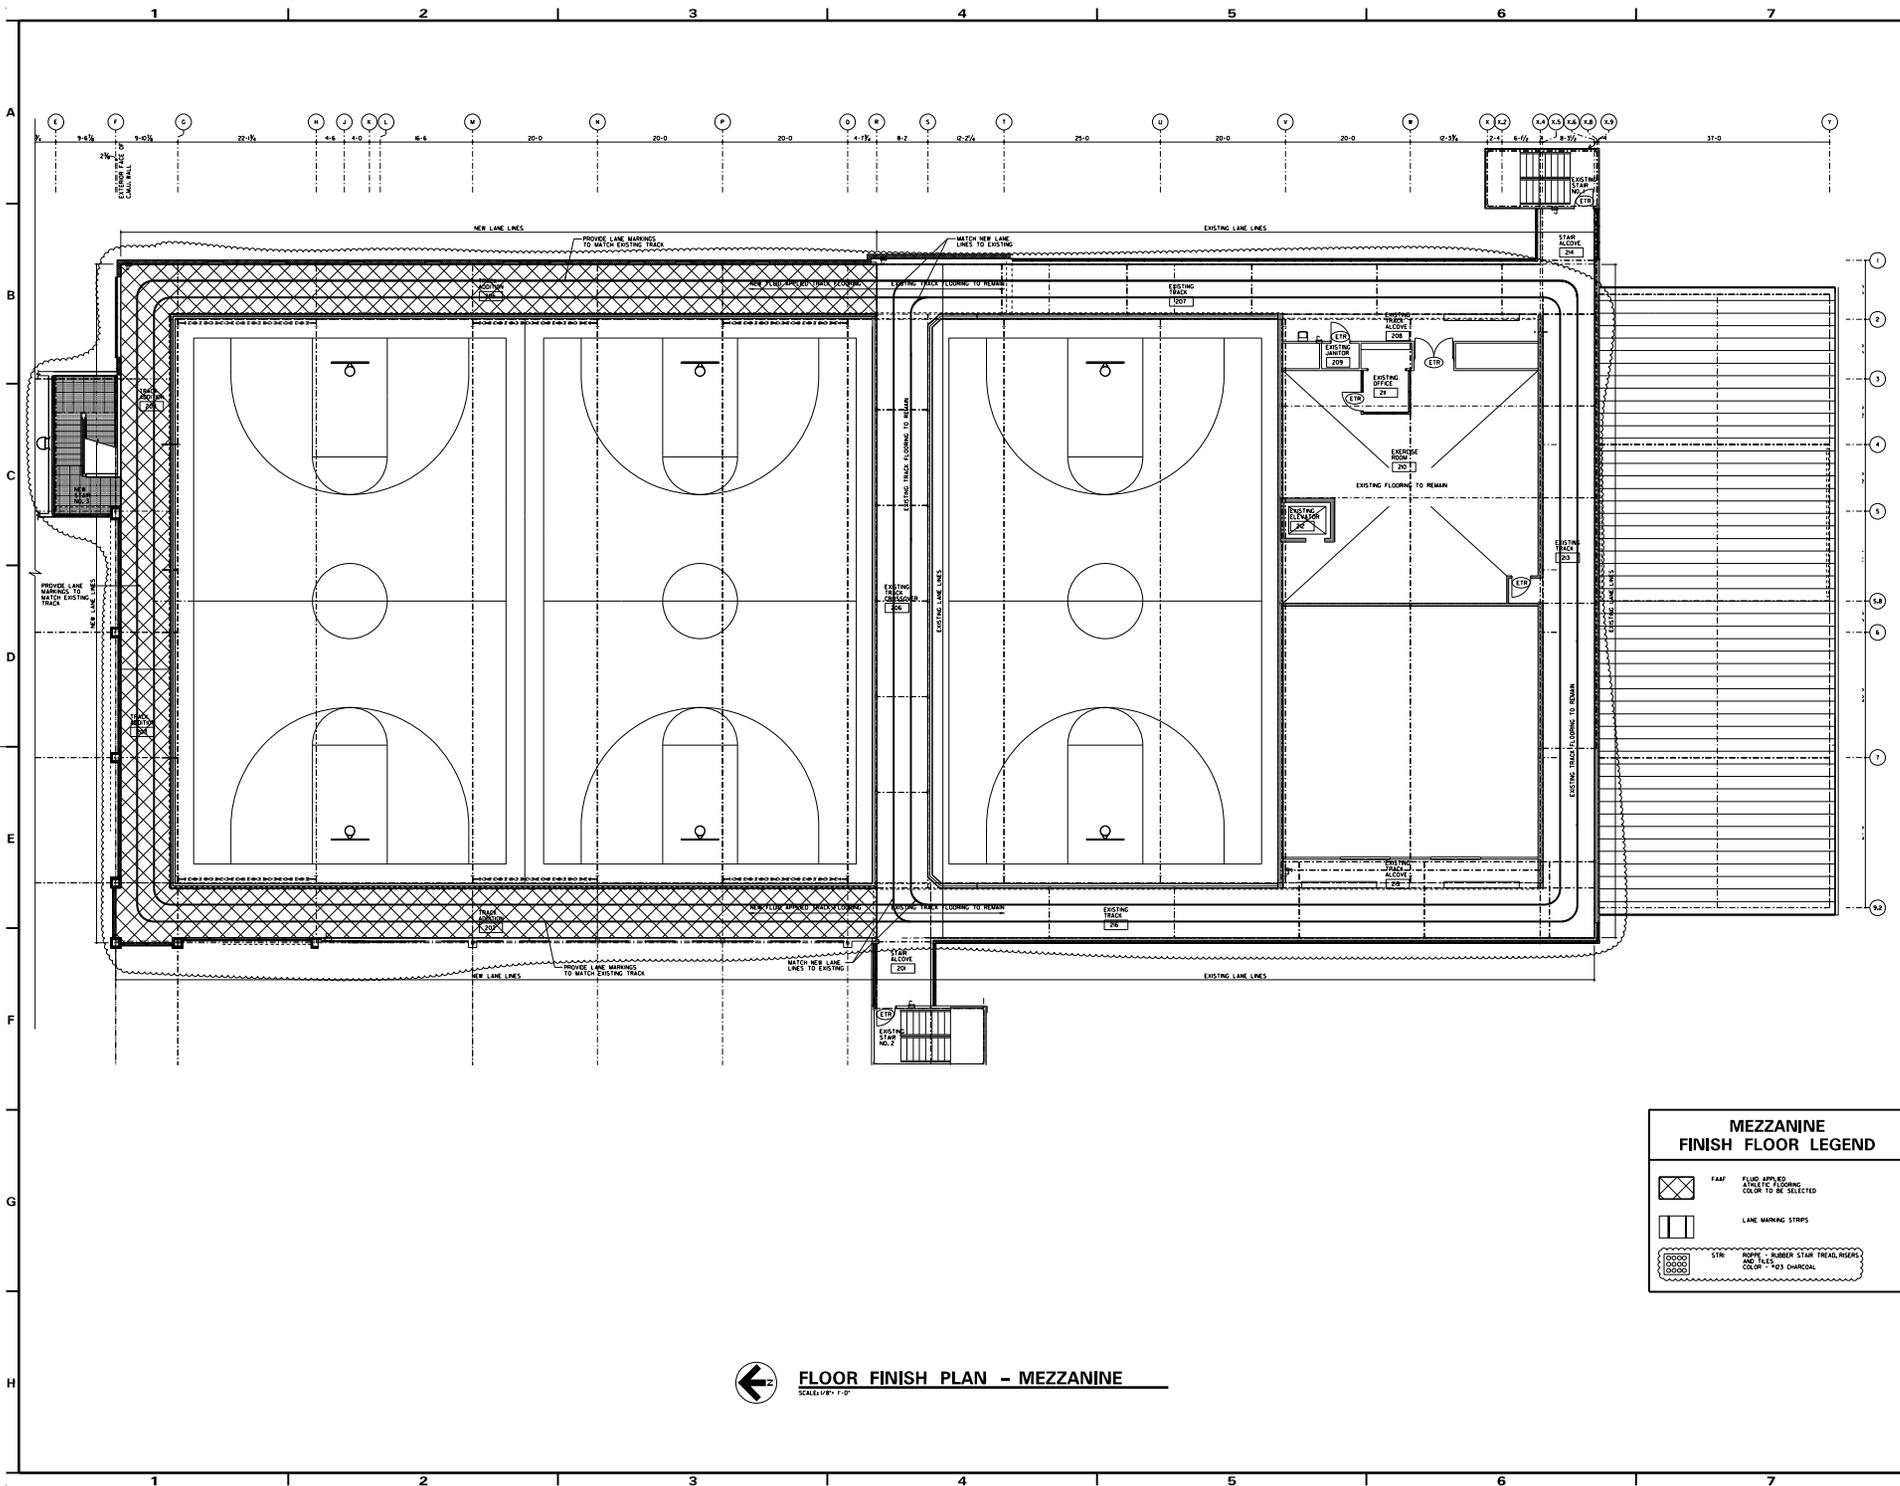


**FLOOR FINISH PLAN - MEZZANINE**  
SCALE: 1/8" = 1'-0"

MEZZANINE FINISH LEGEND	
	FAB FABO APPLIED UNLESS NOTED OTHERWISE COLOR TO BE SELECTED
	LANE WARNING STRIPS
	STN RUBBER STAIR TREAD, REAR AND 1/2" L x 1/2" W CHARCOAL COLOR *NO CHARCOAL




Job No. 14040.00  
Job Code 0502  
Date JANUARY 2018  
Revisions  
No. Date

1 REVISION: 01/08

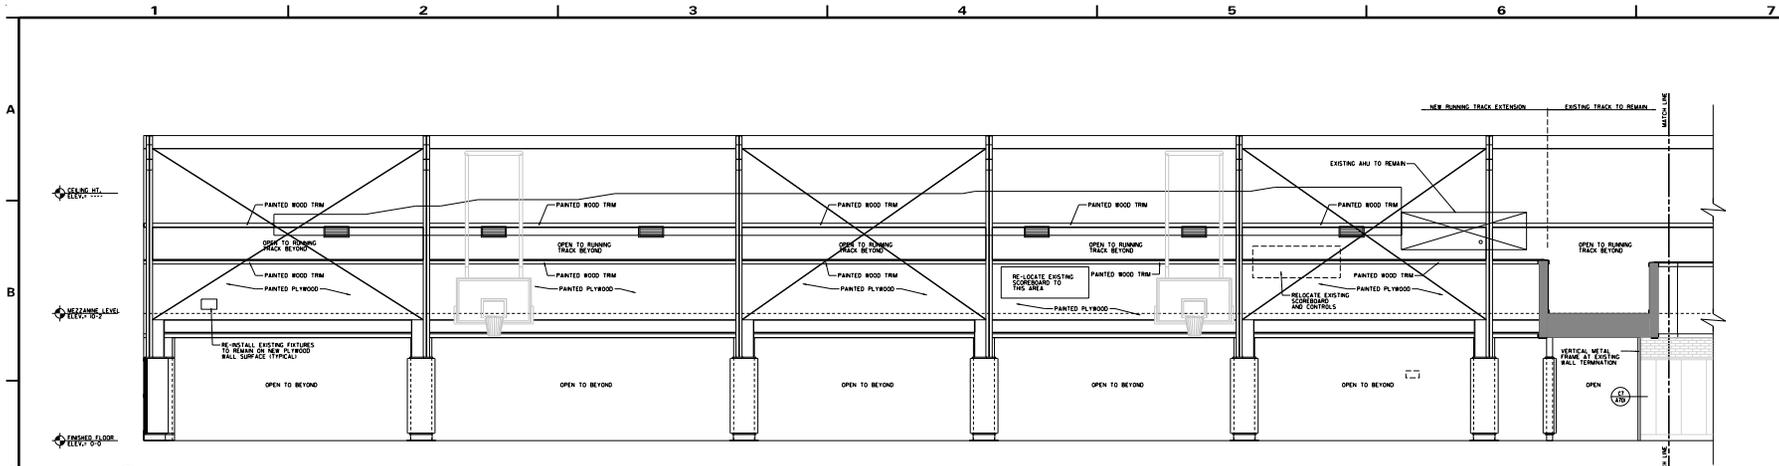


C1 EXISTING GYMNASIUM - EAST WALL  
SCALE: 1/4" = 1'-0"

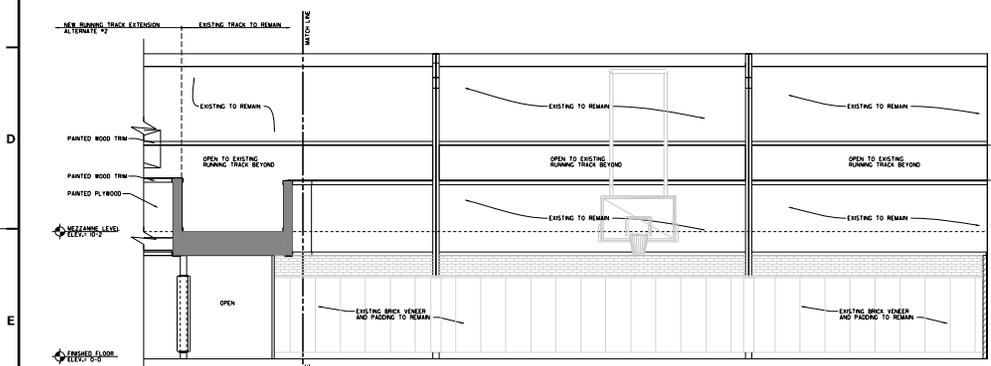

E1 EXISTING GYMNASIUM - EAST WALL  
SCALE: 1/4" = 1'-0"



Job No.	14040.00
Job Code	0501
Date	JANUARY, 2018
Revisions	
No.	Date
<b>USE FOR NO. 0214</b>	

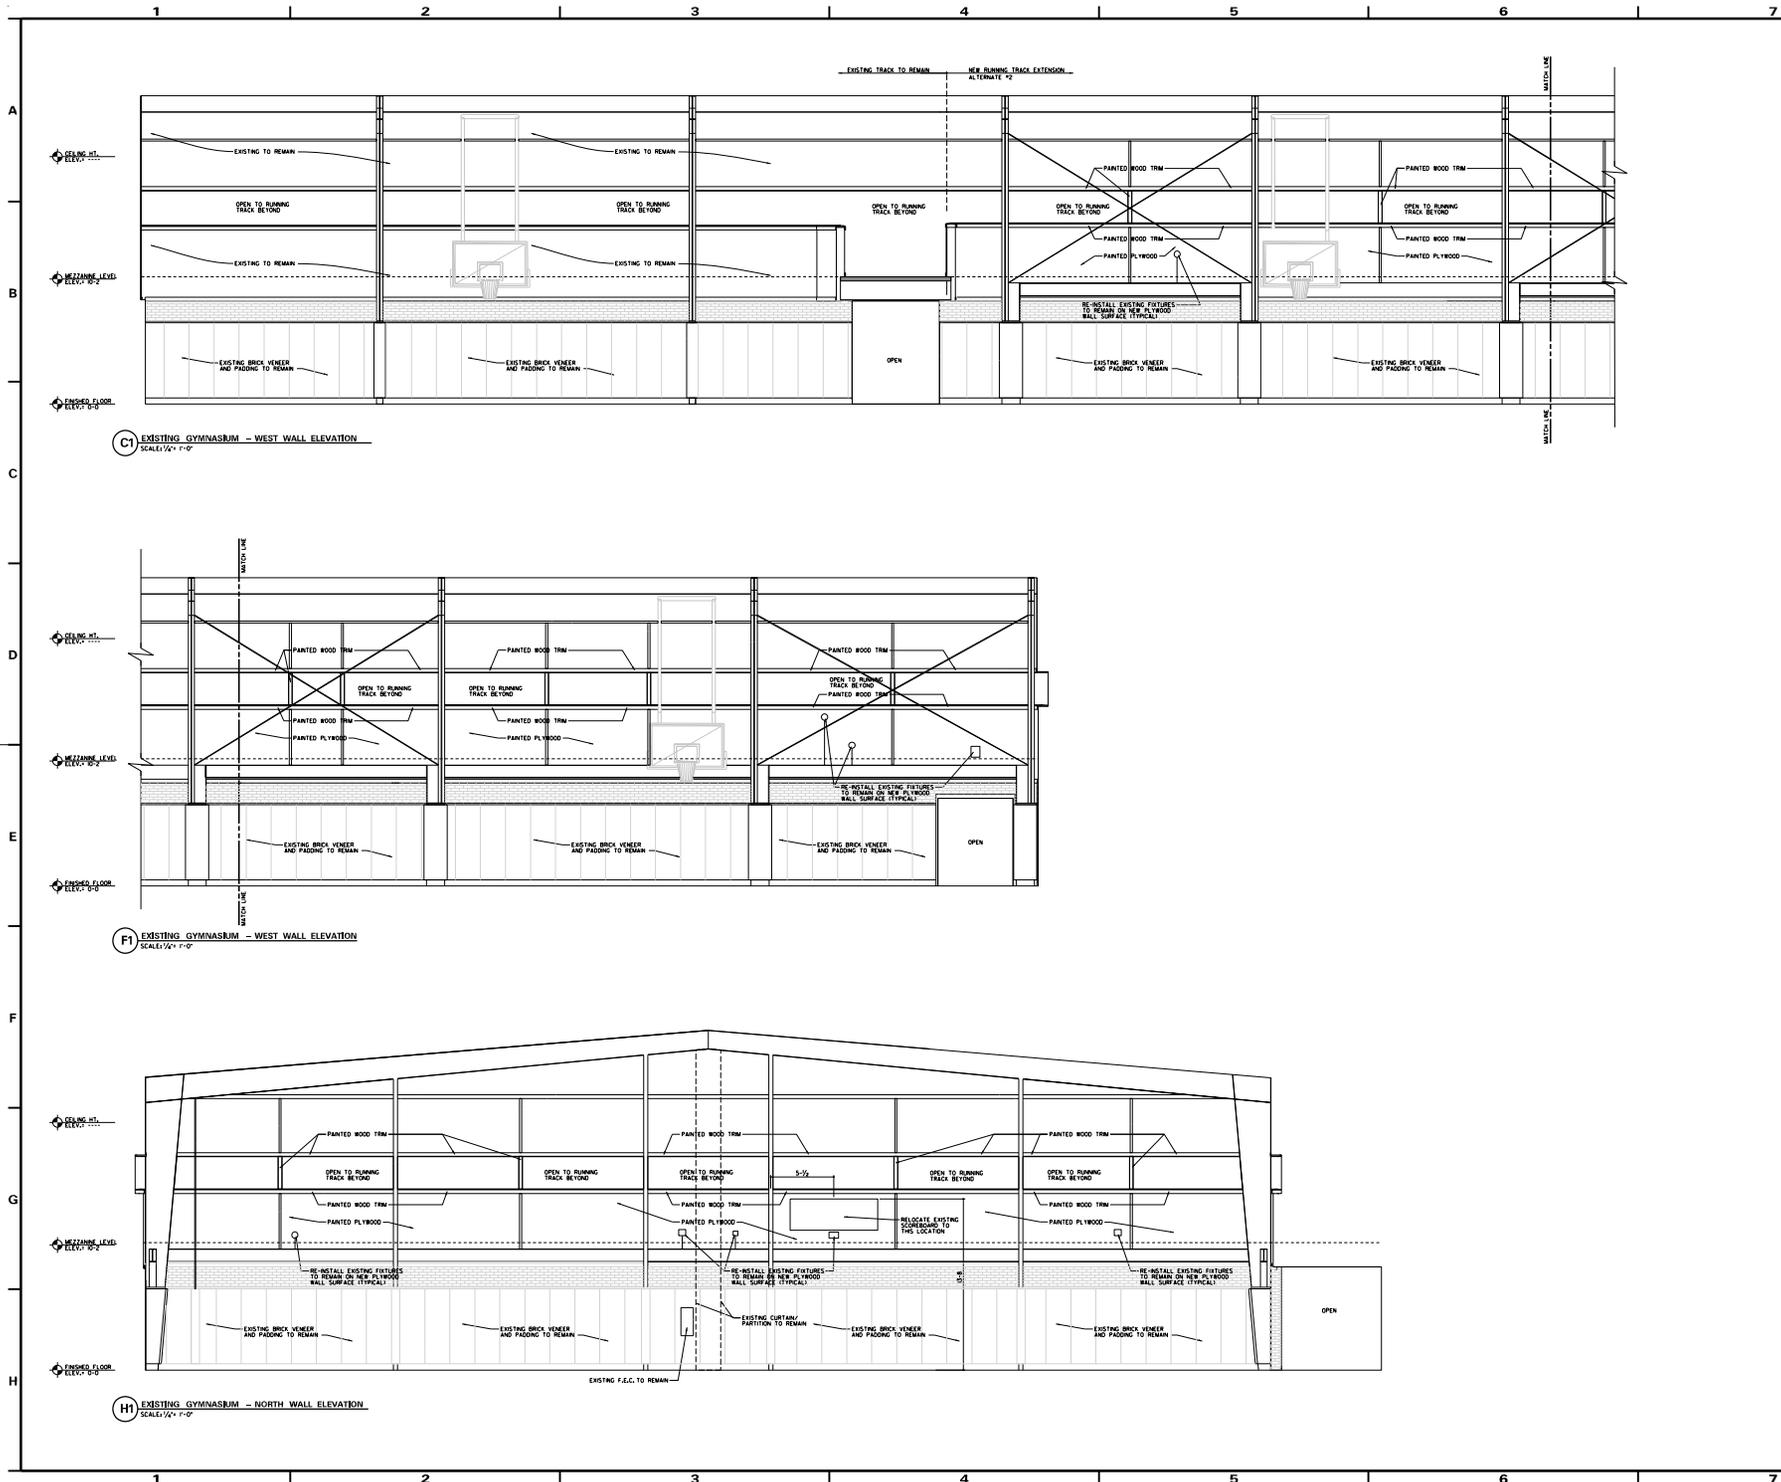03-07-18  
 Job No. 14048,00  
 Job Code 0508  
 Date JANUARY 2018  
 Revisions  
 No. Date  
 USE FOR NO. 0214