

Address	St Dir	St Name	St Type	HC Number	Multi Address	Dir	Connection On	Type	T or Y	T or Y from 0 MH	HC at PL from PL of	HC at PL from 0 MH
2400		JOSEPHINE		73341	2302		JOSEPHINE		Y	254.3	249	269
2400		JOSEPH	CT	51329			MAGNOLIA		Y	93.5	69.5	93
2401		JOSEPH		65062			MAGNOLIA		Y	253	231.8	250
2404		JOSEPHINE		73728	2406		JOSEPHINE		Y	254.89	240.6	254.3
2404		JOSEPH	CT	69385	2406		JOSEPH	CT	Y	95.69	76.59	96.59
2407		JOSEPH		66734			JOSEPH		Y	200.19	166	203.19
2408		JOSEPHINE		31957	2410		JOSEPHINE		Y	226.3	215	230
2411		JOSEPH		66245	2413		JOSEPH		Y	172.3	127.8	167
2414		JOSEPHINE		42210	2412-18		JOSEPHINE		Y	165.19	153.5	169
2415		JOSEPHINE		92590			JOSEPHINE		Y	223.69	220	235
2417		JOSEPHINE		92519	2419		JOSEPHINE		Y	223.69	210.69	225.69
2418		JOSEPH	CT	88722			JOSEPH	CT	Y	125.19	109.59	129.6
2419		JOSEPH		67068			JOSEPH		Y	139.6	144	
2420		JOSEPHINE		42481	2420		JOSEPHINE		Y	106	96	110.5
2422		JOSEPH	CT	61812			JOSEPH	CT	U	176.1	159	179
2424		JOSEPHINE		43583	2426		JOSEPHINE		Y	75.09	88	73.19
2426		JOSEPH	CT	70286			JOSEPH	CT	Y	243.19	223	243
2428		JOSEPHINE		43060	2430-34		FRERET		Y	268.89	247	269
2429		JOSEPHINE		77336	2423-2427		JOSEPHINE		Y	162.6	153	168
2433		JOSEPH		66735			JOSEPH		Y	106.09	75	119
2436		JOSEPH COURT		64582	2438		CLARA		T	115	54	115
2437		JOSEPHINE		77236	2439TO2443		JOSEPHINE		Y	103.4	93	108
2439		JOSEPH		65063			CLARA		Y	229	230.69	244
2445		JOSEPHINE		77270	2447-2451		JOSEPHINE		U	103.4	93	108
2453		JOSEPHINE		1943			JOSEPHINE		Y	42	13.89	0
2453		JOSEPHINE		83713			JOSEPHINE		Y	41.7	40	57

Address	St Dir	St Name	St Type	HC Number	Multi Address	Dir	Connection On	Type	T or Y	T or Y from 0 MH	HC at PL from PL of	HC at PL from 0 MH
2500		JOSEPHINE		59082	2502		FRERET		Y	276.89	249	275
2500		JOSEPH		63743			CLARA		T	115	53	115
2501		JOSEPHINE		42835	2503		FRERET		Y	83.5	66	94
2505		JOSEPH		91527	5519		CLARA		T	199	181	199
2505		JOSEPHINE		29296	2507		JOSEPH		Y	237.69	216	239.5
2507		JOSEPH		77505			JOSEPH		Y	255.8	244	267
2508		JOSEPH		81551			JOSEPH		Y	281.39	258	278
2508		JOSEPHINE		15609	2510		JOSEPHINE		U	204.89	195	0
2509		JOSEPHINE		46455	2511		JOSEPHINE		Y	207.5	179	208.6
2509		JOSEPH		88877	2511		JOSEPH		Y	193.8	175	195
2512		JOSEPH		124258			JOSEPH		Y	222.1	223	203
2512		JOSEPHINE		4447	2514		JOSEPHINE		Y	204.89	183.5	0
2513		JOSEPHINE		58518	2515		JOSEPHINE		Y	174.5	164	186.5
2516		JOSEPH		75457	2518		JOSEPH		Y	159.89	146	163
2516		JOSEPHINE		4559	2518		JOSEPHINE		Y	171.89	148.1	0
2517		JOSEPHINE		60020	2419		JOSEPHINE		Y	144.3	133	155
2518		JOSEPHINE		4560	2516		JOSEPHINE		Y	171.89	148.1	0
2519		JOSEPH		82118			JOSEPH		Y	162.39	156	176
2520		JOSEPH		77655	2522		JOSEPH		Y	129	110	130
2520		JOSEPHINE		42450	2522		JOSEPHINE		Y	113.69	94.59	117
2521		JOSEPHINE		59106	2523		JOSEPHINE		Y	111.09	103	125
2524		JOSEPHINE		4879	2526		JOSEPHINE		Y	113.69	91.19	0
2526		JOSEPH		128367			JOSEPH		Y	130	94	140
2528		JOSEPHINE		52976	2530		JOSEPHINE		Y	82.9	60.5	82
2532		JOSEPHINE		14846	2534	S	ROBERTSON		Y	273.5	252	277.2

Address	St Dir	St Name	St Type	HC Number	Multi Address	Dir	Connection On	Type	T or Y	T or Y from 0 MH	HC at PL from PL of	HC at PL from 0 MH
4500		MAGNOLIA		40589			MAGNOLIA		Y	79.19	55	85
4500		MAGNOLIA		38902	2632		MAGNOLIA		Y	90.5	71.8	100
4508		MAGNOLIA		90132	4510-12		MAGNOLIA		Y	120.4	108	135
4518		MAGNOLIA		11691			MAGNOLIA		Y	208.8	175	0
4520		MAGNOLIA		34555			MAGNOLIA		Y	208.8	193	208.8
4521		MAGNOLIA		82439			CADIZ		Y	232	221	247
4522		MAGNOLIA		38868			MAGNOLIA		Y	146.1	121.69	151
4525		MAGNOLIA		75450			MAGNOLIA		U	176.19	162.5	190
4525		MAGNOLIA		75449			MAGNOLIA		Y	56	32.5	60
4530		MAGNOLIA		11858	4532		MAGNOLIA		U	239	214.5	231
4534		MAGNOLIA		11854	4536		MAGNOLIA		Y	278.6	265.29	297
4540		MAGNOLIA		168276		S	ROBERTSON		U	227	198	0

Address	St Dir	St Name	St Type	HC Number	Multi Address	Dir	Connection On	Type	T or Y	T or Y from 0 MH	HC at PL from PL of	HC at PL from 0 MH
4901		MAGNOLIA		23345	4903		MAGNOLIA		T	15.6	22.79	0
4909		MAGNOLIA		14529	4911		MAGNOLIA		T	45	76	0
4915		MAGNOLIA		45477			MAGNOLIA		T	78	195	138
4919		MAGNOLIA		64869	4921		MAGNOLIA		T	114.59	136	163
4920		MAGNOLIA		53611	4922		MAGNOLIA		T	145.6	164	191
4923		MAGNOLIA		72568	4925		MAGNOLIA		T	148.6	134.5	0

Address	St Dir	St Name	St Type	HC Number	Multi Address	Dir	Connection On	Type	T or Y	T or Y from 0 MH	HC at PL from PL of	HC at PL from 0 MH
5301		MAGNOLIA		90702			MAGNOLIA		T	162	127	170

Address	St Dir	St Name	St Type	HC Number	Multi Address	Dir	Connection On	Type	T or Y	T or Y from 0 MH	HC at PL from PL of	HC at PL from 0 MH
5418		MAGNOLIA		68183	5420		MAGNOLIA		Y	165.39	125	171
5421		MAGNOLIA		72328	5423		MAGNOLIA		Y	163.39	138	179

Address	St Dir	St Name	St Type	HC Number	Multi Address	Dir	Connection On	Type	T or Y	T or Y from 0 MH	HC at PL from PL of	HC at PL from 0 MH
5510		MAGNOLIA		69404			MAGNOLIA		Y	130	114	138.69
5514		MAGNOLIA		64862			MAGNOLIA		Y	163	172.5	172.5
5515		MAGNOLIA		90350			MAGNOLIA		Y	160.5	156	136
5518		MAGNOLIA		82013			MAGNOLIA		Y	193.5	184	207

Address	St Dir	St Name	St Type	HC Number	Multi Address	Dir	Connection On	Type	T or Y	T or Y from 0 MH	HC at PL from PL of	HC at PL from 0 MH
5701		WILLOW		72447	5703		JOSEPH		Y	94	0	91
5702		WILLOW		74330	5704 - 06		JOSEPH		Y	57	37.79	59
5705		WILLOW		75208	5707		WILLOW		Y	41	56	56
5709		WILLOW		72105	5711		WILLOW		Y	102.5	109	109
5710		WILLOW		74324	5712-14		WILLOW		Y	166.5	151	151
5713		WILLOW		75472	5715		WILLOW		Y	133.5	121	140
5719		WILLOW		75620	5721		WILLOW		Y	186.19	193	208
5722		WILLOW		74315			WILLOW		Y	166.5	0	168
5723		WILLOW		75005	5725		NASHVILLE	Av	Y	59.59	59	59

Hcid	Address	Street Name	St Suffix	St Dir	Servicestreethalf	Secondary Addresses	House Connection Number	Meter Size	Service Size	Tap Location	Meter Box Location
87245	2400	JOSEPH					47709	5/8	5/8	8 ft. from MAGNOLIA	ON JOSEPH CT, 7' FROM U.S.P.L. MAGNOLIA
87246	2401	JOSEPH					60049	5/8	5/8	58 ft. from MAGNOLIA	LPL BY CURB FRONT 31 P.L. MAGNOLIA ON ARABELLA
87247	2404	JOSEPH					67194	5/8	3/4	74 ft. from MAGNOLIA	ON JOSEPH 73FT FROM MAGNOLIA
87248	2406	JOSEPH					67195	5/8	5/8	74 ft. from MAGNOLIA	ON JOSEPH 75FT FROM MAGNOLIA
87249	2407	JOSEPH					63245	5/8	3/4	74 ft. from MAGNOLIA	ON JOSEPH 74FT FROM PL OF MAGNOLIA
87250	2411	JOSEPH					62011	5/8	3/4	58 ft. from MAGNOLIA	ON JOSEPH 93' FROM PL MAGNOLIA
87251	2413	JOSEPH					62012	5/8	5/8	58 ft. from MAGNOLIA	ON JOSEPH ST 91.7' FROM PL MAGNOLIA
87252	2418	JOSEPH					91125	1	1	147 ft. from MAGNOLIA	ON JOSEPH 147' FROM PL MAGNOLIA 10' OUTSIDE PL 4' INSIDE CURB
87253	2419	JOSEPH					64059	5/8	3/4	49 ft. from CLARA	ON JOSEPH 133' FROM PL OF CLARA (SERVE LAWN SPRINKLER SYSTEM)
87254	2419	JOSEPH					184240	1	1	101 ft. from CLARA	ON JOSEPH, 101' FROM PL OF CLARA, 8' OUTSIDE 2' IN-SIDE CURB (SERVE DOMESTIC SERVICE)
87255	2422	JOSEPH					59339	5/8	5/8	216 ft. from MAGNOLIA	ON JOSEPH 159' FROM PL MAGNOLIA 1' FROM CURB
87256	2426	JOSEPH					67735	3/4	3/4	216 ft. from MAGNOLIA	ON JOSEPH CT, 216' FROM P.L. MAGNOLIA
87257	2428	JOSEPH					69928	5/8	5/8	216 ft. from MAGNOLIA	OPP STEPS 3FT FROM GUTTER - 230' P.L. MAGNOLIA
87258	2433	JOSEPH					63340	5/8	5/8	190 ft. from MAGNOLIA	NEAR DRIVE - 191' P.L. MAGNOLIA
87259	2436	JOSEPH					59678	3/4	3/4	18 ft. from CLARA	FRONT 19' P.L. CLARA
87260	2437	JOSEPH				2439 JOSEPH	60158	5/8	5/8	49 ft. from CLARA	36' FROM P.L. CLARA
87261	2438	JOSEPH					59679	3/4	3/4	18 ft. from CLARA	FRONT 17' P.L. CLARA

Hcid	Address	Street Name	St Suffix	St Dir	Servicestreethalf	Secondary Addresses	House Connection Number	Meter Size	Service Size	Tap Location	Meter Box Location
87262	2500	JOSEPH					58133	5/8	5/8	5 ft. from HYDRANT	ON JOSEPH ST 2' FROM USPL OF CLARA ST ON ARABELLA
87263	2505	JOSEPH					94398	3/4	3/4	73 ft. from JOSEPH	ON CLARA 72.5' FROM PL JOSEPH 6.5' OUTSIDE PL 2' INSIDE CURB
87264	2507	JOSEPH					78330	1 1/2	1	61 ft. from CLARA	ON JOSEPH 60FT FROM CLARA
87265	2508	JOSEPH					84167	3/4	1	67 ft. from CLARA	ON JOSEPH 51FT FROM PL OF CLARA 3FT INSIDE CURB
87266	2509	JOSEPH					91498	5/8	3/4	114 ft. from CLARA	114FT FROM PL CLARA CURB
87267	2511	JOSEPH					91499	5/8	3/4	114 ft. from CLARA	115FT FROM PL CLARA CURB
87268	2512	JOSEPH					132510	3/4	3/4	121 ft. from CLARA	LPL JOSEPH 116FT PL CLARA 9' OUTSIDE 3' INSIDE CURB
87269	2516	JOSEPH					75918	5/8	5/8	151 ft. from CLARA	ON JOSEPH, 141' FROM P. L. CLARA
87270	2518	JOSEPH					75919	5/8	5/8	151 ft. from CLARA	ON JOSEPH, 142.5' FROM P. L. CLARA
87271	2519	JOSEPH					84928	1 1/2	1	180 ft. from CLARA	149FT FROM PL CLARA ON JOSEPH
87272	2520	JOSEPH					103941	5/8	5/8	106 ft. from WILLOW	2ND METER XXX CURB 104FT FROM PL WILLOW 8' OUTSIDE 2' INSIDE CURB
87273	2522	JOSEPH					78875	5/8	3/4	151 ft. from CLARA	ON JOSEPH, 190' FROM P. L. CLARA
87274	2526	JOSEPH					138078	5/8	1	91 ft. from WILLOW	ON JOSEPH 91FT FROM PL WILLOW

LEGEND:

----- EHP BOX

7200-7300 COHN SUGGESTED UTILITY CONSTRUCTION SEQUENCING:



1. REMOVE EX. DRAINAGE & STRUCTURES.
- 2A. INSTALL PROP. 8" DISTRIBUTION WATERLINE IN EXIST. DRAINAGE LOCATION.
- 2B. INSTALL PROP. DRAINAGE & STRUCTURES IN NEW LOCATION.
- 2C. TIE PROP. 8" WATERLINE IN & SWITCH SERVICES FROM EXIST. 30" TRANSMISSION MAIN.
- 3A. INSTALL PROP. 30" TRANSMISSION MAIN IN NEW LOCATION.
- 3B. SHUT DOWN EXIST. 30" TRANSMISSION MAIN VIA VALVE CLOSURE OR APPROVED LINE STOPS.
- 3C. TIE IN PROPOSED 30" TRANSMISSION MAIN.
- 4A. REMOVE + BACKFILL EXIST. 30" TRANSMISSION MAIN.

ADDENDUM NOTES:

1. REMOVE + BACKFILL OF THE 30" WATER MAIN WILL BE AT NO DIRECT PAY.
2. RCP WITH LESS THAN 3' OF COVER SHALL BE CLASS IV. THE 26' OF 15" RCPA SHOWN ON SHEET 13 SHALL BE PAID BY ITEM C701(53)F(1) - RCP 15", CLASS IV, INCLUDED IN THIS ADDENDUM.

NOTE:

1. SEE COHN ST PAVING PLAN FOR LIMITS OF ROADWAY RECONSTRUCTION.
2. CONTRACTOR TO COORDINATE VALVE CLOSURES OF EXISTING 30" WATER MAIN WITH S&WB. IF FLOW CANNOT BE SUFFICIENTLY STOPPED BY VALVE CLOSURE. 30" LINE STOP(S) MAY BE UTILIZED UPON APPROVAL BY S&WB.
3. FOR 30" T.M. MAIN, RESTRAIN ALL JOINTS WITHIN 40' OF PROPOSED BENDS, CROSSES, TEES, FITTINGS ETC.
4. NEW PAVEMENT ELEVATIONS AT INTERSECTIONS SHALL BE ADJUSTED BY THE CONTRACTOR TO BE COMPATIBLE WITH EXISTING GRADES AND TO PROVIDE POSITIVE DRAINAGE TO NEAREST CATCH BASINS. MIN. 1.5% CROSS SLOPE FROM CENTER LINE OF ROADWAY IN EACH DIRECTION IS REQUIRED.
5. ALL EX. DRAIN HOUSE CONN. SHALL BE REPLACED FROM NEW MAIN TO BACK OF CURB. (NO DIRECT PAY)

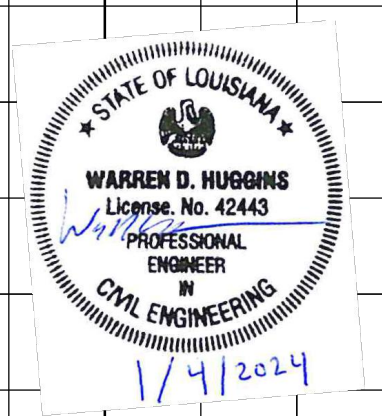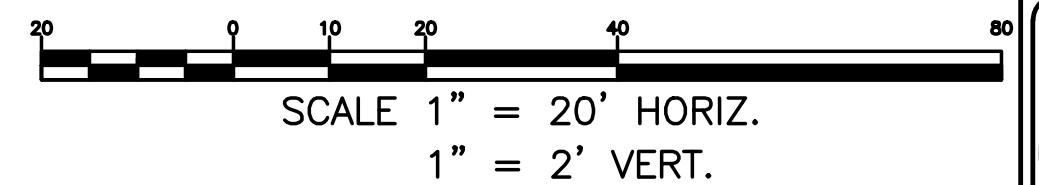

SHEET NUMBER	
12	


WDH	DELETING OF 30" SFM SCOPE	REVISION DESCRIPTION	BY
1	7/22/26		



NEEL SCHAFFER, INC.	
1340 PONDRA ST. SUITE 1950, NEW ORLEANS, LA 70112	
DESIGNED WDH	HORIZ 1"=20'
CHECKED WDL	VERT 1"=2'
DATE 01/04/2024	SCALE
CHECKED WDH	SHEET 12 OF 32




CITY OF NEW ORLEANS, DEPARTMENT OF PUBLIC WORKS	
PROJECT NO. TM008	
7300 BLOCK OF COHN STREET	
(LOWERLINE STREET TO PINE STREET)	
UTILITY PLAN AND PROFILE	

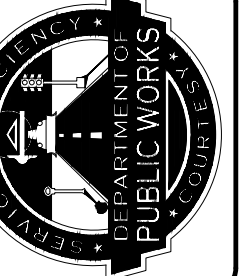

LEGEND:



----- EHP BOX

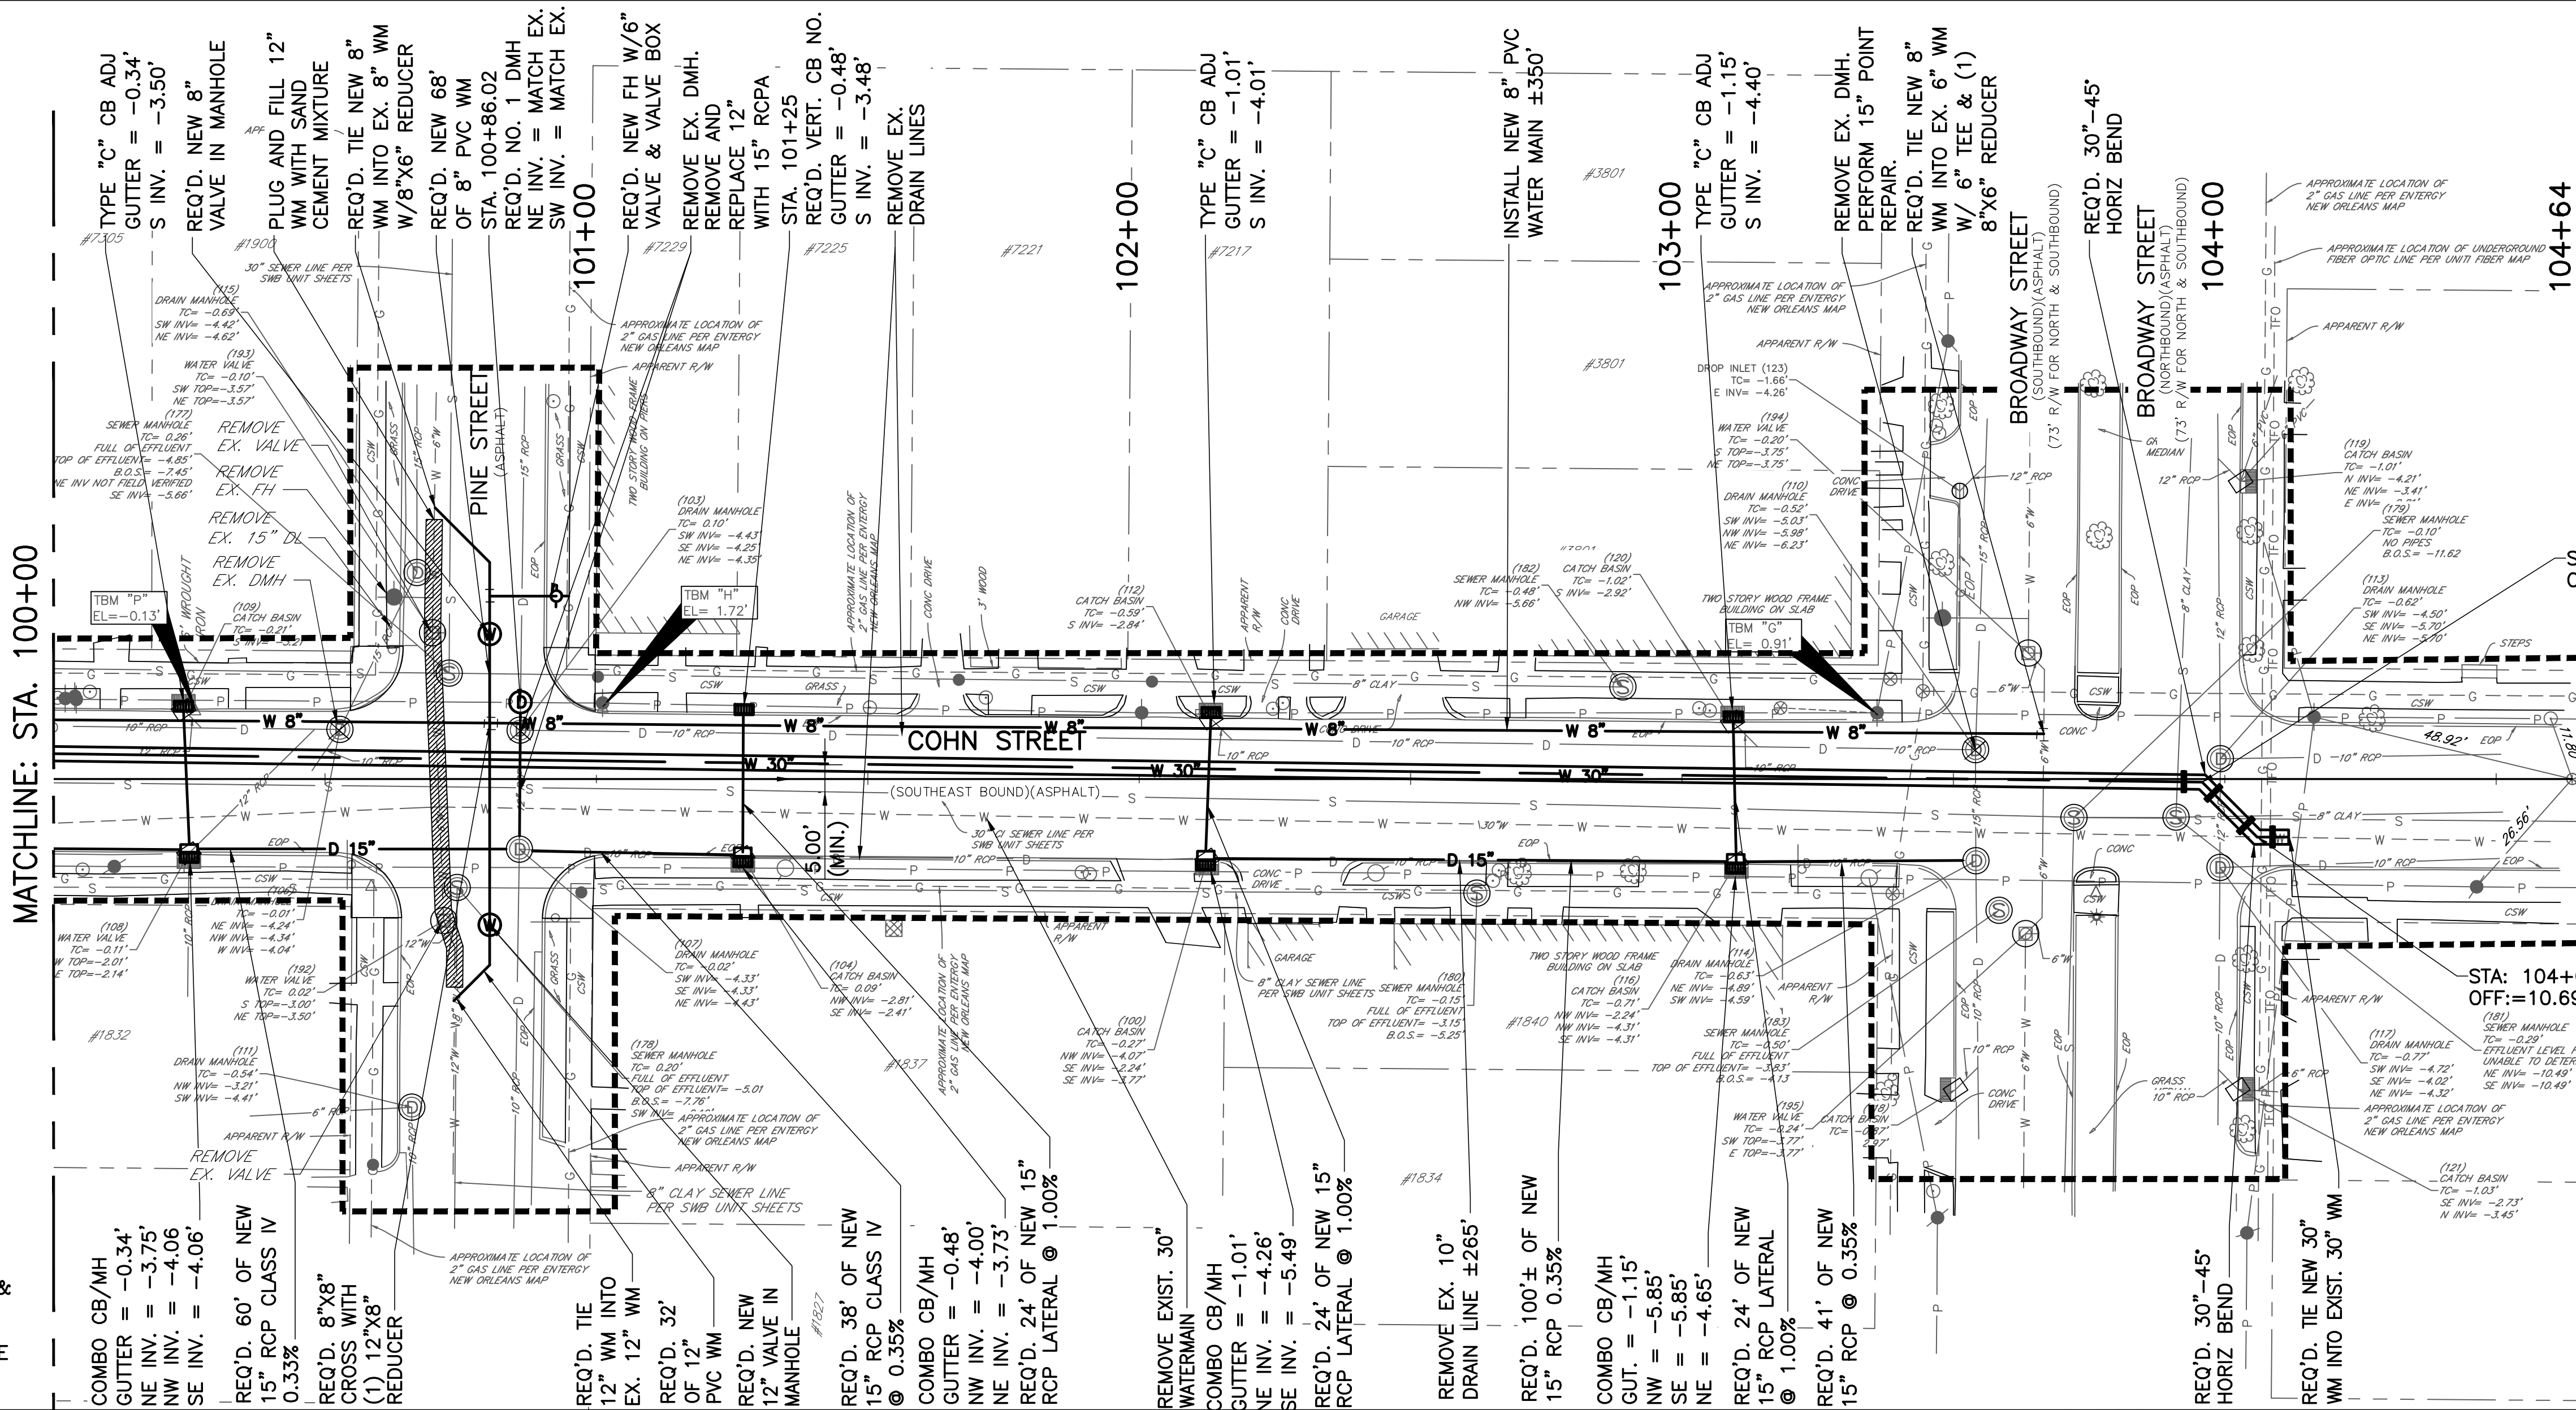

- ADDENDUM NOTES:
1. REMOVE + BACKFILL OF THE 30" WATER MAIN WILL BE AT NO DIRECT PAY.
 2. RCP WITH LESS THAN 3' OF COVER SHALL BE CLASS IV. THE 26" OF 15" RCPA SHOWN SHALL BE PAID BY ITEM C701(53)F(1) - RCP 15", CLASS IV, INCLUDED IN THIS ADDENDUM.

- NOTE:
1. SEE COHN ST PAVING PLAN FOR LIMITS OF ROADWAY RECONSTRUCTION.
 2. CONTRACTOR TO COORDINATE VALVE CLOSURES OF EXISTING 30" WATER MAIN WITH S&WB. IF FLOW CANNOT BE SUFFICIENTLY STOPPED BY VALVE CLOSURE, 30" LINE STOP(S) MAY BE UTILIZED UPON APPROVAL BY S&WB.
 3. FOR 30" T.M. MAIN, RESTRAIN ALL JOINTS WITHIN 40' OF PROPOSED BENDS, CROSSES, TEES, FITTINGS ETC.
 4. NEW PAVEMENT ELEVATIONS AT INTERSECTIONS SHALL BE ADJUSTED BY THE CONTRACTOR TO BE COMPATIBLE WITH EXISTING GRADES AND TO PROVIDE POSITIVE DRAINAGE TO NEAREST CATCH BASINS. MIN. 1.5% CROSS SLOPE FROM CENTER LINE OF ROADWAY IN EACH DIRECTION IS REQUIRED.
 5. ALL EX. DRAIN HOUSE CONN. SHALL BE REPLACED FROM NEW MAIN TO BACK OF CURB. (NO DIRECT PAY)

- NOTE:
1. EX. VALVES TO BE REMOVED & RETURNED SWBNO.
 2. SEE SHEETS 4&5 FOR THE TIE IN DETAILS.

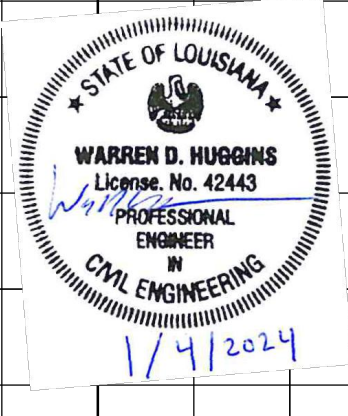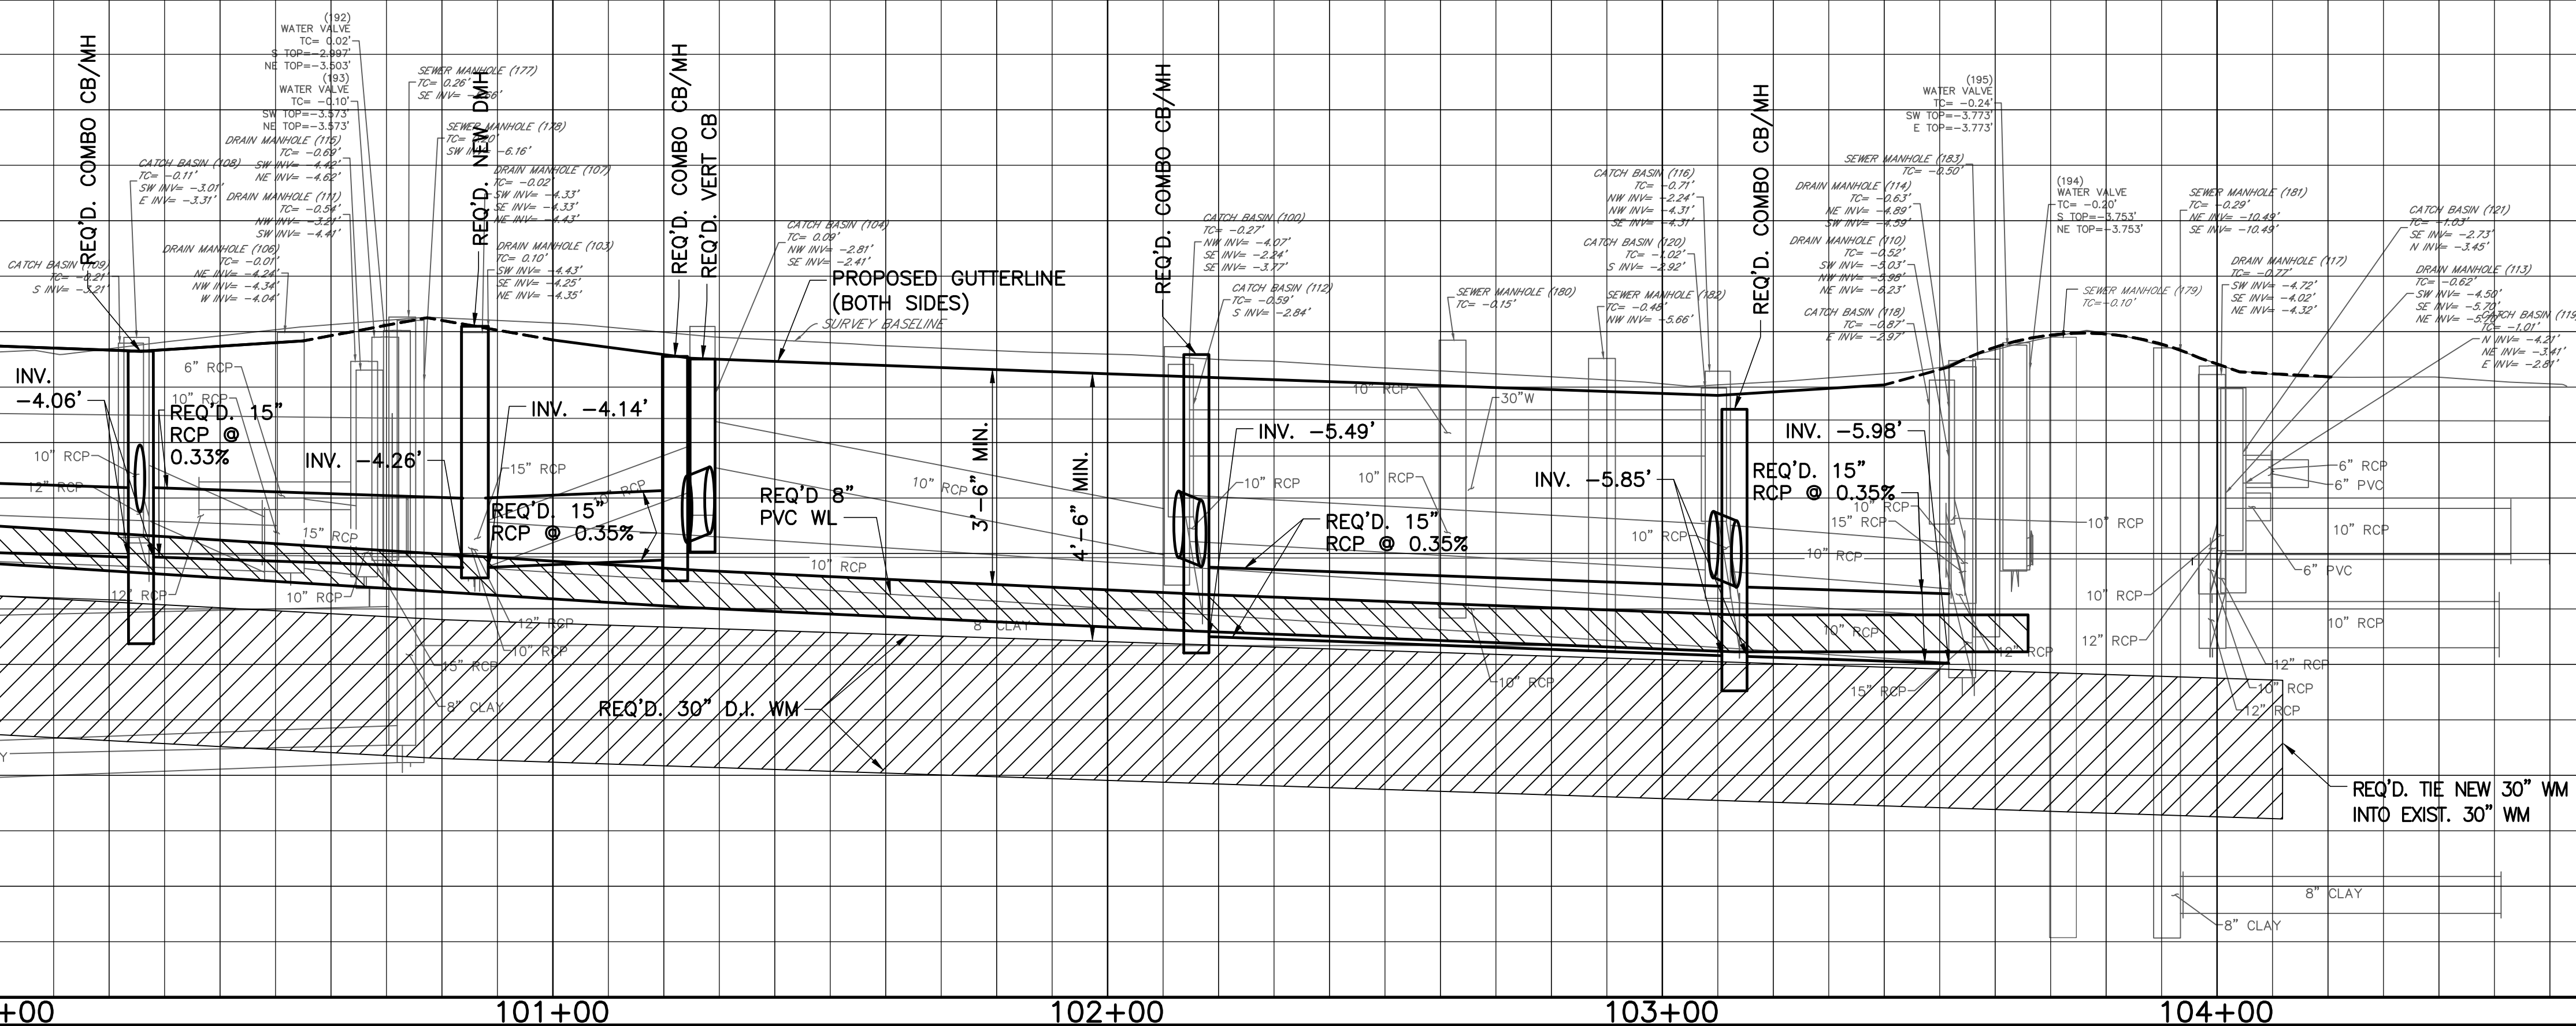

SHEET NUMBER	
13	
W/O	BY
DELETING OF 30" SFM SCOPE	REVISION DESCRIPTION
1 7/22/26	NO. DATE

NEEL SCHAFER, INC.
1340 PONDAS ST. SUITE 1950, NEW ORLEANS, LA 70112

DESIGNED WDH
CHECKED WDL
DATE 01/04/2024
SHEET 13 OF 32

CITY OF NEW ORLEANS, DEPARTMENT OF PUBLIC WORKS
PROJECT NO. TM008
7200 BLOCK OF COHN STREET
(PINE STREET TO BROADWAY STREET)

UTILITY PLAN AND PROFILE