



La. Economic Development
 LaSalle Building - 11th Floor
 Square Footage: 22,985


LASALLE BUILDING
 FLOOR 11 OF 12

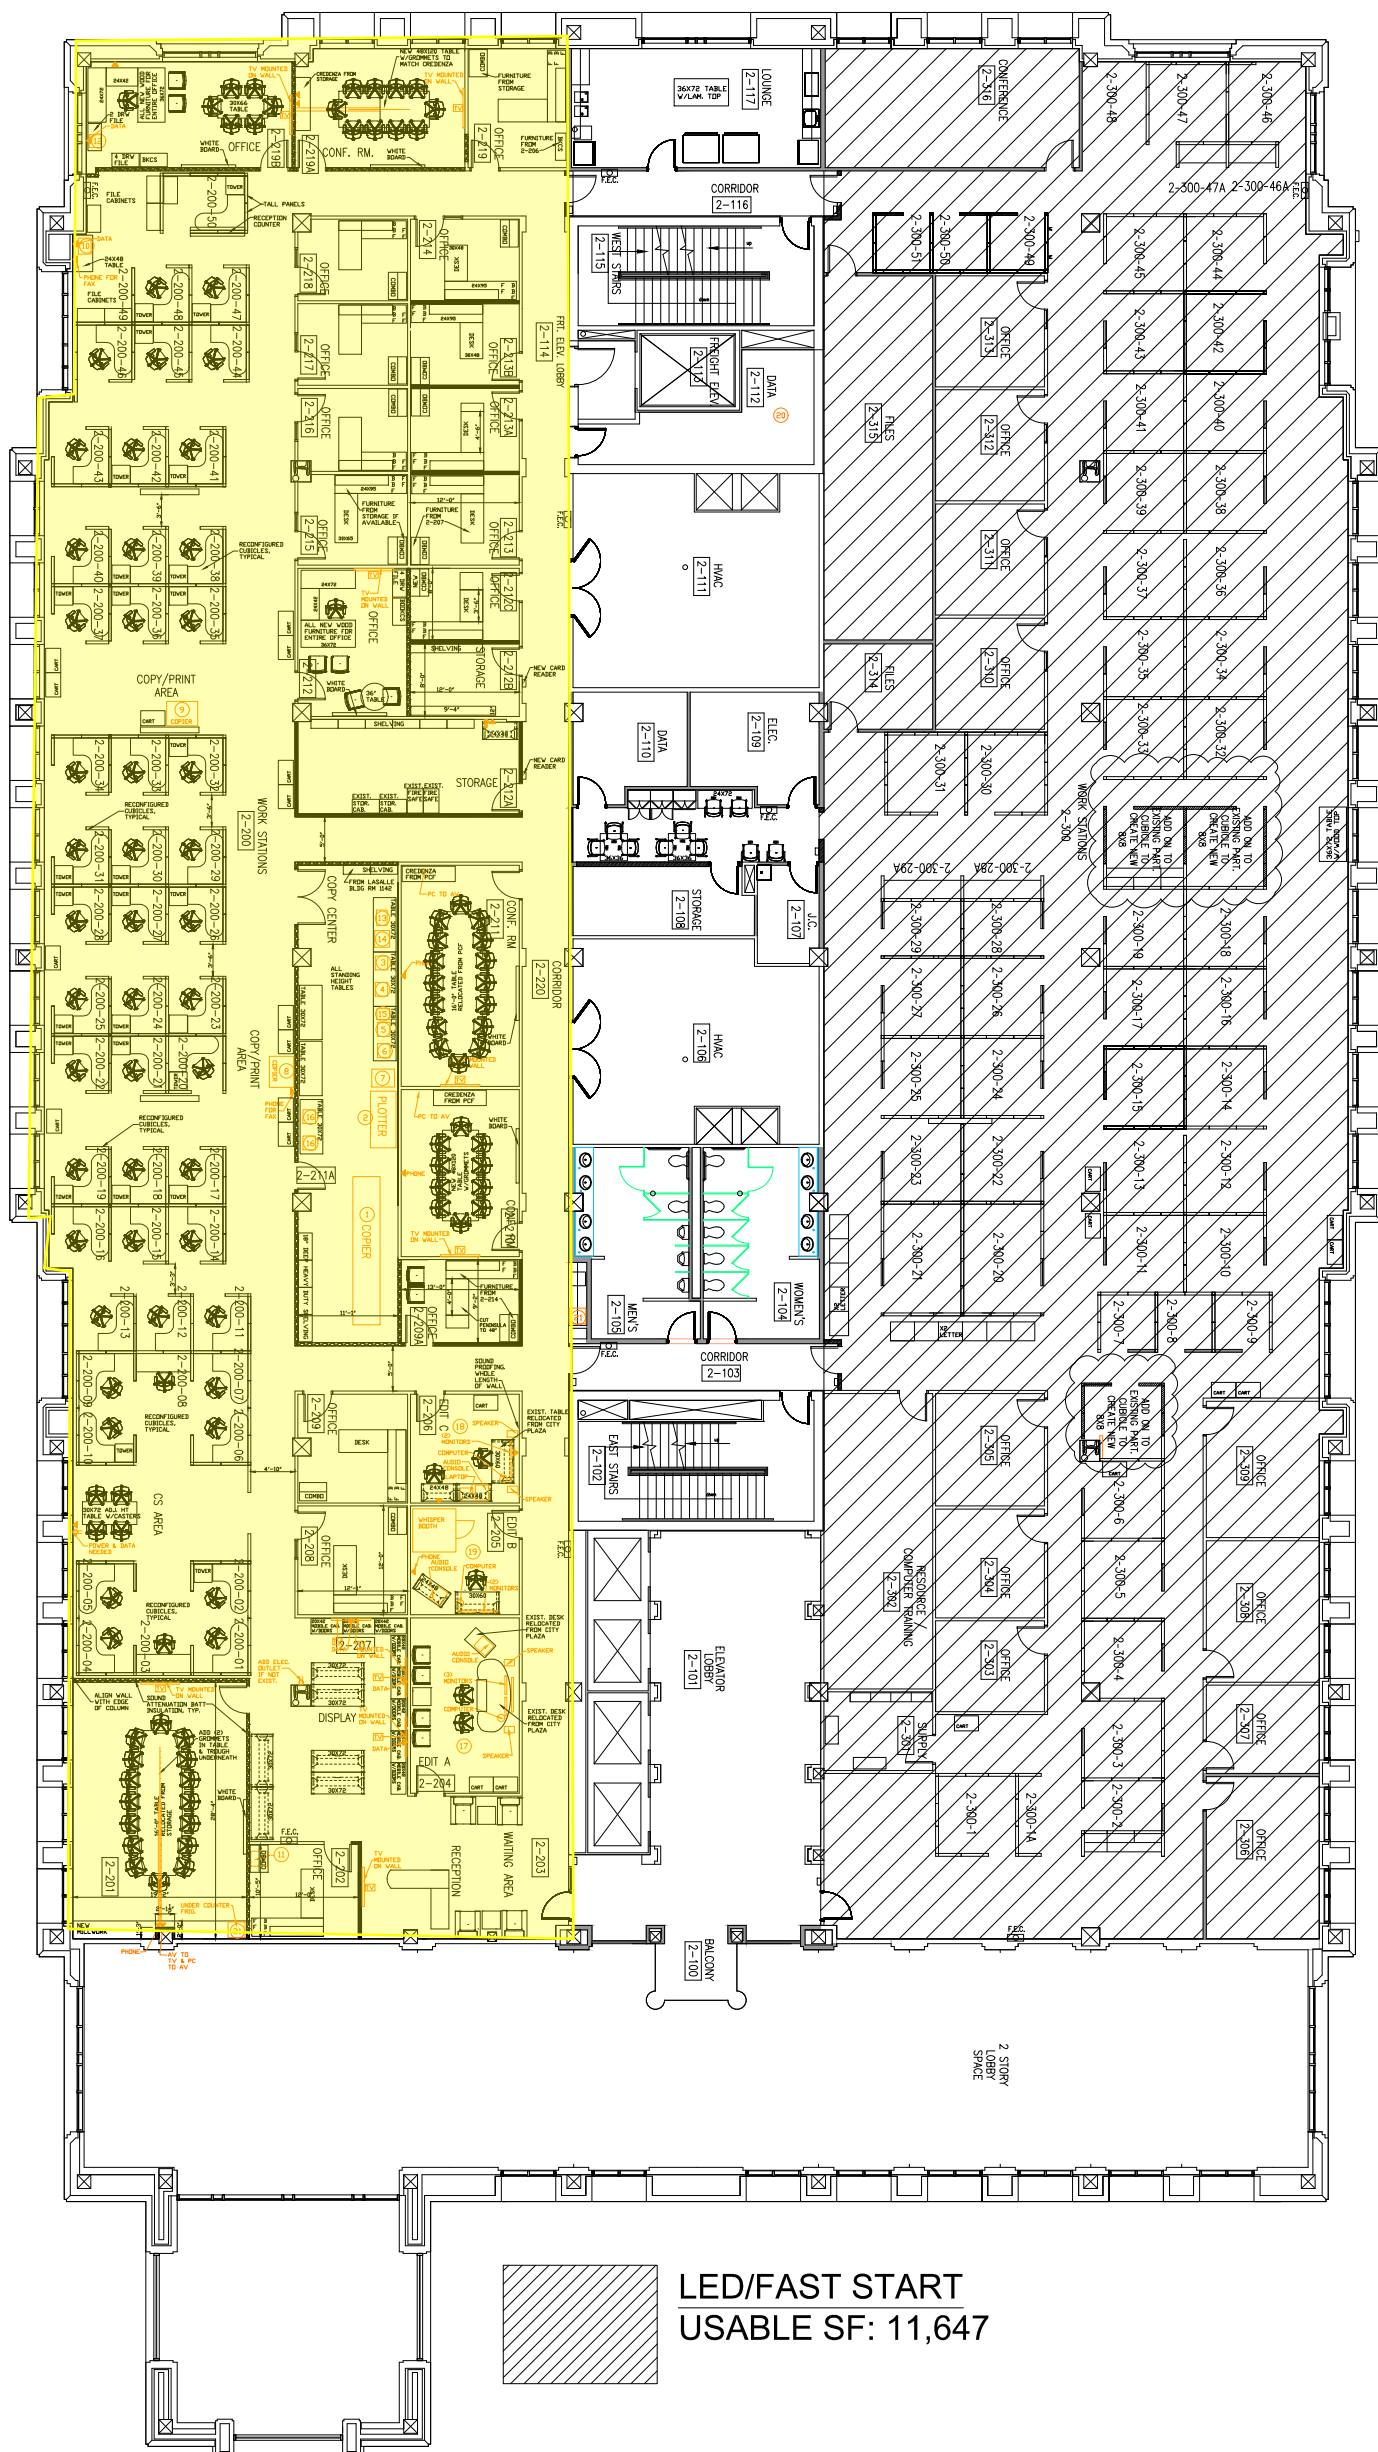

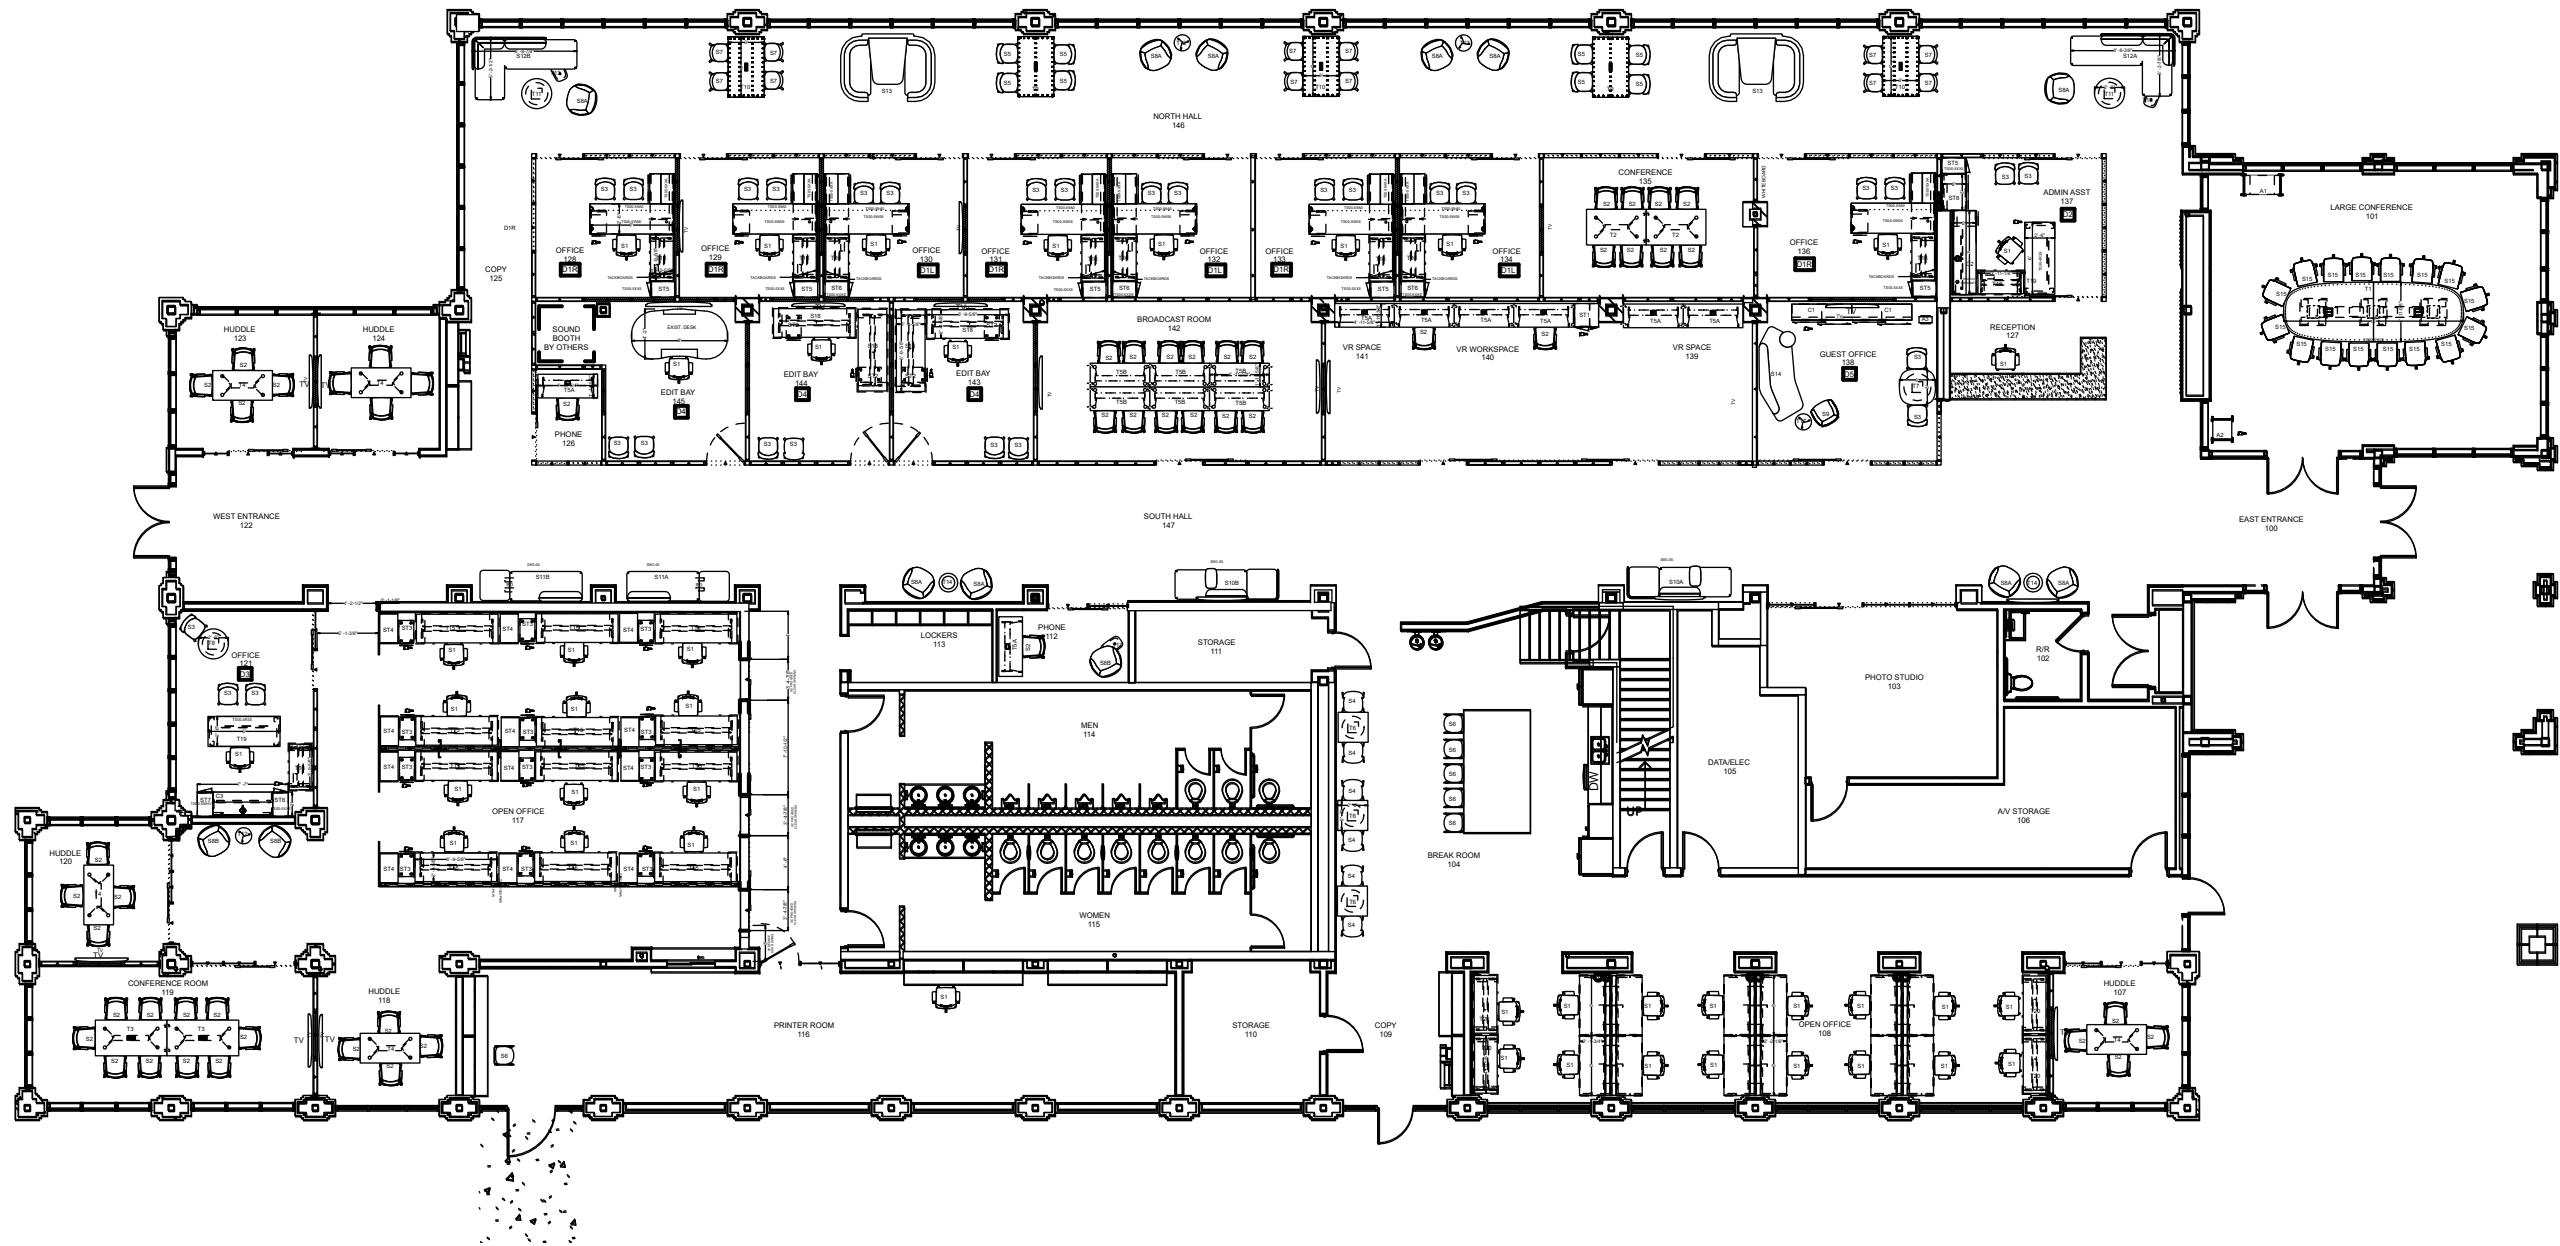

OVERALL FURNITURE PLAN

SCALE: 1/16" = 1'-0"

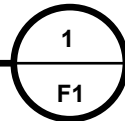

Fast Start at Welcome Center
Square Footage:

Overall: 13,135 sf



creating spaces that work

525 N. Causeway Blvd.
Mandeville, LA 70448
Ph: 985.626.3361
Fax: 985.626.3938

612 Andrew Higgins Dr.
Suite 2001
New Orleans, LA 70130

www.kvworkspace.com



Revision Number	Date

LED FASTSTART
702 River Road
Baton Rouge, LA

Date: 4/10/2024

Designer: Donna

Proposal #: 14183

PLAN

Approved By: _____


Date: _____

SHEET NO.

F1 OF 24

FINAL

2013 THE FURNITURE LAYOUT DEPICTED WAS CREATED BY KV WORKSPACE, LLC. THIS INFORMATION IS THE PROPERTY OF KV WORKSPACE, LLC AND NO PART OF THIS DRAWING MAY BE REPRODUCED OR DISTRIBUTED IN ANY WAY BY OTHERS WITHOUT WRITTEN CONSENT OF KV WORKSPACE, LLC. WRITTEN DIMENSIONS TAKE PRECEDENCE OVER SCALED DIMENSIONS.

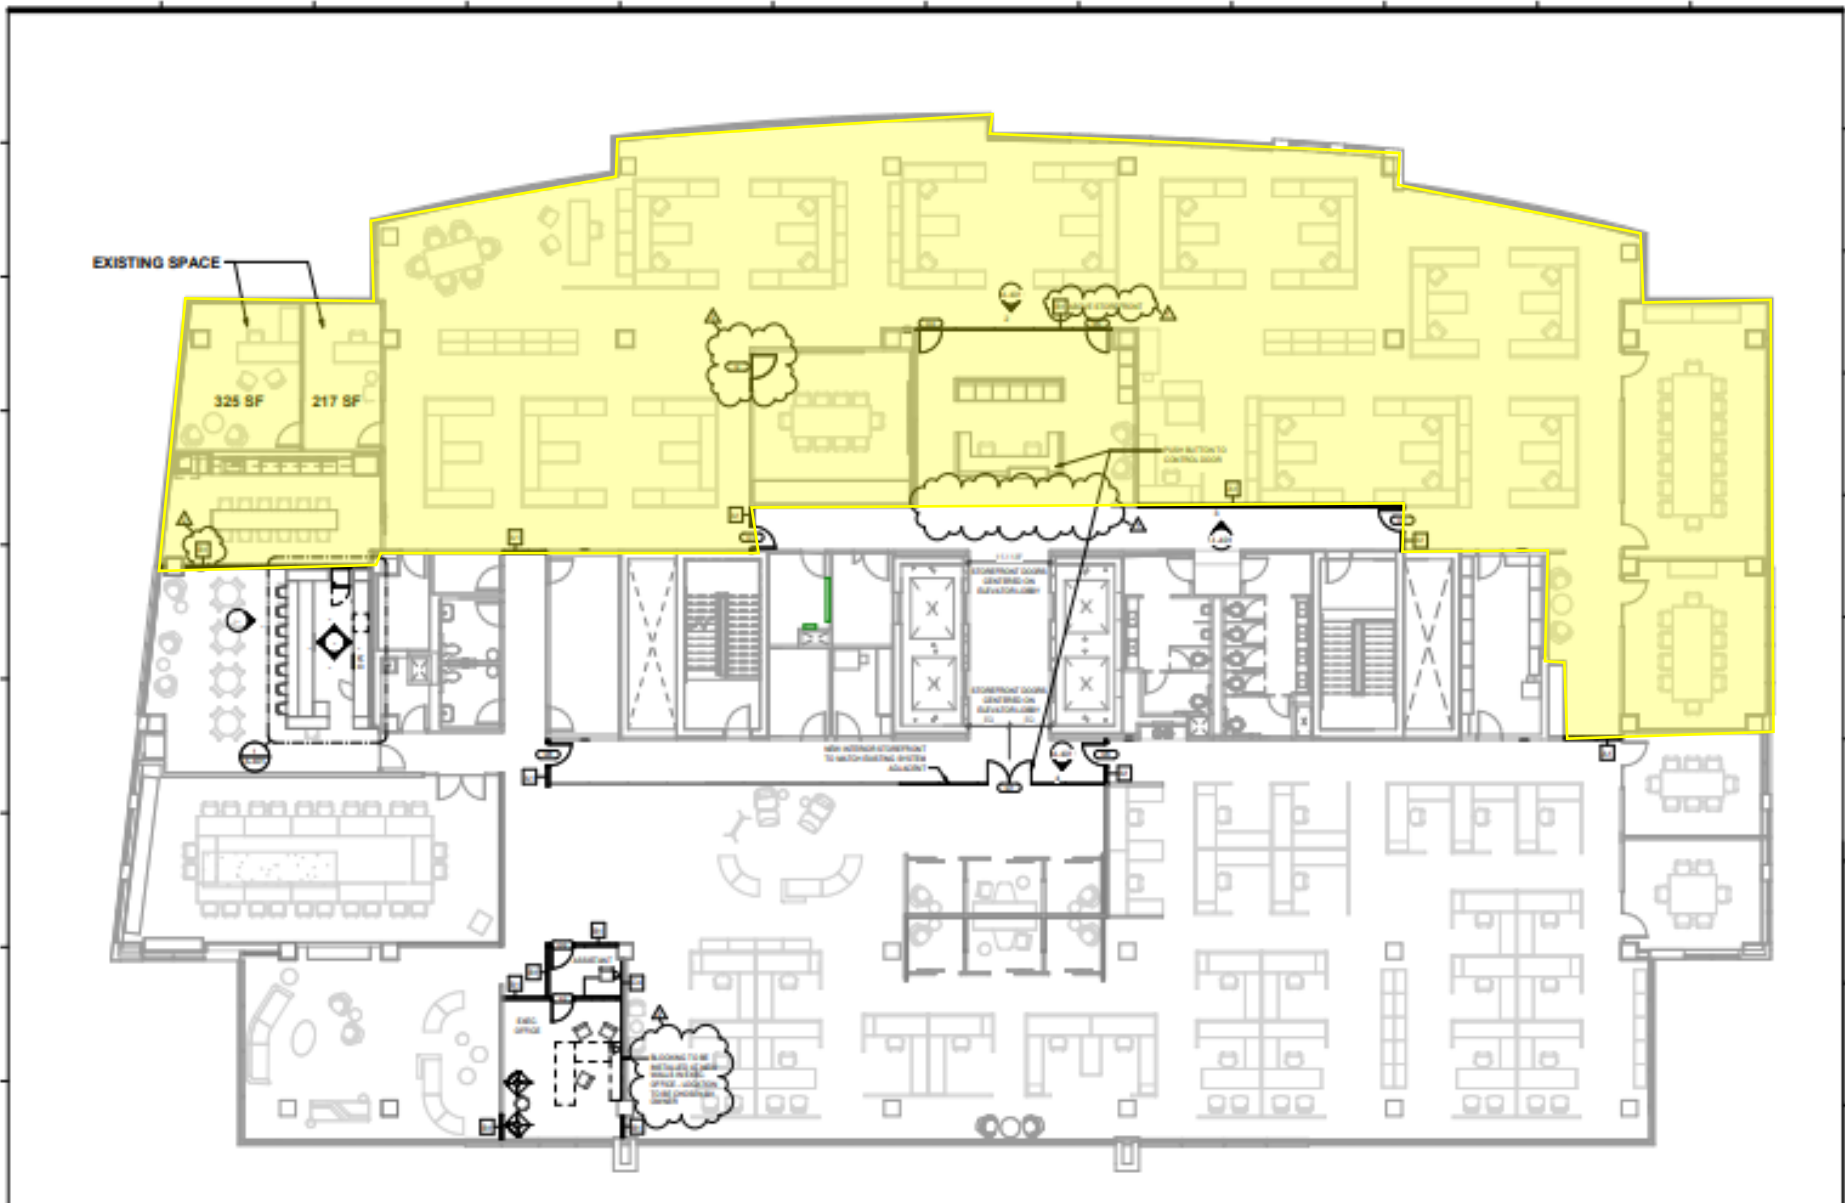

1 1ST FLOOR PLAN

La. Economic Development to Move to this Space
 IBM Building - 9th Floor
 Square Footage: 9,565

NOTE: Space Plan currently shown is what is existing
 in the building. LED Space Plan will be different from
 this plan. Square Footage to remain the same.



COMMERCIAL PROPERTIES REALTY TRUST
 1000 PINEAPPLE AVENUE, SUITE 1000
 HOUSTON, TEXAS 77002
 TEL: 713.866.8888
 WWW.COMMERCIALPROPERTIESREALTYTRUST.COM


CPRT - 9th Floor Tenant Space

Commercial Properties Realty Trust
 Real Estate, L.L.C.

NO.	REVISION	DATE

6/14/2019
 PROJECT SET
 2019M

9TH FLOOR PLAN

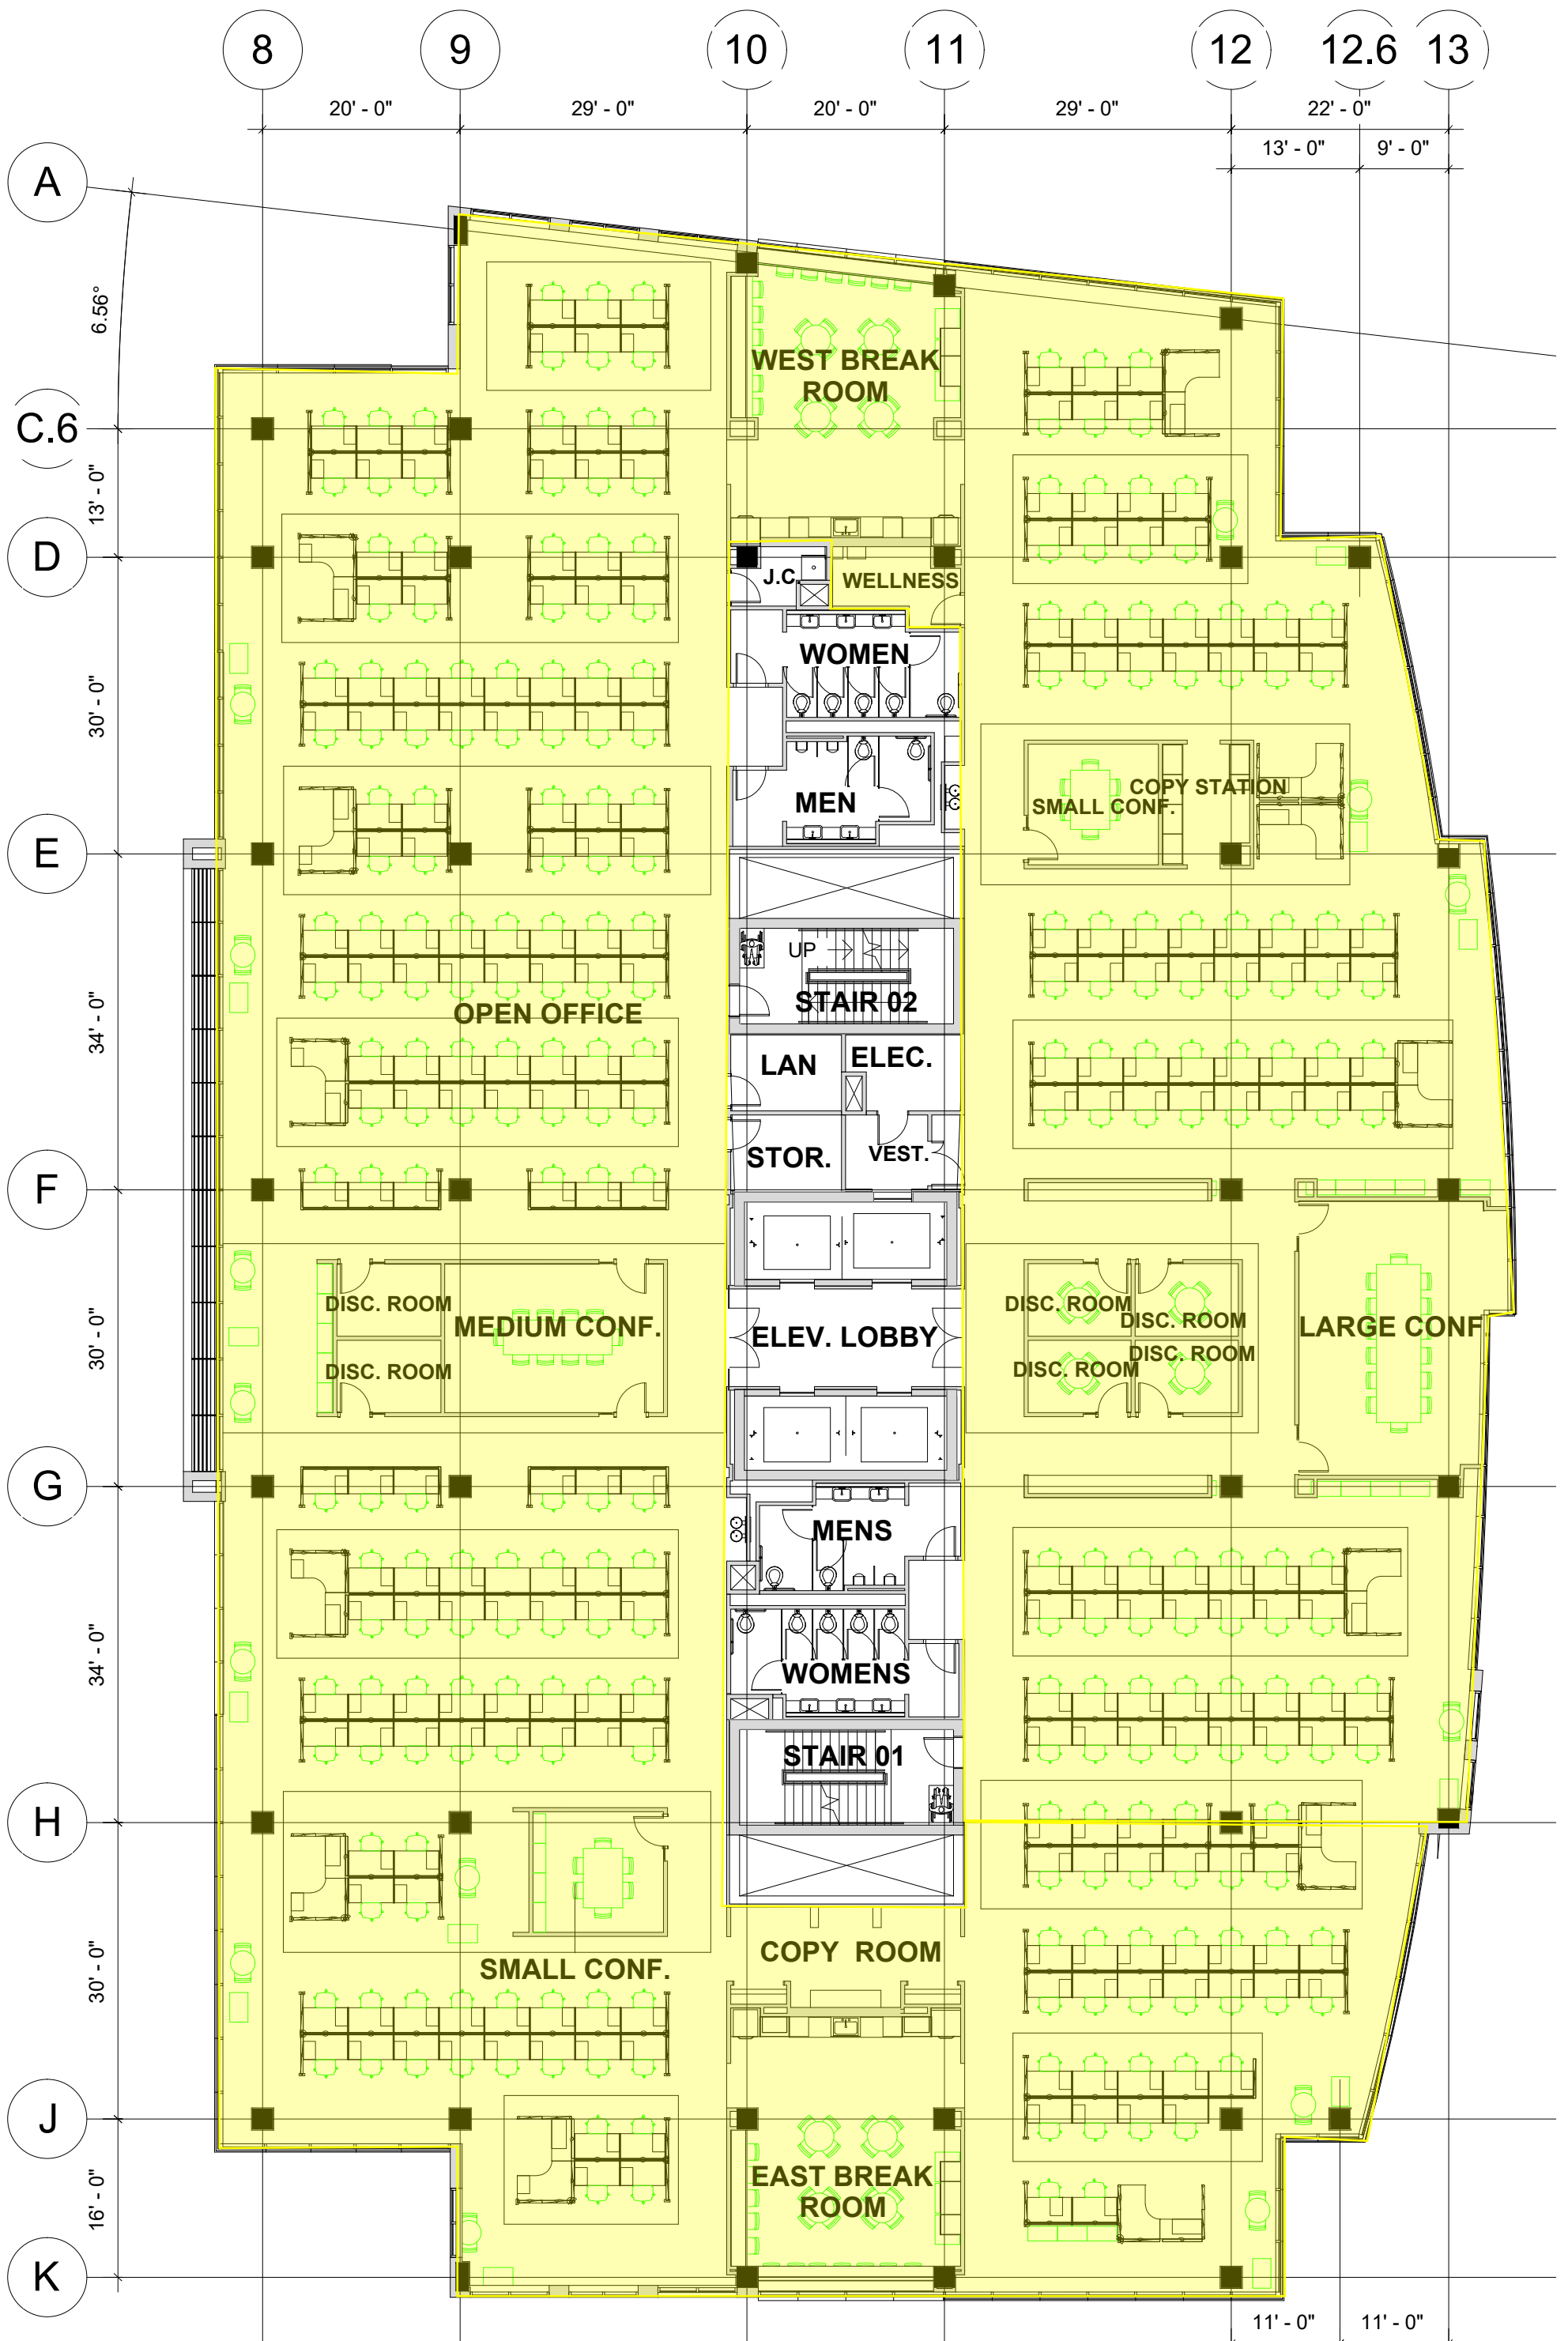

La. Economic Development to Move to this Space
 IBM Building - 7th Floor
 Square Footage: 21,300

NOTE: Space Plan currently shown is what is existing
 in the building. LED Space Plan will be different from
 this plan. Square Footage to remain the same