

**CITY OF BATON ROUGE
PARISH OF EAST BATON ROUGE
DEPARTMENT OF ENVIRONMENTAL SERVICES**

September 27, 2016

ADDENDUM NO. 1

TO: ALL BIDDERS

SUBJECT: **JOOR ROAD / GREENWELL SPRINGS ROAD SEWER AREA UPGRADES
CITY-PARISH PROJECT NO. 11-FM-MS-0023**

BID DATE: Tuesday, October 4, 2016 at 2:00 p.m.

The following revisions shall be incorporated in and take precedence over any conflicting part of the original contract document:

PART 1 – UNIFORM CONSTRUCTION BID FORMS:

1. For paper sealed bidders, with reference to page UCBF 1 of 4 of Part 1, Uniform Construction Bid Forms, the Bidder shall indicate the receipt of this addendum in the space provided. For online Bid Express bidders, an acknowledgement of this addendum will be prompted by the electronic bidding program prior to formally submitting the bid. Failure to indicate the receipt of this addendum shall be cause for the bid to be rejected.
2. Replace Unit Price Form with the attached Revised Unit Price Form (dated 9/27/16). The original Unit Price Form was 13 sheets and the Revised Unit Price Form is 13 sheets. This revised Unit Price Form **MUST** be used by all Bidders for this project. The UCBF on Bid Express has been updated to reflect the changes on the attached UCBF. **Failure to submit on the revised Unit Price Form shall be cause for the bid to be rejected.**

PART 2 – CONTRACT DOCUMENTS AND SPECIAL PROVISIONS:

1. For paper sealed bidders, with reference to page UCBF 1 of 4 of Part 1, Uniform Construction Bid Forms, the Bidder shall indicate the receipt of this addendum in the space provided. For online Bid Express bidders, an acknowledgement of this addendum will be prompted by the electronic bidding program prior to formally submitting the bid. Failure to indicate the receipt of this addendum shall be cause for the bid to be rejected.
2. Replace Unit Price Form with the attached Revised Unit Price Form (dated 9/27/16). The original Unit Price Form was 13 sheets and the Revised Unit Price Form is 13 sheets. This revised Unit Price Form **MUST** be used by all Bidders for this project. The UCBF on Bid Express has been updated to reflect the changes on the attached UCBF. **Failure to submit on the revised Unit Price Form shall be cause for the bid to be rejected.**

DRAWINGS:

1. Replace Sheets C-42 through Sheet C-45 with the attached Sheets C-42 through C-45. This item addresses an electronic error affecting detail titles and headings only.

COMMENTS & QUESTIONS:

1. Are there valves on the existing 20" and 18" force mains along Mickens and Joor that can be used for isolation of tie-ins?

Known valves are located at the Joor-Greenwell intersection (20") and at the upstream tie-in location on Joor Road (18"). Shutdown of the existing force main to accommodate tie-ins shall meet the time and duration restrictions specified on Sheets C-2 and C-14. Contractor will be required to plan and install any temporary or permanent measures necessary to meet the specified requirements. Payment for the appropriate tie-in item shall be full payment for this work.

2. There are a number of locations where force mains are within 10 feet of the roadway and have only 5-feet of cover. Do the standard backfill details apply?

Yes, the requirements of Standard Plan 801-01 and Section 801-9, paragraph b.5 of the Special Provisions are applicable.

3. There is a required wet well tie-in (PS 128). Does this wet well have a T-Lock liner?

This wet well is not expected to have a T-Lock liner.

4. Will HDD be considered in lieu of the jack and bore shown on Sheet C-15?

No changes to the contract documents will be made at this time.

5. Can pipe abandonment with flowable fill be paid by a unit quantity in lieu of lump sum?

Yes. Refer to this addendum.


RECOMMENDED:

Durk H Krone

Durk Krone, P.E.



Jarrod Tramonte, P.E.

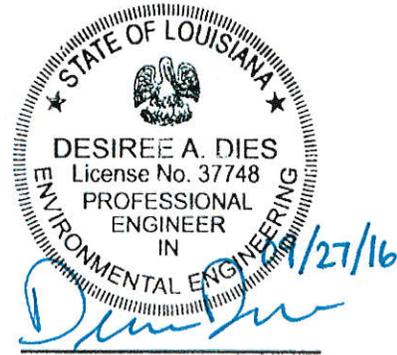

Desiree Dies, P.E.

APPROVED:

Adam M Smith

Adam M. Smith, P.E.

UNIT PRICE FORM

To: CITY OF BATON ROUGE
 PARISH OF EAST BATON ROUGE
 DEPARTMENT OF PUBLIC WORKS

BID FOR: JOOR ROAD/GREENWELL SPRINGS ROAD SEWER AREA
 UPGRADES

Project Number: 11-FM-MS-0023

<i>Description:</i> Cold Planing Asphalt Pavement				
REF. NO.	QUANTITY	UNIT OF MEASURE	UNIT PRICE	UNIT PRICE EXTENSION <i>(Quantity X Unit Price)</i>
1122100	14747	SY	\$ _____ . _____	\$ _____ . _____
<i>Description:</i> Polymerized Asphalt Concrete Pavement				
REF. NO.	QUANTITY	UNIT OF MEASURE	UNIT PRICE	UNIT PRICE EXTENSION <i>(Quantity X Unit Price)</i>
1151200	2424	TON	\$ _____ . _____	\$ _____ . _____
<i>Description:</i> Restore Asphalt Concrete Pavement and Base				
REF. NO.	QUANTITY	UNIT OF MEASURE	UNIT PRICE	UNIT PRICE EXTENSION <i>(Quantity X Unit Price)</i>
1151300	6438	SY	\$ _____ . _____	\$ _____ . _____
<i>Description:</i> Four (4) Inch Wide Thermoplastic Reflective Striping				
REF. NO.	QUANTITY	UNIT OF MEASURE	UNIT PRICE	UNIT PRICE EXTENSION <i>(Quantity X Unit Price)</i>
1195104	5890	LF	\$ _____ . _____	\$ _____ . _____
<i>Description:</i> Clearing and Grubbing				
REF. NO.	QUANTITY	UNIT OF MEASURE	UNIT PRICE	UNIT PRICE EXTENSION <i>(Quantity X Unit Price)</i>
2010100	1	LUMP	\$ _____ . _____	\$ _____ . _____
<i>Description:</i> Removal of Structures and Obstructions				
REF. NO.	QUANTITY	UNIT OF MEASURE	UNIT PRICE	UNIT PRICE EXTENSION <i>(Quantity X Unit Price)</i>
2020100	1	LUMP	\$ _____ . _____	\$ _____ . _____

UNIT PRICE FORM

To: CITY OF BATON ROUGE
 PARISH OF EAST BATON ROUGE
 DEPARTMENT OF PUBLIC WORKS

BID FOR: JOOR ROAD/GREENWELL SPRINGS ROAD SEWER AREA
 UPGRADES

Project Number: 11-FM-MS-0023

<i>Description:</i> Removal of Concrete Pavement				
REF. NO.	QUANTITY	UNIT OF MEASURE	UNIT PRICE	UNIT PRICE EXTENSION <i>(Quantity X Unit Price)</i>
2020300	122	SY	\$ _____ . _____	\$ _____ . _____
<i>Description:</i> Removal of Asphalt Surfacing and Base				
REF. NO.	QUANTITY	UNIT OF MEASURE	UNIT PRICE	UNIT PRICE EXTENSION <i>(Quantity X Unit Price)</i>
2020500	6438	SY	\$ _____ . _____	\$ _____ . _____
<i>Description:</i> Removal of Concrete Walks and Drives				
REF. NO.	QUANTITY	UNIT OF MEASURE	UNIT PRICE	UNIT PRICE EXTENSION <i>(Quantity X Unit Price)</i>
2020600	800	SY	\$ _____ . _____	\$ _____ . _____
<i>Description:</i> Removal of Concrete Curb and Gutter				
REF. NO.	QUANTITY	UNIT OF MEASURE	UNIT PRICE	UNIT PRICE EXTENSION <i>(Quantity X Unit Price)</i>
2020800	104	LF	\$ _____ . _____	\$ _____ . _____
<i>Description:</i> Saw Cutting Concrete or Asphalt				
REF. NO.	QUANTITY	UNIT OF MEASURE	UNIT PRICE	UNIT PRICE EXTENSION <i>(Quantity X Unit Price)</i>
2020900	14640	LF	\$ _____ . _____	\$ _____ . _____
<i>Description:</i> 8" Portland Cement Concrete Pavement				
REF. NO.	QUANTITY	UNIT OF MEASURE	UNIT PRICE	UNIT PRICE EXTENSION <i>(Quantity X Unit Price)</i>
5020108	122	SY	\$ _____ . _____	\$ _____ . _____

UNIT PRICE FORM

To: CITY OF BATON ROUGE
 PARISH OF EAST BATON ROUGE
 DEPARTMENT OF PUBLIC WORKS

BID FOR: JOOR ROAD/GREENWELL SPRINGS ROAD SEWER AREA
 UPGRADES

Project Number: 11-FM-MS-0023

<i>Description:</i> Temporary Pavement Surfacing				
REF. NO.	QUANTITY	UNIT OF MEASURE	UNIT PRICE	UNIT PRICE EXTENSION <i>(Quantity X Unit Price)</i>
5031000	6560	SY	\$ _____ . _____	\$ _____ . _____
<i>Description:</i> 12" Reinforced Concrete Pipe				
REF. NO.	QUANTITY	UNIT OF MEASURE	UNIT PRICE	UNIT PRICE EXTENSION <i>(Quantity X Unit Price)</i>
7010212	50	LF	\$ _____ . _____	\$ _____ . _____
<i>Description:</i> 15" Reinforced Concrete Pipe				
REF. NO.	QUANTITY	UNIT OF MEASURE	UNIT PRICE	UNIT PRICE EXTENSION <i>(Quantity X Unit Price)</i>
7010215	30	LF	\$ _____ . _____	\$ _____ . _____
<i>Description:</i> 18" Reinforced Concrete Pipe				
REF. NO.	QUANTITY	UNIT OF MEASURE	UNIT PRICE	UNIT PRICE EXTENSION <i>(Quantity X Unit Price)</i>
7010218	30	LF	\$ _____ . _____	\$ _____ . _____
<i>Description:</i> 24" Reinforced Concrete Pipe				
REF. NO.	QUANTITY	UNIT OF MEASURE	UNIT PRICE	UNIT PRICE EXTENSION <i>(Quantity X Unit Price)</i>
7010224	30	LF	\$ _____ . _____	\$ _____ . _____
<i>Description:</i> 30" Reinforced Concrete Pipe				
REF. NO.	QUANTITY	UNIT OF MEASURE	UNIT PRICE	UNIT PRICE EXTENSION <i>(Quantity X Unit Price)</i>
7010230	10	LF	\$ _____ . _____	\$ _____ . _____

UNIT PRICE FORM

To: CITY OF BATON ROUGE
 PARISH OF EAST BATON ROUGE
 DEPARTMENT OF PUBLIC WORKS

BID FOR: JOOR ROAD/GREENWELL SPRINGS ROAD SEWER AREA
 UPGRADES

Project Number: 11-FM-MS-0023

<i>Description:</i> 36" Reinforced Concrete Pipe				
REF. NO.	QUANTITY	UNIT OF MEASURE	UNIT PRICE	UNIT PRICE EXTENSION <i>(Quantity X Unit Price)</i>
7010236	20	LF	\$ _____ . _____	\$ _____ . _____
<i>Description:</i> #610 Limestone Backfill				
REF. NO.	QUANTITY	UNIT OF MEASURE	UNIT PRICE	UNIT PRICE EXTENSION <i>(Quantity X Unit Price)</i>
8013100	10216	CY	\$ _____ . _____	\$ _____ . _____
<i>Description:</i> Select Material For Backfill				
REF. NO.	QUANTITY	UNIT OF MEASURE	UNIT PRICE	UNIT PRICE EXTENSION <i>(Quantity X Unit Price)</i>
8013200	100	CY	\$ _____ . _____	\$ _____ . _____
<i>Description:</i> Gravity Sewer Pipe (Depth 6.1-8')(10" Diameter)				
REF. NO.	QUANTITY	UNIT OF MEASURE	UNIT PRICE	UNIT PRICE EXTENSION <i>(Quantity X Unit Price)</i>
802001D	295	LF	\$ _____ . _____	\$ _____ . _____
<i>Description:</i> Gravity Sewer Pipe (Depth 8.1-10')(10" Diameter)				
REF. NO.	QUANTITY	UNIT OF MEASURE	UNIT PRICE	UNIT PRICE EXTENSION <i>(Quantity X Unit Price)</i>
802002D	410	LF	\$ _____ . _____	\$ _____ . _____
<i>Description:</i> Gravity Sewer Pipe (Depth 10.1-12')(10" Diameter)				
REF. NO.	QUANTITY	UNIT OF MEASURE	UNIT PRICE	UNIT PRICE EXTENSION <i>(Quantity X Unit Price)</i>
802003D	1306	LF	\$ _____ . _____	\$ _____ . _____

UNIT PRICE FORM

To: CITY OF BATON ROUGE
 PARISH OF EAST BATON ROUGE
 DEPARTMENT OF PUBLIC WORKS

BID FOR: JOOR ROAD/GREENWELL SPRINGS ROAD SEWER AREA
 UPGRADES

Project Number: 11-FM-MS-0023

<i>Description:</i> Gravity Sewer Pipe (Depth 12.1-16')(10" Diameter)				
REF. NO.	QUANTITY	UNIT OF MEASURE	UNIT PRICE	UNIT PRICE EXTENSION (Quantity X Unit Price)
802004D	1828	LF	\$ _____ . _____	\$ _____ . _____
<i>Description:</i> Gravity Sewer Pipe (Depth 12.1-16')(12" Diameter)				
REF. NO.	QUANTITY	UNIT OF MEASURE	UNIT PRICE	UNIT PRICE EXTENSION (Quantity X Unit Price)
802004E	82	LF	\$ _____ . _____	\$ _____ . _____
<i>Description:</i> Gravity Sewer Pipe (Depth 16.1-20')(12" Diameter)				
REF. NO.	QUANTITY	UNIT OF MEASURE	UNIT PRICE	UNIT PRICE EXTENSION (Quantity X Unit Price)
802005E	413	LF	\$ _____ . _____	\$ _____ . _____
<i>Description:</i> Gravity Sewer Pipe (Depth 20.1-24')(12" Diameter)				
REF. NO.	QUANTITY	UNIT OF MEASURE	UNIT PRICE	UNIT PRICE EXTENSION (Quantity X Unit Price)
802006D	81	LF	\$ _____ . _____	\$ _____ . _____
<i>Description:</i> Connections to Existing Manholes				
REF. NO.	QUANTITY	UNIT OF MEASURE	UNIT PRICE	UNIT PRICE EXTENSION (Quantity X Unit Price)
8023000	2	EACH	\$ _____ . _____	\$ _____ . _____
<i>Description:</i> Abandon Sewer Pipe (w/flowable fill in-place)				
REF. NO.	QUANTITY	UNIT OF MEASURE	UNIT PRICE	UNIT PRICE EXTENSION (Quantity X Unit Price)
8028000	3	CY	\$ _____ . _____	\$ _____ . _____

UNIT PRICE FORM

To: CITY OF BATON ROUGE
 PARISH OF EAST BATON ROUGE
 DEPARTMENT OF PUBLIC WORKS

BID FOR: JOOR ROAD/GREENWELL SPRINGS ROAD SEWER AREA
 UPGRADES

Project Number: 11-FM-MS-0023

<i>Description:</i> 48" Sanitary Sewer Manholes (6.1' - 8.0')				
REF. NO.	QUANTITY	UNIT OF MEASURE	UNIT PRICE	UNIT PRICE EXTENSION (Quantity X Unit Price)
8031481	2	EACH	\$ _____ . _____	\$ _____ . _____
<i>Description:</i> 48" Sanitary Sewer Manholes (8.1' - 10.0')				
REF. NO.	QUANTITY	UNIT OF MEASURE	UNIT PRICE	UNIT PRICE EXTENSION (Quantity X Unit Price)
8031482	2	EACH	\$ _____ . _____	\$ _____ . _____
<i>Description:</i> 48" Sanitary Sewer Manholes (10.1' - 12.0')				
REF. NO.	QUANTITY	UNIT OF MEASURE	UNIT PRICE	UNIT PRICE EXTENSION (Quantity X Unit Price)
8031483	8	EACH	\$ _____ . _____	\$ _____ . _____
<i>Description:</i> 48" Sanitary Sewer Manholes (12.1' - 16.0')				
REF. NO.	QUANTITY	UNIT OF MEASURE	UNIT PRICE	UNIT PRICE EXTENSION (Quantity X Unit Price)
8031484	13	EACH	\$ _____ . _____	\$ _____ . _____
<i>Description:</i> 48" Sanitary Sewer Manholes (16.1' - 20.0')				
REF. NO.	QUANTITY	UNIT OF MEASURE	UNIT PRICE	UNIT PRICE EXTENSION (Quantity X Unit Price)
8031485	3	EACH	\$ _____ . _____	\$ _____ . _____
<i>Description:</i> 48" Sanitary Sewer Manholes (20.1' - 24.0')				
REF. NO.	QUANTITY	UNIT OF MEASURE	UNIT PRICE	UNIT PRICE EXTENSION (Quantity X Unit Price)
8031486	3	EACH	\$ _____ . _____	\$ _____ . _____

UNIT PRICE FORM

To: CITY OF BATON ROUGE
 PARISH OF EAST BATON ROUGE
 DEPARTMENT OF PUBLIC WORKS

BID FOR: JOOR ROAD/GREENWELL SPRINGS ROAD SEWER AREA
 UPGRADES

Project Number: 11-FM-MS-0023

<i>Description:</i> Sanitary Sewer Drop Line (10")				
REF. NO.	QUANTITY	UNIT OF MEASURE	UNIT PRICE	UNIT PRICE EXTENSION (Quantity X Unit Price)
803200D	12	VF	\$ _____ . _____	\$ _____ . _____
<i>Description:</i> Unrestrained Joint Sewer Force Main (8")				
REF. NO.	QUANTITY	UNIT OF MEASURE	UNIT PRICE	UNIT PRICE EXTENSION (Quantity X Unit Price)
804000C	4741	LF	\$ _____ . _____	\$ _____ . _____
<i>Description:</i> Unrestrained Joint Sewer Force Main (24")				
REF. NO.	QUANTITY	UNIT OF MEASURE	UNIT PRICE	UNIT PRICE EXTENSION (Quantity X Unit Price)
804000L	8866	LF	\$ _____ . _____	\$ _____ . _____
<i>Description:</i> Restrained Joint Sewer Force Main (8")				
REF. NO.	QUANTITY	UNIT OF MEASURE	UNIT PRICE	UNIT PRICE EXTENSION (Quantity X Unit Price)
804040C	687	LF	\$ _____ . _____	\$ _____ . _____
<i>Description:</i> Restrained Joint Sewer Force Main (24")				
REF. NO.	QUANTITY	UNIT OF MEASURE	UNIT PRICE	UNIT PRICE EXTENSION (Quantity X Unit Price)
804040L	958	LF	\$ _____ . _____	\$ _____ . _____
<i>Description:</i> Abandon Force Main (w/flowable fill in-place)				
REF. NO.	QUANTITY	UNIT OF MEASURE	UNIT PRICE	UNIT PRICE EXTENSION (Quantity X Unit Price)
8041000	850	CY	\$ _____ . _____	\$ _____ . _____

UNIT PRICE FORM

To: CITY OF BATON ROUGE
 PARISH OF EAST BATON ROUGE
 DEPARTMENT OF PUBLIC WORKS

BID FOR: JOOR ROAD/GREENWELL SPRINGS ROAD SEWER AREA
 UPGRADES

Project Number: 11-FM-MS-0023

<i>Description:</i> Plug and Abandon Force Main (cap each end)				
REF. NO.	QUANTITY	UNIT OF MEASURE	UNIT PRICE	UNIT PRICE EXTENSION <i>(Quantity X Unit Price)</i>
8041100	1	LUMP	\$ _____ . _____	\$ _____ . _____
<i>Description:</i> Fittings				
REF. NO.	QUANTITY	UNIT OF MEASURE	UNIT PRICE	UNIT PRICE EXTENSION <i>(Quantity X Unit Price)</i>
8045001	16	TONS	\$ _____ . _____	\$ _____ . _____
<i>Description:</i> Plug Valve (4")				
REF. NO.	QUANTITY	UNIT OF MEASURE	UNIT PRICE	UNIT PRICE EXTENSION <i>(Quantity X Unit Price)</i>
804800A	1	EACH	\$ _____ . _____	\$ _____ . _____
<i>Description:</i> Plug Valve (8")				
REF. NO.	QUANTITY	UNIT OF MEASURE	UNIT PRICE	UNIT PRICE EXTENSION <i>(Quantity X Unit Price)</i>
804800C	1	EACH	\$ _____ . _____	\$ _____ . _____
<i>Description:</i> Air Release/Vacuum Valve (2" Diameter)				
REF. NO.	QUANTITY	UNIT OF MEASURE	UNIT PRICE	UNIT PRICE EXTENSION <i>(Quantity X Unit Price)</i>
8049002	12	EACH	\$ _____ . _____	\$ _____ . _____
<i>Description:</i> Air Release/Vacuum Valve (3" Diameter)				
REF. NO.	QUANTITY	UNIT OF MEASURE	UNIT PRICE	UNIT PRICE EXTENSION <i>(Quantity X Unit Price)</i>
8049003	12	EACH	\$ _____ . _____	\$ _____ . _____

UNIT PRICE FORM

To: CITY OF BATON ROUGE
 PARISH OF EAST BATON ROUGE
 DEPARTMENT OF PUBLIC WORKS

BID FOR: JOOR ROAD/GREENWELL SPRINGS ROAD SEWER AREA
 UPGRADES

Project Number: 11-FM-MS-0023

<i>Description:</i> Air Release/Vacuum Valve (6" Diameter)				
REF. NO.	QUANTITY	UNIT OF MEASURE	UNIT PRICE	UNIT PRICE EXTENSION (Quantity X Unit Price)
8049006	2	EACH	\$ _____ . _____	\$ _____ . _____
<i>Description:</i> Force Main Tie-In (4")				
REF. NO.	QUANTITY	UNIT OF MEASURE	UNIT PRICE	UNIT PRICE EXTENSION (Quantity X Unit Price)
804920A	1	EACH	\$ _____ . _____	\$ _____ . _____
<i>Description:</i> Force Main Tie-In (6")				
REF. NO.	QUANTITY	UNIT OF MEASURE	UNIT PRICE	UNIT PRICE EXTENSION (Quantity X Unit Price)
804920B	1	EACH	\$ _____ . _____	\$ _____ . _____
<i>Description:</i> Force Main Tie-In (8")				
REF. NO.	QUANTITY	UNIT OF MEASURE	UNIT PRICE	UNIT PRICE EXTENSION (Quantity X Unit Price)
804920C	1	EACH	\$ _____ . _____	\$ _____ . _____
<i>Description:</i> Force Main Tie-In (24")				
REF. NO.	QUANTITY	UNIT OF MEASURE	UNIT PRICE	UNIT PRICE EXTENSION (Quantity X Unit Price)
804920L	2	EACH	\$ _____ . _____	\$ _____ . _____
<i>Description:</i> 16" Jacked and Bored Casing with Carrier Pipe				
REF. NO.	QUANTITY	UNIT OF MEASURE	UNIT PRICE	UNIT PRICE EXTENSION (Quantity X Unit Price)
817001H	295	LF	\$ _____ . _____	\$ _____ . _____

UNIT PRICE FORM

To: CITY OF BATON ROUGE
 PARISH OF EAST BATON ROUGE
 DEPARTMENT OF PUBLIC WORKS

BID FOR: JOOR ROAD/GREENWELL SPRINGS ROAD SEWER AREA
 UPGRADES

Project Number: 11-FM-MS-0023

<i>Description:</i> 20" Jacked and Bored Casing with Carrier Pipe				
REF. NO.	QUANTITY	UNIT OF MEASURE	UNIT PRICE	UNIT PRICE EXTENSION (Quantity X Unit Price)
817001J	244	LF	\$ _____ . _____	\$ _____ . _____
<i>Description:</i> 24" Jacked and Bored Casing with Carrier Pipe				
REF. NO.	QUANTITY	UNIT OF MEASURE	UNIT PRICE	UNIT PRICE EXTENSION (Quantity X Unit Price)
817001L	64	LF	\$ _____ . _____	\$ _____ . _____
<i>Description:</i> 42" Jacked and Bored Casing with Carrier Pipe				
REF. NO.	QUANTITY	UNIT OF MEASURE	UNIT PRICE	UNIT PRICE EXTENSION (Quantity X Unit Price)
817001R	366	LF	\$ _____ . _____	\$ _____ . _____
<i>Description:</i> Miscellaneous Work and Cleanup				
REF. NO.	QUANTITY	UNIT OF MEASURE	UNIT PRICE	UNIT PRICE EXTENSION (Quantity X Unit Price)
8211101	1	LUMP	\$ _____ . _____	\$ _____ . _____
<i>Description:</i> Remove Existing Fence and Replace with New Fence				
REF. NO.	QUANTITY	UNIT OF MEASURE	UNIT PRICE	UNIT PRICE EXTENSION (Quantity X Unit Price)
9020101	100	LF	\$ _____ . _____	\$ _____ . _____
<i>Description:</i> Seed				
REF. NO.	QUANTITY	UNIT OF MEASURE	UNIT PRICE	UNIT PRICE EXTENSION (Quantity X Unit Price)
9030800	82	LB	\$ _____ . _____	\$ _____ . _____

UNIT PRICE FORM

To: CITY OF BATON ROUGE
 PARISH OF EAST BATON ROUGE
 DEPARTMENT OF PUBLIC WORKS

BID FOR: JOOR ROAD/GREENWELL SPRINGS ROAD SEWER AREA
 UPGRADES

Project Number: 11-FM-MS-0023

<i>Description:</i> Fertilizer				
REF. NO.	QUANTITY	UNIT OF MEASURE	UNIT PRICE	UNIT PRICE EXTENSION (Quantity X Unit Price)
9030900	1760	LB	\$ _____ . _____	\$ _____ . _____
<i>Description:</i> Water				
REF. NO.	QUANTITY	UNIT OF MEASURE	UNIT PRICE	UNIT PRICE EXTENSION (Quantity X Unit Price)
9031000	95	MGAL	\$ _____ . _____	\$ _____ . _____
<i>Description:</i> Slab Sod				
REF. NO.	QUANTITY	UNIT OF MEASURE	UNIT PRICE	UNIT PRICE EXTENSION (Quantity X Unit Price)
9031500	2907	SY	\$ _____ . _____	\$ _____ . _____
<i>Description:</i> Storm Water Pollution Prevention Plan				
REF. NO.	QUANTITY	UNIT OF MEASURE	UNIT PRICE	UNIT PRICE EXTENSION (Quantity X Unit Price)
9031600	1	LUMP	\$ _____ . _____	\$ _____ . _____
<i>Description:</i> Temporary Signs and Barricades				
REF. NO.	QUANTITY	UNIT OF MEASURE	UNIT PRICE	UNIT PRICE EXTENSION (Quantity X Unit Price)
9050100	1	LUMP	\$ _____ . _____	\$ _____ . _____
<i>Description:</i> Traffic Control Officer				
REF. NO.	QUANTITY	UNIT OF MEASURE	UNIT PRICE	UNIT PRICE EXTENSION (Quantity X Unit Price)
9059000	1	LUMP	\$ 20000.00	\$ 20000.00

UNIT PRICE FORM

To: CITY OF BATON ROUGE
 PARISH OF EAST BATON ROUGE
 DEPARTMENT OF PUBLIC WORKS

BID FOR: JOOR ROAD/GREENWELL SPRINGS ROAD SEWER AREA
 UPGRADES

Project Number: 11-FM-MS-0023

<i>Description:</i> Concrete Curb and Gutter (18" Width)				
REF. NO.	QUANTITY	UNIT OF MEASURE	UNIT PRICE	UNIT PRICE EXTENSION <i>(Quantity X Unit Price)</i>
9070218	104	LF	\$ _____ . _____	\$ _____ . _____
<i>Description:</i> 4" Concrete Walk				
REF. NO.	QUANTITY	UNIT OF MEASURE	UNIT PRICE	UNIT PRICE EXTENSION <i>(Quantity X Unit Price)</i>
9070304	750	SY	\$ _____ . _____	\$ _____ . _____
<i>Description:</i> 6" Concrete Drive				
REF. NO.	QUANTITY	UNIT OF MEASURE	UNIT PRICE	UNIT PRICE EXTENSION <i>(Quantity X Unit Price)</i>
9070406	50	SY	\$ _____ . _____	\$ _____ . _____
<i>Description:</i> Driveway Crossing For Sanitary Sewer Construction				
REF. NO.	QUANTITY	UNIT OF MEASURE	UNIT PRICE	UNIT PRICE EXTENSION <i>(Quantity X Unit Price)</i>
9079000	417	LF	\$ _____ . _____	\$ _____ . _____
<i>Description:</i> Mobilization				
REF. NO.	QUANTITY	UNIT OF MEASURE	UNIT PRICE	UNIT PRICE EXTENSION <i>(Quantity X Unit Price)</i>
9090100	1	LUMP	\$ _____ . _____	\$ _____ . _____
<i>Description:</i> Utility Relocation Allowance				
REF. NO.	QUANTITY	UNIT OF MEASURE	UNIT PRICE	UNIT PRICE EXTENSION <i>(Quantity X Unit Price)</i>
9900001	1	LUMP	\$ 10000.00	\$ 10000.00

UNIT PRICE FORM

To: CITY OF BATON ROUGE
 PARISH OF EAST BATON ROUGE
 DEPARTMENT OF PUBLIC WORKS


BID FOR: JOOR ROAD/GREENWELL SPRINGS ROAD SEWER AREA
 UPGRADES

Project Number: 11-FM-MS-0023

<i>Description:</i> Installation of 4" Force Main and Tie-in				
REF. NO.	QUANTITY	UNIT OF MEASURE	UNIT PRICE	UNIT PRICE EXTENSION <i>(Quantity X Unit Price)</i>
9900002	1	LUMP	\$ _____ . _____	\$ _____ . _____
<i>Description:</i> 12" Gravity Tie-in to Existing Wetwell				
REF. NO.	QUANTITY	UNIT OF MEASURE	UNIT PRICE	UNIT PRICE EXTENSION <i>(Quantity X Unit Price)</i>
9900003	1	LUMP	\$ _____ . _____	\$ _____ . _____
<i>Description:</i> Vibration Monitoring				
REF. NO.	QUANTITY	UNIT OF MEASURE	UNIT PRICE	UNIT PRICE EXTENSION <i>(Quantity X Unit Price)</i>
9900004	1	EACH	\$ _____ . _____	\$ _____ . _____
<i>Description:</i> Truncated Dome				
REF. NO.	QUANTITY	UNIT OF MEASURE	UNIT PRICE	UNIT PRICE EXTENSION <i>(Quantity X Unit Price)</i>
9900005	6	EACH	\$ _____ . _____	\$ _____ . _____

NOTES:

1. PAY LIMITS FOR EXCAVATION, BEDDING & BACKFILL.
2. INSTALL TEMPORARY PAVEMENT PATCH TO ALLOW TRAFFIC TO USE STREET. FOR DETAILS ON TEMPORARY PAVEMENT PATCH, SEE SECTION 503 OF SPECIFICATIONS.
3. AFTER WORK IN STREET IS COMPLETE, TESTED & ACCEPTED, REMOVE TEMPORARY PAVEMENT PATCH & INSTALL PERMANENT PAVEMENT PATCH. FOR DETAILS ON PERMANENT PAVEMENT PATCH, SEE STANDARD PLAN 801-01.
4. ENTIRE STREET TO BE COLD MILLED AND PLACE 2" POLYMERIZED ASPHALT OVERLAY (TYPE A).
5. ON MONTICELLO BLVD. IN AREAS WHERE STREET IS TO BE RE-SURFACED, CONTRACTOR TO INSTALL NEW 4" THERMO PLASTIC EDGE STRIPING. MATCH EXISTING SPACING FROM BACK OF CURB.

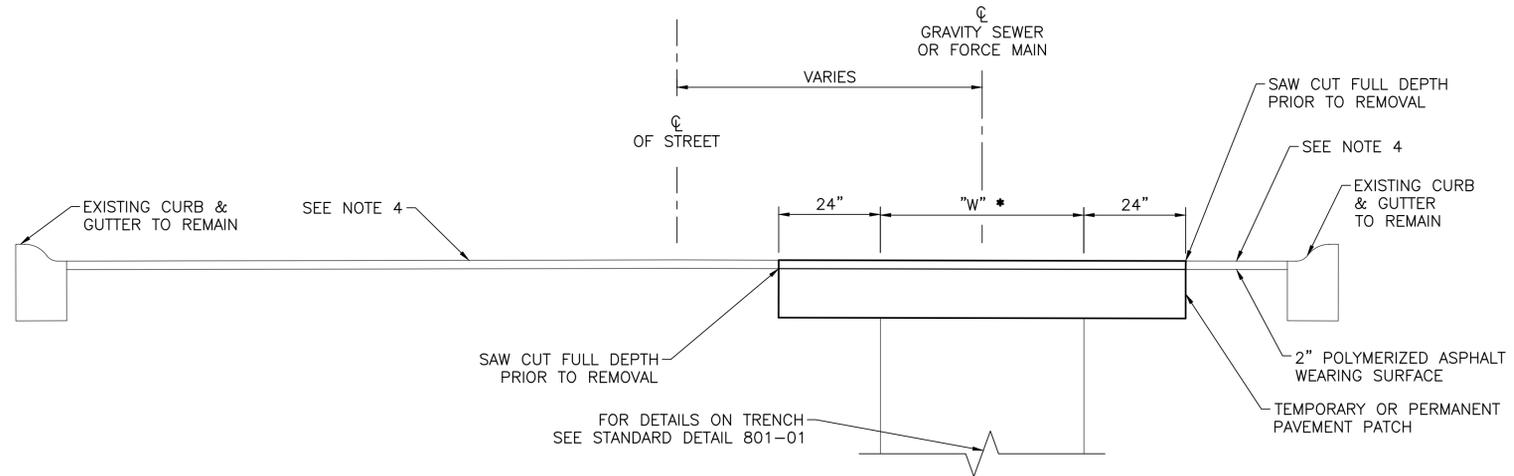

TYPICAL SECTION - GRAVITY MAIN OR FORCE MAIN IN STREET
SCALE: N.T.S.

* "W" SEE STANDARD PLAN 801-01 FOR TRENCH WIDTH.



SHEET NUMBER	C-42
PARISH	EAST BATON ROUGE
CITY	BATON ROUGE
PROJECT	11-FM-MS-0023
DESIGNED D/W	
CHECKED M/P	
DATE	08/04/2016
NO.	1 OF 1
BY	
REVISION DESCRIPTION	
NO.	
DATE	




JOOR/GREENWELL SEWER UPGRADE
PROGRAM NO: NFW-C-0001
TYPICAL STREET INSTALLATION I




*** NOTES:**

1. CONTRACTOR TO PROVIDE 3/4" THICK NEOPRENE PAD WHERE REQUIRED. GRAVITY SEWER PIPE IS 2' OR LESS FROM OTHER EXISTING UTILITIES.
2. OVERALL LENGTH OF PAD SHALL BE 3x D OF THE EXISTING UTILITY LINE ENCOUNTERED.
3. PAD SHALL BE WRAPPED WITH A MINIMUM OF A 6" OVER-LAP AROUND THE PROPOSED GRAVITY SEWER PIPE, WITHIN ANY POLYWRAP REQUIRED BY PROJECT SPECIFICATIONS.
4. CONTRACTOR SHALL APPLY WATERPROOF ADHESIVE AT BOTH ENDS OF NEOPRENE PAD TO ENSURE NO SLIPPAGE OCCURS.

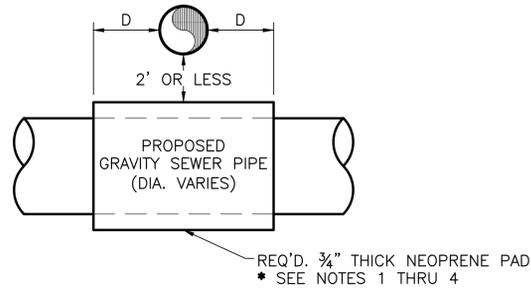

NEOPRENE PAD FOR UTILITY CONFLICT DETAIL
SCALE: N.T.S.

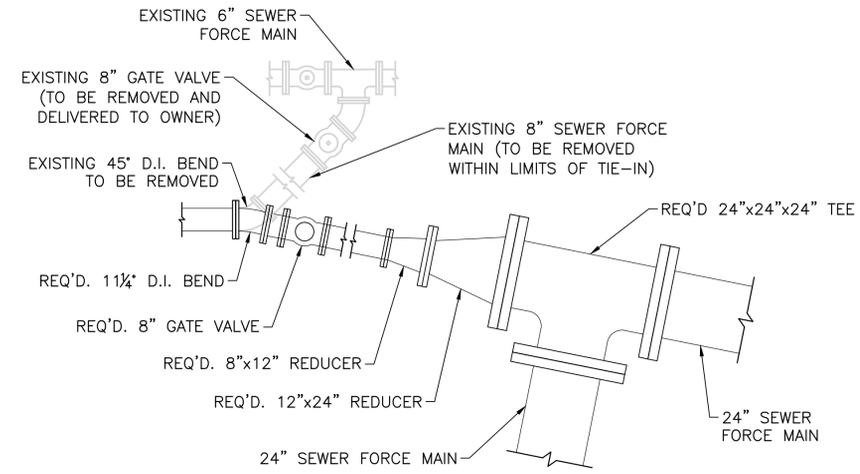


3 SEWER FORCE MAIN TIE-IN DETAIL
SCALE: N.T.S.



SHEET NUMBER	C-43
PARISH	EAST BATON ROUGE
CITY	BATON ROUGE
PROJECT	11-FM-MS-0023
DESIGNED D/W	
CHECKED M/P	
DATE	08/04/2016
SHEET	1 OF 1


FINAL PLANS

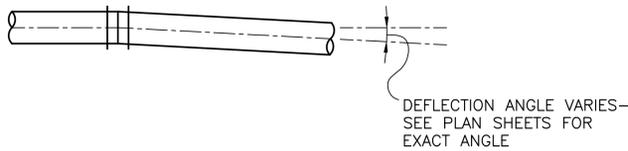


PIPE DATA	MAX DEFLECTION (RECOMMENDED)	MAX DEFLECTION (ALLOWABLE)	MAX DEFLECTION (RES. JOINT)
6"	5"	3'45"00"	1'00"00"
10"	5"	3'45"00"	1'00"00"
24"	5"	3'45"00"	1'00"00"

NOTE:
CONTRACTOR NOT TO EXCEED 75% OF MANUFACTURER RECOMMENDED DEFLECTIONS LISTED ABOVE.
MAX. DEFLECTIONS ARE FOR DUCTILE IRON PIPE.


1 TYPICAL PIPE DEFLECTION DETAIL
SCALE: 1/8"=1'-0"

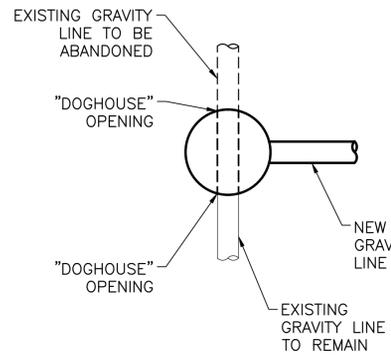

PLAN VIEW NEW MANHOLE 128-01G
SCALE: NTS

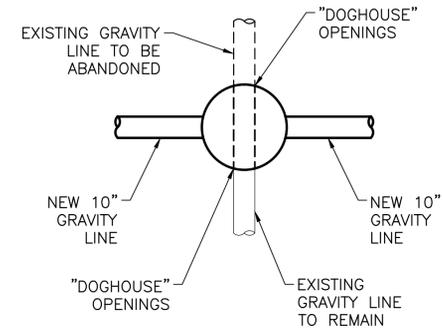

PLAN VIEW NEW MANHOLE 128-05G
SCALE: NTS

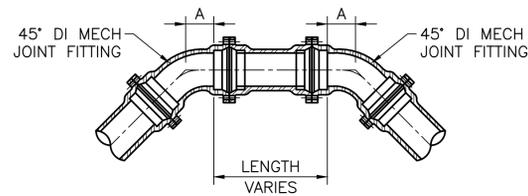


TYPICAL 90° BEND USING 2-45° DI MECH JOINT FITTINGS

- MIN. DISTANCE BETWEEN PI'S = 60" - 6" DI
 = 60" - 10" DI
 = 60" - 24" DI
- A = 5" - 6" DI
 = 6.5" - 10" DI
 = 11" - 24" DI

2 TYPICAL MECHANICAL JOINT FITTING
SCALE: N.T.S.

NOTE:
REFERENCE CITY-PARISH STANDARD PLAN 803-01 (SANITARY SEWER MANHOLES) FOR ALL OTHER DETAILS.

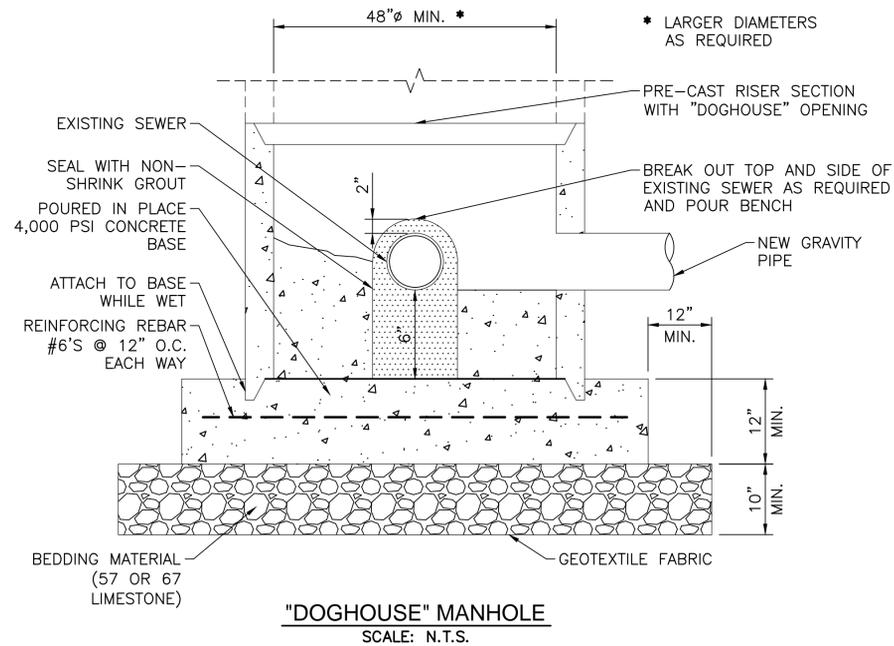

"DOGHOUSE" MANHOLE
SCALE: N.T.S.

Louisiana
Call before you dig.
1-800-272-3020






NO.	DATE	BY	REVISION DESCRIPTION



JOOR/GREENWELL SEWER UPGRADE
PROGRAM NO: NFW-C-0001
MISCELLANEOUS DETAILS



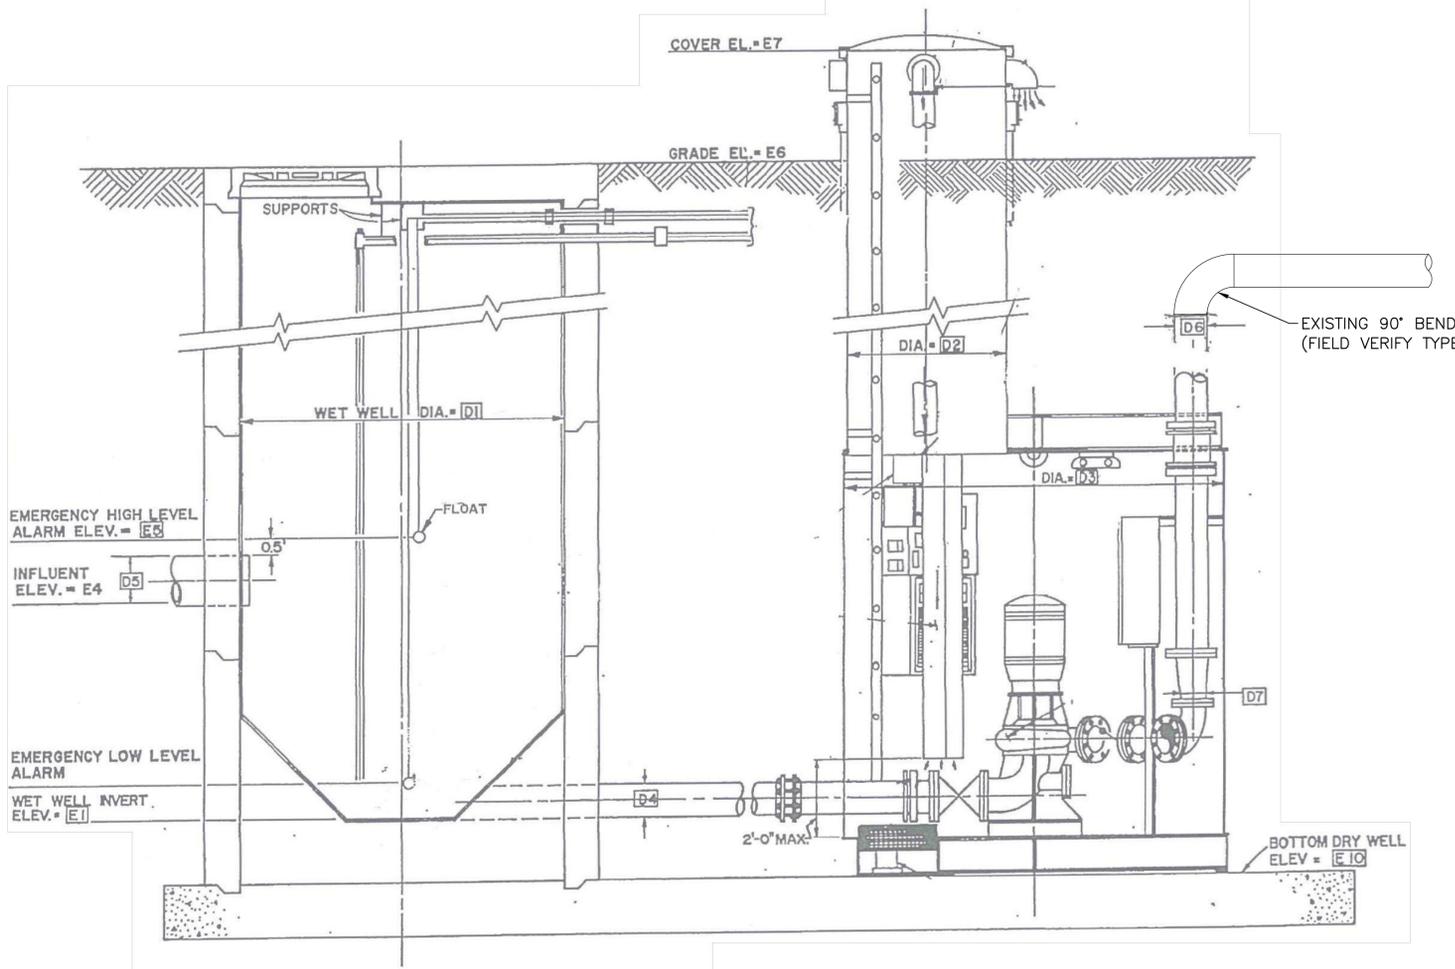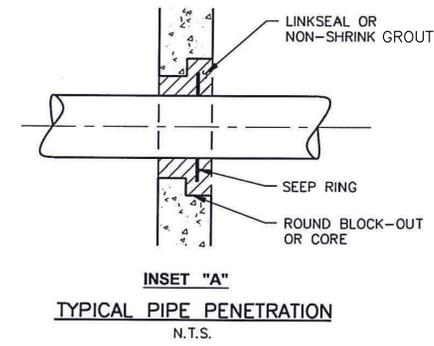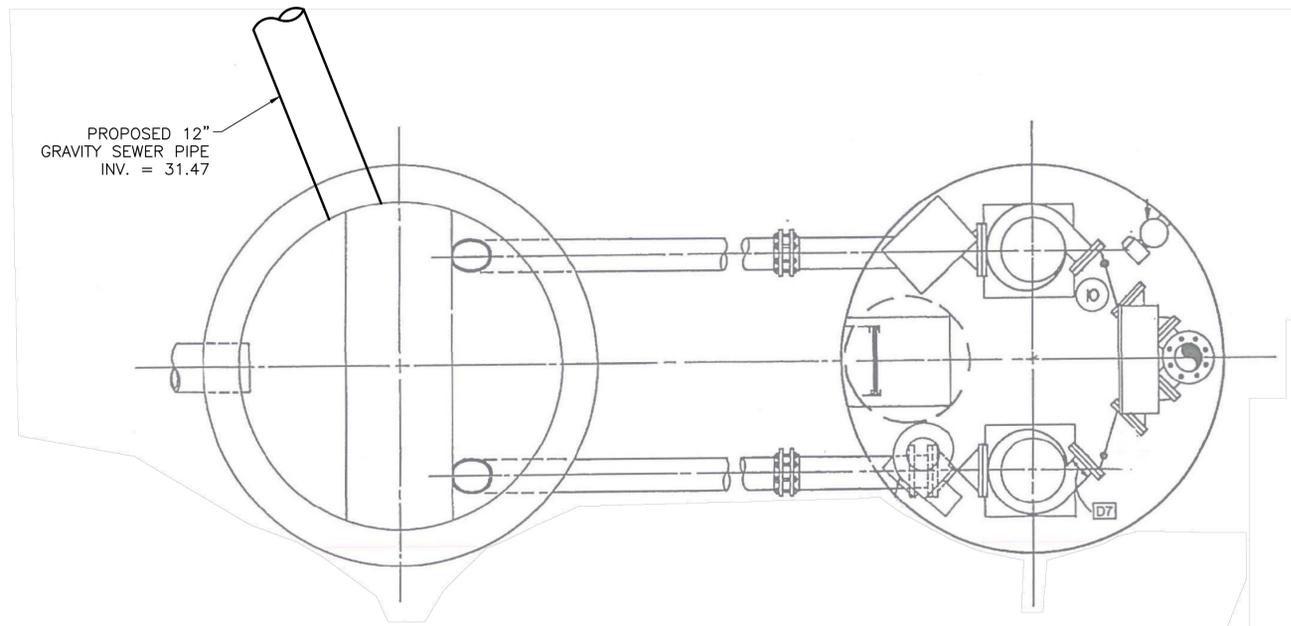

GRAVITY SEWER CONNECTION TO PUMP STATION 128
SCALE: N.T.S.

SCHEDULE OF DIMENSIONS, ELEVATIONS & DIAMETERS			
ITEM	P.S. 128	P.S. 166	P.S. 277
D1	8.2'	6.0'	6.0'
D2	3.0'	3.0'	3.0'
D3	9.0'	6.9'	6.9'
D4	10" NOM.	6" NOM.	6" NOM.
D5	10" NOM.	8" NOM.	10" NOM.
D6	8" NOM.	6" NOM.	4" NOM.
D7	6" NOM.	4" NOM.	4" NOM.
E1	28.36'	34.3'	33.57'
E2	30.06'	37.29'	35.78'
E3	31.54'	38.89'	36.67'
E4	31.54'	39.39'	37.17'
E5	32.87'	40.56'	38.50'
E6	51.44'	50.4'	50.5'
E7	53.6'	53.4'	53.0'
E8	32.04'	39.39'	37.17'
E9	29.56'	36.79'	35.18'
E10	28.62'	34.72'	31.32'

NOTE:
SURVEY DATA INDICATES INVERT ELEV. FOR [E4] = 31.10
SURVEY DATA INDICATES WET WELL INVERT ELEV. FOR [E1] = 27.33

NOTES:

1. CONTRACTOR TO MAKE 12" CONNECTION TO WET WELL AS SHOWN.
2. CONTRACTOR TO REMOVE ANY CONSTRUCTION DEBRIS FROM SEWER CONNECTION PRIOR TO PUTTING PUMP STATION BACK IN OPERATION.
3. CONTRACTOR TO COORDINATE PUMP STATION OUTAGE WITH CITY AND PROJECT ENGINEER BEFORE BEGINNING WORK.
4. CONTRACTOR SHALL REPAIR ANY DAMAGE TO INTERIOR AND EXTERIOR OF WET WELL UPON COMPLETION OF CONNECTION. SEE CITY STANDARD SPECIFICATION 805 - SUBMERSIBLE WASTE WATER PUMP STATION.
5. CONTRACTOR TO VERIFY EXISTING WET WELL ELEVATIONS PRIOR TO BEGINNING TIE-IN WORK. IF ANY DISCREPANCIES FOUND, NOTIFY PROJECT ENGINEER BEFORE PROCEEDING.



SHEET NUMBER	C-44
DESIGNED D/W	
CHECKED M/P	
DATE	08/04/2016
SHEET	1 OF 1
PARISH	EAST BATON ROUGE
CITY	BATON ROUGE
PROJECT	11-FM-MS-0023
NO.	
DATE	
REVISION DESCRIPTION	
BY	

JOOR/GREENWELL SEWER UPGRADE
PROGRAM NO: NFW-C-0001
PS 128 CONNECTION

8/04/16

CTRC

