

**CITY OF BATON ROUGE
PARISH OF EAST BATON ROUGE
DEPARTMENT OF ENVIRONMENTAL SERVICES**

October 11, 2016

ADDENDUM NO. 4

TO: ALL BIDDERS

SUBJECT: **LOVETT ROAD – GREENWELL SPRINGS ROAD PROJECT
CITY-PARISH PROJECT NO. 10-FM-MS-0049**

ORIGINAL BID DATE: Tuesday, September 27, 2016 at 2:00 p.m.

CURRENT BID DATE: Tuesday, October 18, 2016 at 2:00 p.m.

The following revisions shall be incorporated in and take precedence over any conflicting part of the original contract document:

PART 1 – UNIFORM CONSTRUCTION BID FORMS:

1. For paper sealed bidders, with reference to page UCBF 1 of 4 of Part 1, Uniform Construction Bid Forms, the Bidder shall indicate the receipt of this addendum in the space provided. For online Bid Express bidders, an acknowledgement of this addendum will be prompted by the electronic bidding program prior to formally submitting the bid. Failure to indicate the receipt of this addendum shall be cause for the bid to be rejected.
2. Replace Unit Price Form with the attached Revised Unit Price Form. The original Unit Price Form was 16 sheets and the Revised Unit Price Form is 16 sheets. This Revised Unit Price Form MUST be used by all Bidders for this project. The UCBF on BidExpress.com has been updated to reflect the changes on the attached UCBF. Failure to submit on the revised Unit Price Form shall be cause for the bid to be rejected.

PART 2 – SPECIAL PROVISIONS AND CONTRACT DOCUMENTS:

1. For paper sealed bidders, with reference to page UCBF 1 of 4 of Part 1, Uniform Construction Bid Forms, the Bidder shall indicate the receipt of this addendum in the space provided. For online Bid Express bidders, an acknowledgement of this addendum will be prompted by the electronic bidding program prior to formally submitting the bid. Failure to indicate the receipt of this addendum shall be cause for the bid to be rejected.
2. Replace Unit Price Form with the attached Revised Unit Price Form. The original Unit Price Form was 16 sheets and the Revised Unit Price Form is 16 sheets. This Revised Unit Price Form MUST be used by all Bidders for this project. The UCBF on BidExpress.com has been updated to reflect the changes on the attached UCBF. Failure to submit on the revised Unit Price Form shall be cause for the bid to be rejected.

CONSTRUCTION PLANS:

1. REPLACE Sheet C-27A with the attached Sheet C-27AR
2. REPLACE Sheet C-42A with the attached Sheet C-42AR
3. REMOVE Sheet C-43B
4. REPLACE Sheet D-1 with the attached Sheet D-1R
5. REPLACE Sheet D-4 with the attached Sheet D-4R
6. REPLACE Sheet D-5 with the attached Sheet D-5R

QUESTIONS

1. Note on 42" HDPE bore says IPS dr13.5, but spec section 1016-2.2B requires DIPS. Either way, the small quantity of DR13.5 required for this project does not meet minimum run requirements for HDPE manufacturers, and it is highly unlikely that another project will require the same to fill out a run. The vast majority of 42" HDPE we see is DR17, which has a 125 PSI rating, but can accommodate an occasional surge of up to 250 PSI

HDPE with a DR of 13.5 is required. The contractor can provide either 42" IPS or 42" DIPS as long as the DR is 13.5.

2. Will pay items be added for the following force main tie ins? 4-9,11,12,14,15,17,18,21-25

No. These details do not require a connection to any other pipelines. Since the work required by these details is covered by unit prices, no additional compensation will be made for the work required by these details.

3. In the past standard C153 fittings with megalugs have been allowed, will they be acceptable for this project or will TR Flex fittings be required for all ductile iron restrained joint force mains?

Refer to specification Section 1016-2.3(I).



Peter R. Hollis P.E.


Peter R. Hollis, P.E.

10/11/16



Heather Layrison

Heather Layrison, P.E.

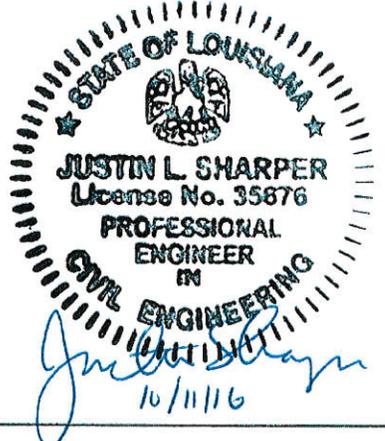

Justin L. Sharper

Justin L. Sharper, P.E.

APPROVED:

Adam M. Smith

Adam M. Smith, P.E.

UNIT PRICE FORM

To: CITY OF BATON ROUGE
 PARISH OF EAST BATON ROUGE
 DEPARTMENT OF PUBLIC WORKS

BID FOR: LOVETT ROAD - GREENWELL SPRINGS ROAD

Project Number: 10-FM-MS-0049

<i>Description:</i> Cold Planing Asphalt Pavement				
REF. NO.	QUANTITY	UNIT OF MEASURE	UNIT PRICE	UNIT PRICE EXTENSION (Quantity X Unit Price)
1122100	400	SY	\$ _____ . _____	\$ _____ . _____
<i>Description:</i> Polymerized Asphalt Concrete Pavement				
REF. NO.	QUANTITY	UNIT OF MEASURE	UNIT PRICE	UNIT PRICE EXTENSION (Quantity X Unit Price)
1151200	42	TON	\$ _____ . _____	\$ _____ . _____
<i>Description:</i> Restore Asphalt Concrete Pavement and Base				
REF. NO.	QUANTITY	UNIT OF MEASURE	UNIT PRICE	UNIT PRICE EXTENSION (Quantity X Unit Price)
1151300	266	SY	\$ _____ . _____	\$ _____ . _____
<i>Description:</i> Clearing and Grubbing				
REF. NO.	QUANTITY	UNIT OF MEASURE	UNIT PRICE	UNIT PRICE EXTENSION (Quantity X Unit Price)
2010100	1	LUMP	\$ _____ . _____	\$ _____ . _____
<i>Description:</i> Removal of Structures and Obstructions				
REF. NO.	QUANTITY	UNIT OF MEASURE	UNIT PRICE	UNIT PRICE EXTENSION (Quantity X Unit Price)
2020100	1	LUMP	\$ _____ . _____	\$ _____ . _____
<i>Description:</i> Removal of Concrete Pavement				
REF. NO.	QUANTITY	UNIT OF MEASURE	UNIT PRICE	UNIT PRICE EXTENSION (Quantity X Unit Price)
2020300	136	SY	\$ _____ . _____	\$ _____ . _____

UNIT PRICE FORM

To: CITY OF BATON ROUGE
 PARISH OF EAST BATON ROUGE
 DEPARTMENT OF PUBLIC WORKS

BID FOR: LOVETT ROAD - GREENWELL SPRINGS ROAD

Project Number: 10-FM-MS-0049

<i>Description:</i> Removal of Asphalt Surfacing and Base				
REF. NO.	QUANTITY	UNIT OF MEASURE	UNIT PRICE	UNIT PRICE EXTENSION <i>(Quantity X Unit Price)</i>
2020500	627	SY	\$ _____ . _____	\$ _____ . _____
<i>Description:</i> Removal of Concrete Walks and Drives				
REF. NO.	QUANTITY	UNIT OF MEASURE	UNIT PRICE	UNIT PRICE EXTENSION <i>(Quantity X Unit Price)</i>
2020600	200	SY	\$ _____ . _____	\$ _____ . _____
<i>Description:</i> Removal of Concrete Curb and Gutter				
REF. NO.	QUANTITY	UNIT OF MEASURE	UNIT PRICE	UNIT PRICE EXTENSION <i>(Quantity X Unit Price)</i>
2020800	130	LF	\$ _____ . _____	\$ _____ . _____
<i>Description:</i> Saw Cutting Concrete or Asphalt				
REF. NO.	QUANTITY	UNIT OF MEASURE	UNIT PRICE	UNIT PRICE EXTENSION <i>(Quantity X Unit Price)</i>
2020900	1412	LF	\$ _____ . _____	\$ _____ . _____
<i>Description:</i> High Early Strength Concrete Pavement (3000 psi at 24 hours)				
REF. NO.	QUANTITY	UNIT OF MEASURE	UNIT PRICE	UNIT PRICE EXTENSION <i>(Quantity X Unit Price)</i>
5020208	136	SY	\$ _____ . _____	\$ _____ . _____
<i>Description:</i> Temporary Pavement Surfacing				
REF. NO.	QUANTITY	UNIT OF MEASURE	UNIT PRICE	UNIT PRICE EXTENSION <i>(Quantity X Unit Price)</i>
5031000	822	SY	\$ _____ . _____	\$ _____ . _____

UNIT PRICE FORM

To: CITY OF BATON ROUGE
 PARISH OF EAST BATON ROUGE
 DEPARTMENT OF PUBLIC WORKS

BID FOR: LOVETT ROAD - GREENWELL SPRINGS ROAD

Project Number: 10-FM-MS-0049

<i>Description:</i> 15" Reinforced Concrete Pipe				
REF. NO.	QUANTITY	UNIT OF MEASURE	UNIT PRICE	UNIT PRICE EXTENSION <i>(Quantity X Unit Price)</i>
7010215	120	LF	\$ _____ . _____	\$ _____ . _____
<i>Description:</i> 18" Reinforced Concrete Pipe				
REF. NO.	QUANTITY	UNIT OF MEASURE	UNIT PRICE	UNIT PRICE EXTENSION <i>(Quantity X Unit Price)</i>
7010218	120	LF	\$ _____ . _____	\$ _____ . _____
<i>Description:</i> 24" Reinforced Concrete Pipe				
REF. NO.	QUANTITY	UNIT OF MEASURE	UNIT PRICE	UNIT PRICE EXTENSION <i>(Quantity X Unit Price)</i>
7010224	100	LF	\$ _____ . _____	\$ _____ . _____
<i>Description:</i> 15" Bituminous Coated Corrugated Steel Pipe				
REF. NO.	QUANTITY	UNIT OF MEASURE	UNIT PRICE	UNIT PRICE EXTENSION <i>(Quantity X Unit Price)</i>
7010515	120	LF	\$ _____ . _____	\$ _____ . _____
<i>Description:</i> 18" Bituminous Coated Corrugated Steel Pipe				
REF. NO.	QUANTITY	UNIT OF MEASURE	UNIT PRICE	UNIT PRICE EXTENSION <i>(Quantity X Unit Price)</i>
7010518	120	LF	\$ _____ . _____	\$ _____ . _____
<i>Description:</i> 24" Bituminous Coated Corrugated Steel Pipe				
REF. NO.	QUANTITY	UNIT OF MEASURE	UNIT PRICE	UNIT PRICE EXTENSION <i>(Quantity X Unit Price)</i>
7010524	100	LF	\$ _____ . _____	\$ _____ . _____

UNIT PRICE FORM

To: CITY OF BATON ROUGE
 PARISH OF EAST BATON ROUGE
 DEPARTMENT OF PUBLIC WORKS

BID FOR: LOVETT ROAD - GREENWELL SPRINGS ROAD

Project Number: 10-FM-MS-0049

<i>Description:</i> 24" Thick Riprap				
REF. NO.	QUANTITY	UNIT OF MEASURE	UNIT PRICE	UNIT PRICE EXTENSION <i>(Quantity X Unit Price)</i>
7050124	500	SY	\$ _____ . _____	\$ _____ . _____
<i>Description:</i> #57 Stone Backfill				
REF. NO.	QUANTITY	UNIT OF MEASURE	UNIT PRICE	UNIT PRICE EXTENSION <i>(Quantity X Unit Price)</i>
8013000	400	CY	\$ _____ . _____	\$ _____ . _____
<i>Description:</i> #610 Stone Backfill				
REF. NO.	QUANTITY	UNIT OF MEASURE	UNIT PRICE	UNIT PRICE EXTENSION <i>(Quantity X Unit Price)</i>
8013100	710	CY	\$ _____ . _____	\$ _____ . _____
<i>Description:</i> Select Material For Backfill				
REF. NO.	QUANTITY	UNIT OF MEASURE	UNIT PRICE	UNIT PRICE EXTENSION <i>(Quantity X Unit Price)</i>
8013200	400	CY	\$ _____ . _____	\$ _____ . _____
<i>Description:</i> Imported Clay Fill				
REF. NO.	QUANTITY	UNIT OF MEASURE	UNIT PRICE	UNIT PRICE EXTENSION <i>(Quantity X Unit Price)</i>
8013300	142	CY	\$ _____ . _____	\$ _____ . _____
<i>Description:</i> Sand-Aggregate for Secondary Backfill				
REF. NO.	QUANTITY	UNIT OF MEASURE	UNIT PRICE	UNIT PRICE EXTENSION <i>(Quantity X Unit Price)</i>
8013500	2967	CY	\$ _____ . _____	\$ _____ . _____

UNIT PRICE FORM

To: CITY OF BATON ROUGE
 PARISH OF EAST BATON ROUGE
 DEPARTMENT OF PUBLIC WORKS

BID FOR: LOVETT ROAD - GREENWELL SPRINGS ROAD

Project Number: 10-FM-MS-0049

<i>Description:</i> 60" Sanitary Sewer Manholes (6.1'-8.0')				
REF. NO.	QUANTITY	UNIT OF MEASURE	UNIT PRICE	UNIT PRICE EXTENSION <i>(Quantity X Unit Price)</i>
8031601	2	EACH	\$ _____ . _____	\$ _____ . _____
<i>Description:</i> Unrestrained Joint Ductile Iron Sewer Force Main (20")				
REF. NO.	QUANTITY	UNIT OF MEASURE	UNIT PRICE	UNIT PRICE EXTENSION <i>(Quantity X Unit Price)</i>
804010J	3300	LF	\$ _____ . _____	\$ _____ . _____
<i>Description:</i> Unrestrained Joint Ductile Iron Sewer Force Main (30")				
REF. NO.	QUANTITY	UNIT OF MEASURE	UNIT PRICE	UNIT PRICE EXTENSION <i>(Quantity X Unit Price)</i>
804010O	8330	LF	\$ _____ . _____	\$ _____ . _____
<i>Description:</i> Unrestrained Joint Ductile Iron Sewer Force Main (36")				
REF. NO.	QUANTITY	UNIT OF MEASURE	UNIT PRICE	UNIT PRICE EXTENSION <i>(Quantity X Unit Price)</i>
804010Q	4620	LF	\$ _____ . _____	\$ _____ . _____
<i>Description:</i> Unrestrained Joint PVC Sewer Force Main (8")				
REF. NO.	QUANTITY	UNIT OF MEASURE	UNIT PRICE	UNIT PRICE EXTENSION <i>(Quantity X Unit Price)</i>
804020C	3600	LF	\$ _____ . _____	\$ _____ . _____
<i>Description:</i> Unrestrained Joint PVC Sewer Force Main (10")				
REF. NO.	QUANTITY	UNIT OF MEASURE	UNIT PRICE	UNIT PRICE EXTENSION <i>(Quantity X Unit Price)</i>
804020D	6780	LF	\$ _____ . _____	\$ _____ . _____

UNIT PRICE FORM

To: CITY OF BATON ROUGE
 PARISH OF EAST BATON ROUGE
 DEPARTMENT OF PUBLIC WORKS

BID FOR: LOVETT ROAD - GREENWELL SPRINGS ROAD

Project Number: 10-FM-MS-0049

<i>Description:</i> Unrestrained Joint PVC Sewer Force Main (12")				
REF. NO.	QUANTITY	UNIT OF MEASURE	UNIT PRICE	UNIT PRICE EXTENSION <i>(Quantity X Unit Price)</i>
804020E	1330	LF	\$ _____ . _____	\$ _____ . _____
<i>Description:</i> Unrestrained Joint PVC Sewer Force Main (16")				
REF. NO.	QUANTITY	UNIT OF MEASURE	UNIT PRICE	UNIT PRICE EXTENSION <i>(Quantity X Unit Price)</i>
804020H	4520	LF	\$ _____ . _____	\$ _____ . _____
<i>Description:</i> Restrained Joint Sewer Force Main (4")				
REF. NO.	QUANTITY	UNIT OF MEASURE	UNIT PRICE	UNIT PRICE EXTENSION <i>(Quantity X Unit Price)</i>
804040A	30	LF	\$ _____ . _____	\$ _____ . _____
<i>Description:</i> Restrained Joint Sewer Force Main (6")				
REF. NO.	QUANTITY	UNIT OF MEASURE	UNIT PRICE	UNIT PRICE EXTENSION <i>(Quantity X Unit Price)</i>
804040B	20	LF	\$ _____ . _____	\$ _____ . _____
<i>Description:</i> Restrained Joint Sewer Force Main (8")				
REF. NO.	QUANTITY	UNIT OF MEASURE	UNIT PRICE	UNIT PRICE EXTENSION <i>(Quantity X Unit Price)</i>
804040C	650	LF	\$ _____ . _____	\$ _____ . _____
<i>Description:</i> Restrained Joint Sewer Force Main (10")				
REF. NO.	QUANTITY	UNIT OF MEASURE	UNIT PRICE	UNIT PRICE EXTENSION <i>(Quantity X Unit Price)</i>
804040D	850	LF	\$ _____ . _____	\$ _____ . _____

UNIT PRICE FORM

To: CITY OF BATON ROUGE
 PARISH OF EAST BATON ROUGE
 DEPARTMENT OF PUBLIC WORKS

BID FOR: LOVETT ROAD - GREENWELL SPRINGS ROAD

Project Number: 10-FM-MS-0049

<i>Description:</i> Restrained Joint Sewer Force Main (12")				
REF. NO.	QUANTITY	UNIT OF MEASURE	UNIT PRICE	UNIT PRICE EXTENSION <i>(Quantity X Unit Price)</i>
804040E	330	LF	\$ _____ . _____	\$ _____ . _____
<i>Description:</i> Restrained Joint Sewer Force Main (14")				
REF. NO.	QUANTITY	UNIT OF MEASURE	UNIT PRICE	UNIT PRICE EXTENSION <i>(Quantity X Unit Price)</i>
804040F	10	LF	\$ _____ . _____	\$ _____ . _____
<i>Description:</i> Restrained Joint Ductile Iron Sewer Force Main (16")				
REF. NO.	QUANTITY	UNIT OF MEASURE	UNIT PRICE	UNIT PRICE EXTENSION <i>(Quantity X Unit Price)</i>
804041H	960	LF	\$ _____ . _____	\$ _____ . _____
<i>Description:</i> Restrained Joint Ductile Iron Sewer Force Main (20")				
REF. NO.	QUANTITY	UNIT OF MEASURE	UNIT PRICE	UNIT PRICE EXTENSION <i>(Quantity X Unit Price)</i>
804041J	540	LF	\$ _____ . _____	\$ _____ . _____
<i>Description:</i> Restrained Joint Ductile Iron Sewer Force Main (24")				
REF. NO.	QUANTITY	UNIT OF MEASURE	UNIT PRICE	UNIT PRICE EXTENSION <i>(Quantity X Unit Price)</i>
804041L	20	LF	\$ _____ . _____	\$ _____ . _____
<i>Description:</i> Restrained Joint Ductile Iron Sewer Force Main (30")				
REF. NO.	QUANTITY	UNIT OF MEASURE	UNIT PRICE	UNIT PRICE EXTENSION <i>(Quantity X Unit Price)</i>
804041O	2880	LF	\$ _____ . _____	\$ _____ . _____

UNIT PRICE FORM

To: CITY OF BATON ROUGE
 PARISH OF EAST BATON ROUGE
 DEPARTMENT OF PUBLIC WORKS

BID FOR: LOVETT ROAD - GREENWELL SPRINGS ROAD

Project Number: 10-FM-MS-0049

<i>Description:</i> Restrained Joint Ductile Iron Sewer Force Main (36")				
REF. NO.	QUANTITY	UNIT OF MEASURE	UNIT PRICE	UNIT PRICE EXTENSION <i>(Quantity X Unit Price)</i>
804041Q	2330	LF	\$ _____ . _____	\$ _____ . _____
<i>Description:</i> Fittings				
REF. NO.	QUANTITY	UNIT OF MEASURE	UNIT PRICE	UNIT PRICE EXTENSION <i>(Quantity X Unit Price)</i>
8045001	117	TONS	\$ _____ . _____	\$ _____ . _____
<i>Description:</i> Plug Valve (4")				
REF. NO.	QUANTITY	UNIT OF MEASURE	UNIT PRICE	UNIT PRICE EXTENSION <i>(Quantity X Unit Price)</i>
804800A	3	EACH	\$ _____ . _____	\$ _____ . _____
<i>Description:</i> Plug Valve (6")				
REF. NO.	QUANTITY	UNIT OF MEASURE	UNIT PRICE	UNIT PRICE EXTENSION <i>(Quantity X Unit Price)</i>
804800B	3	EACH	\$ _____ . _____	\$ _____ . _____
<i>Description:</i> Plug Valve (8")				
REF. NO.	QUANTITY	UNIT OF MEASURE	UNIT PRICE	UNIT PRICE EXTENSION <i>(Quantity X Unit Price)</i>
804800C	12	EACH	\$ _____ . _____	\$ _____ . _____
<i>Description:</i> Plug Valve (10")				
REF. NO.	QUANTITY	UNIT OF MEASURE	UNIT PRICE	UNIT PRICE EXTENSION <i>(Quantity X Unit Price)</i>
804800D	8	EACH	\$ _____ . _____	\$ _____ . _____

UNIT PRICE FORM

To: CITY OF BATON ROUGE
 PARISH OF EAST BATON ROUGE
 DEPARTMENT OF PUBLIC WORKS

BID FOR: LOVETT ROAD - GREENWELL SPRINGS ROAD

Project Number: 10-FM-MS-0049

<i>Description:</i> Plug Valve (12")				
REF. NO.	QUANTITY	UNIT OF MEASURE	UNIT PRICE	UNIT PRICE EXTENSION <i>(Quantity X Unit Price)</i>
804800E	2	EACH	\$ _____ . _____	\$ _____ . _____
<i>Description:</i> Plug Valve (14")				
REF. NO.	QUANTITY	UNIT OF MEASURE	UNIT PRICE	UNIT PRICE EXTENSION <i>(Quantity X Unit Price)</i>
804800F	2	EACH	\$ _____ . _____	\$ _____ . _____
<i>Description:</i> Plug Valve (16")				
REF. NO.	QUANTITY	UNIT OF MEASURE	UNIT PRICE	UNIT PRICE EXTENSION <i>(Quantity X Unit Price)</i>
804800H	3	EACH	\$ _____ . _____	\$ _____ . _____
<i>Description:</i> Plug Valve (20")				
REF. NO.	QUANTITY	UNIT OF MEASURE	UNIT PRICE	UNIT PRICE EXTENSION <i>(Quantity X Unit Price)</i>
804800J	1	EACH	\$ _____ . _____	\$ _____ . _____
<i>Description:</i> Plug Valve (30")				
REF. NO.	QUANTITY	UNIT OF MEASURE	UNIT PRICE	UNIT PRICE EXTENSION <i>(Quantity X Unit Price)</i>
804800O	5	EACH	\$ _____ . _____	\$ _____ . _____
<i>Description:</i> Air Release / Vacuum Valve (2")				
REF. NO.	QUANTITY	UNIT OF MEASURE	UNIT PRICE	UNIT PRICE EXTENSION <i>(Quantity X Unit Price)</i>
8049001	20	EACH	\$ _____ . _____	\$ _____ . _____

UNIT PRICE FORM

To: CITY OF BATON ROUGE
 PARISH OF EAST BATON ROUGE
 DEPARTMENT OF PUBLIC WORKS

BID FOR: LOVETT ROAD - GREENWELL SPRINGS ROAD

Project Number: 10-FM-MS-0049

<i>Description:</i> Air Release / Vacuum Valve (3")				
REF. NO.	QUANTITY	UNIT OF MEASURE	UNIT PRICE	UNIT PRICE EXTENSION <i>(Quantity X Unit Price)</i>
8049002	6	EACH	\$ _____ . _____	\$ _____ . _____
<i>Description:</i> Air Release / Vacuum Valve (4")				
REF. NO.	QUANTITY	UNIT OF MEASURE	UNIT PRICE	UNIT PRICE EXTENSION <i>(Quantity X Unit Price)</i>
8049003	31	EACH	\$ _____ . _____	\$ _____ . _____
<i>Description:</i> Air Release / Vacuum Valve (6")				
REF. NO.	QUANTITY	UNIT OF MEASURE	UNIT PRICE	UNIT PRICE EXTENSION <i>(Quantity X Unit Price)</i>
8049004	1	EACH	\$ _____ . _____	\$ _____ . _____
<i>Description:</i> Force Main Connection (Detail 1)				
REF. NO.	QUANTITY	UNIT OF MEASURE	UNIT PRICE	UNIT PRICE EXTENSION <i>(Quantity X Unit Price)</i>
8049301	1	EACH	\$ _____ . _____	\$ _____ . _____
<i>Description:</i> Force Main Connection (Detail 2)				
REF. NO.	QUANTITY	UNIT OF MEASURE	UNIT PRICE	UNIT PRICE EXTENSION <i>(Quantity X Unit Price)</i>
8049302	1	EACH	\$ _____ . _____	\$ _____ . _____
<i>Description:</i> Force Main Connection (Detail 3)				
REF. NO.	QUANTITY	UNIT OF MEASURE	UNIT PRICE	UNIT PRICE EXTENSION <i>(Quantity X Unit Price)</i>
8049303	1	EACH	\$ _____ . _____	\$ _____ . _____

UNIT PRICE FORM

To: CITY OF BATON ROUGE
 PARISH OF EAST BATON ROUGE
 DEPARTMENT OF PUBLIC WORKS

BID FOR: LOVETT ROAD - GREENWELL SPRINGS ROAD

Project Number: 10-FM-MS-0049

<i>Description:</i> Force Main Connection (Detail 10)				
REF. NO.	QUANTITY	UNIT OF MEASURE	UNIT PRICE	UNIT PRICE EXTENSION (Quantity X Unit Price)
8049304	1	EACH	\$ _____ . _____	\$ _____ . _____
<i>Description:</i> Force Main Connection (Detail 13)				
REF. NO.	QUANTITY	UNIT OF MEASURE	UNIT PRICE	UNIT PRICE EXTENSION (Quantity X Unit Price)
8049305	1	EACH	\$ _____ . _____	\$ _____ . _____
<i>Description:</i> Force Main Connection (Detail 16)				
REF. NO.	QUANTITY	UNIT OF MEASURE	UNIT PRICE	UNIT PRICE EXTENSION (Quantity X Unit Price)
8049306	1	EACH	\$ _____ . _____	\$ _____ . _____
<i>Description:</i> Force Main Connection (Detail 19)				
REF. NO.	QUANTITY	UNIT OF MEASURE	UNIT PRICE	UNIT PRICE EXTENSION (Quantity X Unit Price)
8049307	1	EACH	\$ _____ . _____	\$ _____ . _____
<i>Description:</i> Force Main Connection (Detail 20)				
REF. NO.	QUANTITY	UNIT OF MEASURE	UNIT PRICE	UNIT PRICE EXTENSION (Quantity X Unit Price)
8049308	1	EACH	\$ _____ . _____	\$ _____ . _____
<i>Description:</i> 20" Jacked and Bored Casing including Carrier Pipe				
REF. NO.	QUANTITY	UNIT OF MEASURE	UNIT PRICE	UNIT PRICE EXTENSION (Quantity X Unit Price)
817001J	80	LF	\$ _____ . _____	\$ _____ . _____

UNIT PRICE FORM

To: CITY OF BATON ROUGE
 PARISH OF EAST BATON ROUGE
 DEPARTMENT OF PUBLIC WORKS

BID FOR: LOVETT ROAD - GREENWELL SPRINGS ROAD

Project Number: 10-FM-MS-0049

<i>Description:</i> 36" Jacked and Bored Casing including Carrier Pipe				
REF. NO.	QUANTITY	UNIT OF MEASURE	UNIT PRICE	UNIT PRICE EXTENSION (Quantity X Unit Price)
817001Q	115	LF	\$ _____ . _____	\$ _____ . _____
<i>Description:</i> 48" Jacked and Bored Casing including Carrier Pipe				
REF. NO.	QUANTITY	UNIT OF MEASURE	UNIT PRICE	UNIT PRICE EXTENSION (Quantity X Unit Price)
817001S	1005	LF	\$ _____ . _____	\$ _____ . _____
<i>Description:</i> 54" Jacked and Bored Casing including Carrier Pipe				
REF. NO.	QUANTITY	UNIT OF MEASURE	UNIT PRICE	UNIT PRICE EXTENSION (Quantity X Unit Price)
817001T	330	LF	\$ _____ . _____	\$ _____ . _____
<i>Description:</i> 10" Jacked and Bored Pipe Carrier Pipe				
REF. NO.	QUANTITY	UNIT OF MEASURE	UNIT PRICE	UNIT PRICE EXTENSION (Quantity X Unit Price)
817002D	110	LF	\$ _____ . _____	\$ _____ . _____
<i>Description:</i> 20" Jacked and Bored Pipe Carrier Pipe				
REF. NO.	QUANTITY	UNIT OF MEASURE	UNIT PRICE	UNIT PRICE EXTENSION (Quantity X Unit Price)
817002J	60	LF	\$ _____ . _____	\$ _____ . _____
<i>Description:</i> 36" Jacked and Bored Pipe Carrier Pipe				
REF. NO.	QUANTITY	UNIT OF MEASURE	UNIT PRICE	UNIT PRICE EXTENSION (Quantity X Unit Price)
817002Q	70	LF	\$ _____ . _____	\$ _____ . _____

UNIT PRICE FORM

To: CITY OF BATON ROUGE
 PARISH OF EAST BATON ROUGE
 DEPARTMENT OF PUBLIC WORKS

BID FOR: LOVETT ROAD - GREENWELL SPRINGS ROAD

Project Number: 10-FM-MS-0049

<i>Description:</i> 48" Trenched Casing including Carrier Pipe				
REF. NO.	QUANTITY	UNIT OF MEASURE	UNIT PRICE	UNIT PRICE EXTENSION (Quantity X Unit Price)
817003S	40	LF	\$ _____ . _____	\$ _____ . _____
<i>Description:</i> Horizontal Directional Drilling Sewer Force Main (8")				
REF. NO.	QUANTITY	UNIT OF MEASURE	UNIT PRICE	UNIT PRICE EXTENSION (Quantity X Unit Price)
818200C	540	LF	\$ _____ . _____	\$ _____ . _____
<i>Description:</i> Horizontal Directional Drilling Sewer Force Main (16")				
REF. NO.	QUANTITY	UNIT OF MEASURE	UNIT PRICE	UNIT PRICE EXTENSION (Quantity X Unit Price)
818200H	410	LF	\$ _____ . _____	\$ _____ . _____
<i>Description:</i> Horizontal Directional Drilling Sewer Force Main (18")				
REF. NO.	QUANTITY	UNIT OF MEASURE	UNIT PRICE	UNIT PRICE EXTENSION (Quantity X Unit Price)
818200I	1060	LF	\$ _____ . _____	\$ _____ . _____
<i>Description:</i> Horizontal Directional Drilling Sewer Force Main (42")				
REF. NO.	QUANTITY	UNIT OF MEASURE	UNIT PRICE	UNIT PRICE EXTENSION (Quantity X Unit Price)
818200R	350	LF	\$ _____ . _____	\$ _____ . _____
<i>Description:</i> Miscellaneous Work and Cleanup				
REF. NO.	QUANTITY	UNIT OF MEASURE	UNIT PRICE	UNIT PRICE EXTENSION (Quantity X Unit Price)
8211101	1	LUMP	\$ _____ . _____	\$ _____ . _____

UNIT PRICE FORM

To: CITY OF BATON ROUGE
 PARISH OF EAST BATON ROUGE
 DEPARTMENT OF PUBLIC WORKS

BID FOR: LOVETT ROAD - GREENWELL SPRINGS ROAD

Project Number: 10-FM-MS-0049

<i>Description:</i> Remove Existing Fence and Replace with New Fence				
REF. NO.	QUANTITY	UNIT OF MEASURE	UNIT PRICE	UNIT PRICE EXTENSION <i>(Quantity X Unit Price)</i>
9020101	2550	LF	\$ _____ . _____	\$ _____ . _____
<i>Description:</i> Rebuilt Fence				
REF. NO.	QUANTITY	UNIT OF MEASURE	UNIT PRICE	UNIT PRICE EXTENSION <i>(Quantity X Unit Price)</i>
9021300	500	LF	\$ _____ . _____	\$ _____ . _____
<i>Description:</i> Seed				
REF. NO.	QUANTITY	UNIT OF MEASURE	UNIT PRICE	UNIT PRICE EXTENSION <i>(Quantity X Unit Price)</i>
9030800	3460	LB	\$ _____ . _____	\$ _____ . _____
<i>Description:</i> Fertilizer				
REF. NO.	QUANTITY	UNIT OF MEASURE	UNIT PRICE	UNIT PRICE EXTENSION <i>(Quantity X Unit Price)</i>
9030900	15880	LB	\$ _____ . _____	\$ _____ . _____
<i>Description:</i> Water				
REF. NO.	QUANTITY	UNIT OF MEASURE	UNIT PRICE	UNIT PRICE EXTENSION <i>(Quantity X Unit Price)</i>
9031000	0.193	MGAL	\$ _____ . _____	\$ _____ . _____
<i>Description:</i> Slab Sod				
REF. NO.	QUANTITY	UNIT OF MEASURE	UNIT PRICE	UNIT PRICE EXTENSION <i>(Quantity X Unit Price)</i>
9031500	1000	SY	\$ _____ . _____	\$ _____ . _____

UNIT PRICE FORM

To: CITY OF BATON ROUGE
 PARISH OF EAST BATON ROUGE
 DEPARTMENT OF PUBLIC WORKS

BID FOR: LOVETT ROAD - GREENWELL SPRINGS ROAD

Project Number: 10-FM-MS-0049

<i>Description:</i> Storm Water Pollution Prevention Plan				
REF. NO.	QUANTITY	UNIT OF MEASURE	UNIT PRICE	UNIT PRICE EXTENSION <i>(Quantity X Unit Price)</i>
9031600	1	LUMP	\$ _____ . _____	\$ _____ . _____
<i>Description:</i> Temporary Signs and Barricades				
REF. NO.	QUANTITY	UNIT OF MEASURE	UNIT PRICE	UNIT PRICE EXTENSION <i>(Quantity X Unit Price)</i>
9050100	1	LUMP	\$ _____ . _____	\$ _____ . _____
<i>Description:</i> Traffic Control Officer				
REF. NO.	QUANTITY	UNIT OF MEASURE	UNIT PRICE	UNIT PRICE EXTENSION <i>(Quantity X Unit Price)</i>
9059000	1	LUMP	\$ 50000.00	\$ 50000.00
<i>Description:</i> Concrete Curb and Gutter (2 Ft. Wide)				
REF. NO.	QUANTITY	UNIT OF MEASURE	UNIT PRICE	UNIT PRICE EXTENSION <i>(Quantity X Unit Price)</i>
9070200	130	LF	\$ _____ . _____	\$ _____ . _____
<i>Description:</i> 4" Concrete Walks				
REF. NO.	QUANTITY	UNIT OF MEASURE	UNIT PRICE	UNIT PRICE EXTENSION <i>(Quantity X Unit Price)</i>
9070304	200	SY	\$ _____ . _____	\$ _____ . _____
<i>Description:</i> 6" Concrete Drive				
REF. NO.	QUANTITY	UNIT OF MEASURE	UNIT PRICE	UNIT PRICE EXTENSION <i>(Quantity X Unit Price)</i>
9070406	140	SY	\$ _____ . _____	\$ _____ . _____


UNIT PRICE FORM

To: CITY OF BATON ROUGE
 PARISH OF EAST BATON ROUGE
 DEPARTMENT OF PUBLIC WORKS


BID FOR: LOVETT ROAD - GREENWELL SPRINGS ROAD

Project Number: 10-FM-MS-0049

<i>Description:</i> Driveway Crossing For Sanitary Sewer Construction				
REF. NO.	QUANTITY	UNIT OF MEASURE	UNIT PRICE	UNIT PRICE EXTENSION (Quantity X Unit Price)
9079000	1720	LF	\$ _____ . _____	\$ _____ . _____
<i>Description:</i> Mobilization				
REF. NO.	QUANTITY	UNIT OF MEASURE	UNIT PRICE	UNIT PRICE EXTENSION (Quantity X Unit Price)
9090100	1	LUMP	\$ _____ . _____	\$ _____ . _____
<i>Description:</i> Utility Relocation Allocation				
REF. NO.	QUANTITY	UNIT OF MEASURE	UNIT PRICE	UNIT PRICE EXTENSION (Quantity X Unit Price)
9999991	1	LUMP	\$ 200000.00	\$ 200000.00
<i>Description:</i> Vibration Monitoring				
REF. NO.	QUANTITY	UNIT OF MEASURE	UNIT PRICE	UNIT PRICE EXTENSION (Quantity X Unit Price)
9999992	20	EACH	\$ _____ . _____	\$ _____ . _____
<i>Description:</i> Restrained Joint Swivel Joint DI Pipe (36")				
REF. NO.	QUANTITY	UNIT OF MEASURE	UNIT PRICE	UNIT PRICE EXTENSION (Quantity X Unit Price)
9999993	300	LF	\$ _____ . _____	\$ _____ . _____

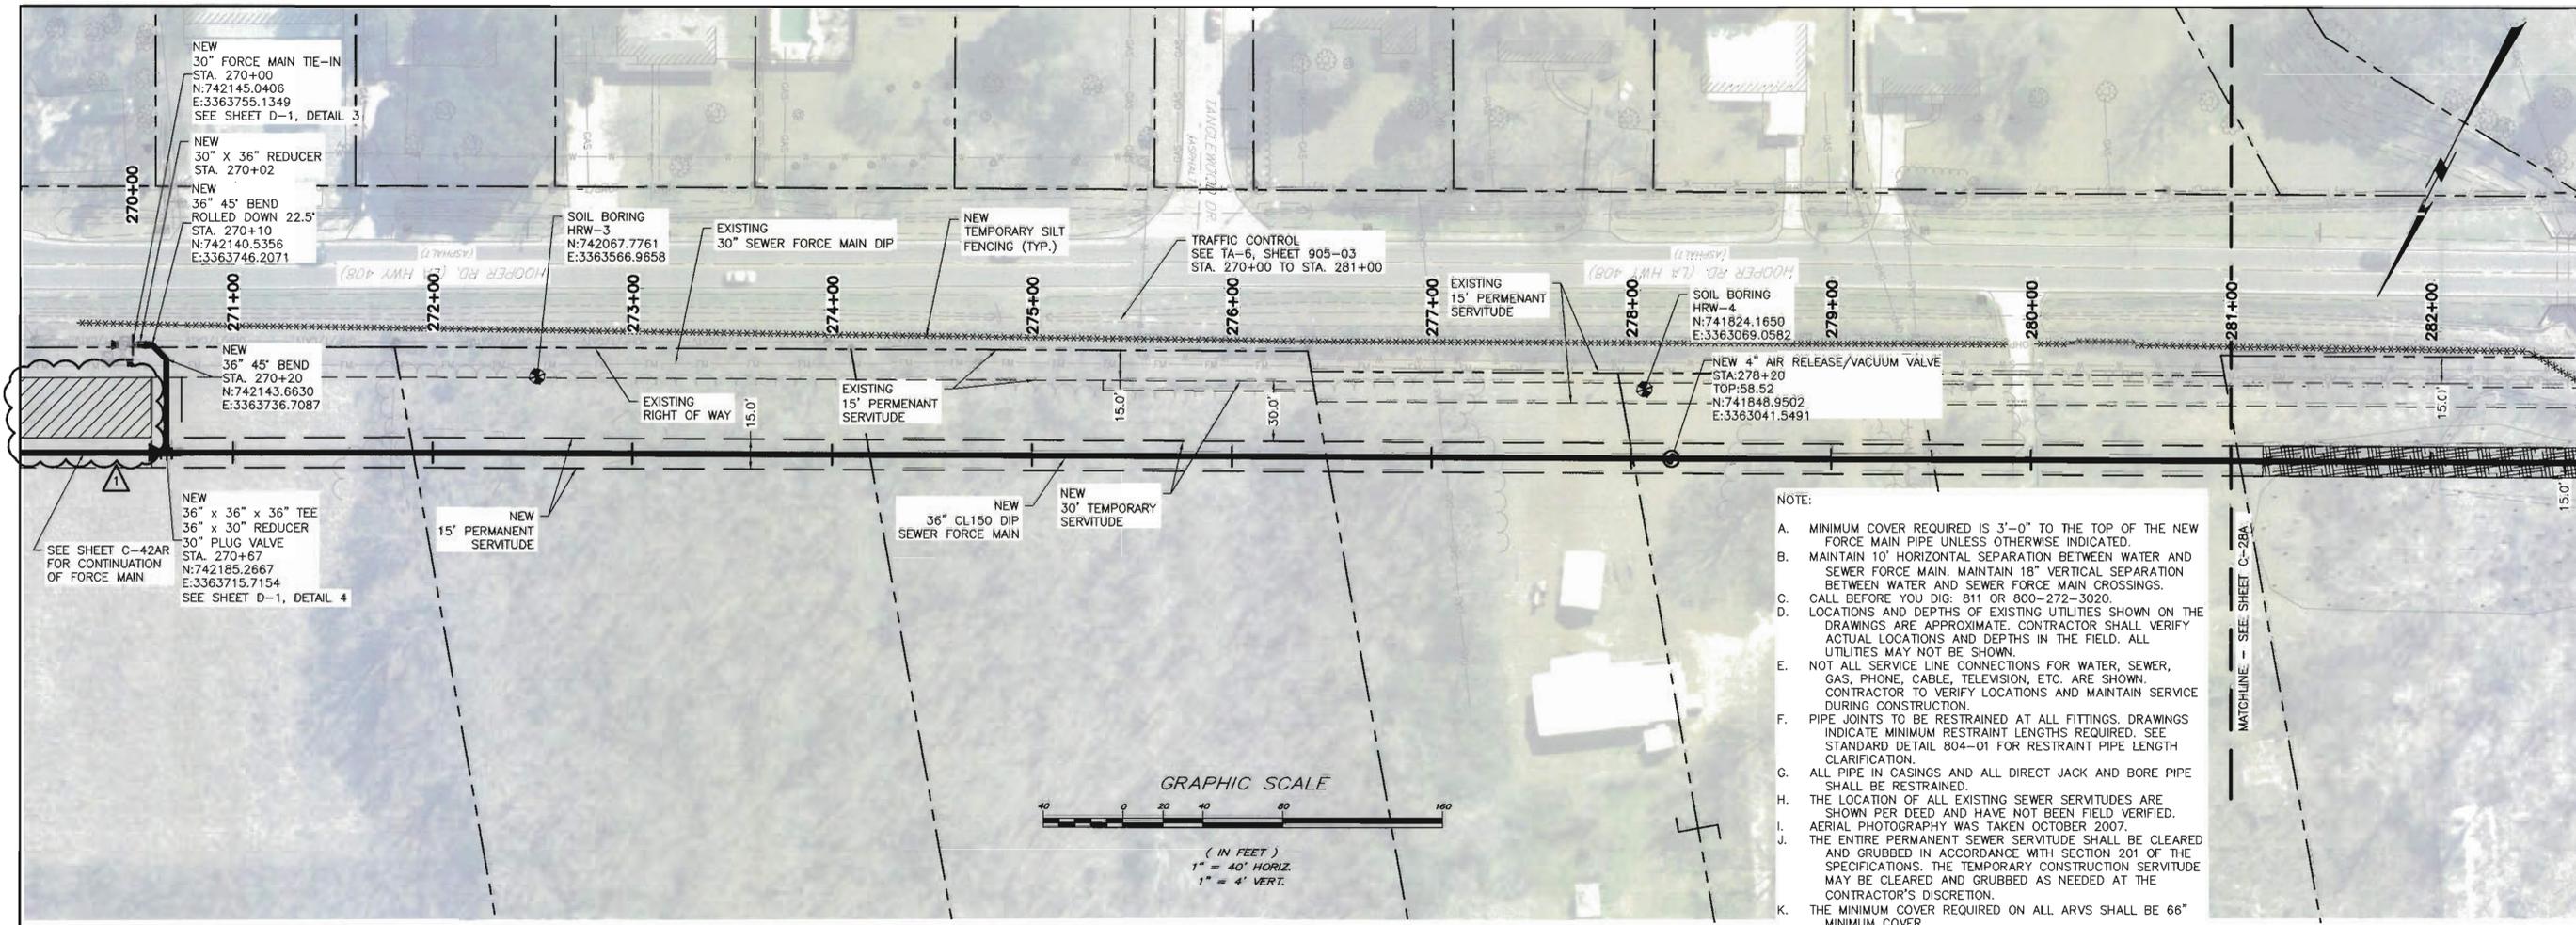


- NOTE:
- MINIMUM COVER REQUIRED IS 3'-0" TO THE TOP OF THE NEW FORCE MAIN PIPE UNLESS OTHERWISE INDICATED.
 - MAINTAIN 10' HORIZONTAL SEPARATION BETWEEN WATER AND SEWER FORCE MAIN. MAINTAIN 18" VERTICAL SEPARATION BETWEEN WATER AND SEWER FORCE MAIN CROSSINGS.
 - CALL BEFORE YOU DIG: 811 OR 800-272-3020.
 - LOCATIONS AND DEPTHS OF EXISTING UTILITIES SHOWN ON THE DRAWINGS ARE APPROXIMATE. CONTRACTOR SHALL VERIFY ACTUAL LOCATIONS AND DEPTHS IN THE FIELD. ALL UTILITIES MAY NOT BE SHOWN.
 - NOT ALL SERVICE LINE CONNECTIONS FOR WATER, SEWER, GAS, PHONE, CABLE, TELEVISION, ETC. ARE SHOWN. CONTRACTOR TO VERIFY LOCATIONS AND MAINTAIN SERVICE DURING CONSTRUCTION.
 - PIPE JOINTS TO BE RESTRAINED AT ALL FITTINGS. DRAWINGS INDICATE MINIMUM RESTRAINT LENGTHS REQUIRED. SEE STANDARD DETAIL 804-01 FOR RESTRAINT PIPE LENGTH CLARIFICATION.
 - ALL PIPE IN CASINGS AND ALL DIRECT JACK AND BORE PIPE SHALL BE RESTRAINED.
 - THE LOCATION OF ALL EXISTING SEWER SERVITUDES ARE SHOWN PER DEED AND HAVE NOT BEEN FIELD VERIFIED.
 - AERIAL PHOTOGRAPHY WAS TAKEN OCTOBER 2007.
 - THE ENTIRE PERMANENT SEWER SERVITUDE SHALL BE CLEARED AND GRUBBED IN ACCORDANCE WITH SECTION 201 OF THE SPECIFICATIONS. THE TEMPORARY CONSTRUCTION SERVITUDE MAY BE CLEARED AND GRUBBED AS NEEDED AT THE CONTRACTOR'S DISCRETION.
 - THE MINIMUM COVER REQUIRED ON ALL ARVS SHALL BE 66" MINIMUM COVER.

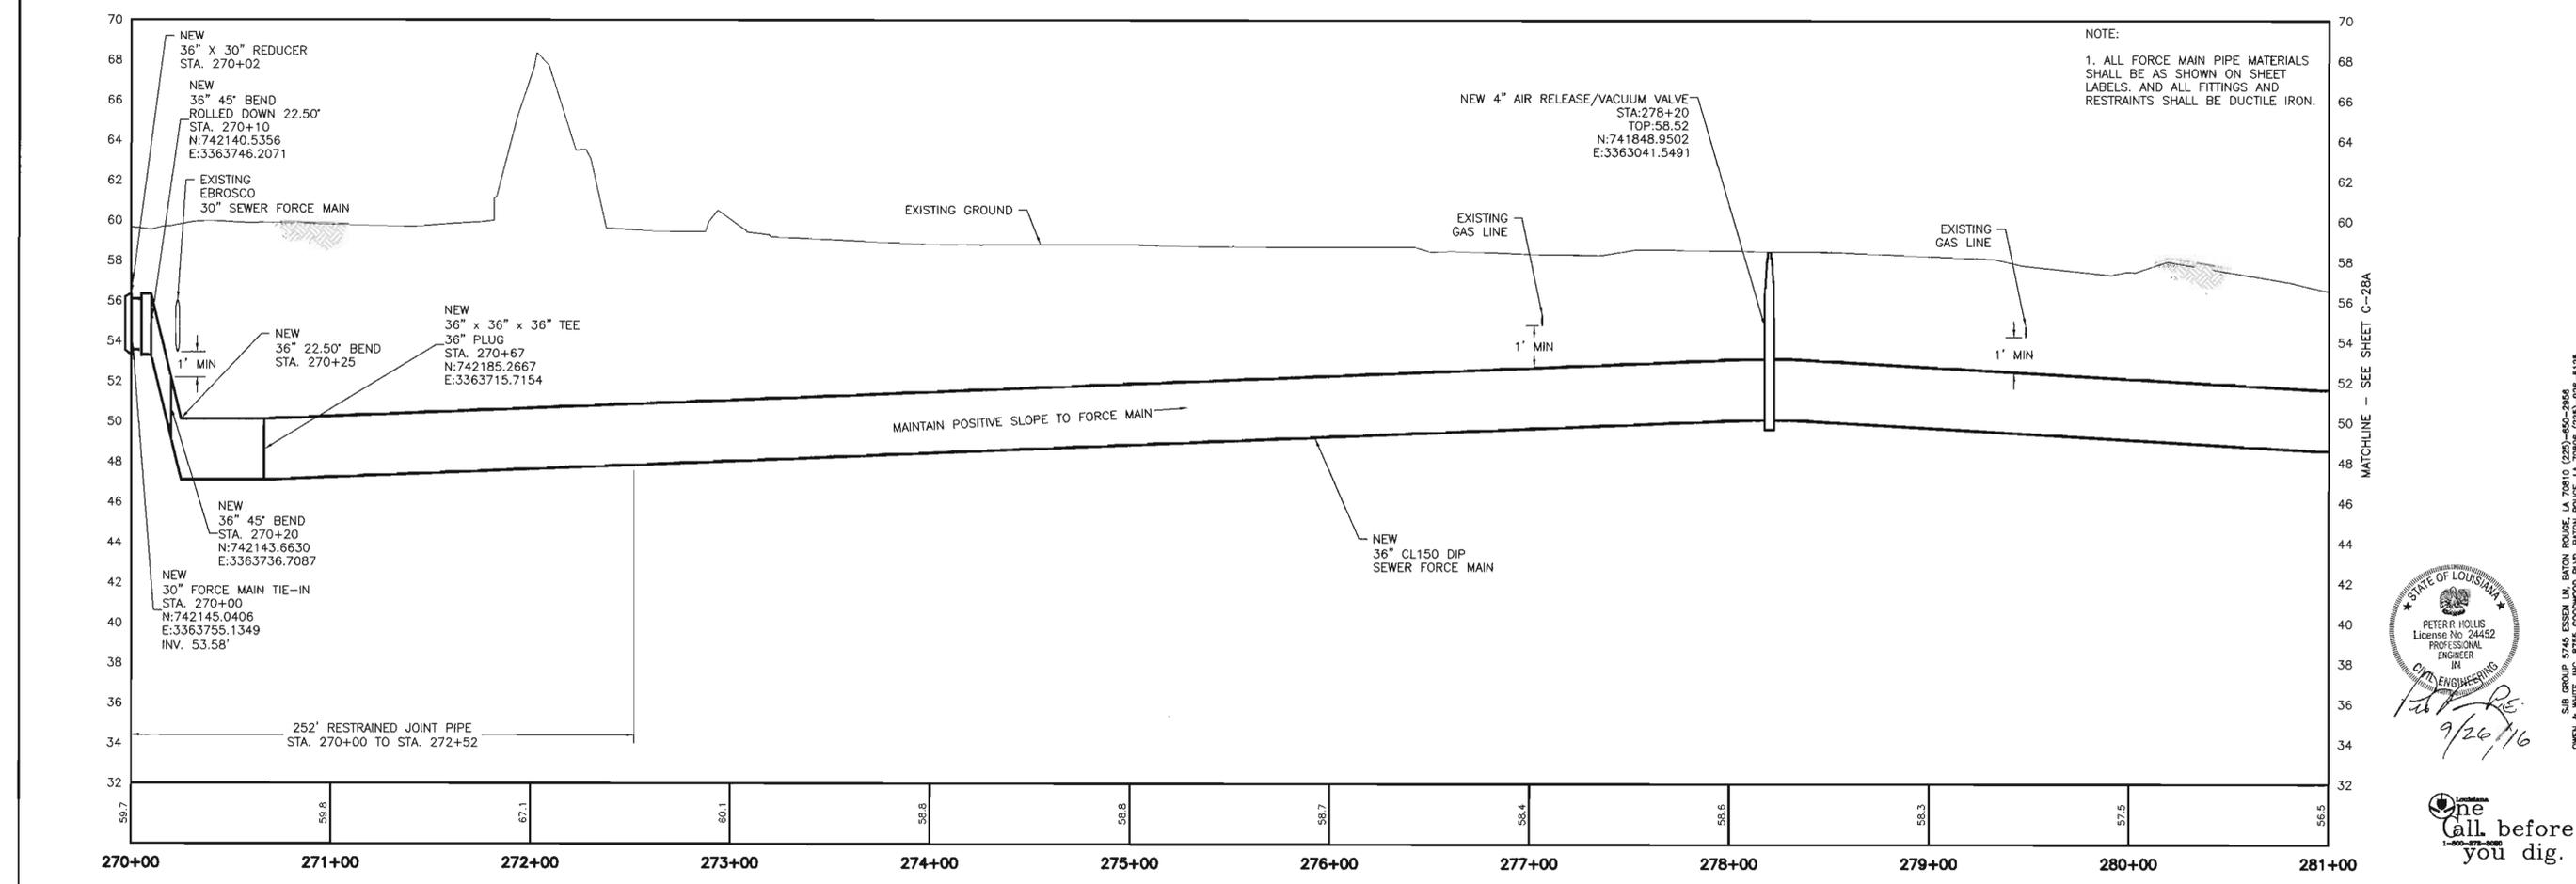


SHEET NUMBER	C-27AR
PARISH	EAST BATON ROUGE
CITY	BATON ROUGE
PROJECT	10-FM-MS-0049
DESIGNED PRY	
CHECKED TRY	
DATE	APRIL 14, 2016
PRH	12
BY	
EXTENDED 30' FM TO HOOPER	1
REVISION DESCRIPTION	8-26-16
NO.	

HOOPER WEST FORCE MAIN PLAN & PROFILE
 LOVETT ROAD - GREENWELL SPRINGS ROAD PROJECT
 HOOPER ENGINEERING
 PETER R. HOLLIS
 License No. 24452
 PROFESSIONAL ENGINEER IN CIVIL ENGINEERING
 9/26/16
 Call before you dig.


R:\projects\1760 - SJB Group-Owen & White - Joint Venture\176008\CAD 2011\Master Drawing\Addendum_3-23-16\mcd\30_10\FMMS0049_Hooper West - (10)R.dwg [C-27A] Sep 26, 2016 - 10:56am

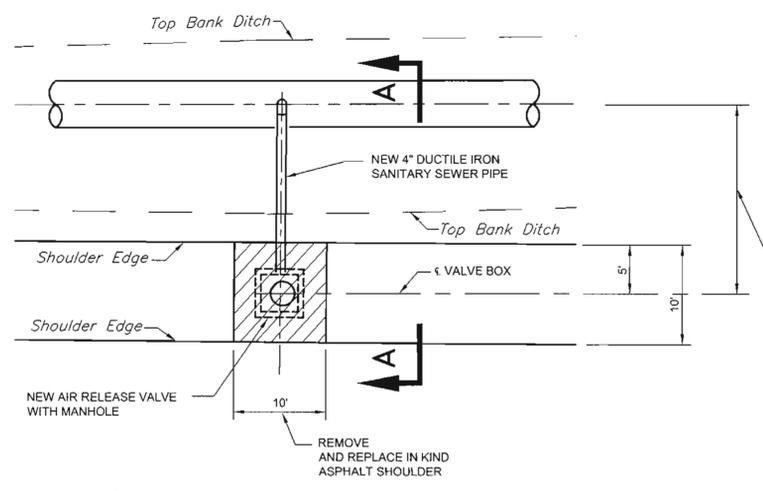


A AIR RELEASE VALVE CONNECTION DETAIL
N.T.S.

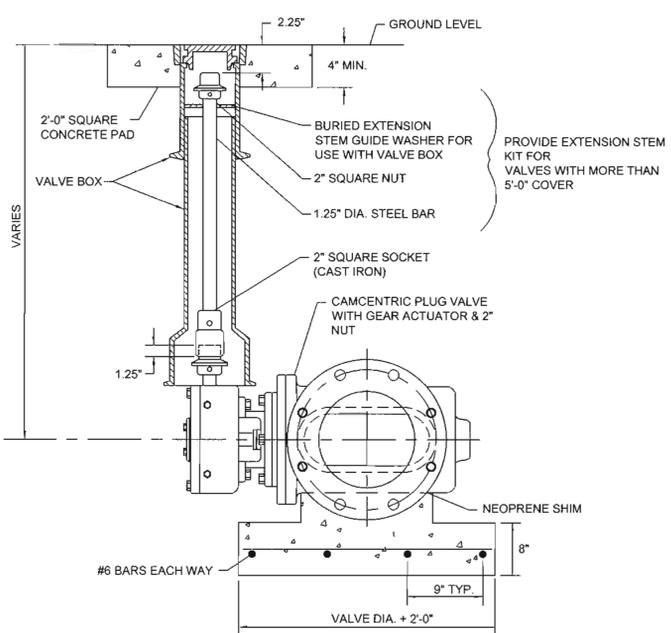

B VALVE BOX INSTALLATION GEAR ACTUATED VALVE
N.T.S.

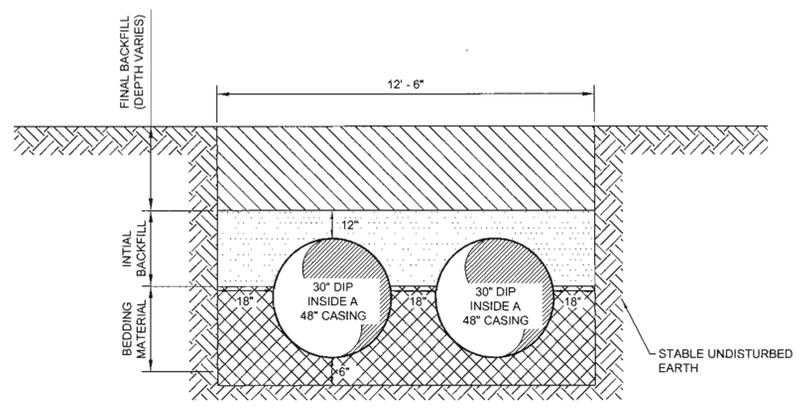


C PAY LIMIT FOR EXCAVATION, BEDDING, AND BACKFILL OF COMMON TRENCH
NOTE: SEE CITY PARISH STANDARD DETAILS 801-01 FOR SPECIFIC REQUIREMENTS.
C-35A STA. 10907+40 TO STA. 10909+25 N.T.S.
C-53A STA. 465+92 TO STA. 467+77

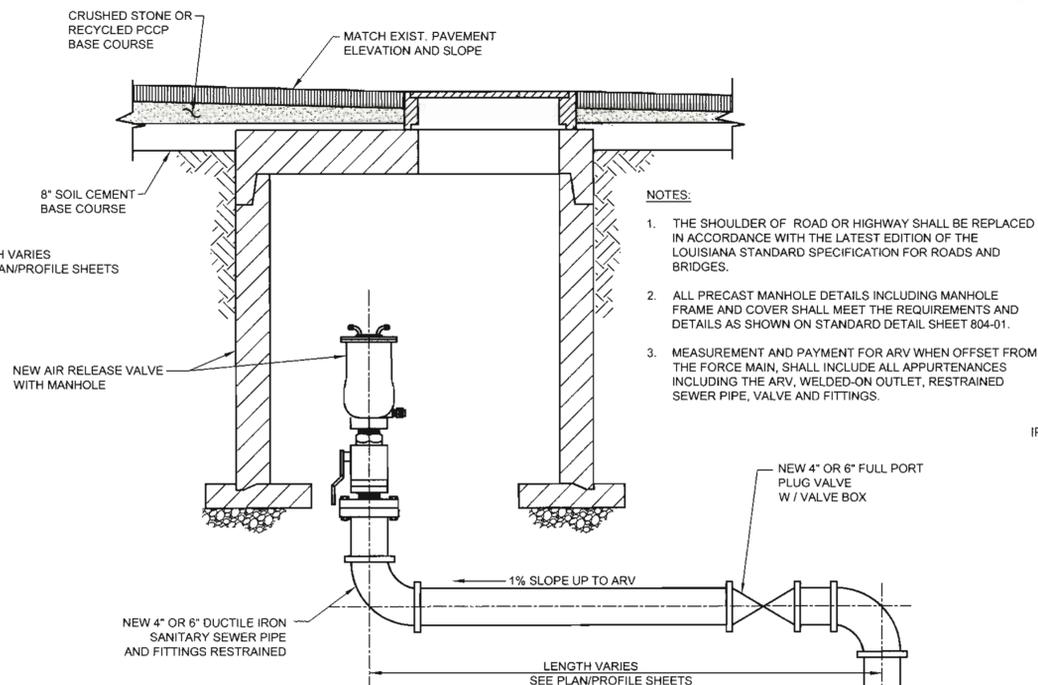


- NOTES:**
1. THE SHOULDER OF ROAD OR HIGHWAY SHALL BE REPLACED IN ACCORDANCE WITH THE LATEST EDITION OF THE LOUISIANA STANDARD SPECIFICATION FOR ROADS AND BRIDGES.
 2. ALL PRECAST MANHOLE DETAILS INCLUDING MANHOLE FRAME AND COVER SHALL MEET THE REQUIREMENTS AND DETAILS AS SHOWN ON STANDARD DETAIL SHEET 804-01.
 3. MEASUREMENT AND PAYMENT FOR ARV WHEN OFFSET FROM THE FORCE MAIN, SHALL INCLUDE ALL APPURTENANCES INCLUDING THE ARV, WELDED-ON OUTLET, RESTRAINED SEWER PIPE, VALVE AND FITTINGS.


D SECTION A-A OFFSET AIR RELEASE VALVE
N.T.S.

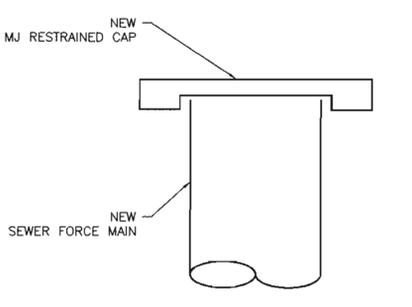


E TYPICAL CONNECTION DETAIL
N.T.S.

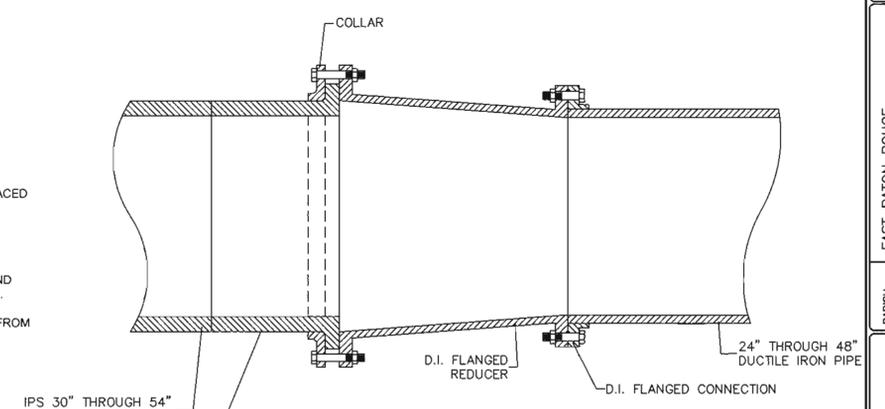

F IPS HDPE TO DIP TRANSITION FITTING DETAIL FOR FM SIZES 24" THROUGH 48"
NOTE: ALL BOLTS AND ACCESSORIES TO BE STAINLESS STEEL. N.T.S.

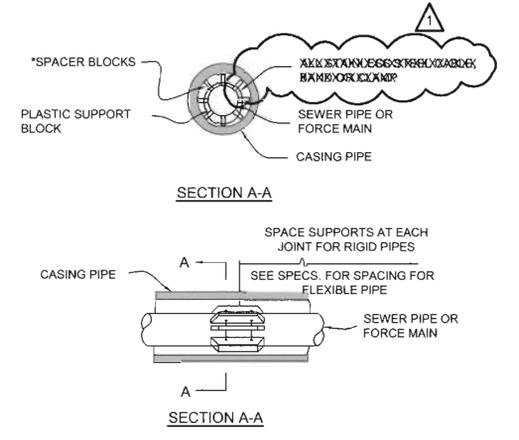

G TYPICAL SUPPORT OF GRAVITY SEWER OR FORCE MAIN IN CASING
NOTE: SEE CITY PARISH STANDARD DETAILS 804-01 FOR SPECIFIC REQUIREMENTS.

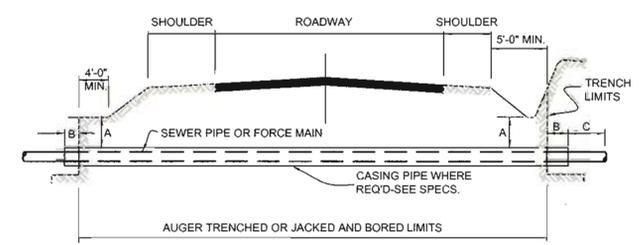

- NOTES:**
1. DIMENSION "A" TO BE 36" MIN. FOR CASINGS OR PIPES 3" DIA. AND OVER.
 2. DIMENSION "B" AND "C" TO BE 48" MIN. FOR CASINGS OR PIPES 3" DIA. AND OVER.
 3. ENCASED OR UNENCASED GRAVITY SEWERS, WHERE PERMITTED, TO BE INSTALLED UNDER THE ROAD BY MEANS OF JACKING IT THROUGH OR BY DRY-BORING A HOLE THAT WILL RECEIVE THE PIPE WITH A SNUG FIT. (SEE SPECS.)

H TYPICAL HIGHWAY AND CONCRETE PAVEMENT CROSSINGS
NOTE: SEE CITY PARISH STANDARD DETAILS FOR SPECIFIC REQUIREMENTS.



- NOTE:**
1. ALL PIPE JOINTS AT ALL FITTINGS SHALL BE RESTRAINED DRAWINGS INDICATE MINIMUM RESTRAINT LENGTHS REQUIRED. SEE STANDARD DETAILS 804-01 FOR RESTRAINT PIPE LENGTH CLARIFICATION.
 2. ALL FITTINGS WILL BE DUCTILE IRON FITTINGS.

SHEET NUMBER	D-5R
PARISH	EAST BATON ROUGE
CITY	BATON ROUGE
PROJECT	10-FM-MS-0049
DESIGNED/CHKD	ASW/MS/STC
DATE	APRIL 14, 2016
REVISED	BY
NO.	1
DATE	9-23-16
DESCRIPTION	REVISION DESCRIPTION
BY	

MISCELLANEOUS DETAILS
LOVETT ROAD - GREENWELL SPRINGS ROAD PROJECT

STATE OF LOUISIANA
PETER R. HOLLIS
LICENSE NO. 24452
PROFESSIONAL ENGINEER
CIVIL ENGINEERING
9/26/16

ONE call before you dig.