




Revised per Addendum dated (04/28/25)



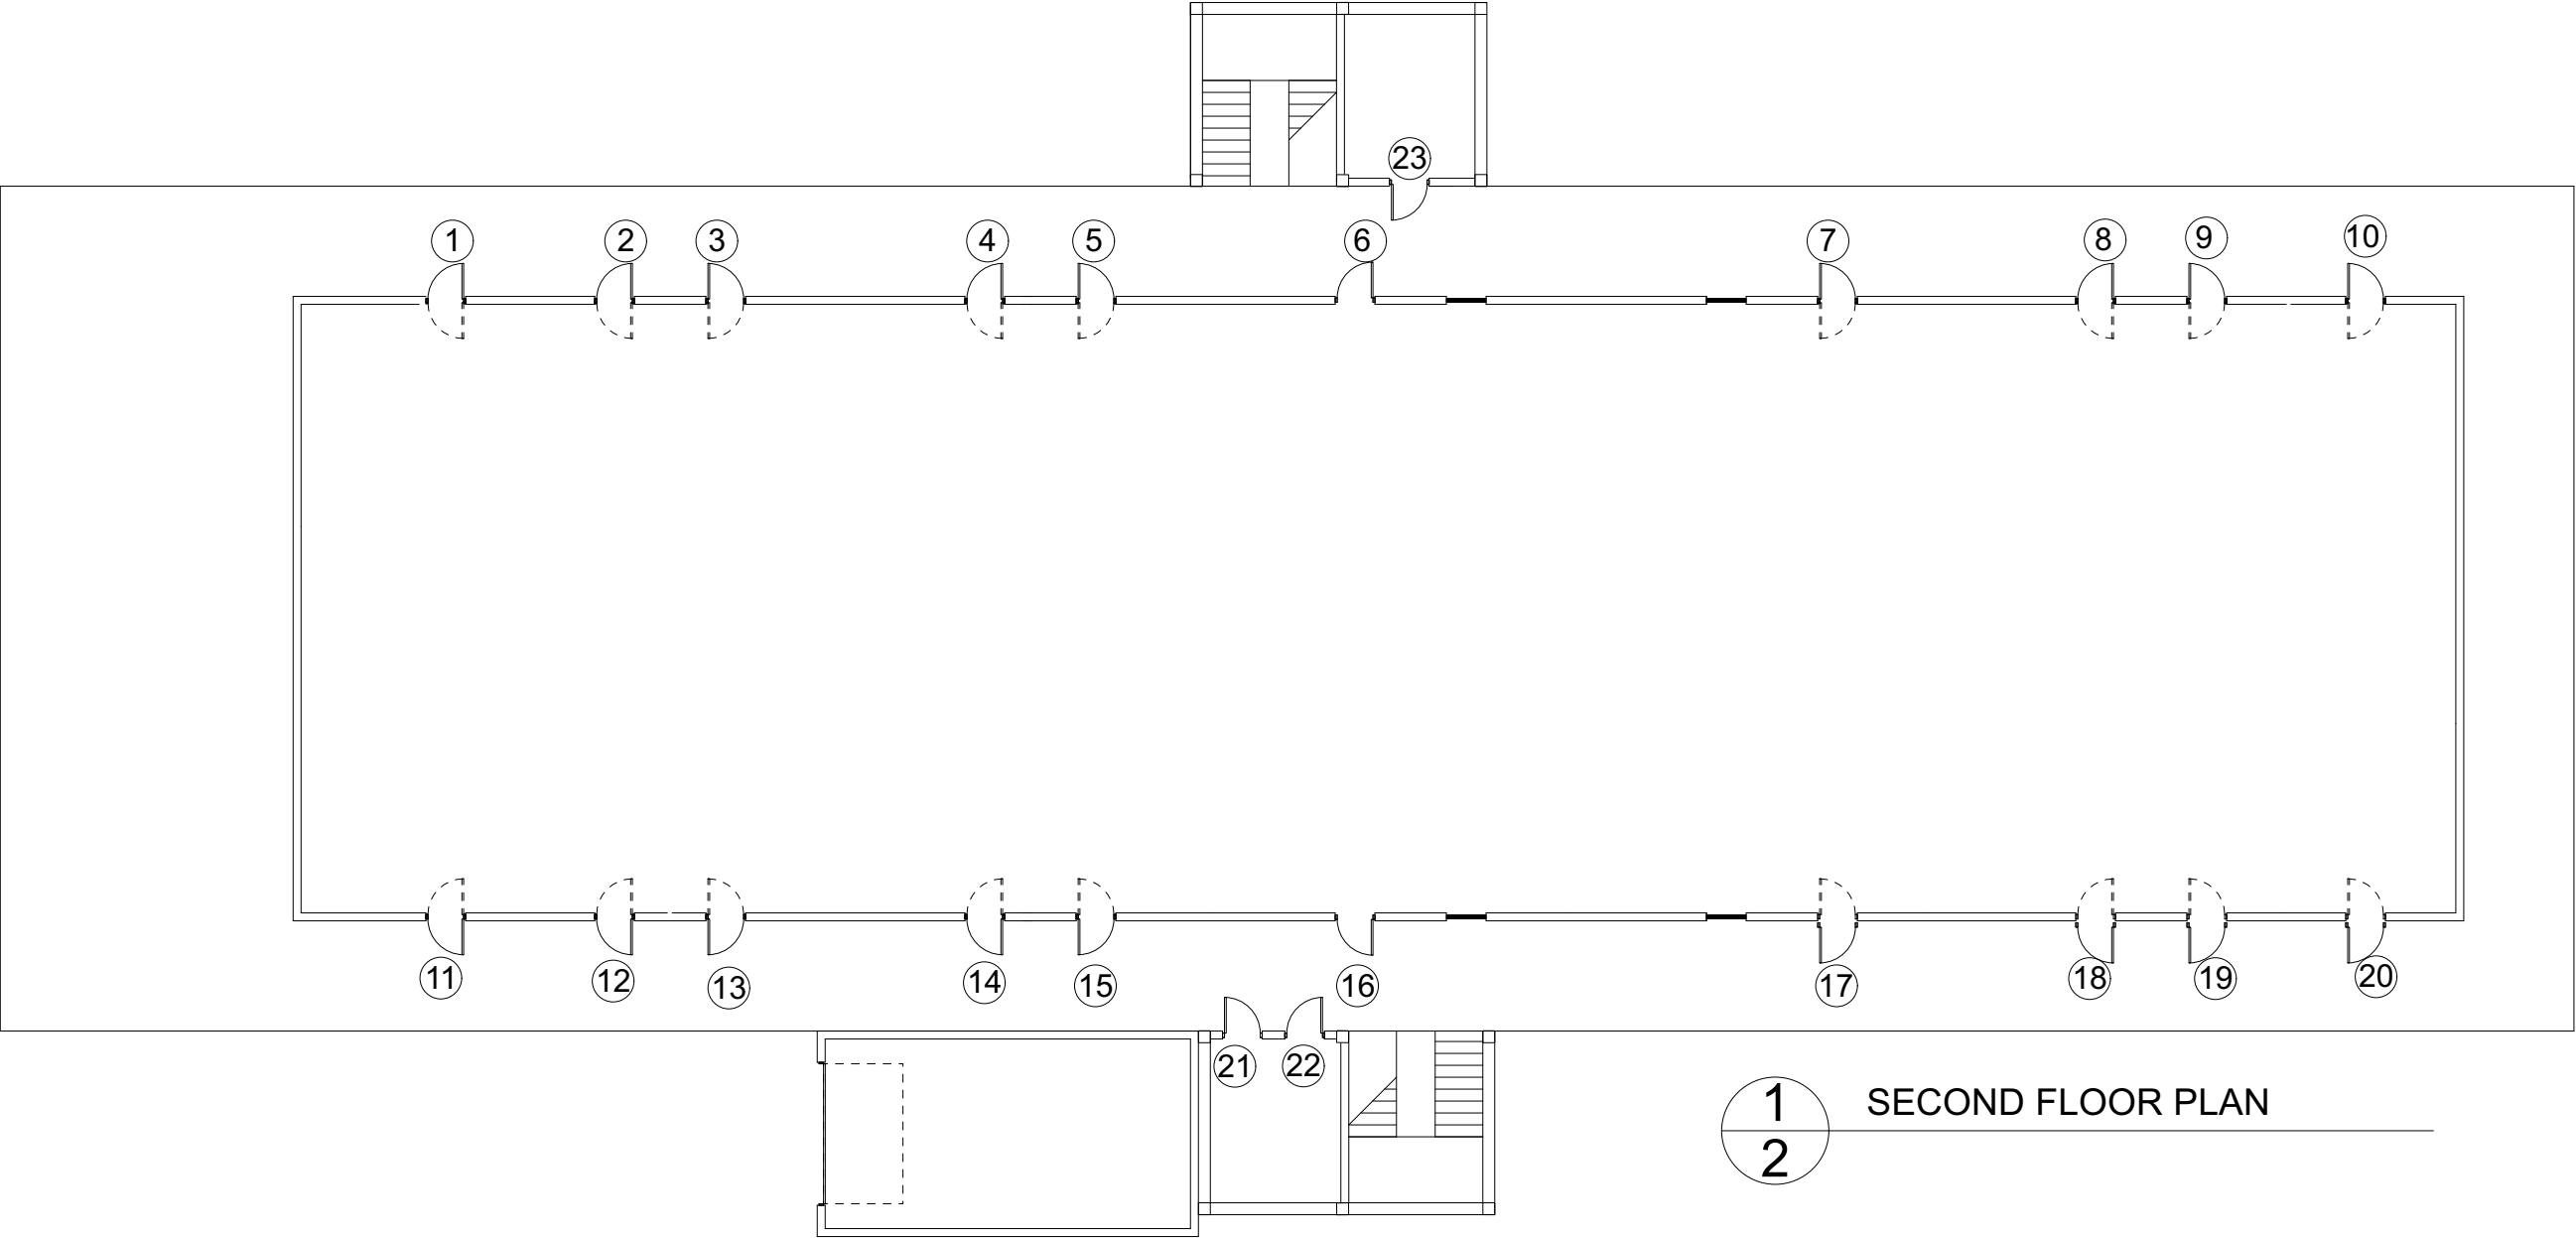

1 SECOND FLOOR PLAN
2

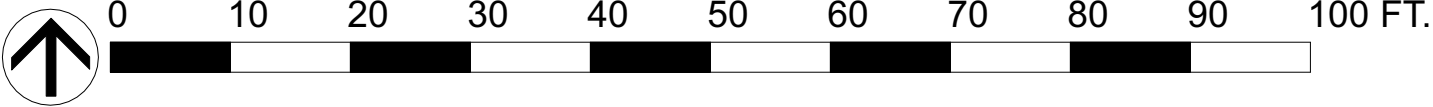

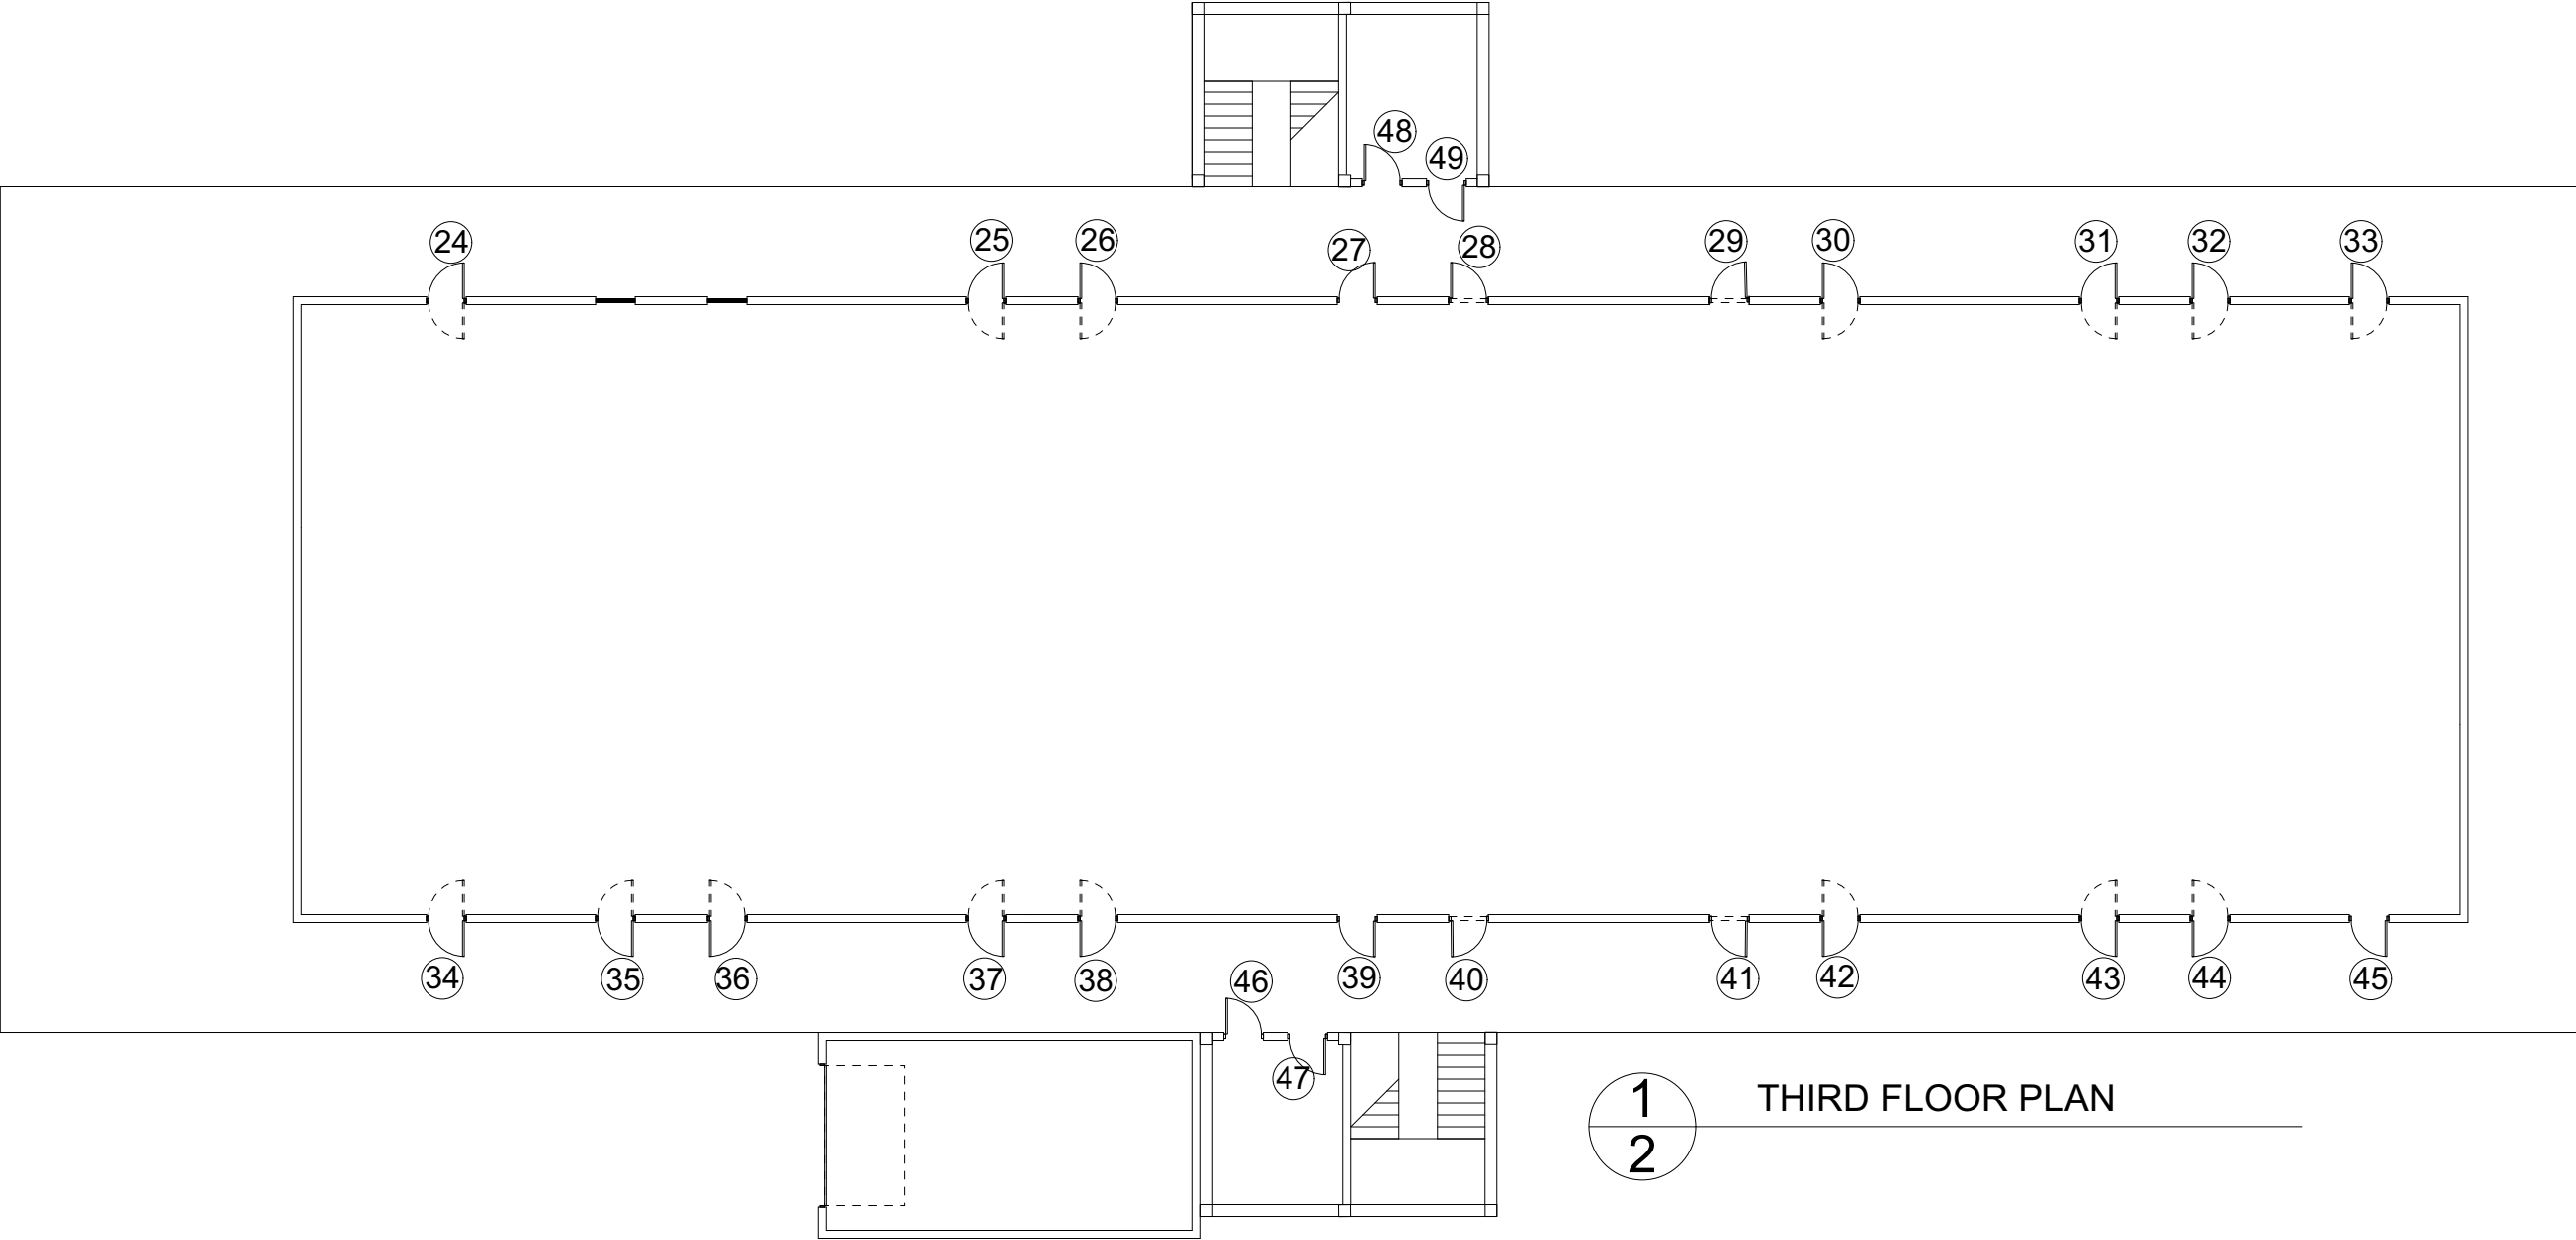

1
2

THIRD FLOOR PLAN

