




Attachment D –
Building Layout
RFx 3000024837



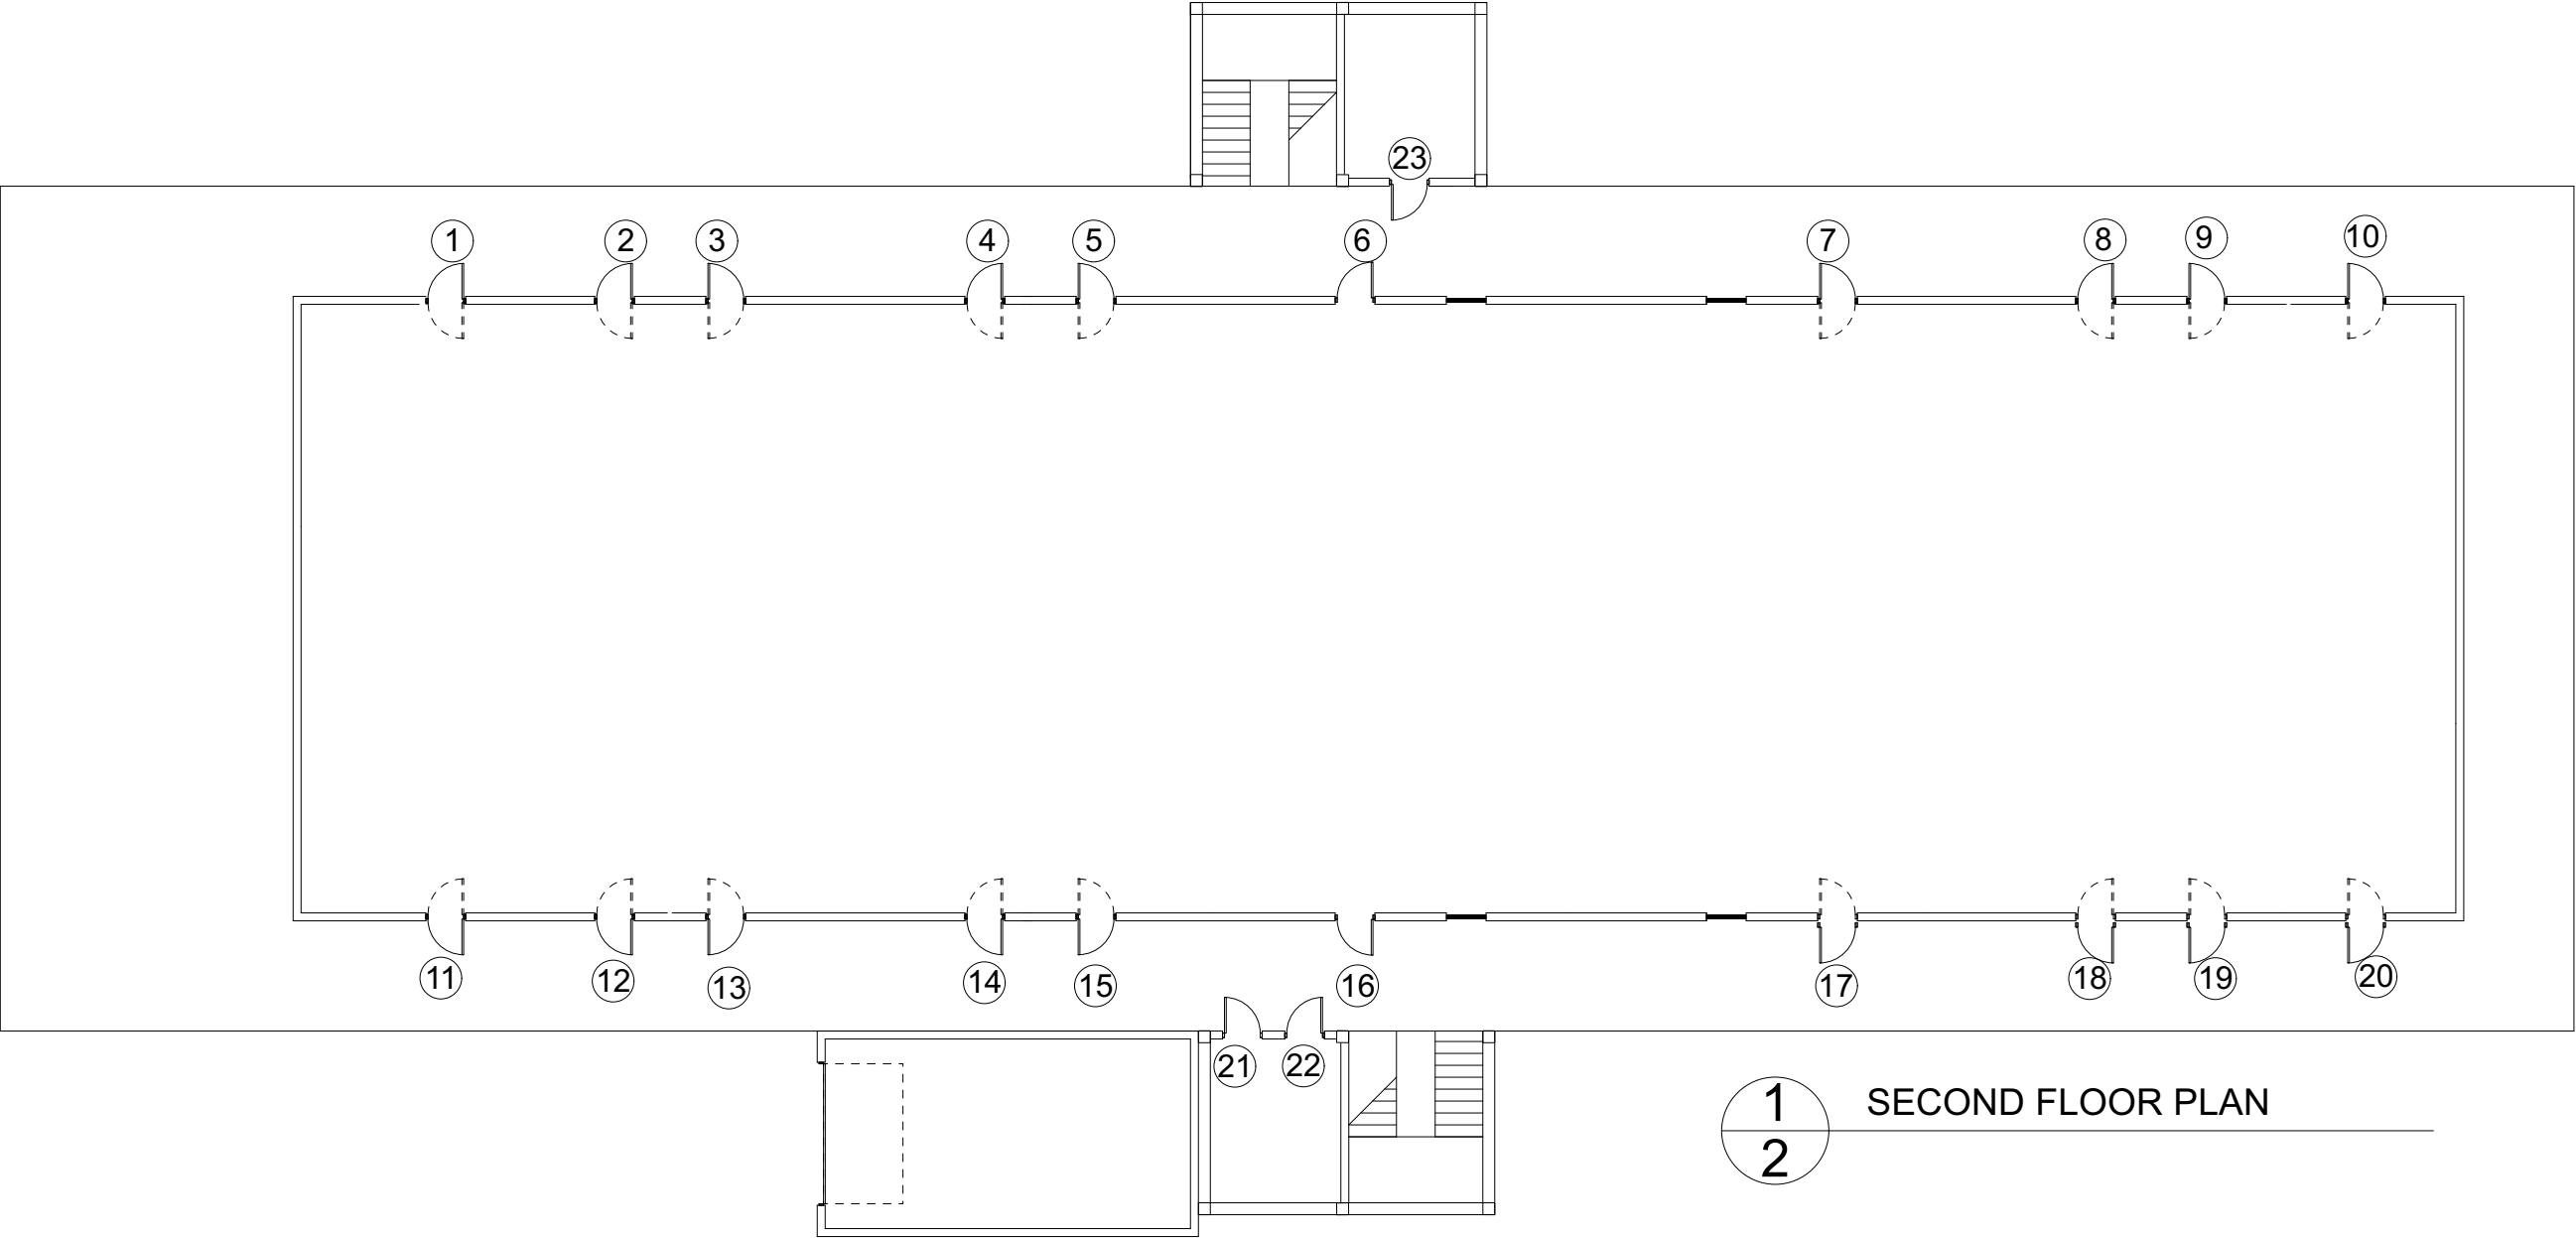

1 SECOND FLOOR PLAN

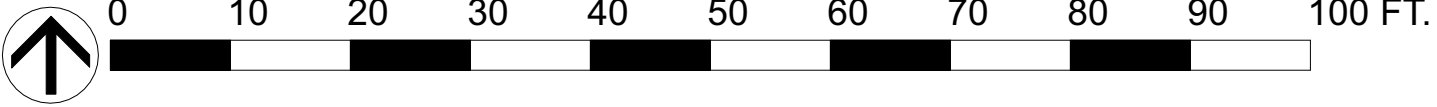

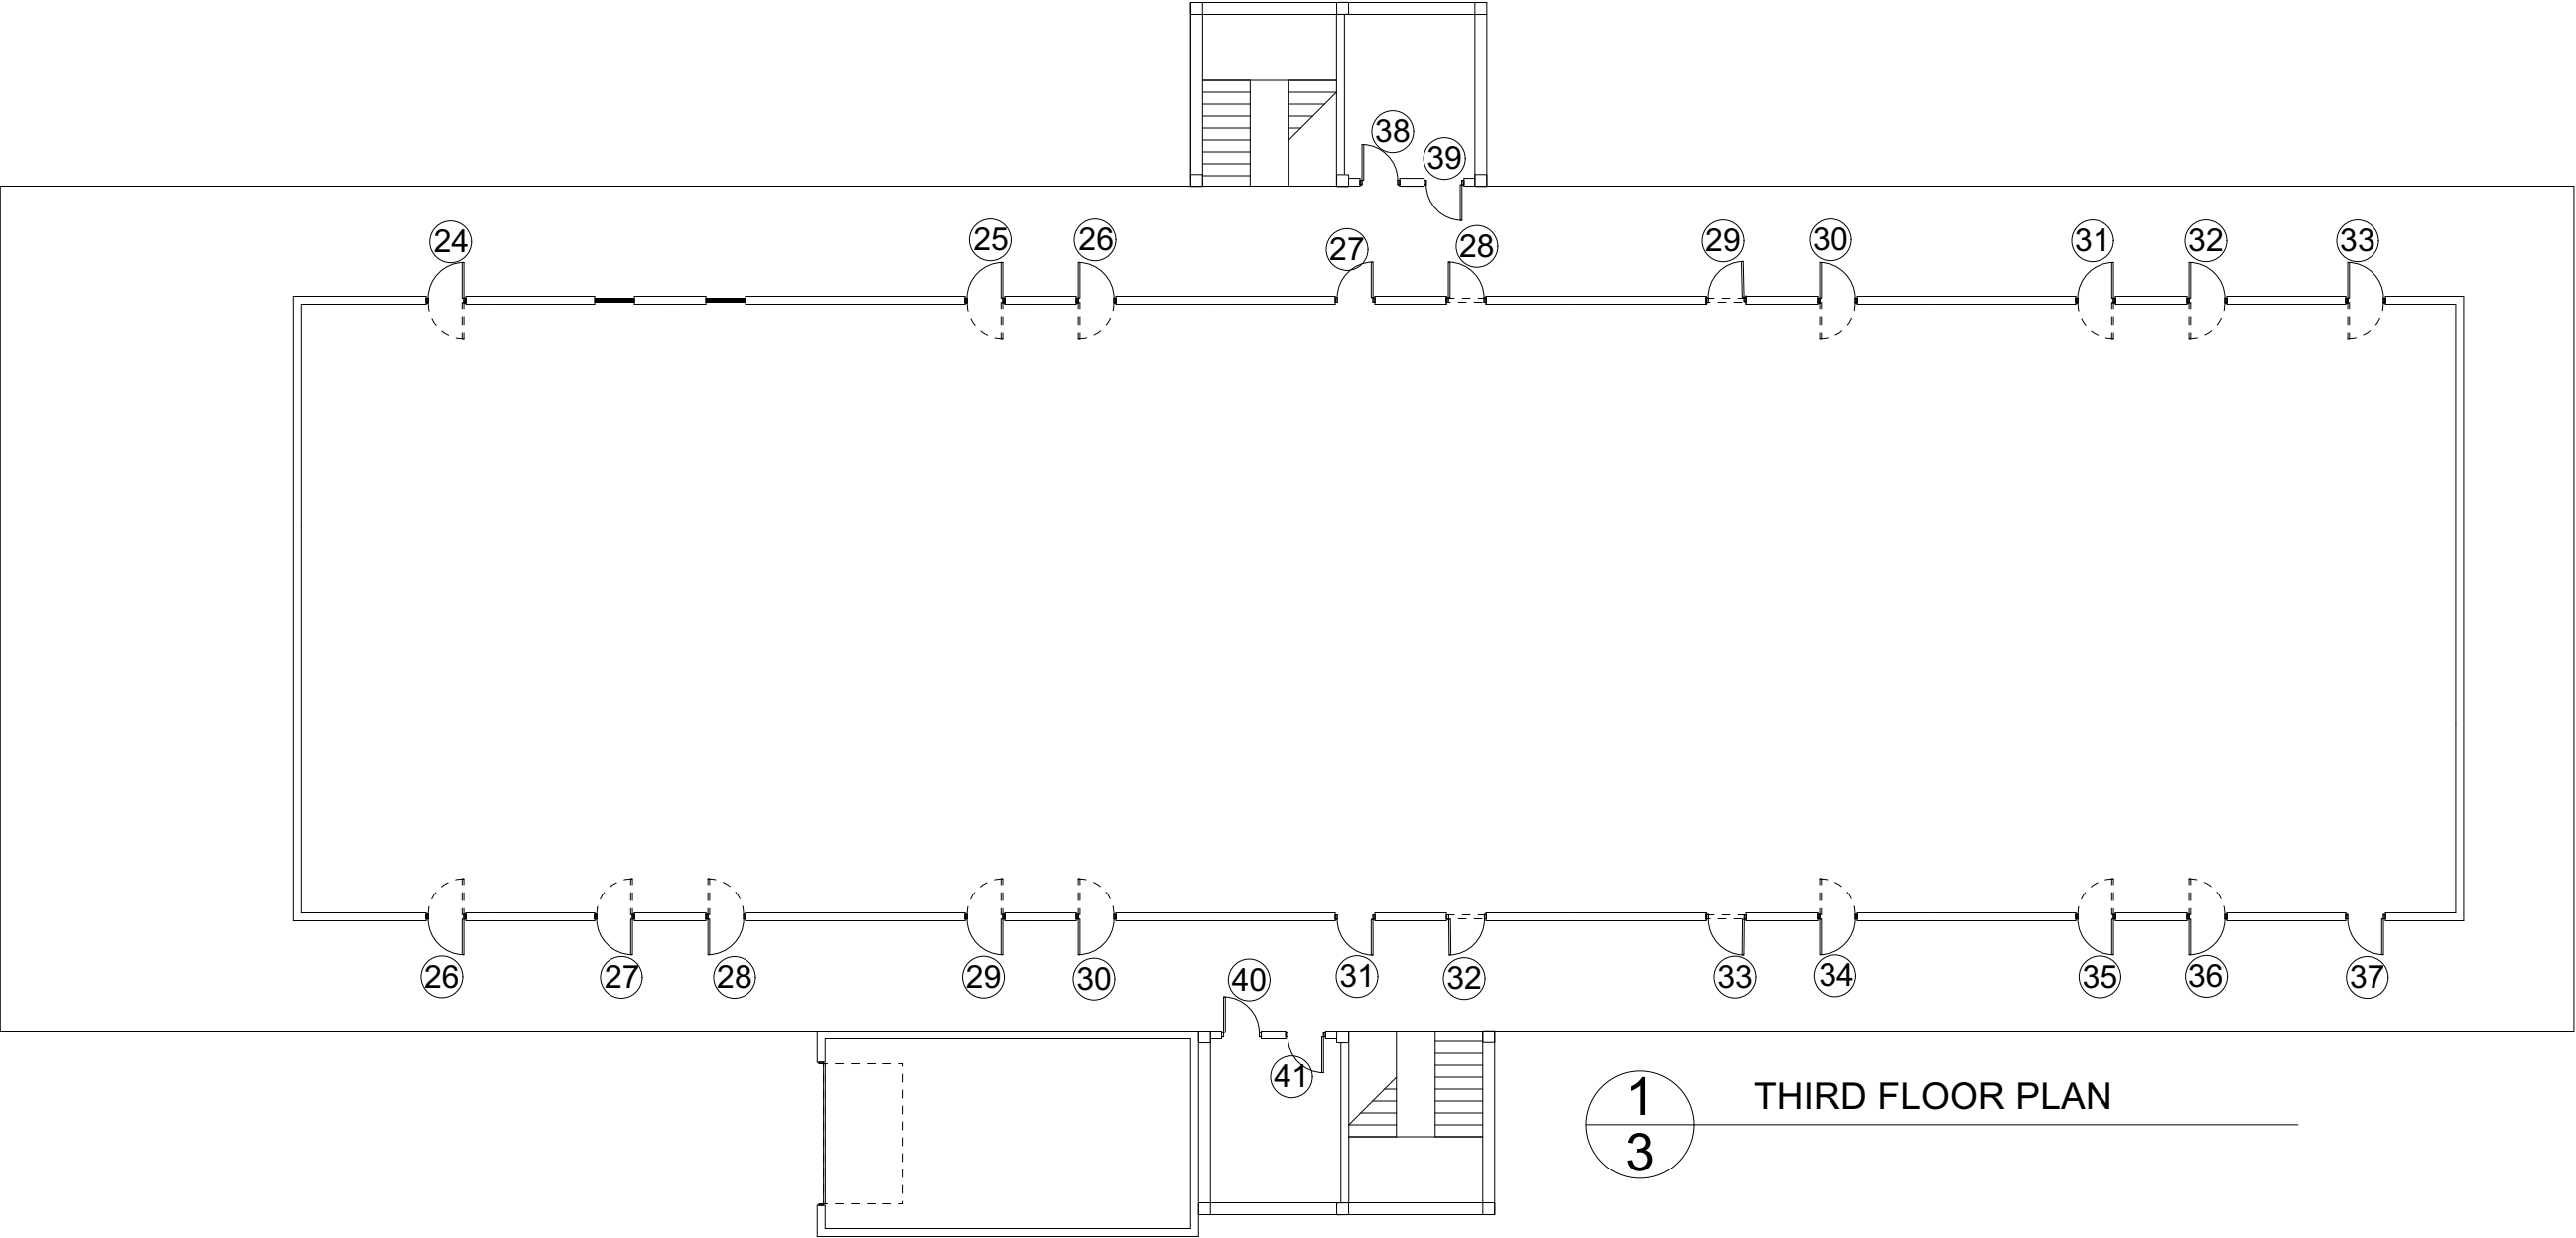

THIRD FLOOR PLAN

