

ADDENDUM #1

JULY 16, 2025

ADA ACCESSIBLE BUS STOP IMPROVEMENT PROJECT

SOLICITATION # 2025-ADABUSPADS-003

ITB DUE DATE

10:00AM (CDT) – JULY 31, 2025

The Capital Area Transit System (CATS), Baton Rouge, Louisiana hereby amends the above referenced Invitation to Bid (ITB) as follows:

- 1. Addendum to provide response to vendor questions.**
- 2. Addendum to provide additional bus stop pad locations.**
- 3. Bus stop pad drawings**

1. Addendum to provide response to vendor questions.

Question		Response
1	What is the estimated construction budget?	The budget will be provided at the bid opening only.
2	Are union bids required?	This bid is open to the Public.

- 1. Addendum to provide additional bus stop pad locations. Bidders are to response on the attached forms.**

VENDOR MUST INCLUDE ALL SITES ON THE TOTAL BASE BID SHEET (ORIGINAL BID SITES & ADDENDUM SITES)

LOUISIANA UNIFORM PUBLIC WORK BID FORM
UNIT PRICE FORM

TO: Capital Area Transit System
2250 Florida Blvd.
Baton Rouge, LA. 70802
(Owner to provide name and address of owner)

BID FOR: ADA Accessible Bus Stop Improvement Project
Solicitation #2025-ADAbuspads-003

(Owner to provide name of project and other identifying information)

UNIT PRICES: this form shall be used for any and all work required by the bidding documents and described as unit prices. Amounts shall be stated in figures and only in figures.

DESCRIPTION:	☐ BASE BID OR ☐ ALT.#		QUANTITY:	UNIT OF MEASURE:	UNIT PRICE	UNIT PRICE EXTENSION <i>(Quantity Times Unit Price)</i>
REF. NO. 1			1	EACH		
GLEN OAKS @ SILVERLEAF AVE. E.						
DESCRIPTION:	☐ BASE BID OR ☐ ALT.#		QUANTITY:	UNIT OF MEASURE:	UNIT PRICE	UNIT PRICE EXTENSION <i>(Quantity Times Unit Price)</i>
REF. NO. 2			1	EACH		
NORTH ST. @ LOFASO ST. E						
DESCRIPTION:	☐ BASE BID OR ☐ ALT.#		QUANTITY:	UNIT OF MEASURE:	UNIT PRICE	UNIT PRICE EXTENSION <i>(Quantity Times Unit Price)</i>
REF. NO. 3			1	EACH		
SILVERLEAF AVE. @ MAPLEWOOD - S						
DESCRIPTION:	☐ BASE BID OR ☐ ALT.#		QUANTITY:	UNIT OF MEASURE:	UNIT PRICE	UNIT PRICE EXTENSION <i>(Quantity Times Unit Price)</i>
REF. NO. 4			1	EACH		
ALASKA ST. @ MCKINLEY ST. - N						
DESCRIPTION:	☐ BASE BID OR ☐ ALT.#		QUANTITY:	UNIT OF MEASURE:	UNIT PRICE	UNIT PRICE EXTENSION <i>(Quantity Times Unit Price)</i>
REF. NO. 5			1	EACH		
N. ARDENWOOD DR. @ BLUEBERRY ST. - S						
DESCRIPTION:	☐ BASE BID OR ☐ ALT.#		QUANTITY:	UNIT OF MEASURE:	UNIT PRICE	UNIT PRICE EXTENSION <i>(Quantity Times Unit Price)</i>
REF. NO. 6			1	EACH		
1760 N. ARDENWOOD DR.						

Wording for "DESCRIPTION" is to be provided by the owner. All quantities are estimated. The contractor will be paid based upon actual quantities as verified by the owner

LOUISIANA UNIFORM PUBLIC WORK BID FORM
UNIT PRICE FORM

TO: Capital Area Transit System
2250 Florida Blvd.
Baton Rouge, LA. 70802

BID FOR: ADA Accessible Bus Stop Improvement Project
Solicitation #2024-ADAbuspads-004

(Owner to provide name and address of owner)

(Owner to provide name of project and other identifying information)

UNIT PRICES: this form shall be used for any and all work required by the bidding documents and described as unit prices. Amounts shall be stated in figures and only in figures.

DESCRIPTION:	☐ BASE BID OR ☐ ALT.#			
REF. NO. 7	QUANTITY:	UNIT OF MEASURE:	UNIT PRICE	UNIT PRICE EXTENSION (Quantity Times Unit Price)
N. ARDENWOOD DR. @ RENOIR AVE. - S	1	EACH		
DESCRIPTION:	☐ BASE BID OR ☐ ALT.#			
REF. NO. 8	QUANTITY:	UNIT OF MEASURE:	UNIT PRICE	UNIT PRICE EXTENSION (Quantity Times Unit Price)
N. ARDENWOOD DR. @ RENOIR AVE. - N	1	EACH		
DESCRIPTION:	☐ BASE BID OR ☐ ALT.#			
REF. NO. 9	QUANTITY:	UNIT OF MEASURE:	UNIT PRICE	UNIT PRICE EXTENSION (Quantity Times Unit Price)
GREENWELL SPRINGS RD. @ WOODDALE - E	1	EACH		
DESCRIPTION:	☐ BASE BID OR ☐ ALT.#			
REF. NO. 10	QUANTITY:	UNIT OF MEASURE:	UNIT PRICE	UNIT PRICE EXTENSION (Quantity Times Unit Price)
GREENWELL SPRINGS RD @ LONE OAK DR. - E	1	EACH		
DESCRIPTION:	☐ BASE BID OR ☐ ALT.#			
REF. NO. 11	QUANTITY:	UNIT OF MEASURE:	UNIT PRICE	UNIT PRICE EXTENSION (Quantity Times Unit Price)
GREENWELL SPRINGS RD @ LONE OAK DR. - W	1	EACH		
DESCRIPTION:	☐ BASE BID OR ☐ ALT.#			
REF. NO. 12	QUANTITY:	UNIT OF MEASURE:	UNIT PRICE	UNIT PRICE EXTENSION (Quantity Times Unit Price)
GREENWELL SPRINGS RD @ FOX HILL APARTMENT - E	1	EACH		

Wording for "DESCRIPTION" is to be provided by the owner. All quantities are estimated. The contractor will be paid based upon actual quantities as verified by the owner

ADDITIONAL SITES. VENDOR MUST PROVIDE PRICING.
***** VENDOR MUST INCLUDE ALL SITES ON THE TOTAL BASE BID SHEET (ORIGINAL BID SITES & ADDENDUM SITES) *****
LOUISIANA UNIFORM PUBLIC WORK BID FORM
UNIT PRICE FORM

TO: Capital Area Transit System
2250 Florida Blvd.
Baton Rouge, LA. 70802
(Owner to provide name and address of owner)

BID FOR: ADA Accessible Bus Stop Improvement Project
Solicitation #2024-ADABuspads-004

(Owner to provide name of project and other identifying information)

UNIT PRICES: this form shall be used for any and all work required by the bidding documents and described as unit prices. Amounts shall be stated in figures and only in figures.

DESCRIPTION:	☐ BASE BID OR ☐ ALT.#			UNIT PRICE EXTENSION (Quantity Times Unit Price)
	QUANTITY:	UNIT OF MEASURE:	UNIT PRICE	
GREENWELL SPRINGS RD @ GREENWAY SHOPPING CENTER - W	1	EACH		
DESCRIPTION:	☐ BASE BID OR ☐ ALT.#			UNIT PRICE EXTENSION (Quantity Times Unit Price)
	QUANTITY:	UNIT OF MEASURE:	UNIT PRICE	
FLORIDA BLVD @ MARQUETTE AVE. - E	1	EACH		
DESCRIPTION:	☐ BASE BID OR ☐ ALT.#			UNIT PRICE EXTENSION (Quantity Times Unit Price)
	QUANTITY:	UNIT OF MEASURE:	UNIT PRICE	
FLORIDA BLVD @ LOBDELL LBVD. - W	1	EACH		
DESCRIPTION:	☐ BASE BID OR ☐ ALT.#			UNIT PRICE EXTENSION (Quantity Times Unit Price)
	QUANTITY:	UNIT OF MEASURE:	UNIT PRICE	
FLORIDA BLVD @ DONMOOR - W	1	EACH		
DESCRIPTION:	☐ BASE BID OR ☐ ALT.#			UNIT PRICE EXTENSION (Quantity Times Unit Price)
	QUANTITY:	UNIT OF MEASURE:	UNIT PRICE	
FLORIDA BLVD @ DONMOOR - E	1	EACH		
DESCRIPTION:	☐ BASE BID OR ☐ ALT.#			UNIT PRICE EXTENSION (Quantity Times Unit Price)
	QUANTITY:	UNIT OF MEASURE:	UNIT PRICE	
INDUSTRIPLEX BLVD. @ FIELDSTONE DR. - E	1	EACH		

Wording for "DESCRIPTION" is to be provided by the owner. All quantities are estimated. The contractor will be paid based upon actual quantities as verified by the owner

LOUISIANA UNIFORM PUBLIC WORK BID FORM
UNIT PRICE FORM

TO: Capital Area Transit System
2250 Florida Blvd.
Baton Rouge, LA. 70802

BID FOR: ADA Accessible Bus Stop Improvement Project
Solicitation #2024-ADAbuspads-004

(Owner to provide name and address of owner)

(Owner to provide name of project and other identifying information)

UNIT PRICES: this form shall be used for any and all work required by the bidding documents and described as unit prices. Amounts shall be stated in figures and only in figures.

DESCRIPTION:	☐ BASE BID OR ☐ ALT.#			
REF. NO. 19	QUANTITY:	UNIT OF MEASURE:	UNIT PRICE	UNIT PRICE EXTENSION (Quantity Times Unit Price)
INDUSTRIPLEX BLVD. @ FIELDSTONE DR. - W	1	EACH		
DESCRIPTION:	☐ BASE BID OR ☐ ALT.#			
REF. NO. 20	QUANTITY:	UNIT OF MEASURE:	UNIT PRICE	UNIT PRICE EXTENSION (Quantity Times Unit Price)
INDUSTRIPLEX BLVD. @ EXCHEQUER DR. - E	1	EACH		
DESCRIPTION:	☐ BASE BID OR ☐ ALT.#			
REF. NO. 21	QUANTITY:	UNIT OF MEASURE:	UNIT PRICE	UNIT PRICE EXTENSION (Quantity Times Unit Price)
INDUSTRIPLEX BLVD. @ EXCHEQUER DR. - W	1	EACH		




CONTRACTOR SHALL PROVIDE UNIT PRICES FOR POTENTIAL ADDITIONS OR DELETIONS TO THE SCOPE OF WORK. THE UNIT PRICES SHALL NOT BE INCLUDED IN THE BASE BID TOTAL. THEY SHALL BE USED ONLY TO DETERMINE THE COST OF CHANGE ORDERS, IF APPLICABLE.

DO NOT INCLUDE IN BASE BID TOTAL

DESCRIPTION:	☐ BASE BID OR ☐ ALT.#		UNIT OF MEASURE:	UNIT PRICE	UNIT PRICE EXTENSION (Quantity Times Unit Price)
REF. NO. 1	QUANTITY:		SQ YD		
CONCRETE SIDEWALK / PAD 4" THICK – ADD / DELETE	1				
DESCRIPTION:	☐ BASE BID OR ☐ ALT.#		UNIT OF MEASURE:	UNIT PRICE	UNIT PRICE EXTENSION (Quantity Times Unit Price)
REF. NO. 2	QUANTITY:		SQ YD		
CONCRETE SIDEWALK REMOVAL & DISPOSAL, 4" THICK, ADD / DELETE	1				
DESCRIPTION:	☐ BASE BID OR ☐ ALT.#		UNIT OF MEASURE:	UNIT PRICE	UNIT PRICE EXTENSION (Quantity Times Unit Price)
REF. NO. 3	QUANTITY:		LINEAR FT		
CONCRETE CURB 6" HIGH X 6" WIDE – ADD / DELETE	1				

Wording for "DESCRIPTION" is to be provided by the owner. All quantities are estimated. The contractor will be paid based upon actual quantities as verified by the owner.

2. Bus stop pad drawing
P6-1, P6-2, P6-3, P6-4, P6-5, P6-6, P6-7

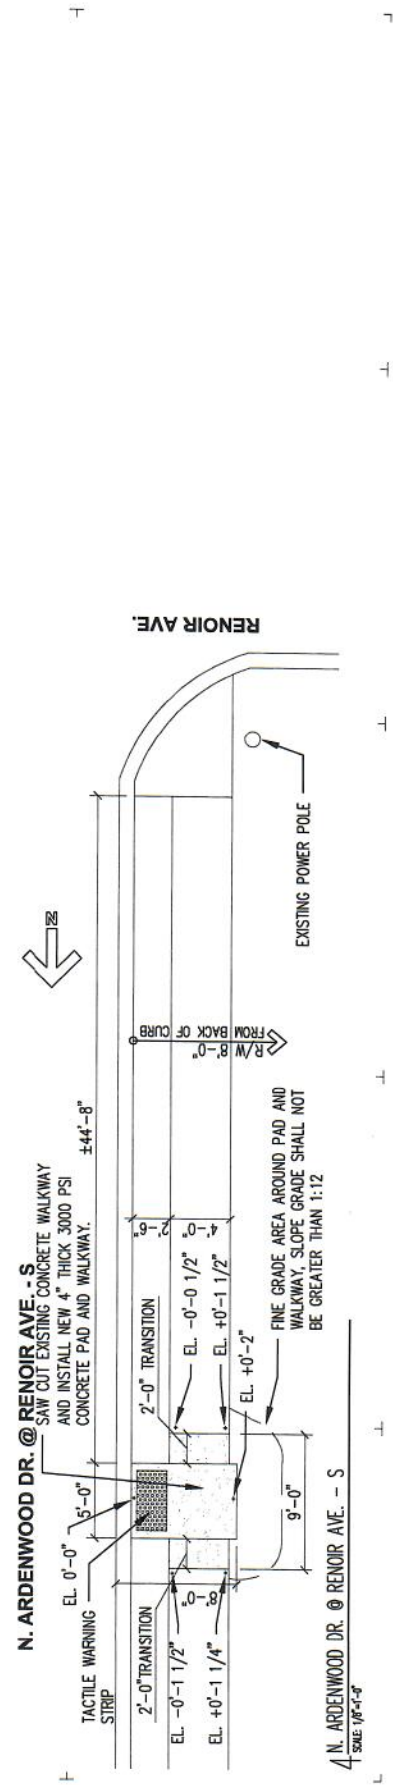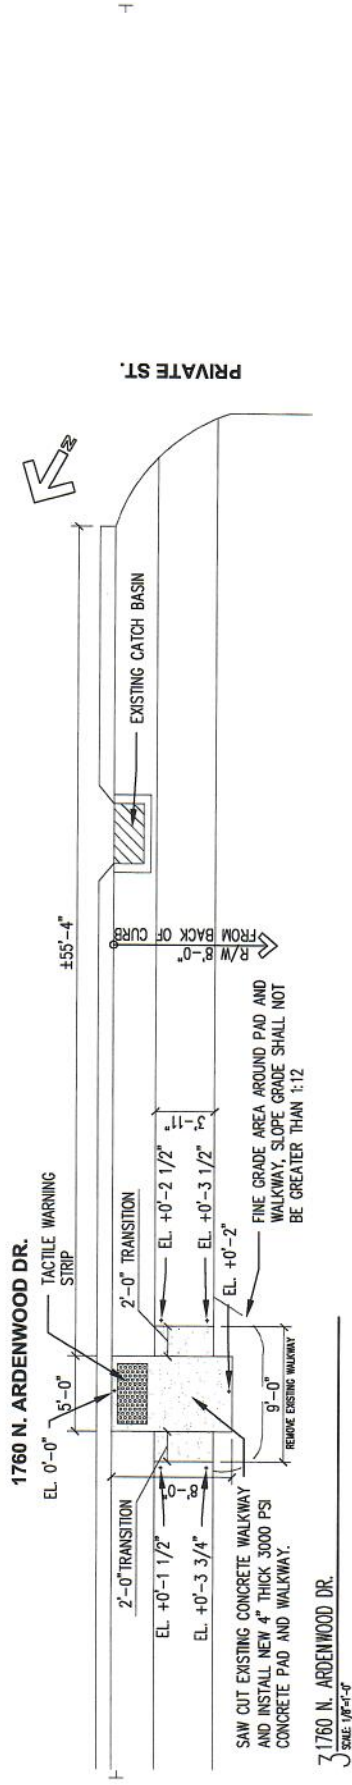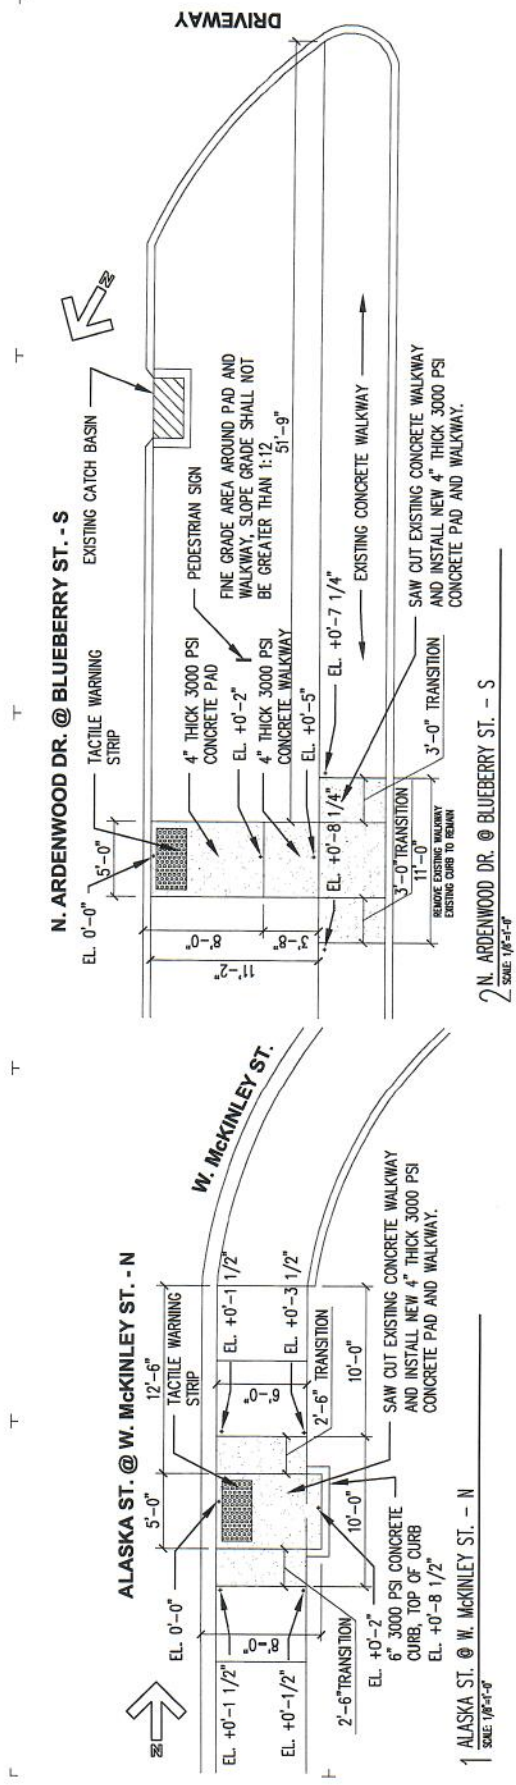


DATE	FOR	ISSUE
07-07-25	PERMIT SET - 6	
07-15-25	ADDENDUM # 1	
PROJECT NO. 08-17-2025		
DATE: 08-17-2025		
BY: [Signature]		
CHECKED: [Signature]		
☐ PROGRESS PRINT NOT FOR CONSTRUCTION		
☐ FULL RELEASE THIS DRAWING IS FULLY RELEASED BY THE CONSULTANT FOR CONSTRUCTION OF THE PROJECT ONLY		
CONSULTANT'S OFFICE CAPITAL AREA TRANSIT SYSTEM		
ALL NEW OR MODIFIED NOT TO BE USED UNLESS SPECIFICALLY APPROVED BY THE CONSULTANT CAPITAL AREA TRANSIT SYSTEM		

DATE	FOR	ISSUE
07-07-25	PERMIT SET - 6	
07-15-25	ADDENDUM # 1	

PROJECT NO.	
DATE	03-17-2025
BY	
CHECKED	

☐ PROGRESS PRINT NOT FOR CONSTRUCTION	☐ FULL RELEASE THIS DRAWING IS FULLY RELEASED BY THE ARCHITECT FOR CONSTRUCTION OF THE PROJECT ONLY
---	--

CONTRACT #
 CAPITAL AREA TRANSIT SYSTEM
 ALL IMPROVEMENTS
 NOT TO BE CONSIDERED UNLESS SPECIFICALLY
 IDENTIFIED AS SUCH ON THE CAPITAL AREA TRANSIT SYSTEM

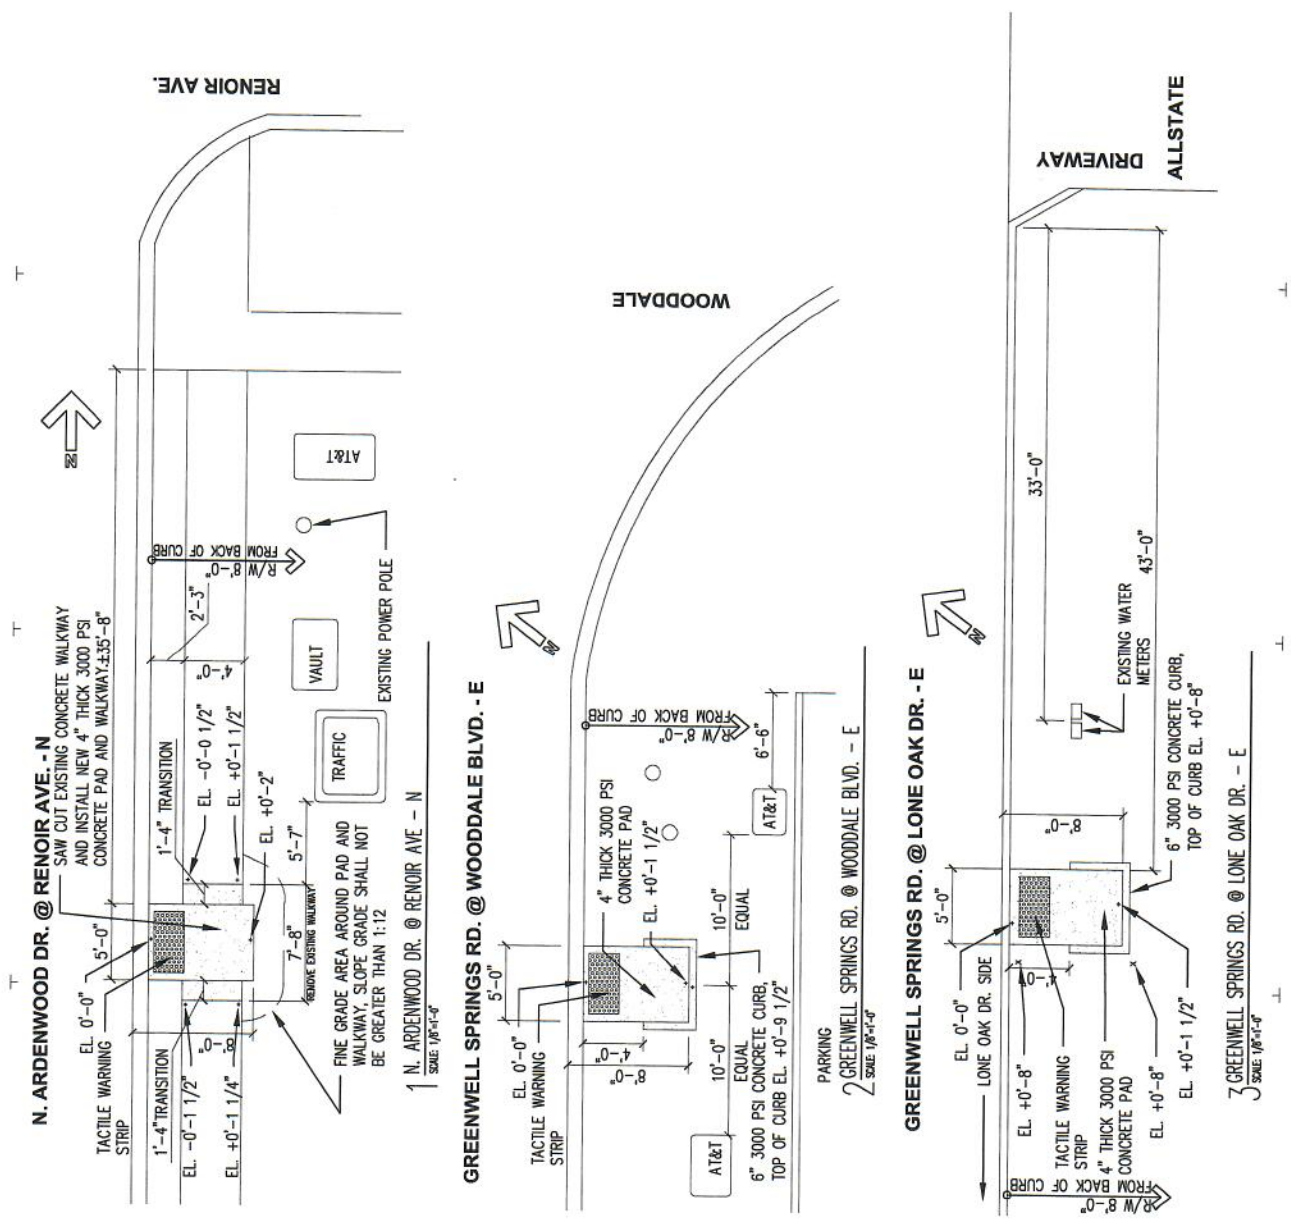

**CATS ADA ACCESSIBLE BUS
STOP IMPROVEMENT PROJECT**
SOLICITATION # 2025-ADABUSPADS-003

ISSUE	
DATE	FOR
07-07-25	PERMIT SET - 6
07-15-25	ADDENDUM # 1
PROJECT NO:	03-17-2025
DATE:	
BY:	
CHECKED:	

PROGRESS PRINT
MAY 1995 CONSTRUCTION

FULL RELEASE


THE DAWG IS FULLY RELEASED BY THE ARCHITECT
FOR CONSTRUCTION OF THE BUILDING.

COMMENT 8

CAPITAL AREA TRANSIT SYSTEM

ALL RIGHTS RESERVED.
NOT TO BE COPIED OR REPRODUCED WITHOUT
EXPRESSED WRITTEN CONSENT OF
CAPITAL AREA TRANSIT DISTRICT

SHEET NO. **P6-5**
SHEET OF

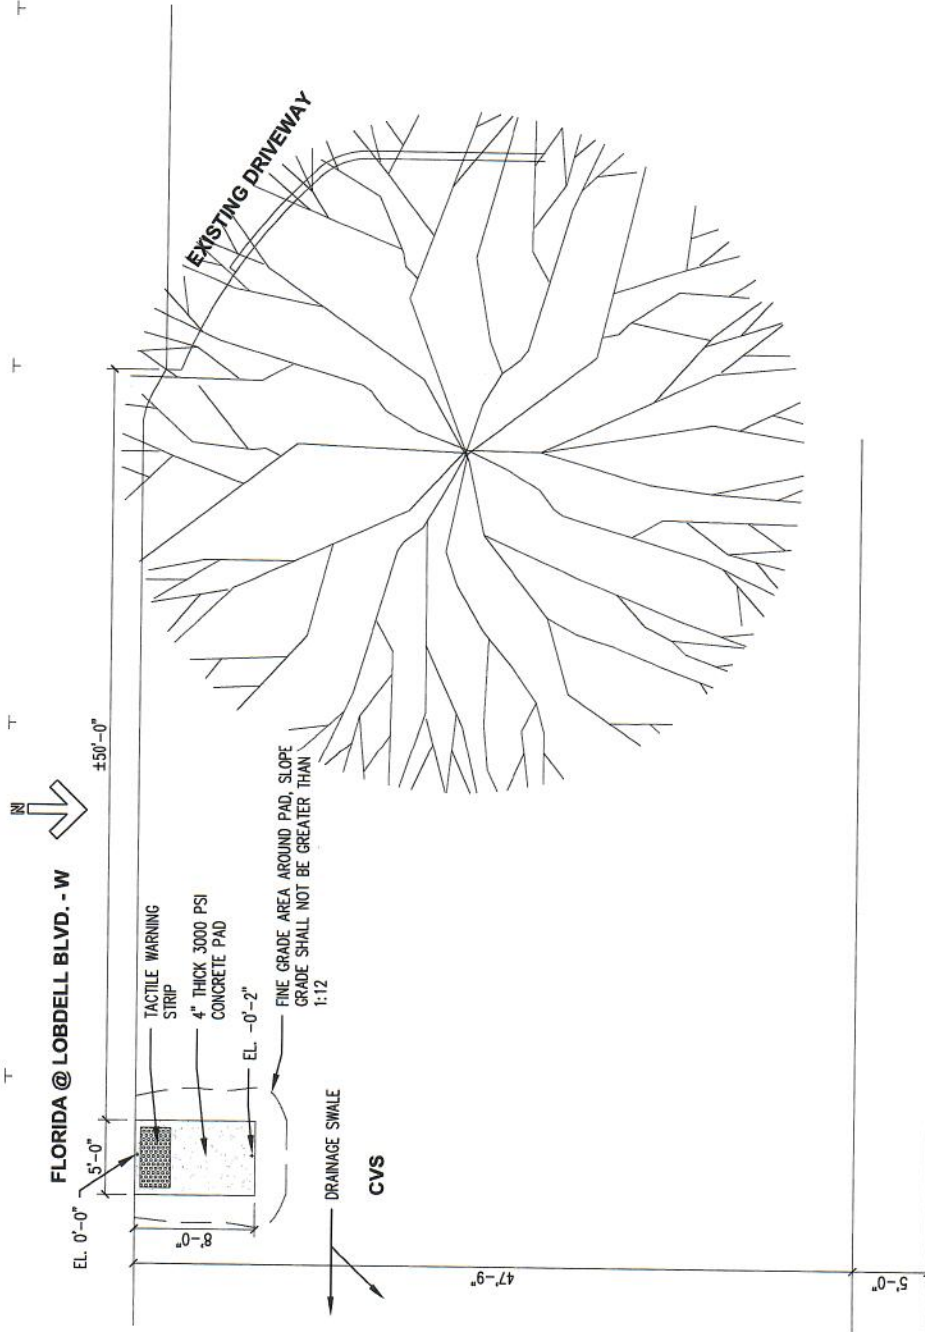

1 FLORIDA BLVD. @ LOBDELL BLVD. - W
SCALE: 1/8"=1'-0"

