


Show areas where light fixtures, switches, outlets, and ethernet escutcheons are required.

Show areas where switches, outlets, and ethernet escutcheons are required only. (all white)

Show areas where no work is required of contractor.

Alternate – Shows areas where work will be completed after initial scope of work timeline ends. Current storage location!

$$50+35+54= 139$$

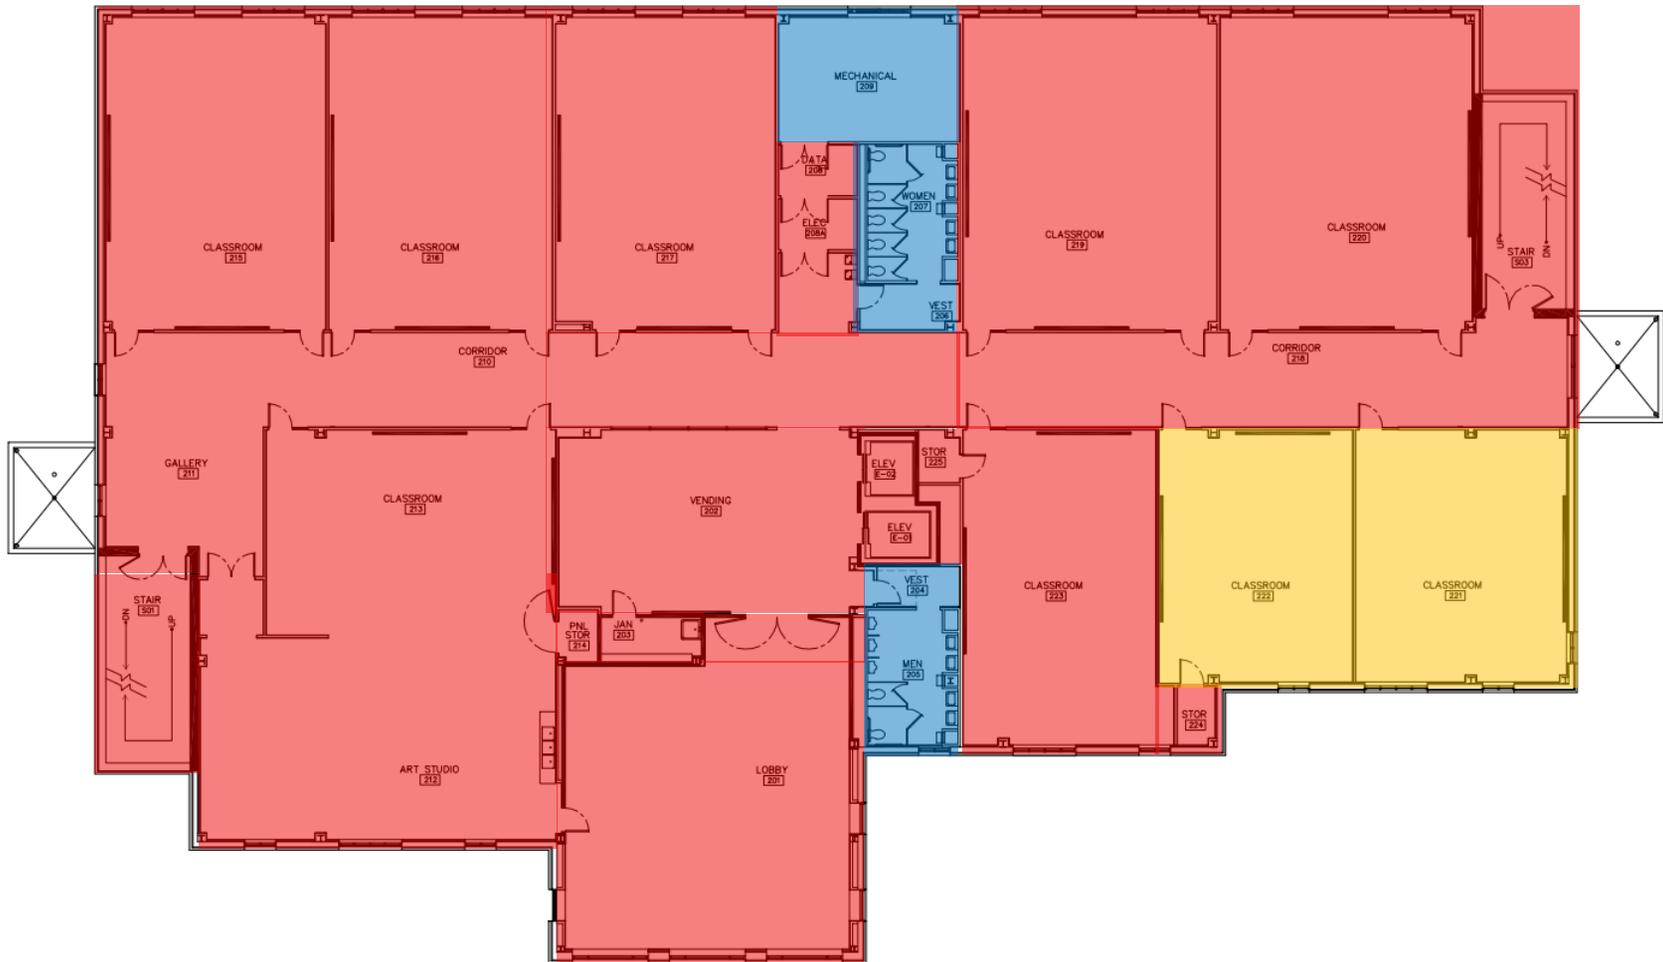


Show areas where light fixtures, switches, outlets, and ethernet escutcheons are required.

Show areas where switches, outlets, and ethernet escutcheons are required only. (all white)

Show areas where no work is required of contractor.

Alternate – Shows areas where work will be completed after initial scope of work timeline ends. Current storage location!

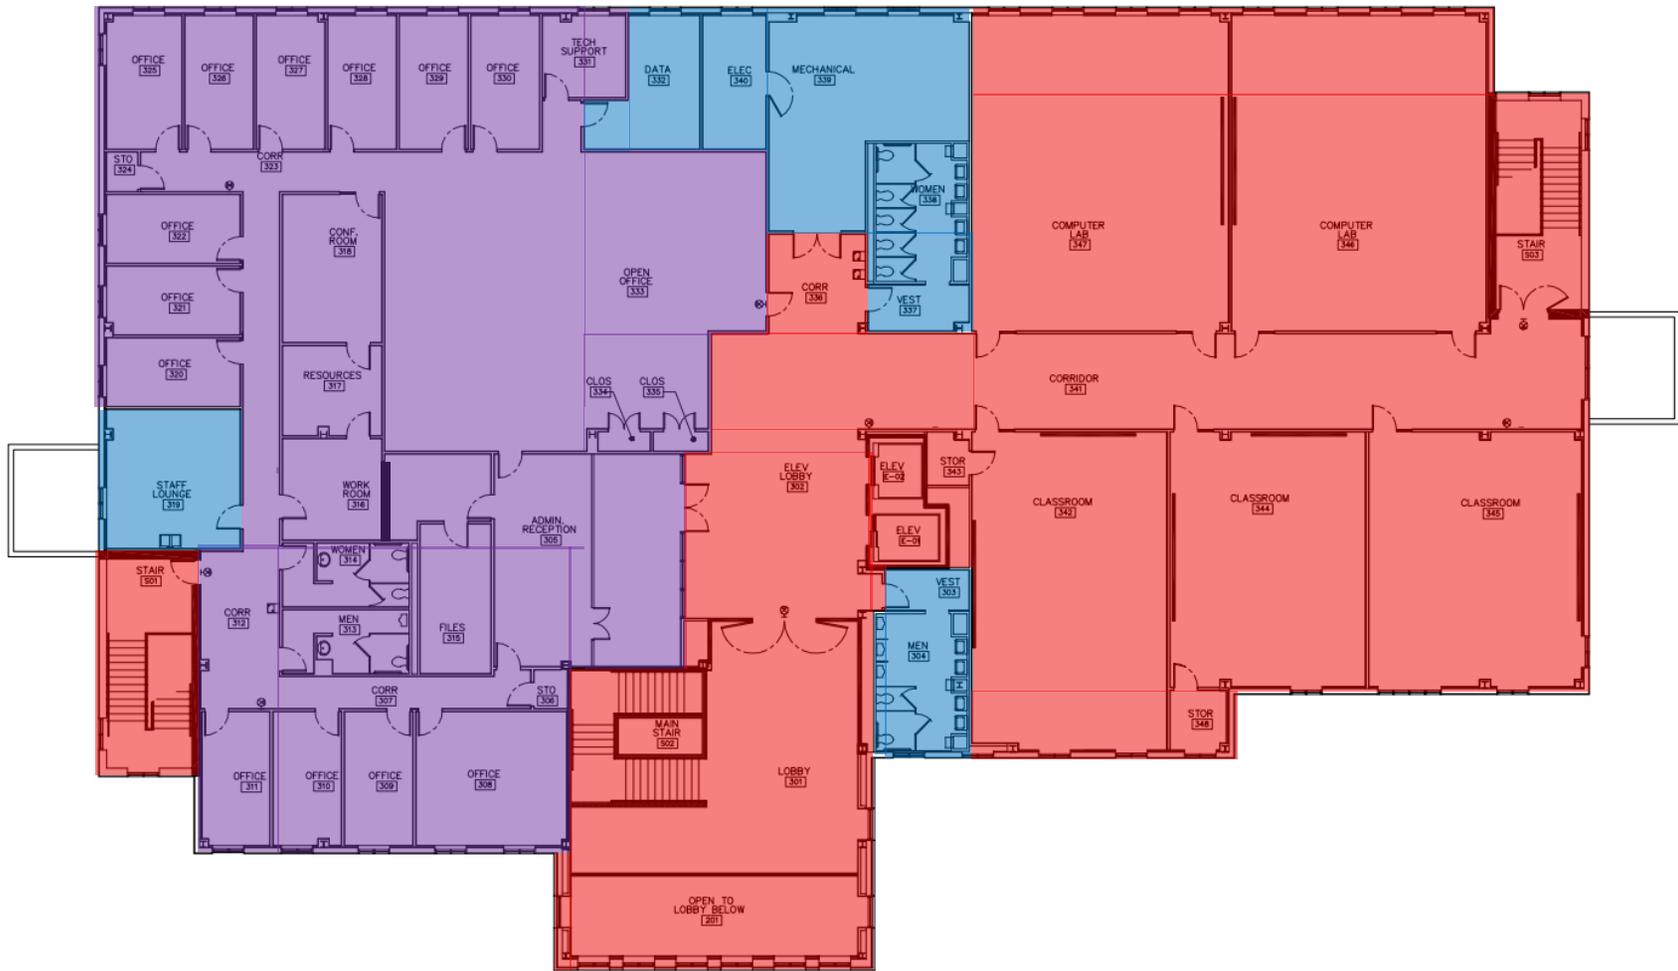

Show areas where light fixtures, switches, outlets, and ethernet escutcheons are required.

Show areas where switches, outlets, and ethernet escutcheons are required only. (all white)

Show areas where no work is required of contractor.

Alternate – Shows areas where work will be completed after initial scope of work timeline ends. Current storage location!