


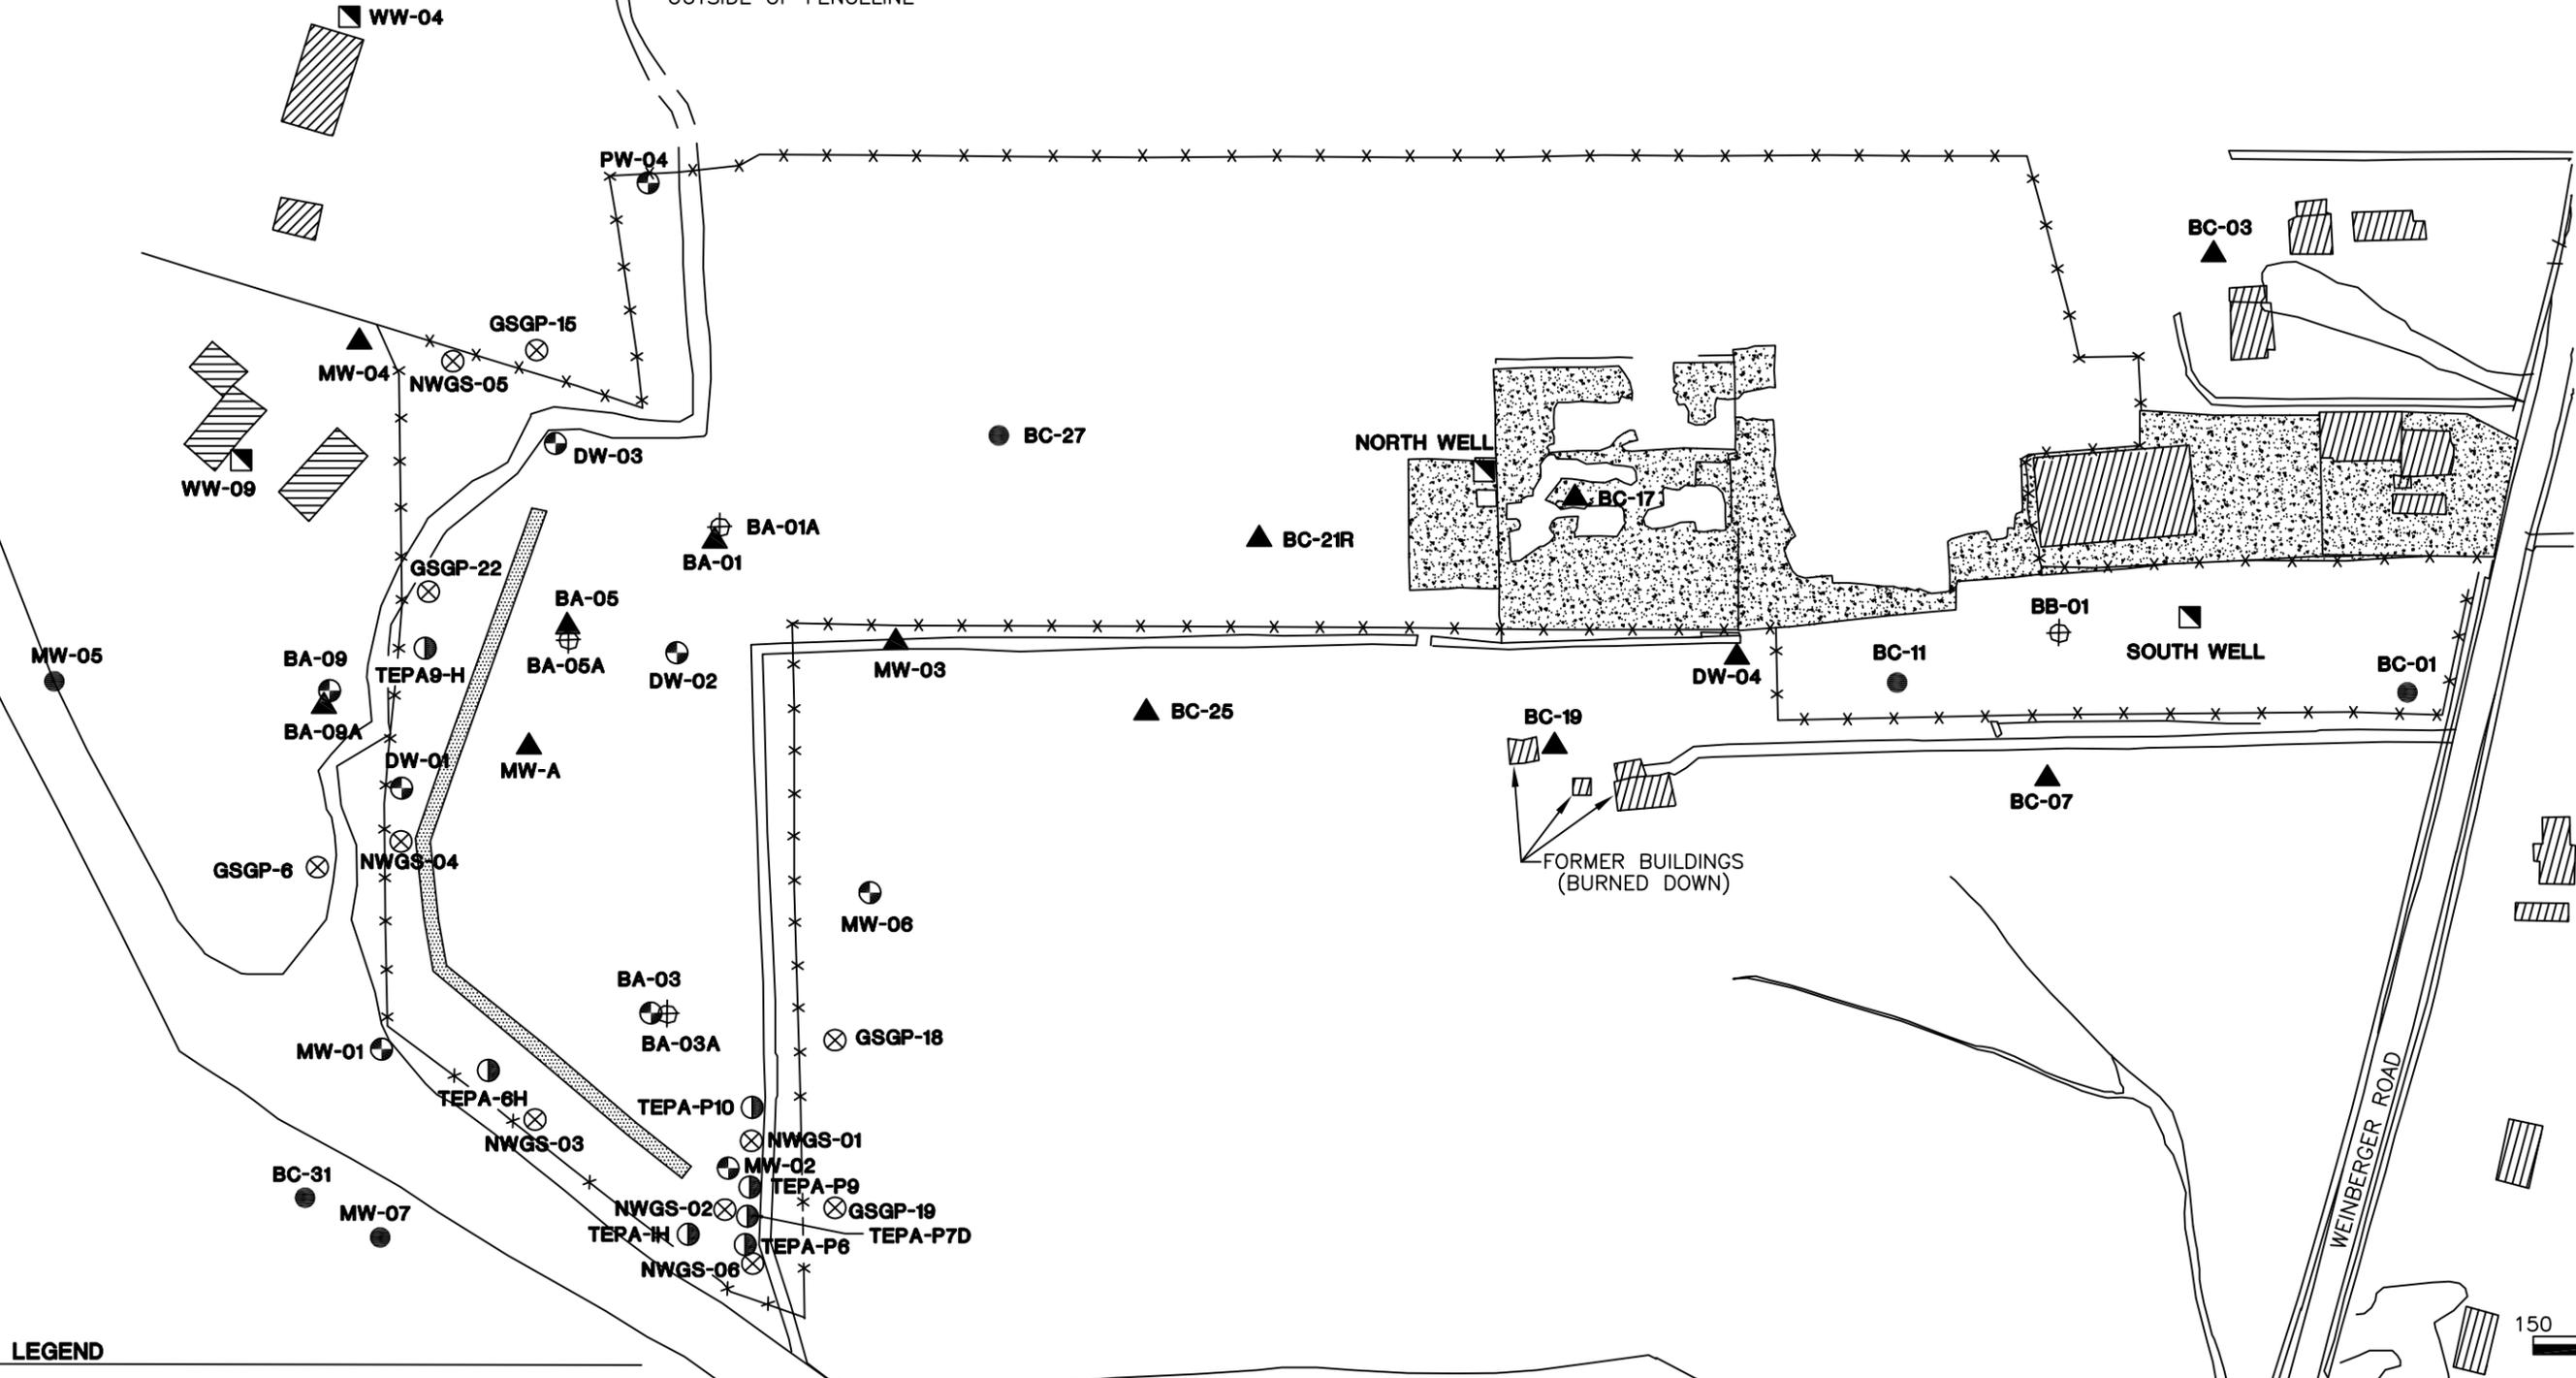


CREEK NOT SURVEYED  
OUTSIDE OF FENCELINE



**LEGEND**

	FIRST WATER-BEARING ZONE MONITORING WELL
	USGS MONITORING WELL-FIRST WATER-BEARING ZONE
	SECOND WATER-BEARING ZONE MONITORING WELL
	THIRD WATER-BEARING ZONE MONITORING WELL
	PLUGGED WELL
	WATER SUPPLY WELL
	EPA PIEZOMETERS-FIRST WATER BEARING ZONE
	UNDERGROUND PERMEABLE REACTIVE BARRIER
	FENCE
	CONCRETE
	EXISTING BUILDING

- NOTE:
- 1) MAP WAS COPIED FROM THE SITE MAP IN THE O&M MANUAL DATED MAY 2004.
  - 2) SITE LOCATED IMMEDIATELY ADJACENT TO 19113 WEINBERGER ROAD, PONCHATOULA, LOUISIANA
  - 3) SITE IS LOCATED AT GRID COORDINATES 30° 25' 16" N. AND 90° 24' 39" W.
  - 4) EPA PIEZOMETERS WERE ADDED BASED ON LOCATIONS PROVIDED BY EPA.
  - 5) THE REAGAN WELL IS NOT SHOWN ON THIS MAP, BUT IS LOCATED APPROXIMATELY 400 FEET EAST OF WATER WELL WW-04.
  - 6) MONITORING WELL GSGP-03 IS NOT SHOWN ON THIS MAP, BUT IS LOCATED APPROXIMATELY 330 FEET WEST OF MONITORING WELL MW-01.

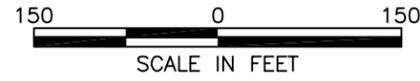

**FIGURE 1**  
**FACILITY MAP**  
DELATTE METALS SUPERFUND SITE  
PONCHATOULA, LOUISIANA  
AGENCY INTEREST NO. 2328  
PREPARED FOR:  
**LOUISIANA DEPARTMENT OF ENVIRONMENTAL QUALITY**

DRAWN BY	LDG	CHECKED BY	DRAWING NO.
	01/28/15	APPROVED BY	NEW FAC

