

ADDENDUM #1

SEPTEMBER 24, 2024

ADA ACCESSIBLE BUS STOP IMPROVEMENT PROJECT

SOLICITATION # 2024-ADABUSPADS-004

ITB DUE DATE

10:00AM (CDT) – OCTOBER 1, 2024

The Capital Area Transit System (CATS), Baton Rouge, Louisiana hereby amends the above referenced Invitation to Bid (ITB) as follows:

1. Add the attached FTA Federal Clauses:
2. Addendum to provide response to vendor questions.
3. Addendum to provide a revised list of bus stop pad locations. Bidders are to respond on the attached **REVISED** forms.
4. Bus stop pad drawings
5. Non-mandatory pre-bid sign in sheet.

1. FTA Federal Clauses

Special notification requirements for States
Trafficking in Persons
Federal Tax Liability and Recent Felony Convictions

SPECIAL NOTIFICATION REQUIREMENTS FOR STATES – Note: Projects that are procured with Federal Funds.

- (a) Types of Information. To the extent required under federal law, the State, as the Recipient, agrees to provide the following information about federal assistance awarded for its State Program, Project, or related activities:
- (1) The Identification of FTA as the federal agency providing the federal assistance for a State Program or Project;
 - (2) The Catalog of Federal Domestic Assistance Number of the program from which the federal assistance for a State Program or Project is authorized; and
 - (3) The amount of federal assistance FTA has provided for a State Program or Project.
- (b) Documents. The State agrees to provide the information required under this provision in the following documents: (1) applications for federal assistance, (2) requests for proposals or solicitations, (3) forms, (4) notifications, (5) press releases, and (6) other publications.

TRAFFICKING IN PERSONS.

- (1) *Legal Authorities.* The Recipient agrees to comply and assures the compliance of each Subrecipient, with federal requirements and guidance, including:
- (i) Section 106(g) of the Trafficking Victims Protection Act of 2000 (TVPA), as amended, 22 U.S.C. § 7104(g); and
 - (ii) The terms of this section 4(f), which have been derived from U.S. OMB regulatory guidance, “Award Term for Trafficking in Persons,” 2 CFR Part 175, per U.S. OMB’s direction.
- (2) *Definitions.* The Recipient agrees that for purposes of this section 4(f):
- (i) Employee means either an individual who is employed by the Recipient or a Subrecipient, and is participating in a Project or related activities as set forth in the Underlying Agreement, or another person who is participating in a Project or related activities as set forth in the Underlying Agreement and is not compensated by the Recipient, including, but not limited to, a volunteer, or an individual whose services are contributed by the Recipient or Third Party Participant as an in-kind contribution toward the cost sharing requirements of the Recipient’s Underlying Agreement.
 - (ii) Forced labor means labor obtained by recruitment, harboring, transportation, provision, or other means of obtaining of a person for labor or services through the use of force, fraud, or coercion for the purpose of subjection to involuntary servitude, peonage, debt bondage, or slavery.
 - (iii) Private entity means any entity other than a state, local government, Indian tribe, or foreign public entity, as those terms are defined in 2 CFR § 175.25, and includes a for-profit organization, or a nonprofit organization, including any nonprofit organization of higher education, hospital, or tribal organization other than one included in the definition of Indian Tribe at 2 CFR § 175.25(b).
 - (iv) Severe forms of trafficking in persons has the meaning given at section 103 of the TVPA, as amended, 22 U.S.C. § 7102. 23
 - (v) Commercial sex act has the meaning given at section 103 of the TVPA, as amended, 22 U.S.C. § 7102.
 - (vi) Coercion has the meaning given at section 103 of the TVPA, as amended, 22 U.S.C. § 7102.
- (3) *Provisions Applicable to All Recipients.* The Recipient agrees to, and assures that its Subrecipients will:
- (i) Provide Information. Inform FTA immediately of any information it receives from any source alleging a violation of the prohibitions listed in section 4(f)(4) of this Master Agreement; and
 - (ii) Subagreement Provision. Include the following provision in any subagreement it enters into with

A private entity as defined above in section 4(f)(2)
(iii) of this Master Agreement:

XXX agrees that it and its employees that participate in the Recipient's Award, may not:

Engage in severe forms of trafficking in persons during the period of time that the Recipient's award is in effect, Procure a commercial sex act during the period of time that the Recipient's Award is in effect, or Use forced labor in the performance of the Recipient's Award or subagreements thereunder.

(4) *Provisions Applicable to a Private Entity Recipient.* If the Recipient is a private entity, it agrees that:

(i) Prohibitions. It, its employees, its Subrecipients, and its Subrecipients' employees that participate in the Underlying Agreement will not:

(A) Engage in severe forms of trafficking in persons during the period of time that the Recipient's Underlying Agreement is in effect;

(B) Procure a commercial sex act during the period of time that the Recipient's Underlying Agreement is in effect; or

(C) Use forced labor in the performance of the Recipient's Underlying Agreement or subagreements.

(ii) Termination of Federal Assistance. Section 106(g) of the TVPA, as amended, 22 U.S.C. § 7104(g), and U.S. OMB regulatory guidance, "Award Term for Trafficking in Persons," 2 CFR Part 175, provide FTA the right to unilaterally terminate the Underlying Agreement for a violation of that act without penalty to the Federal Government, if FTA determines that the private entity Recipient or its Subrecipient:

(A) Has violated a prohibition described above in section 4(g)(4)(i) of this Master Agreement; or

(B) Has an employee whose conduct is determined to have violated a prohibition described above in section 4(g)(4)(i) of this Master Agreement because that employee's conduct is either:

a. Associated with the performance of the Recipient's Underlying Agreement; or

b. Imputed to the Recipient or Subrecipient using the standards of due process for conduct of an individual to an organization provided in:

(i) U.S. DOT regulations, "Nonprocurement Suspension and Debarment, 2 CFR Part 1200; or

(ii) U.S. OMB regulatory guidance, "Guidelines to Agencies on Government wide Debarment and Suspension (Nonprocurement)," 2 CFR Part 180.

(5) *Provisions Applicable to a Recipient That is Not a Private Entity.* A Recipient that is not a private entity agrees that section 106(g) of the TVPA, as amended, 22 U.S.C. § 7104(g), and U.S. OMB regulatory guidance, "Award Term for Trafficking in Persons," 2 CFR Part 175, provides FTA the right to unilaterally terminate the Underlying Agreement, without penalty to the Federal Government, for a violation of that Act if FTA determines that:

(i) A private entity that is the Subrecipient of the Recipient is determined to have engaged in severe forms of trafficking in persons during the period of time that the Recipient's Underlying Agreement is in effect; procured a commercial sex act during the period of time that the Recipient's Underlying Agreement is in effect; or used forced labor in the performance of the Recipient's Underlying Agreement or subagreements thereunder; or

(ii) An employee of a private entity that is the Subrecipient has engaged in severe forms of trafficking in persons during the period of time that the Recipient's Underlying Agreement is in effect; procured a commercial sex act during the period of time that the Recipient's Underlying Agreement is in effect; or used forced labor in the performance of the Recipient's Underlying Agreement or subagreements thereunder, and

whose conduct described above is associated with the performance of the Recipient's Underlying Agreement; or is imputed to the Subrecipient using the standards for due process to impute the conduct of an individual to an organization as provided in U.S. OMB regulatory guidance, "Guidelines to Agencies on Government wide Debarment and Suspension (Nonprocurement)," 2 CFR Part 180, and U.S. DOT regulations, "Nonprocurement Suspension and Debarment," 2 CFR Part 1200.

- (6) *Remedies Other Than Termination of Federal Assistance.* The Recipient agrees that FTA's right to terminate federal assistance as provided in the TVPA and in sections 4(f)(4)(ii) and 4(f)(5) are in addition to all other remedies for noncompliance available to the Federal Government under this Master Agreement

FEDERAL TAX LIABILITY AND RECENT FELONY CONVICTIONS

(1) Transactions Prohibited.

(i) The Recipient agrees that, prior to entering into any Third Party Agreement with any private corporation, partnership, trust, joint-stock company, sole proprietorship, or other business association, the Recipient will obtain from the prospective Third Party Participant a certification that the Third Party Participant—

- (A) Does not have any unpaid Federal tax liability that has been assessed, for which all judicial and administrative remedies have been exhausted or have lapsed, and that is not being paid in a timely manner pursuant to an agreement with the authority responsible for collecting the tax liability; and
(B) Was not convicted of the felony criminal violation under any Federal law within the preceding 24 months.

(ii) If the prospective Third-Party cannot certify, the Recipient agrees to refer the matter to FTA and not to enter into any Third Party Agreement with the Third Party Participant without FTA's written approval.

- (2) *Flow-Down.* The Recipient agrees to require all Third Party Participants to flow this requirement down to participants at all lower tiers, without regard to the value of any subagreement.

2. Addendum to provide response to vendor questions.

Question		Response
1	What is the estimated construction budget?	The budget will be provided at the bid opening only.
2	Are union bids required?	This bid is open to the Public.
3	Who is responsible for the material testing on this project?	Testing not required
4	Being this project has a strict time requirement, can you please clearly define as to what will be considered "complete" by December 15th. Is this to be defined as complete and the project in a usable form by the owner with only punch list items, or is it intended to be done and the lien period accepted by then.	Complete for owner's use, substantially complete.
5	Are we to include any sod at the locations of the repairs?	No
6	Are we to include the cost of Bus Stop Signs and Installation in our price? If so, please provide a detail of the signs required.	No
7	Are we to include any canopies in this project?	No
8	Please clarify the strength of concrete required for this work. Some places refer to a 3000 PSI mix, other refer to 4000 PSI mix.	The concrete shall be 3000 psi
9	Are we to have any base course under the concrete paving?	Base shall be compacted sand.
10	At tie in locations to the back of existing curb and gutter sections on the streets, are we required to remove and replace this curb and gutter (or rollover curb), or do we just match the top of the curb with the ramp and matt?	Match the top of curb only unless note otherwise.
11	Traffic Control on some of these streets will be a key component of building in a timely manner. Different details on the plans show from a major lane closure to a small shoulder work closure with cones. Can you please clarify as to which of this options the owner will allow for us to use to perform this work?	These requirements are provided by DPW and should be followed based on the type and location of the work being performed.
12	Can you please provide the owner's estimate for this project?	The budget will be provided at the bid opening only.
13	Will the contractor have to wait for the owner to receive grant funds to pay our monthly invoices?	No
14	Is there a spec for the Tactile Warning Strip?	Yes
15	Can you provide a specific start date for the project so that we can accurately calculate the number of days given for completion? And if the Notice to Proceed is given at a later date than the specified start date, can those additional days be added to the contract timeline?	CATS approximate start date is October 7, 2024
16	Is there a specific work schedule allowed; can we work weekends?	Yes
17	For small pours, can we pour out of bag and mix?	No
18	Will material testing be required? If so, is it the contractor or owners' responsibility?	No
19	Can we start construction on more than one bus stop, Before moving to the next stop? If so, Is there a specific number of stops that we can work on at once?	Contractor may start as many bus stops as possible at once

- 3. Addendum to provide a revised list of bus stop pad locations. Bidders are to response on the attached REVISED forms.**

EXHIBIT B

LOUISIANA UNIFORM PUBLIC WORKS BID FORM

TO: Capital Area Transit System
2250 Florida Blvd.
Baton Rouge, LA. 70802
(Owner to provide name and address of owner)

BID FOR: ADA Accessible Bus Stop Improvement Project
Solicitation #2024-ADAbuspads-004
(Owner to provide name of project and other identifying information)

The undersigned bidder hereby declares and represents that she/he; a) has carefully examined and understands the bidding documents, b) has not received, relied on, or based his bid on any verbal instructions contrary to the bidding documents or any addenda, c) has personally inspected and is familiar with the project site, and hereby proposes to provide all labor, materials, tools, appliances and facilities as required to perform, in a workmanlike manner, all work and services for the construction and completion of the referenced project, all in strict accordance with the bidding documents prepared by: Capital Area Transit System (CATS) and dated: September 9, 2024 *(owner to provide name of entity preparing bidding documents.)*

Bidders to acknowledge all addenda. The Bidder acknowledges receipt of the following **ADDENDA**: (Enter the number assigned to each of the addenda that the Bidder is acknowledging) _____.

Award is based on TOTAL BASE BID below. CATS reserves the right to award all or groups of sites. Vendors must provide unit price for all sites to be considered for award.

TOTAL BASE BID: For all work required by the bidding documents (including any and all unit prices designated "base bid" * but not alternates) the sum of: _____ **DOLLARS (\$_____)**

ALTERNATES: For any and all work required by the bidding documents for alternates including any and all unit prices designated as alternates in the unit price description.

Alternate No. 1 (*owner to provide description of alternate and state whether add or deduct*) for the lump sum of:

Dollars (\$_____)

Alternate No. 2 (*owner to provide description of alternate and state whether add or deduct*) for the lump sum of:

Dollars (\$_____)

Alternate No. 3 (*owner to provide description of alternate and state whether add or deduct*) for the lump sum of:

Dollars (\$_____)

NAME OF BIDDER: _____

ADDRESS OF BIDDER: _____

LOUISIANA CONTRACTOR'S LICENSE NUMBER: _____

NAME OF AUTHORIZED SIGNATORY OF BIDDER: _____

TITLE OF AUTHORIZED SIGNATORY OF BIDDER: _____

SIGNATURE OF AUTHORIZED SIGNATORY OF BIDDER **: _____

DATE: _____

* The Unit Price Form shall be used if the contract includes unit prices. Otherwise, it is not required and need not be included with the form. The number of unit prices that may be included is not limited and additional sheets may be included if needed.

** IF someone other than a corporate officer signs for the bidder/contractor, a copy of a corporate resolution or other signature authorization shall be required for submission of bid. Failure to include a copy of the appropriate signature authorization, if required, may result in the rejection of the bid unless bidder has complied with LA. R.S. 38:2212(A)(1)(C) OR RS 38:2212(O).

BID SECURITY in the form of a bid bond, certified check or cashier's check as prescribed by LA RS 38:2218.A is attached to and made a part of this bid.

REVISED

LOUISIANA UNIFORM PUBLIC WORK BID FORM
UNIT PRICE FORM

TO: Capital Area Transit System
 2250 Florida Blvd.
 Baton Rouge, LA. 70802

(Owner to provide name and address of owner)

BID FOR: ADA Accessible Bus Stop Improvement Project
 Solicitation #2024-ADAbuspads-004

(Owner to provide name of project and other identifying information)

UNIT PRICES: this form shall be used for any and all work required by the bidding documents and described as unit prices. Amounts shall be stated in figures and only in figures.

DESCRIPTION:				<input type="checkbox"/> BASE BID OR <input type="checkbox"/> ALT. # _____	UNIT PRICE EXTENSION <i>(Quantity Times Unit Price)</i>
REF. NO. 1	QUANTITY:	UNIT OF MEASURE:	UNIT PRICE	UNIT PRICE EXTENSION <i>(Quantity Times Unit Price)</i>	
72ND @ YORKSHIRE - W	1	EACH			
DESCRIPTION:				<input type="checkbox"/> BASE BID OR <input type="checkbox"/> ALT. # _____	UNIT PRICE EXTENSION <i>(Quantity Times Unit Price)</i>
REF. NO. 2	QUANTITY:	UNIT OF MEASURE:	UNIT PRICE	UNIT PRICE EXTENSION <i>(Quantity Times Unit Price)</i>	
72ND @ NOTTINGHAM - W	1	EACH			
DESCRIPTION:				<input type="checkbox"/> BASE BID OR <input type="checkbox"/> ALT. # _____	UNIT PRICE EXTENSION <i>(Quantity Times Unit Price)</i>
REF. NO. 3	QUANTITY:	UNIT OF MEASURE:	UNIT PRICE	UNIT PRICE EXTENSION <i>(Quantity Times Unit Price)</i>	
72ND @ PEMBROKE - W	1	EACH			
DESCRIPTION:				<input type="checkbox"/> BASE BID OR <input type="checkbox"/> ALT. # _____	UNIT PRICE EXTENSION <i>(Quantity Times Unit Price)</i>
REF. NO. 4	QUANTITY:	UNIT OF MEASURE:	UNIT PRICE	UNIT PRICE EXTENSION <i>(Quantity Times Unit Price)</i>	
72ND @ SOMEREST - W	1	EACH			
DESCRIPTION:				<input type="checkbox"/> BASE BID OR <input type="checkbox"/> ALT. # _____	UNIT PRICE EXTENSION <i>(Quantity Times Unit Price)</i>
REF. NO. 5	QUANTITY:	UNIT OF MEASURE:	UNIT PRICE	UNIT PRICE EXTENSION <i>(Quantity Times Unit Price)</i>	
ACADIAN NORTH @ WINBOURNE - N	1	EACH			
DESCRIPTION:				<input type="checkbox"/> BASE BID OR <input type="checkbox"/> ALT. # _____	UNIT PRICE EXTENSION <i>(Quantity Times Unit Price)</i>
REF. NO. 6	QUANTITY:	UNIT OF MEASURE:	UNIT PRICE	UNIT PRICE EXTENSION <i>(Quantity Times Unit Price)</i>	
BON MARCHE DR. @ OAK PARK PLAZA - S	1	EACH			
DESCRIPTION:				<input type="checkbox"/> BASE BID OR <input type="checkbox"/> ALT. # _____	UNIT PRICE EXTENSION <i>(Quantity Times Unit Price)</i>
REF. NO. 7	QUANTITY:	UNIT OF MEASURE:	UNIT PRICE	UNIT PRICE EXTENSION <i>(Quantity Times Unit Price)</i>	
CHIPPEWA @ TECUMSEH - E	1	EACH			

Wording for "DESCRIPTION" is to be provided by the owner. All quantities are estimated. The contractor will be paid based upon actual quantities as verified by the owner

REVISED

LOUISIANA UNIFORM PUBLIC WORK BID FORM
UNIT PRICE FORM

TO: Capital Area Transit System _____
2250 Florida Blvd.
Baton Rouge, LA. 70802

(Owner to provide name and address of owner)

BID FOR: ADA Accessible Bus Stop Improvement Project
Solicitation #2024-ADAbuspads-004

(Owner to provide name of project and other identifying information)

UNIT PRICES: this form shall be used for any and all work required by the bidding documents and described as unit prices. Amounts shall be stated in figures and only in figures.

DESCRIPTION:	<input type="checkbox"/> BASE BID OR <input type="checkbox"/> ALT.# _____		
REF. NO. 8	QUANTITY:	UNIT OF MEASURE:	UNIT PRICE (Quantity Times Unit Price)
CORTANA @ CENTERWAY - E	1	EACH	
DESCRIPTION:	<input type="checkbox"/> BASE BID OR <input type="checkbox"/> ALT.# _____		
REF. NO. 9	QUANTITY:	UNIT OF MEASURE:	UNIT PRICE (Quantity Times Unit Price)
ESSEN LN @ MCDONALDS - S	1	EACH	
DESCRIPTION:	<input type="checkbox"/> BASE BID OR <input type="checkbox"/> ALT.# _____		
REF. NO. 10	QUANTITY:	UNIT OF MEASURE:	UNIT PRICE (Quantity Times Unit Price)
ESSEN PARK @ VA - E	1	EACH	
DESCRIPTION:	<input type="checkbox"/> BASE BID OR <input type="checkbox"/> ALT.# _____		
REF. NO. 11	QUANTITY:	UNIT OF MEASURE:	UNIT PRICE (Quantity Times Unit Price)
EUROPE @ ST. LOUIS - W	1	EACH	
DESCRIPTION:	<input type="checkbox"/> BASE BID OR <input type="checkbox"/> ALT.# _____		
REF. NO. 12	QUANTITY:	UNIT OF MEASURE:	UNIT PRICE (Quantity Times Unit Price)
GREENWELL STREET @ AIRLINE - W	1	EACH	
DESCRIPTION:	<input type="checkbox"/> BASE BID OR <input type="checkbox"/> ALT.# _____		
REF. NO. 13	QUANTITY:	UNIT OF MEASURE:	UNIT PRICE (Quantity Times Unit Price)
GUS YOUNG @ CAPITOL ELEMENTARY - E	1	EACH	

Wording for "DESCRIPTION" is to be provided by the owner. All quantities are estimated. The contractor will be paid based upon actual quantities as verified by the owner

REVISED

LOUISIANA UNIFORM PUBLIC WORK BID FORM
UNIT PRICE FORM

TO: Capital Area Transit System

 2250 Florida Blvd.

 Baton Rouge, LA. 70802

(Owner to provide name and address of owner)

BID FOR: ADA Accessible Bus Stop Improvement Project

 Solicitation #2024-ADAbuspads-004

(Owner to provide name of project and other identifying information)

UNIT PRICES: this form shall be used for any and all work required by the bidding documents and described as unit prices. Amounts shall be stated in figures and only in figures.

DESCRIPTION:				<input type="checkbox"/> BASE BID OR <input type="checkbox"/> ALT.# _____		
				QUANTITY:	UNIT OF MEASURE:	UNIT PRICE (Quantity Times Unit Price)
				1	EACH	
REF. NO. 14				QUANTITY:	UNIT OF MEASURE:	UNIT PRICE (Quantity Times Unit Price)
HENNESSEY BLVD @ BRITTANY - W				1	EACH	
REF. NO. 15				QUANTITY:	UNIT OF MEASURE:	UNIT PRICE (Quantity Times Unit Price)
HIGHLAND @ ASTER - NORTH				1	EACH	
REF. NO. 16				QUANTITY:	UNIT OF MEASURE:	UNIT PRICE (Quantity Times Unit Price)
HIGHLAND @ ASTER SOUTH				1	EACH	
REF. NO. 17				QUANTITY:	UNIT OF MEASURE:	UNIT PRICE (Quantity Times Unit Price)
HIGHLAND @ JULIA ST. - N				1	EACH	
REF. NO. 18				QUANTITY:	UNIT OF MEASURE:	UNIT PRICE (Quantity Times Unit Price)
ST. FERDINAND ST. @ SOUTH BLVD - S				1	EACH	
REF. NO. 19				QUANTITY:	UNIT OF MEASURE:	UNIT PRICE (Quantity Times Unit Price)
HIGHLAND SOUTH @ VETERANS - S				1	EACH	
REF. NO. 20				QUANTITY:	UNIT OF MEASURE:	UNIT PRICE (Quantity Times Unit Price)
JEFFERSON HWY @ WRENWOOD - E				1	EACH	

Wording for "DESCRIPTION" is to be provided by the owner. All quantities are estimated. The contractor will be paid based upon actual quantities as verified by the owner

REVISED

LOUISIANA UNIFORM PUBLIC WORK BID FORM
UNIT PRICE FORM

TO: Capital Area Transit System
2250 Florida Blvd.
Baton Rouge, LA. 70802
(Owner to provide name and address of owner)

BID FOR: ADA Accessible Bus Stop Improvement Project
 Solicitation #2024-ADAbuspads-004

(Owner to provide name of project and other identifying information)

UNIT PRICES: this form shall be used for any and all work required by the bidding documents and described as unit prices. Amounts shall be stated in figures and only in figures.

DESCRIPTION:		<input type="checkbox"/> BASE BID OR <input type="checkbox"/> ALT.# _____		UNIT PRICE EXTENSION <i>(Quantity Times Unit Price)</i>	
REF. NO.	DESCRIPTION:	QUANTITY:	UNIT OF MEASURE:	UNIT PRICE	UNIT PRICE EXTENSION <i>(Quantity Times Unit Price)</i>
22	NORTH 3RD STREET @ STATE CAPITAL DR. - S	1	EACH		
23	NORTH ACADIAN @ WASHINGTON - NORTH	1	EACH		
24	NORTH STREET @ NORTH ACADEIAN - N	1	EACH		
25	NORTH STREET @ SCENIC - W	1	EACH		
26	RIVERROAD & RIVERVIEW CONDOS - N	1	EACH		
27	SCENIC @ HOLLYWOOD ST - NORTH	1	EACH		

Wording for "DESCRIPTION" is to be provided by the owner. All quantities are estimated. The contractor will be paid based upon actual quantities as verified by the owner

REVISED

**LOUISIANA UNIFORM PUBLIC WORK BID FORM
UNIT PRICE FORM**

TO: Capital Area Transit System
2250 Florida Blvd.
Baton Rouge, LA. 70802

(Owner to provide name and address of owner)

BID FOR: ADA Accessible Bus Stop Improvement Project
 Solicitation #2024-ADAbuspads-004

UNIT PRICES: this form shall be used for any and all work required by the bidding documents and described as unit prices. Amounts shall be stated in figures and only in figures.
DESCRIPTION: BASE BID OR ALT.#

REF. NO. 28	QUANTITY	UNIT OF MEASURE:	UNIT PRICE	UNIT PRICE EXTENSION (Quantity Times Unit Price)
SCENIC @ FOSS - SOUTH	1	EACH		

DESCRIPTION: BASE BID OR ALT.#

REF. NO. 29	QUANTITY	UNIT OF MEASURE:	UNIT PRICE	UNIT PRICE EXTENSION (Quantity Times Unit Price)
SCENIC @ FUQUA - SOUTH	SC	EACH		

DESCRIPTION: BASE BID OR ALT.#

REF. NO. 30	QUANTITY	UNIT OF MEASURE:	UNIT PRICE	UNIT PRICE EXTENSION (Quantity Times Unit Price)
SCENIC @ MONROE - N	1	EACH		

DESCRIPTION: BASE BID OR ALT.#

REF. NO. 31	QUANTITY	UNIT OF MEASURE:	UNIT PRICE	UNIT PRICE EXTENSION (Quantity Times Unit Price)
SEIGIEN LN @ SEIGIEN PLAZA - N	1	EACH		

DESCRIPTION: BASE BID OR ALT.#

REF. NO. 32	QUANTITY	UNIT OF MEASURE:	UNIT PRICE	UNIT PRICE EXTENSION (Quantity Times Unit Price)
SOUTH EUGENE @ KLEINERT - N	1	EACH		

DESCRIPTION: BASE BID OR ALT.#

REF. NO. 33	QUANTITY	UNIT OF MEASURE:	UNIT PRICE	UNIT PRICE EXTENSION (Quantity Times Unit Price)
SOUTH EUGENE @ MYRTLE - S	1	EACH		

DESCRIPTION: BASE BID OR ALT.#

REF. NO. 34	QUANTITY	UNIT OF MEASURE:	UNIT PRICE	UNIT PRICE EXTENSION (Quantity Times Unit Price)
SOUTH EUGENE @ OLEANDER - S	1	EACH		

Wording for "DESCRIPTION" is to be provided by the owner. All quantities are estimated. The contractor will be paid based upon actual quantities as verified by the owner

REVISED

LOUISIANA UNIFORM PUBLIC WORK BID FORM
UNIT PRICE FORM

TO: Capital Area Transit System
2250 Florida Blvd.
Baton Rouge, LA. 70802

(Owner to provide name and address of owner)

UNIT PRICES: this form shall be used for any and all work required by the bidding documents and described as unit prices. Amounts shall be stated in figures and only in figures.
DESCRIPTION: BASE BID OR ALT.# _____

REF. NO. 35	QUANTITY:	UNIT OF MEASURE:	UNIT PRICE	UNIT PRICE EXTENSION (Quantity Times Unit Price)
THOMAS H. DELPIT @ EAST MCKINLEY - S	1	EACH		

DESCRIPTION: BASE BID OR ALT.# _____

REF. NO. 36	QUANTITY:	UNIT OF MEASURE:	UNIT PRICE	UNIT PRICE EXTENSION (Quantity Times Unit Price)
THOMAS H. DELPIT @ EAST MCKINLEY - N	1	EACH		

DESCRIPTION: BASE BID OR ALT.# _____

REF. NO. 37	QUANTITY:	UNIT OF MEASURE:	UNIT PRICE	UNIT PRICE EXTENSION (Quantity Times Unit Price)
THOMAS H. DELPIT @ LORRI BURGESS AVE - N	1	EACH		

DESCRIPTION: BASE BID OR ALT.# _____

REF. NO. 38	QUANTITY:	UNIT OF MEASURE:	UNIT PRICE	UNIT PRICE EXTENSION (Quantity Times Unit Price)
THOMAS H. DELPIT @ LOUISE - N	1	EACH		

DESCRIPTION: BASE BID OR ALT.# _____

REF. NO. 39	QUANTITY:	UNIT OF MEASURE:	UNIT PRICE	UNIT PRICE EXTENSION (Quantity Times Unit Price)
THOMAS H. DELPIT @ POLK - S	1	EACH		

DESCRIPTION: BASE BID OR ALT.# _____

REF. NO. 40	QUANTITY:	UNIT OF MEASURE:	UNIT PRICE	UNIT PRICE EXTENSION (Quantity Times Unit Price)
TOM @ WOODDALE - S	1	EACH		

DESCRIPTION: BASE BID OR ALT.# _____

REF. NO. 41	QUANTITY:	UNIT OF MEASURE:	UNIT PRICE	UNIT PRICE EXTENSION (Quantity Times Unit Price)
VICTORIA @ GREATER MOUNT OLIVE PARKING LOT - S	1	EACH		

Wording for "DESCRIPTION" is to be provided by the owner. All quantities are estimated. The contractor will be paid based upon actual quantities as verified by the owner

REVISED

LOUISIANA UNIFORM PUBLIC WORK BID FORM
UNIT PRICE FORM

TO: Capital Area Transit System
2250 Florida Blvd.
Baton Rouge, LA. 70802

(Owner to provide name and address of owner)

BID FOR: ADA Accessible Bus Stop Improvement Project
Solicitation #2024-ADAbuspads-004

UNIT PRICES: this form shall be used for any and all work required by the bidding documents and described as unit prices. Amounts shall be stated in figures and only in figures.

(Owner to provide name of project and other identifying information)

DESCRIPTION:	<input type="checkbox"/> BASE BID OR <input type="checkbox"/> ALT.#		UNIT PRICE EXTENSION (Quantity Times Unit Price)	
REF. NO. 42	QUANTITY:	UNIT OF MEASURE:	UNIT PRICE	UNIT PRICE EXTENSION (Quantity Times Unit Price)
VICTORIA @ MOUNT OLIVE - N	1	EACH		
DESCRIPTION:	<input type="checkbox"/> BASE BID OR <input type="checkbox"/> ALT.#		UNIT PRICE EXTENSION (Quantity Times Unit Price)	
REF. NO. 43	QUANTITY:	UNIT OF MEASURE:	UNIT PRICE	UNIT PRICE EXTENSION (Quantity Times Unit Price)
WINBOURNE @ 38 TH STREET - N	1	EACH		
DESCRIPTION:	<input type="checkbox"/> BASE BID OR <input type="checkbox"/> ALT.#		UNIT PRICE EXTENSION (Quantity Times Unit Price)	
REF. NO. 44	QUANTITY:	UNIT OF MEASURE:	UNIT PRICE	UNIT PRICE EXTENSION (Quantity Times Unit Price)
WINBOURNE @ ARDENWOOD - W	1	EACH		
DESCRIPTION:	<input type="checkbox"/> BASE BID OR <input type="checkbox"/> ALT.#		UNIT PRICE EXTENSION (Quantity Times Unit Price)	
REF. NO. 45	QUANTITY:	UNIT OF MEASURE:	UNIT PRICE	UNIT PRICE EXTENSION (Quantity Times Unit Price)
WINBOURNE @ BELLMOUNT - W	1	EACH		
DESCRIPTION:	<input type="checkbox"/> BASE BID OR <input type="checkbox"/> ALT.#		UNIT PRICE EXTENSION (Quantity Times Unit Price)	
REF. NO. 46	QUANTITY:	UNIT OF MEASURE:	UNIT PRICE	UNIT PRICE EXTENSION (Quantity Times Unit Price)
WINBOURNE @ DOUGHERTY - E	1	EACH		
DESCRIPTION:	<input type="checkbox"/> BASE BID OR <input type="checkbox"/> ALT.#		UNIT PRICE EXTENSION (Quantity Times Unit Price)	
REF. NO. 47	QUANTITY:	UNIT OF MEASURE:	UNIT PRICE	UNIT PRICE EXTENSION (Quantity Times Unit Price)
WINBOURNE @ HOWELL PARK - W	1	EACH		
DESCRIPTION:	<input type="checkbox"/> BASE BID OR <input type="checkbox"/> ALT.#		UNIT PRICE EXTENSION (Quantity Times Unit Price)	
REF. NO. 48	QUANTITY:	UNIT OF MEASURE:	UNIT PRICE	UNIT PRICE EXTENSION (Quantity Times Unit Price)
WINBOURNE @ LA TECH COLLEGE - E	1	EACH		

Wording for "DESCRIPTION" is to be provided by the owner. All quantities are estimated. The contractor will be paid based upon actual quantities as verified by the owner

REVISED

LOUISIANA UNIFORM PUBLIC WORK BID FORM
UNIT PRICE FORM

TO: Capital Area Transit System
2250 Florida Blvd.
Baton Rouge, LA. 70802

(Owner to provide name and address of owner)

BID FOR: ADA Accessible Bus Stop Improvement Project
 Solicitation #2024-ADAbuspads-004

(Owner to provide name of project and other identifying information)

UNIT PRICES: this form shall be used for any and all work required by the bidding documents and described as unit prices. Amounts shall be stated in figures and only in figures.

DESCRIPTION:		<input type="checkbox"/> BASE BID OR <input type="checkbox"/> ALT.# _____		UNIT PRICE EXTENSION (Quantity Times Unit Price)	
REF. NO.	ITEM DESCRIPTION	QUANTITY:	UNIT OF MEASURE:	UNIT PRICE	UNIT PRICE EXTENSION (Quantity Times Unit Price)
49	WINBOURNE @ LIVING FAITH CHRISTIAN CENTER - W	1	EACH		
DESCRIPTION: <input type="checkbox"/> BASE BID OR <input type="checkbox"/> ALT.# _____				UNIT PRICE EXTENSION (Quantity Times Unit Price)	
50	ESSEN LN NEAR PERKINS RD. @ ALBERTSONS - S	1	EACH		
DESCRIPTION: <input type="checkbox"/> BASE BID OR <input type="checkbox"/> ALT.# _____				UNIT PRICE EXTENSION (Quantity Times Unit Price)	
51	ESSEN LN @ ESSEN CROSSING SHOPPING CENTER - N	1	EACH		
DESCRIPTION: <input type="checkbox"/> BASE BID OR <input type="checkbox"/> ALT.# _____				UNIT PRICE EXTENSION (Quantity Times Unit Price)	
52	PERKINS RD @ ONE PERKINS PL - W	1	EACH		
DESCRIPTION: <input type="checkbox"/> BASE BID OR <input type="checkbox"/> ALT.# _____				UNIT PRICE EXTENSION (Quantity Times Unit Price)	
53	PERKINS RD @ BATON ROUGE CLINIC - W	1	EACH		
DESCRIPTION: <input type="checkbox"/> BASE BID OR <input type="checkbox"/> ALT.# _____				UNIT PRICE EXTENSION (Quantity Times Unit Price)	
54	PERKINS RD @ SOUTHDOWNS PATIENT URGENT CARE - E	1	EACH		
DESCRIPTION: <input type="checkbox"/> BASE BID OR <input type="checkbox"/> ALT.# _____				UNIT PRICE EXTENSION (Quantity Times Unit Price)	
55	PERKINS RD @ QUAIL - E	1	EACH		

Wording for "DESCRIPTION" is to be provided by the owner. All quantities are estimated. The contractor will be paid based upon actual quantities as verified by the owner

REVISED

LOUISIANA UNIFORM PUBLIC WORK BID FORM
UNIT PRICE FORM

TO: Capital Area Transit System _____
 2250 Florida Blvd. _____
 Baton Rouge, LA. 70802 _____

(Owner to provide name and address of owner)

BID FOR: ADA Accessible Bus Stop Improvement Project
 Solicitation #2024-ADAbuspads-004

(Owner to provide name of project and other identifying information)

UNIT PRICES: this form shall be used for any and all work required by the bidding documents and described as unit prices. Amounts shall be stated in figures and only in figures.

DESCRIPTION:				<input type="checkbox"/> BASE BID OR <input type="checkbox"/> ALT.# _____			
REF. NO. 56	56	PERKINS RD @ PENNINGTON BIOMEDICAL RESEARCH CENTER - E	1	EACH			
DESCRIPTION:				<input type="checkbox"/> BASE BID OR <input type="checkbox"/> ALT.# _____			
REF. NO.	57	PERKINS RD NEAR KENIWORTH AVE - E	1	QUANTITY:	UNIT OF MEASURE:	UNIT PRICE	UNIT PRICE EXTENSION (Quantity Times Unit Price)
REF. NO. 58	58	PERKINS RD @ ONE PERKINS RD - E	1	EACH			
DESCRIPTION:				<input type="checkbox"/> BASE BID OR <input type="checkbox"/> ALT.# _____			
REF. NO.	59	GOODWOOD @ WATER COMPANY - W	1	QUANTITY:	UNIT OF MEASURE:	UNIT PRICE	UNIT PRICE EXTENSION (Quantity Times Unit Price)
REF. NO. 60	60	GOODWOOD @ WATER COMPANY - E	1	EACH			
DESCRIPTION:				<input type="checkbox"/> BASE BID OR <input type="checkbox"/> ALT.# _____			
REF. NO.	61	GOODWOOD @ FEDERAL CREDIT UNION - E	1	QUANTITY:	UNIT OF MEASURE:	UNIT PRICE	UNIT PRICE EXTENSION (Quantity Times Unit Price)
REF. NO. 62	62	INDEPENDENCE BLVD @ DMV - W	1	EACH			

Wording for "DESCRIPTION" is to be provided by the owner. All quantities are estimated. The contractor will be paid based upon actual quantities as verified by the owner

REVISED

LOUISIANA UNIFORM PUBLIC WORK BID FORM
UNIT PRICE FORM

TO: Capital Area Transit System

 2250 Florida Blvd.

 Baton Rouge, LA. 70802

(Owner to provide name and address of owner)

BID FOR: ADA Accessible Bus Stop Improvement Project
 Solicitation #2024-ADAbuspads-004

(Owner to provide name of project and other identifying information)

UNIT PRICES: this form shall be used for any and all work required by the bidding documents and described as unit prices. Amounts shall be stated in figures and only in figures.

DESCRIPTION: BASE BID OR ALT.# _____

REF. NO.	DESCRIPTION:	QUANTITY:	UNIT OF MEASURE:	UNIT PRICE	UNIT PRICE EXTENSION (Quantity Times Unit Price)
63	INDEPENDENCE BLVD @ PUBLIC SAFETY - W	1	EACH		

DESCRIPTION: BASE BID OR ALT.# _____

REF. NO.	DESCRIPTION:	QUANTITY:	UNIT OF MEASURE:	UNIT PRICE	UNIT PRICE EXTENSION (Quantity Times Unit Price)
64	S. ACADIAN @ WILSHIRE - N	1	EACH		

DESCRIPTION: BASE BID OR ALT.# _____

REF. NO.	DESCRIPTION:	QUANTITY:	UNIT OF MEASURE:	UNIT PRICE	UNIT PRICE EXTENSION (Quantity Times Unit Price)
65	FAIRFIELDS @ PLANK RD - W	1	EACH		

DESCRIPTION: BASE BID OR ALT.# _____

REF. NO.	DESCRIPTION:	QUANTITY:	UNIT OF MEASURE:	UNIT PRICE	UNIT PRICE EXTENSION (Quantity Times Unit Price)
66	FAIRFIELDS @ 38 TH STREET - E	1	EACH		

DESCRIPTION: BASE BID OR ALT.# _____

REF. NO.	DESCRIPTION:	QUANTITY:	UNIT OF MEASURE:	UNIT PRICE	UNIT PRICE EXTENSION (Quantity Times Unit Price)
67	FAIRFIELDS @ 38 TH STREET - W	1	EACH		

DESCRIPTION: BASE BID OR ALT.# _____

REF. NO.	DESCRIPTION:	QUANTITY:	UNIT OF MEASURE:	UNIT PRICE	UNIT PRICE EXTENSION (Quantity Times Unit Price)
68	FAIRFIELDS @ 28 TH STREET - E	1	EACH		

DESCRIPTION: BASE BID OR ALT.# _____

REF. NO.	DESCRIPTION:	QUANTITY:	UNIT OF MEASURE:	UNIT PRICE	UNIT PRICE EXTENSION (Quantity Times Unit Price)
69	FAIRFIELDS @ 28 TH STREET - W	1	EACH		

Wording for "DESCRIPTION" is to be provided by the owner. All quantities are estimated. The contractor will be paid based upon actual quantities as verified by the owner

REVISED

LOUISIANA UNIFORM PUBLIC WORK BID FORM
UNIT PRICE FORM

TO: Capital Area Transit System _____
 2250 Florida Blvd. _____
 Baton Rouge, LA. 70802 _____

(Owner to provide name and address of owner)

BID FOR: ADA Accessible Bus Stop Improvement Project
 Solicitation #2024-ADAbuspads-004

(Owner to provide name of project and other identifying information)

UNIT PRICES: this form shall be used for any and all work required by the bidding documents and described as unit prices. Amounts shall be stated in figures and only in figures.

DESCRIPTION:		<input type="checkbox"/> BASE BID OR <input type="checkbox"/> ALT.# _____		UNIT PRICE EXTENSION (Quantity Times Unit Price)	
REF. NO.	ITEM DESCRIPTION	QUANTITY:	UNIT OF MEASURE:	UNIT PRICE	UNIT PRICE EXTENSION (Quantity Times Unit Price)
70	FAIRFIELDS @ N ACADIAN - E	1	EACH		
PROTO TYPE 1 (DRAWING ON SHEET 13.4)		1	EACH		
DESCRIPTION:		<input type="checkbox"/> BASE BID OR <input type="checkbox"/> ALT.# _____		UNIT PRICE EXTENSION (Quantity Times Unit Price)	
71	REF. NO. 71	QUANTITY:	UNIT OF MEASURE:	UNIT PRICE	UNIT PRICE EXTENSION (Quantity Times Unit Price)
PROTO TYPE 1 (DRAWING ON SHEET 13.4)		1	EACH		
DESCRIPTION:		<input type="checkbox"/> BASE BID OR <input type="checkbox"/> ALT.# _____		UNIT PRICE EXTENSION (Quantity Times Unit Price)	
72	REF. NO. 72	QUANTITY:	UNIT OF MEASURE:	UNIT PRICE	UNIT PRICE EXTENSION (Quantity Times Unit Price)
PROTO TYPE 1 (DRAWING ON SHEET 13.4)		1	EACH		
DESCRIPTION:		<input type="checkbox"/> BASE BID OR <input type="checkbox"/> ALT.# _____		UNIT PRICE EXTENSION (Quantity Times Unit Price)	
73	REF. NO. 73	QUANTITY:	UNIT OF MEASURE:	UNIT PRICE	UNIT PRICE EXTENSION (Quantity Times Unit Price)
PROTO TYPE 1 (DRAWING ON SHEET 13.4)		1	EACH		
DESCRIPTION:		<input type="checkbox"/> BASE BID OR <input type="checkbox"/> ALT.# _____		UNIT PRICE EXTENSION (Quantity Times Unit Price)	
74	REF. NO. 74	QUANTITY:	UNIT OF MEASURE:	UNIT PRICE	UNIT PRICE EXTENSION (Quantity Times Unit Price)
PROTO TYPE 1 (DRAWING ON SHEET 13.4)		1	EACH		
DESCRIPTION:		<input type="checkbox"/> BASE BID OR <input type="checkbox"/> ALT.# _____		UNIT PRICE EXTENSION (Quantity Times Unit Price)	
75	REF. NO. 75	QUANTITY:	UNIT OF MEASURE:	UNIT PRICE	UNIT PRICE EXTENSION (Quantity Times Unit Price)
PROTO TYPE 1 (DRAWING ON SHEET 13.4)		1	EACH		

Wording for "DESCRIPTION" is to be provided by the owner. All quantities are estimated. The contractor will be paid based upon actual quantities as verified by the owner

4. Drawings

**CITY OF BATON ROUGE
AND
PARISH OF EAST BATON ROUGE**

CATS ADA ACCESSIBLE BUS STOP IMPROVEMENT PROJECT

RECEIVED AT:

GENERAL CONTRACTOR
GENERAL CONTRACTOR FOR PUBLIC WORKS, EAST BATON ROUGE
PARISH, EAST BATON ROUGE, LOUISIANA.

SOLICITATION # 2024 - ADA BUSPADS - 004

PAD LOCATION	SHEET #	PAD LOCATION	SHEET #	PAD LOCATION	SHEET #	PAD LOCATION	SHEET #	PAD LOCATION	SHEET #

NOTICE
THE STANDARD SPECIFICATIONS FOR PUBLIC WORK CONSTRUCTION,
CITY OF BATON ROUGE AND PARISH OF EAST BATON ROUGE, LOUISIANA,
TEN EDITION, AS AMENDED, AT THE PROJECT SPECIFICATIONS SHELL,
GOVERN THIS PROJECT.
ALL WORK WITHIN THE CITY/PARISH BOUNDARIES OF EAST BATON ROUGE,
SPECIFICATIONS FOR PUBLIC WORKS CONSTRUCTION, PERMIT ISSUES AND
PERMIT ISSUES FOR EAST BATON ROUGE, LOUISIANA, 1997 EDITION, OR 1998 EDITION,
BY PERMIT.

UTILITY CONTACTS


Company	Contact Name	Phone	Email Address
A1&T	Paul Johnson	(225) 391-1851	chess@att.net
A1&T	Matthew Poirier	(225) 391-1855	mjp920@aol.com
COX CABLE	Rufi Gahard	(225) 227-75105	lert.gahard@cox.com
ENTERGY ELECTRIC DISTR	Carrie Doyle	(225) 254-5056	doylec@entergy.com
ENTERGY ELECTRIC DISTR	Gerry Kennedy	(225) 254-5050	sherned@entergy.com
ENTERGY GAS	Ricky Ware	(225) 354-3204	rwaste@entergy.com
EASTON TO USE WATER	Robert Estramia	(225) 552-7517	robert.estramia@eastonwater.com
EASTON TO USE WATER	Ruan Stanclift	(225) 552-7519	rstancil@eastonwater.com
CITY PARISH DEW TRAFFIC ENGINEERING DIVISION			
CITY PARISH DEW SANITARY SEWER DIVISION			
CITY PARISH DEW DRAINAGE DIVISION			
LEDDO TRAFFIC SERVICES DIVISION			

TYPE OF CONSTRUCTION:	EARTHWORK, REMOVAL AND CONSTRUCTION OF PORTLAND CEMENT CONCRETE PAVEMENT, AND OTHER ASSOCIATED ITEMS OF WORK
DATE:	09-05-2024
ADDENDUM #:	09-24-24
REVISIONS:	
REVISIONS:	




CATS
CAPITAL AREA TRANSIT SYSTEM
2100 FLORIDA BLVD.
BATON ROUGE, LA
1 9 1 0 2

SPECIFICATION # 2024-ADAS-00000000004
STOP IMPROVEMENT PROJECT
CATS ADA ACCESSIBLE BUS STOP

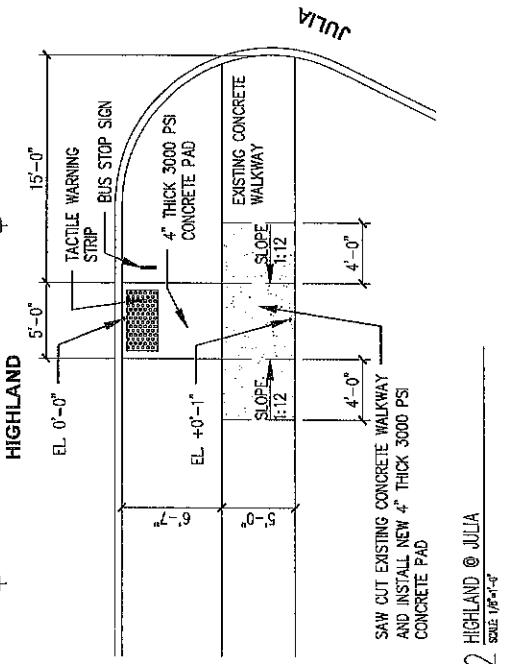

HIGHLAND @ JULIA
SCALE: 1/8"-1'-0"

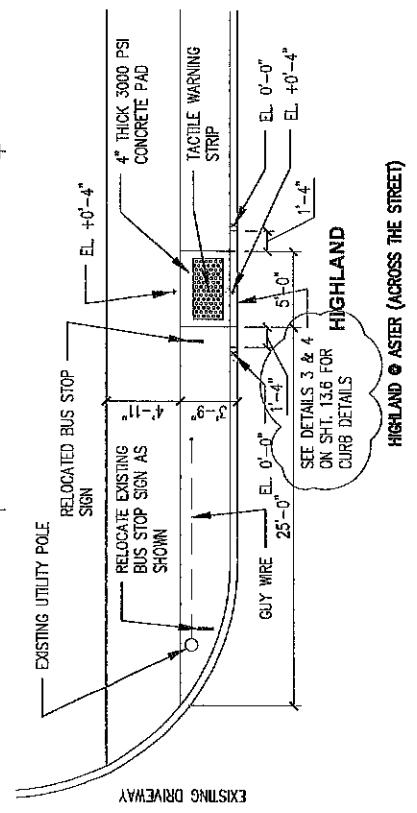

HIGHLAND @ ASTER
SCALE: 1/8"-1'-0"

ISSUE	DATE	FCR
	06-25-24	06 DOCUMENTS
	09-25-24	ADDITIONAL F.

PROJECT	DATE
	06-25-24

PROGRESS PRINT	DATE
	06-25-24

FULL RELEASE	DATE
	06-25-24

ALL INFORMATION CONTAINED
HEREIN IS UNCLASSIFIED
DATE 06-25-24 BY CATS


ST FERDINAND ST.

3 HIGHLAND @ VETERANS
SCALE: 1/8"-1'-0"

4 ST FERDINAND ST @ SOUTH BLVD
SCALE: 1/8"-1'-0"

05
SHEET NO. _____
SHEET OF _____

SPECIFICATION # 2024-ADABUSPADS-004
STOP IMPROVEMENT PROJECT
CATS ADA ACCESSIBLE BUS STOP IMPROVEMENTS

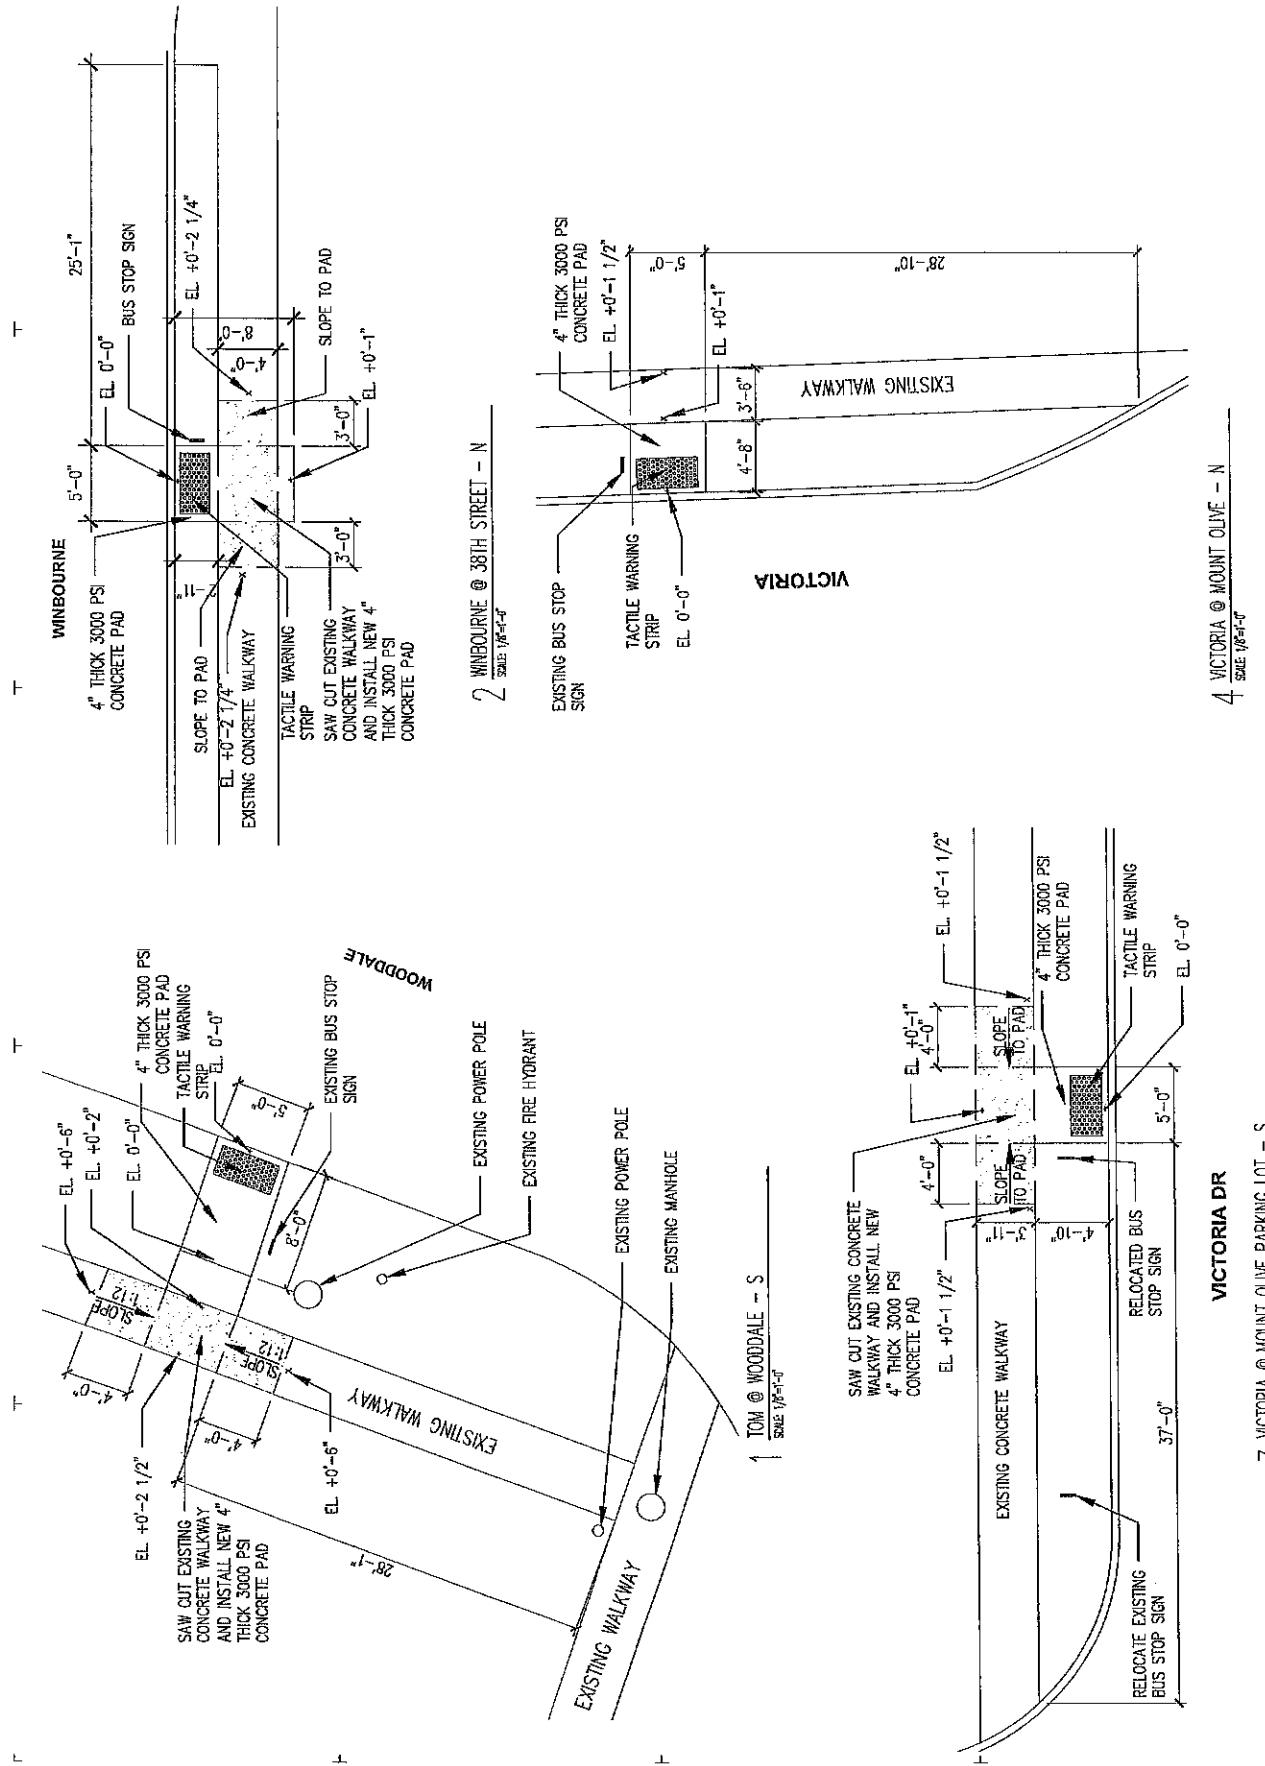

ISSUE	DATE	FOR
09-15-24	BID DOCUMENTS	09-24-24
PROJECT NO. 11		
PROJECT NO.	DATE:	09-15-2024
BY:		checked
<input type="checkbox"/> PROGRESS PRINT <small>NOT FOR CONSTRUCTION</small>		

11
 SHEET NO. _____
 OF _____

CATS


2350 FLORIDA BLVD.
BATON ROUGE, LA
7 0 8 0

7 CAPITAL AREA TRANSIT SYSTEM

CATS ADA ACCESSIBLE BUS STOP IMPROVEMENT PROJECT
SOLICITATION # 2024-ADABUSPSA13-004

T


**ESSEN LN @ ESSEN CROSSING
SHOPPING - NORTH**

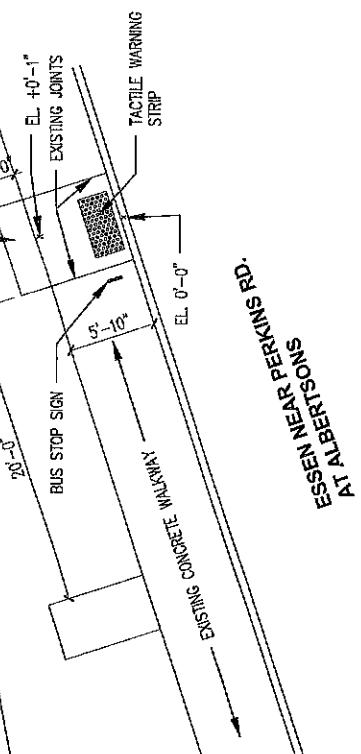

1 ESSEN LN NEAR PERKINS RD @ ALBERTSONS
SCALE: 1/8"=4'

2 ESSEN LN NE@ ESSEN CROSSING SHOPPING - N


SCALE: 1/8"=4'

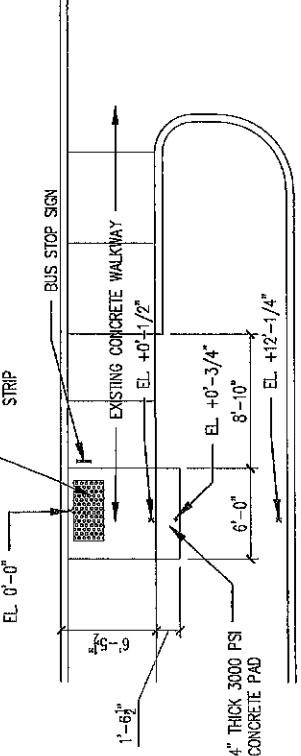

2 ESSEN LN NE@ ESSEN CROSSING SHOPPING - N

SCALE: 1/8"=4'

PERKINS RD. - W

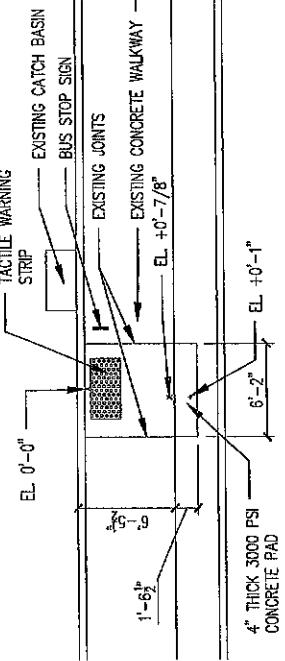

PERKINS RD. @ ONE PERKINS PL. - W

7 PERKINS RD @ ONE PERKINS PL - W
SCALE: 1/8"=4'

4 PERKINS RD @ BATON ROUGE CLINIC - W
SCALE: 1/8"=4'


SHEET NO. 13.1
OF

13.1

CAPITAL AREA TRANSIT SYSTEM
CAITS

12350 FLORIDA BLVD.
BATON ROUGE, LA.
7 0 8 0 2

SPECIFICATION # 2024-A00B00SPADS-004
STOP IMPROVEMENT PROJECT
CAITS ADA ACCESSIBLE BUS STOP IMPROVEMENT

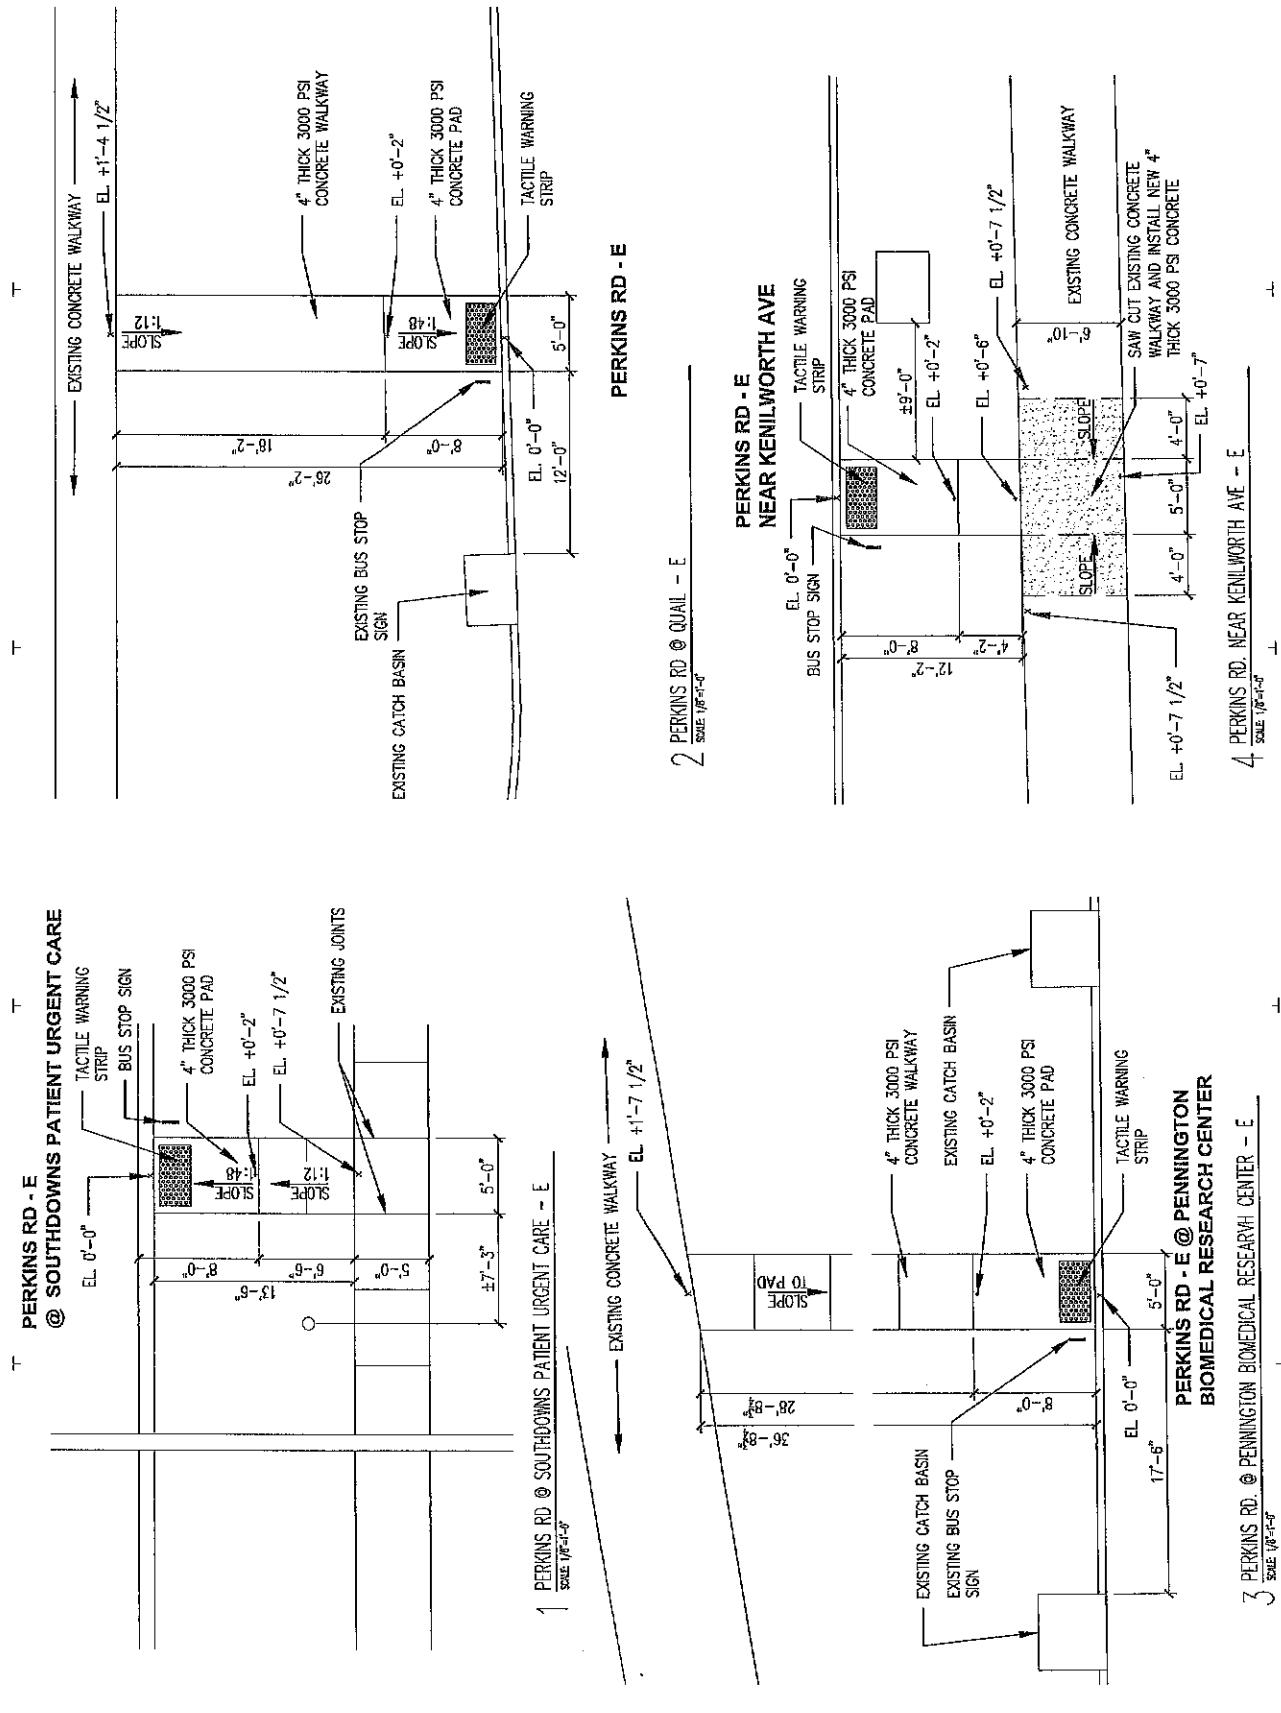

CAPITAL AREA TRANSIT SYSTEM
CATS
 2250 FLORIDA BLVD.
 BATON ROUGE, LA
 70809
 2024-ADABEUSPADS-004


SOLICITATION # 2024-ADABEUSPADS-004
STOP IMPROVEMENT PROJECT
CATS ADA ACCESSIBLE BUS STOP IMPROVEMENT PROJECT

T

T


T

PERKINS RD - E
 @ ONE PERKINS PL
 EL 0'-0"
 BUS STOP SIGN
 TACTILE WARNING STRIP

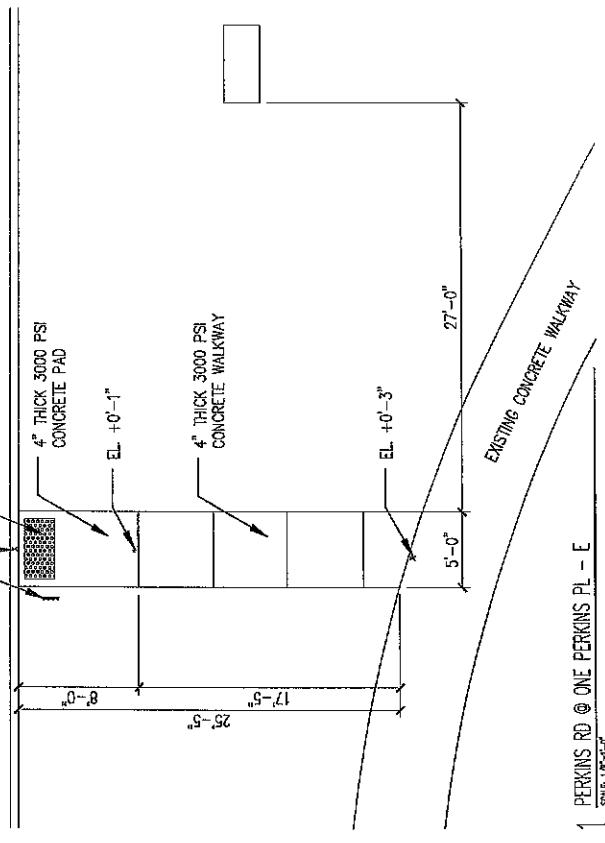


1 PERKINS RD @ ONE PERKINS PL - E
 Scale: 1/8" = 1'-0"

GOODWOOD - E @ WATER COMPANY
 TACTILE WARNING STRIP

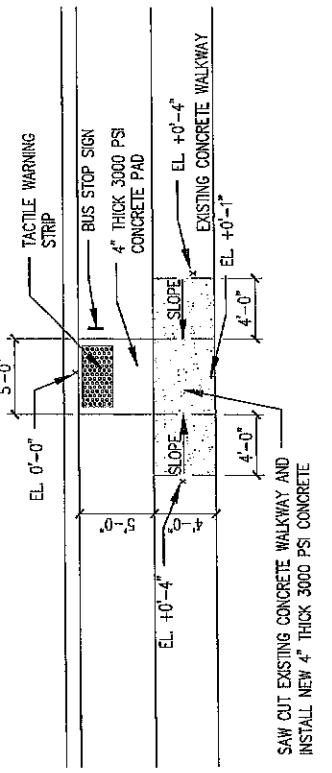


2 GOODWOOD @ WATER COMPANY - W
 Scale: 1/8" = 1'-0"

GOODWOOD - W @ WATER COMPANY
 TACTILE WARNING STRIP

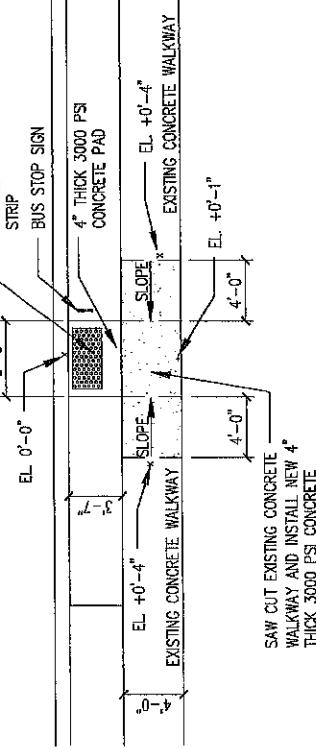


3 GOODWOOD @ WATER COMPANY - W
 Scale: 1/8" = 1'-0"

GOODWOOD - E @ FEDERAL CREDIT UNION
 TACTILE WARNING STRIP

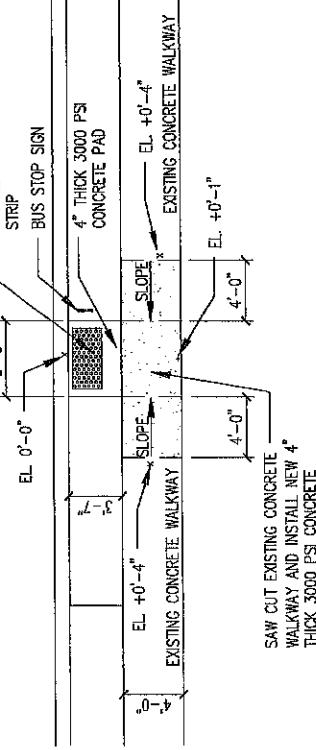




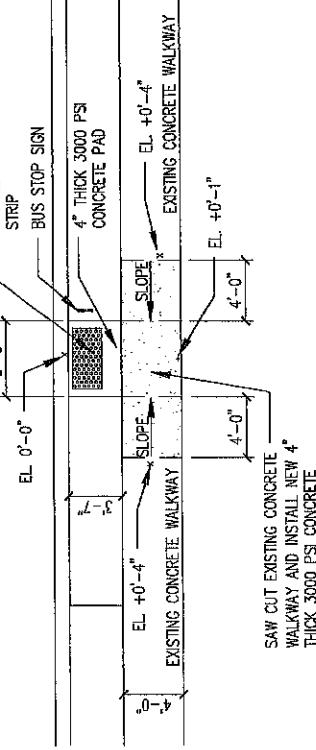




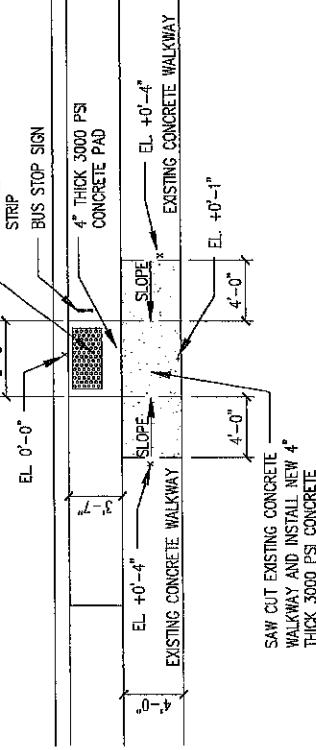




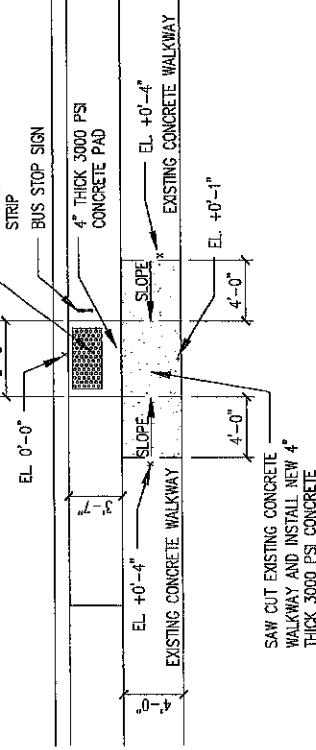



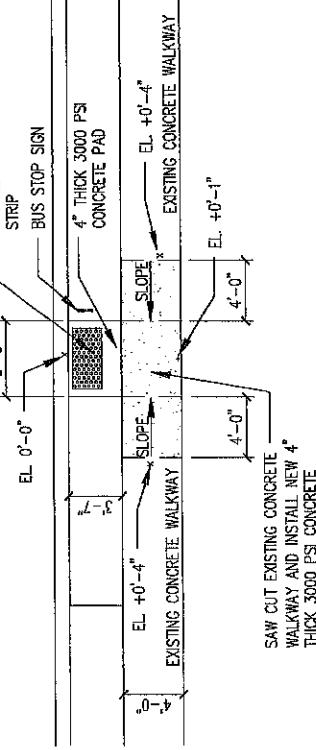

13.3
 SHEET NO. _____
 OF _____


CAPITAL AREA TRANSIT SYSTEM
CATS
 2

SHEET NO. 1 OF 4
STOP IMPROVEMENT PROJECT
CATS ADA ACCESSIBLE BUS STOP IMPROVEMENTS
 LOCATION # 2824-AHADUS-MAS-04


ISSUE	DATE	FOR
	09-05-24	BID DOCUMENTS
	09-05-24	ADDITIONAL 4-1

PROJECT	DATE
	09-05-2024
BY:	
REVIEWED:	
PROGRESS PRINT	NO PROGRESS PRINT


SHEET NO. 13.4
 OF

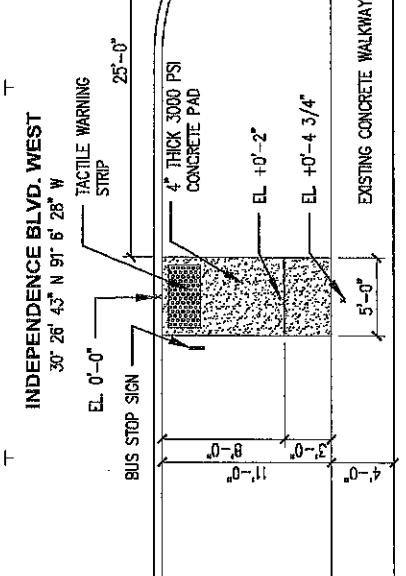

2 INDEPENDENCE BLVD. DEPARTMENT OF PUBLIC SAFETY - W

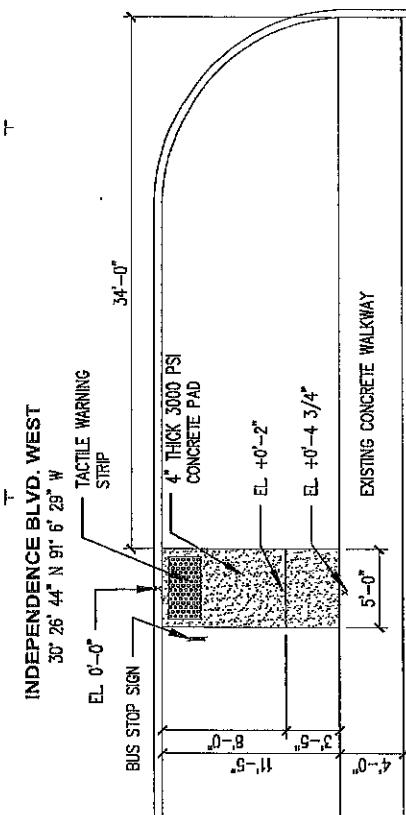

1 INDEPENDENCE BLVD. LA OFFICE OF MOTOR VEHICLES - W

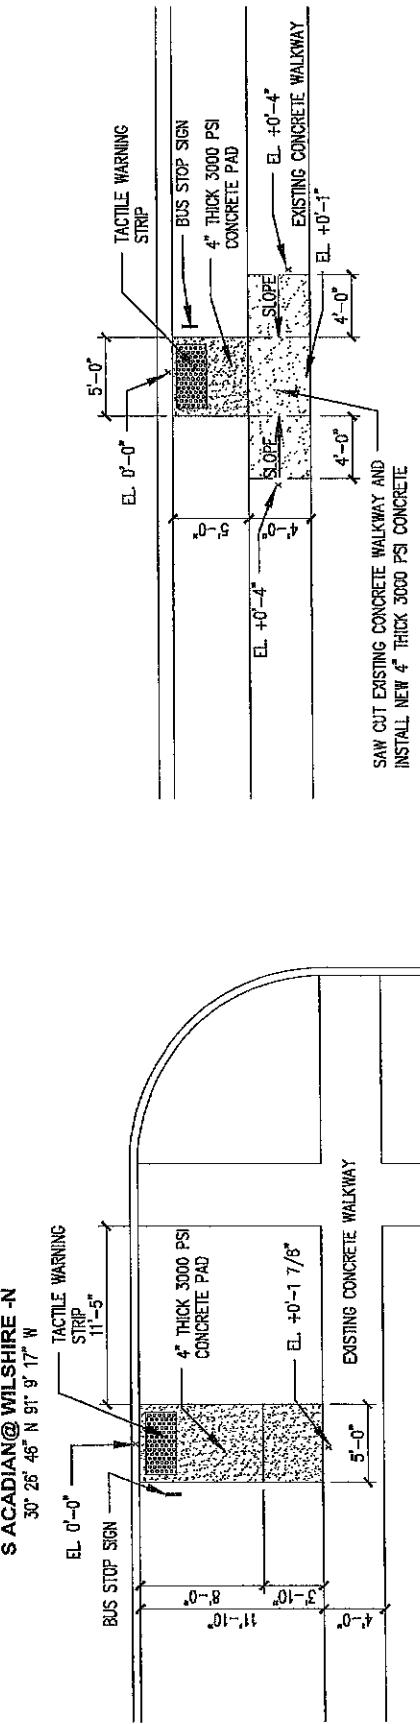


4 PROTO TYPE, INCLUDE 5 PROTO TYPES IN YOUR BID
 SAW CUT EXISTING CONCRETE WALKWAY AND
 INSTALL NEW 4" THICK 3000 PSI CONCRETE

4 PROTO TYPE, INCLUDE 5 PROTO TYPES IN YOUR BID


3 S ACADIAN @ WILSHIRE - N
 SCALE 1/8"-1'-0"

CAT'S
CAPITAL AREA TRANSIT SYSTEM
2220 FLORIDA BLVD.
BATION ROAD, LA.
70802

SOLICITATION # 2024-ADAPBUSPADS-004
STOP IMPROVEMENT PROJECT
CATS ADA ACCESSIBLE BUS STOP IMPROVEMENTS

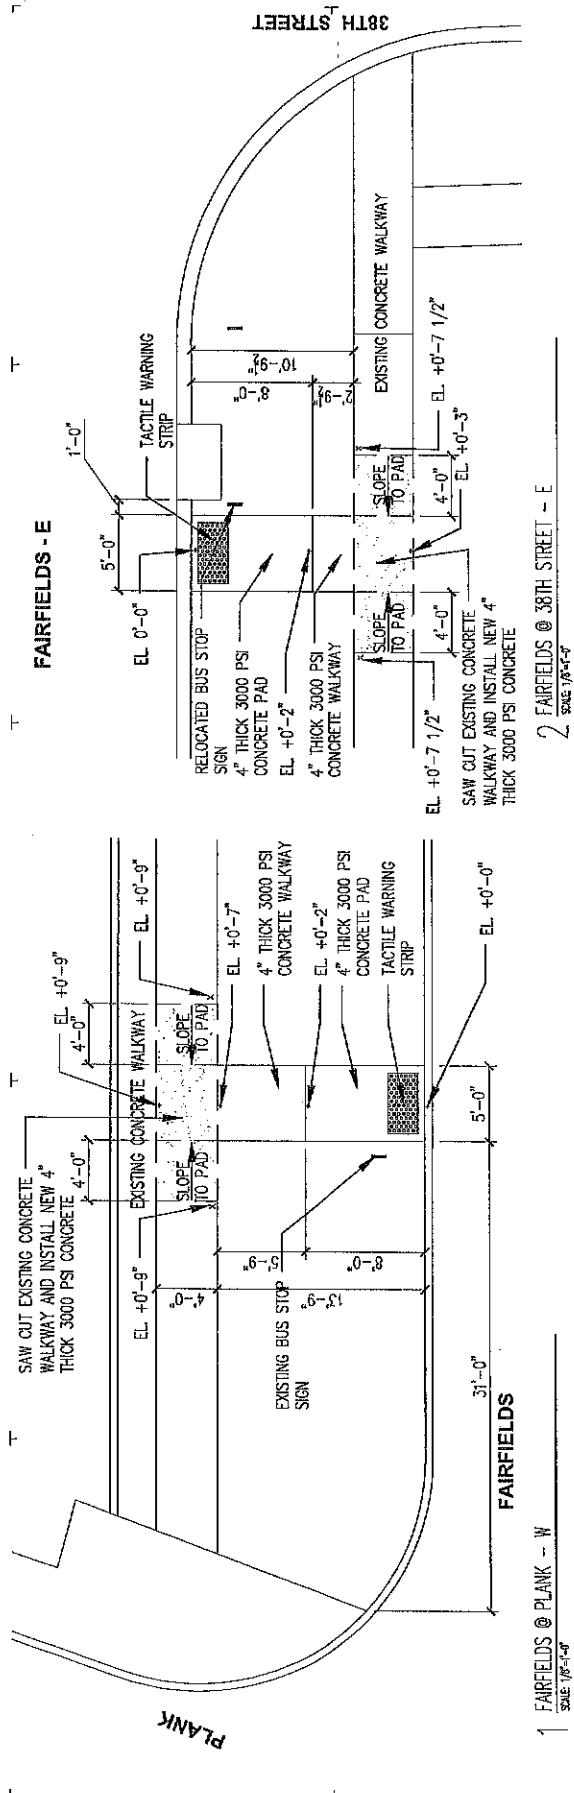



DATE ISSUED	09-24-24

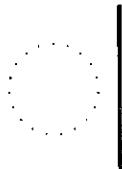


SHEET NO. 13.5
OF

CAPITAL AREA TRANSIT SYSTEM
CATS


SOLICITATION # 2024-ADABUSPADS-004
 STOP IMPROVEMENT PROJECT
 CATS ADA ACCESSIBLE BUS

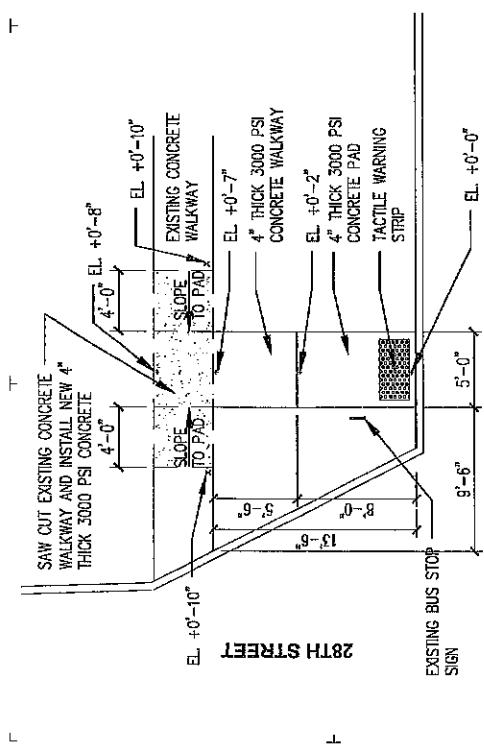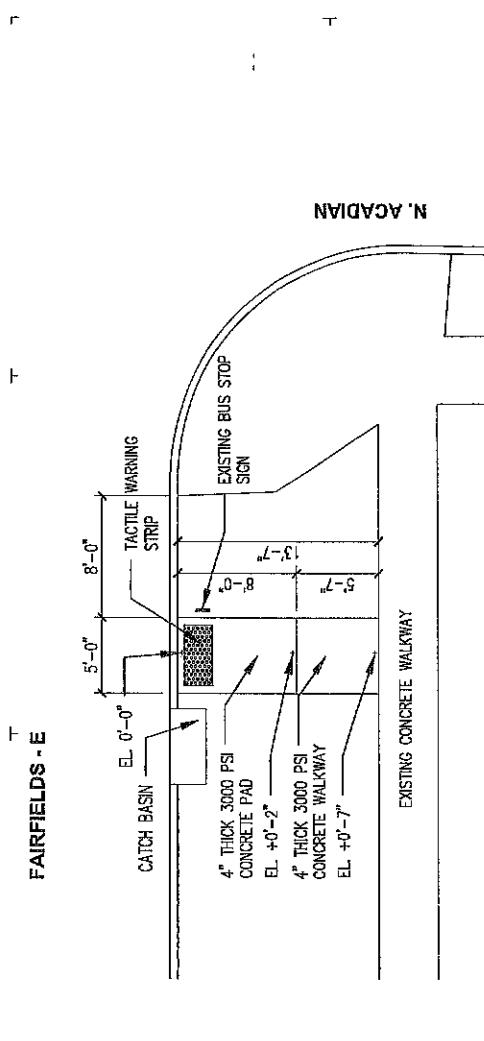


FARFIELDS @ 28TH - W

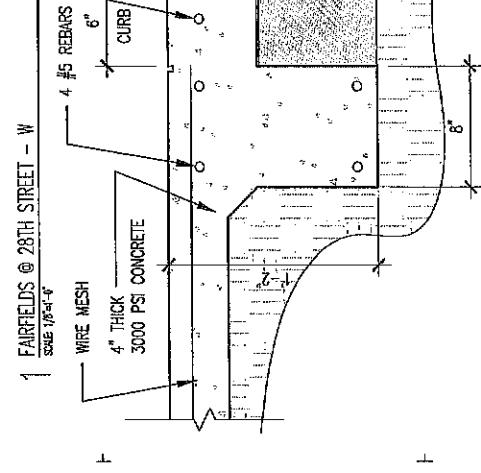

2 FARFIELDS @ N. ACADIAN - E

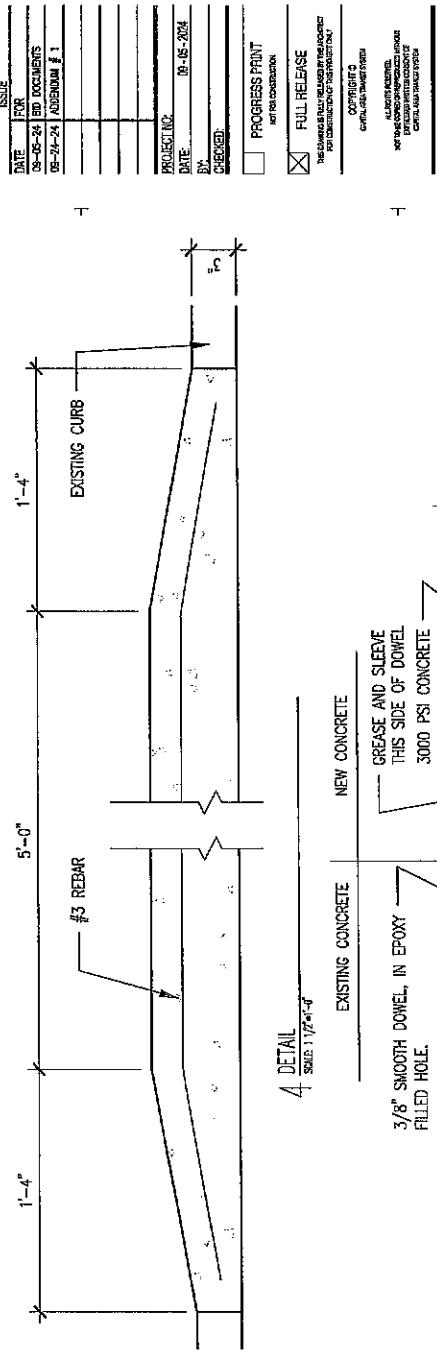

4 DETAIL

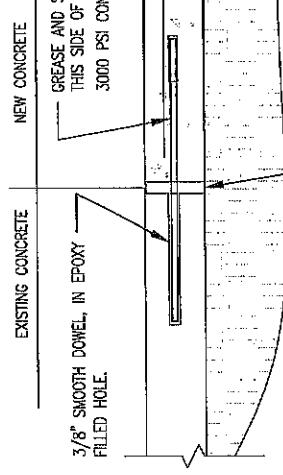

5 TYPICAL DETAIL AT INTERSECTION OF EXISTING & NEW CONCRETE

scale 1/2"=1'-0"

13.6

SHEET NO. **13.6**
 SHEET **1** OF **1**

3 DETAIL
 scale 1/2"=1'-0"

FULL RELEASE
 BY
 CHECKED

PROGRESS PRINT
 after reconstruction

C














5. Non Mandatory Pre Bid sign in sheet



Non-Mandatory Pre Bid & Site Visit Attendee List

Print Please

Project Name: ADA Accessible Bus Stop Improvement Project
Solicitation #2024-ADAbuspads-004

List of Attendees

	Attendee Name	Company	Phone	Email
1.	Jeff Cain	Cain Construction	225-2874314	Jeffcain@gmail.com
2.	LEONARD WASHINGTON	CATS		
3.	Justin Corines	Arbour Construction LLC	225-717-3047	Estimating@ArbourconstructionLLC.com
4.	SIDNEY BANKSTON	Trans-gulf Constructors	225-335-4344	Stankston@transgulf.net Stankston@transgulf.net
5.	DAVID BANKSTON	TRANSGULF CONSTRUCTORS	225-445-7584	dkbjr@transgulf.net
6.	Robert Smith	The Custer Group	225-939-0847	rsmith@thelustergroup.co
7.	Lance Schilling	21 Const. LLC	985-335-7681	Estimating@21const.com
8.	Lindsay Solotra	LLC	301 2890	
9.	Keith Gunderson		225-505-5392	KGUNDERSON@CATS.org
10.	Rhonda Kimbel	CATS		
11.	Thomas Catino	CATS		
12.	DOROTHY YOUNG	CATS		
13.	LANCE SCHILLING			estimating@21const.com
14.				
15.				
16.				
17.				
18.				
19.				
20.				