

ADDENDUM #2

SEPTEMBER 25, 2024

ADA ACCESSIBLE BUS STOP IMPROVEMENT PROJECT

SOLICITATION # 2024-ADABUSPADS-004

ITB DUE DATE

10:00AM (CDT) – OCTOBER 1, 2024


The Capital Area Transit System (CATS), Baton Rouge, Louisiana hereby amends the above referenced Invitation to Bid (ITB) as follows:

1. Amend Site map of page 52, showing Winbourne @ 38th Street.
 - Delete current page 52, Sheet 06
 - Replace with **REVISED** page 52, Sheet 06
2. See page 57, Sheet 11, for Winbourne @ 38th Street

**Communications should only be with the Procurement Department,
catsprocurement@brcats.com**

Delete - see REVISED Drawing

CATS ADA ACCESSIBLE BUS STOP IMPROVEMENT PROJECT
 SOLICITATION # 2024-ADABUSPADS-004

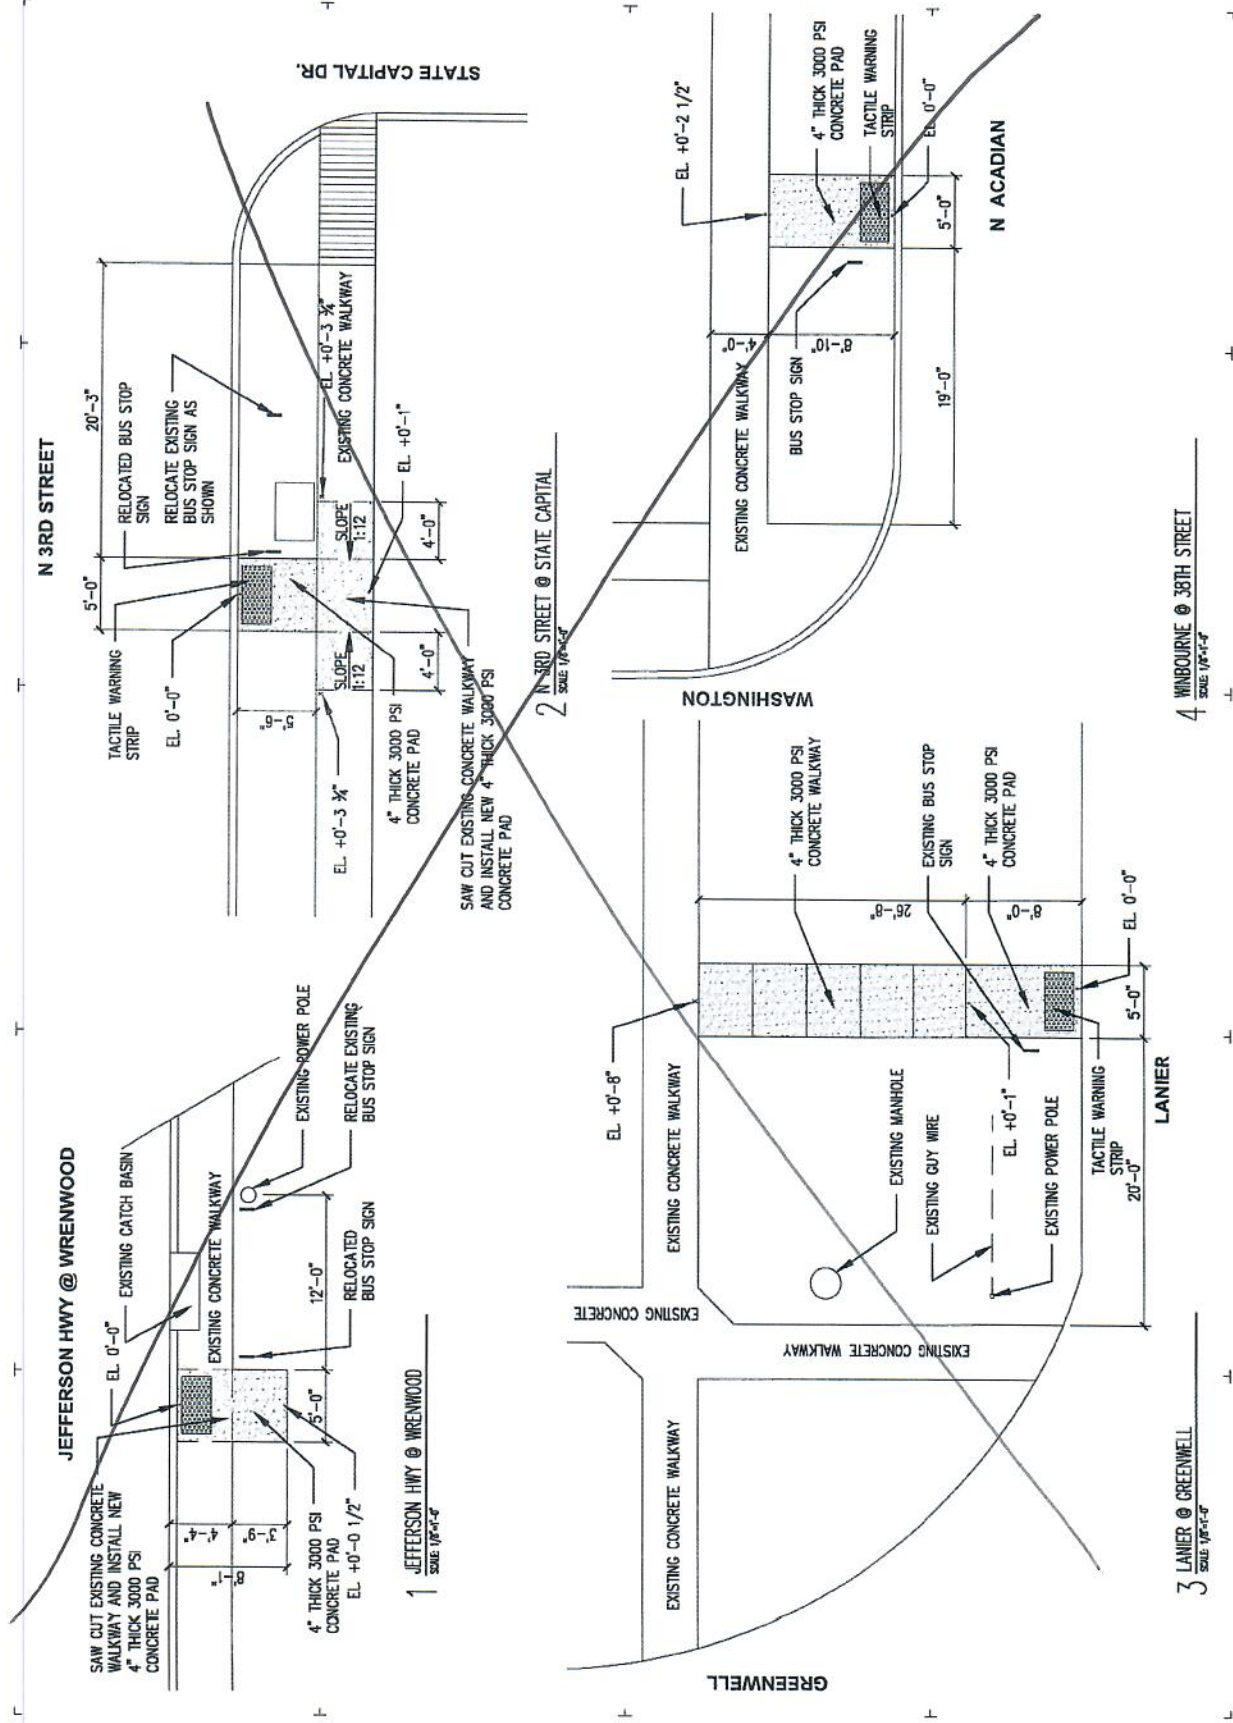

DATE	ISSUE FOR
09-05-24	ISSUE FOR DOCUMENTS






PROJECT NO.	09-05-2024
DATE	09-05-2024
BY	
CHECKED	

PROGRESS PRINT
 FULL RELEASE
 PROJECT NO. 09-05-2024
 CONTRACT NO. 2024-ADABUSPADS-004
 CONTRACT TITLE
 CAPITAL AREA TRANSIT SYSTEM
 1515 FLORENCE BLVD
 RATION 80000-14
 7 1 8 0

4 WINDBOURNE @ 38TH STREET
 SCALE 1/8"=1'-0"

3 LANIER @ GREENWELL
 SCALE 1/8"=1'-0"







Revised

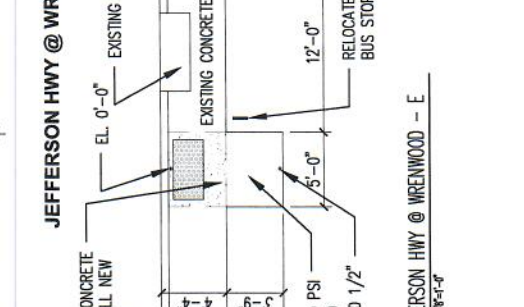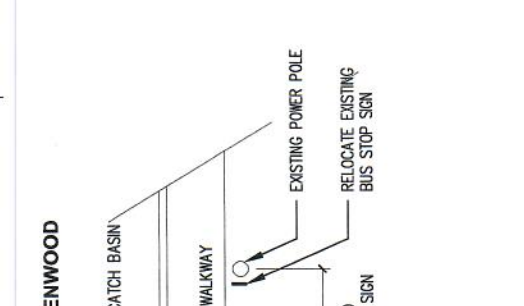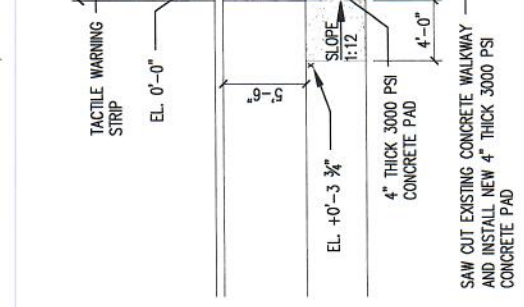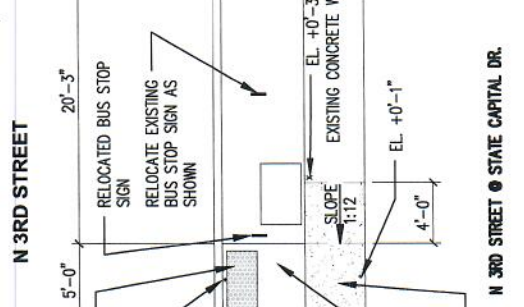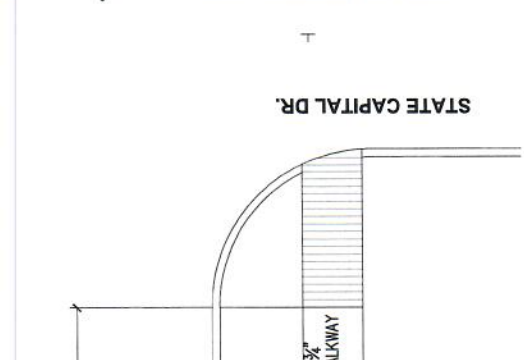


ISSUE FOR DATE 09-05-24 BID DOCUMENTS 09-25-24 ADDENDUM # 2


PROJECT NO. 09-05-2024 DATE: 09-05-2024 BY: CHECKED:

PROGRESS PRINT NOT FOR CONSTRUCTION
FULL RELEASE
CONTRACTOR SHALL BE RESPONSIBLE FOR THE ACCURACY OF THE INFORMATION CONTAINED HEREIN.
DATE: 09-05-2024
BY: [Signature]

 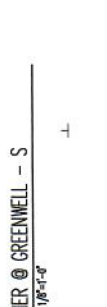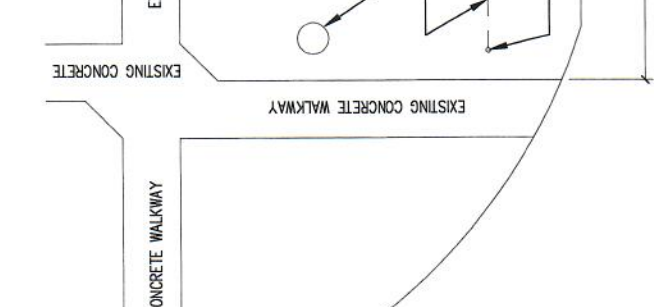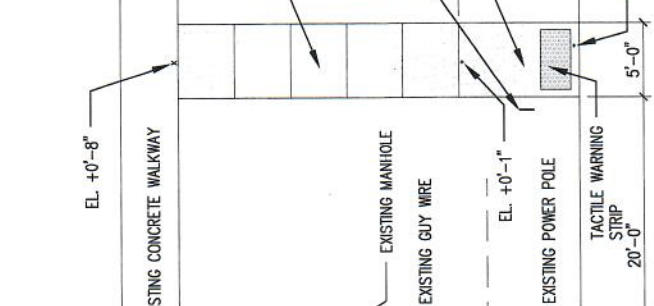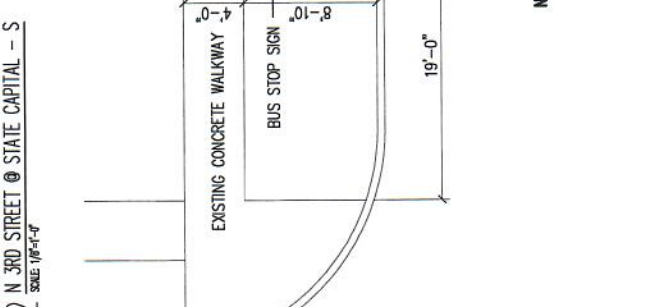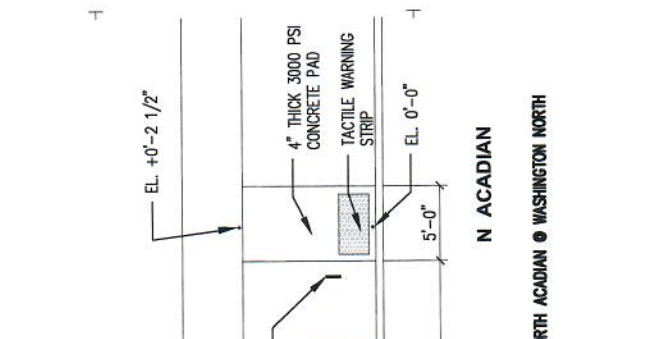


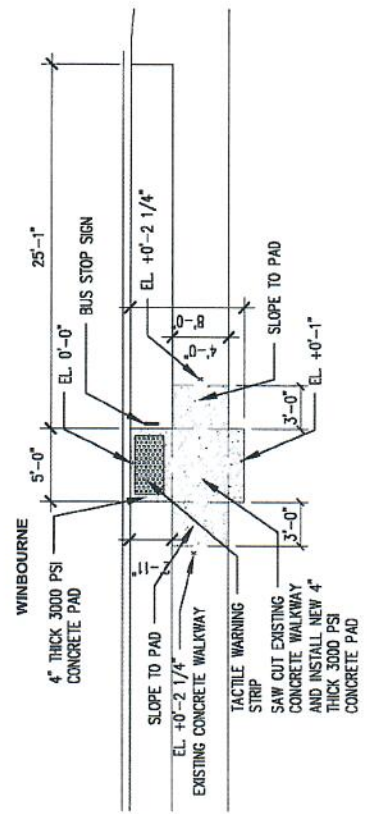


4 WINBOURNE @ 38TH STREET
 SCALE: 1/8"=1'-0"

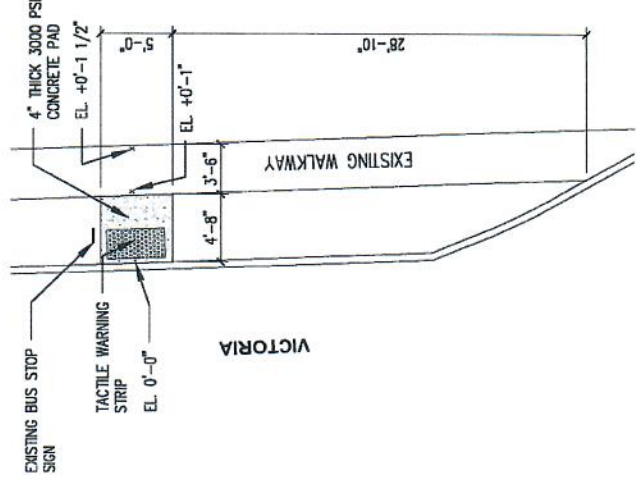

3 VICTORIA @ MOUNT OLIVE
 SCALE: 1/8"=1'-0"

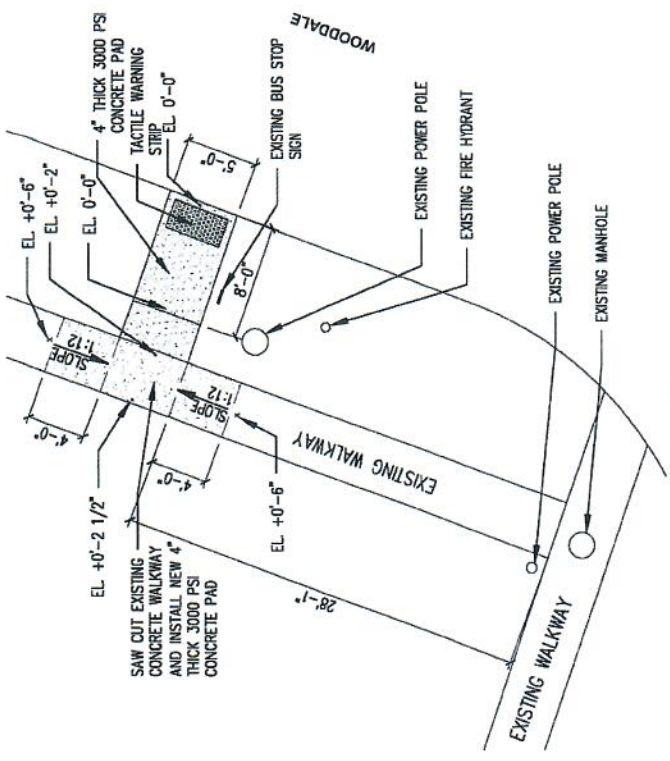

1 TOM @ WOODDALE
 SCALE: 1/8"=1'-0"

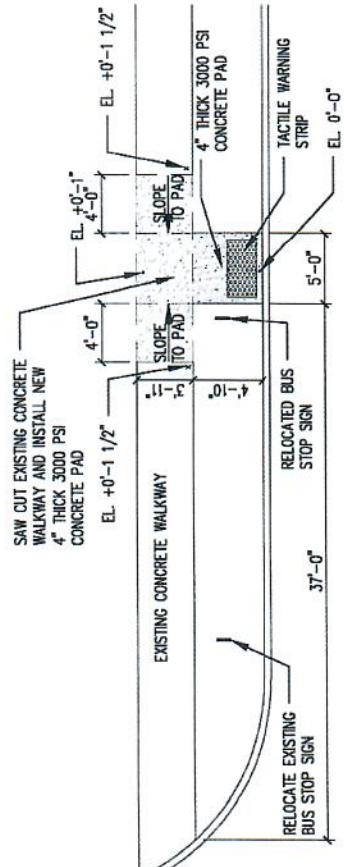

3 VICTORIA @ MOUNT OLIVE PARKING LOT
 SCALE: 1/8"=1'-0"


PROJ. NO. 2024-ADABUSPADS-004
 DATE 05-05-2024
 CHECKED: [Signature]
 FULL RELEASE
 SHEET NO. **11**
 SHEET OF 57