


Attachment D - Diagram
RFx 3000024455

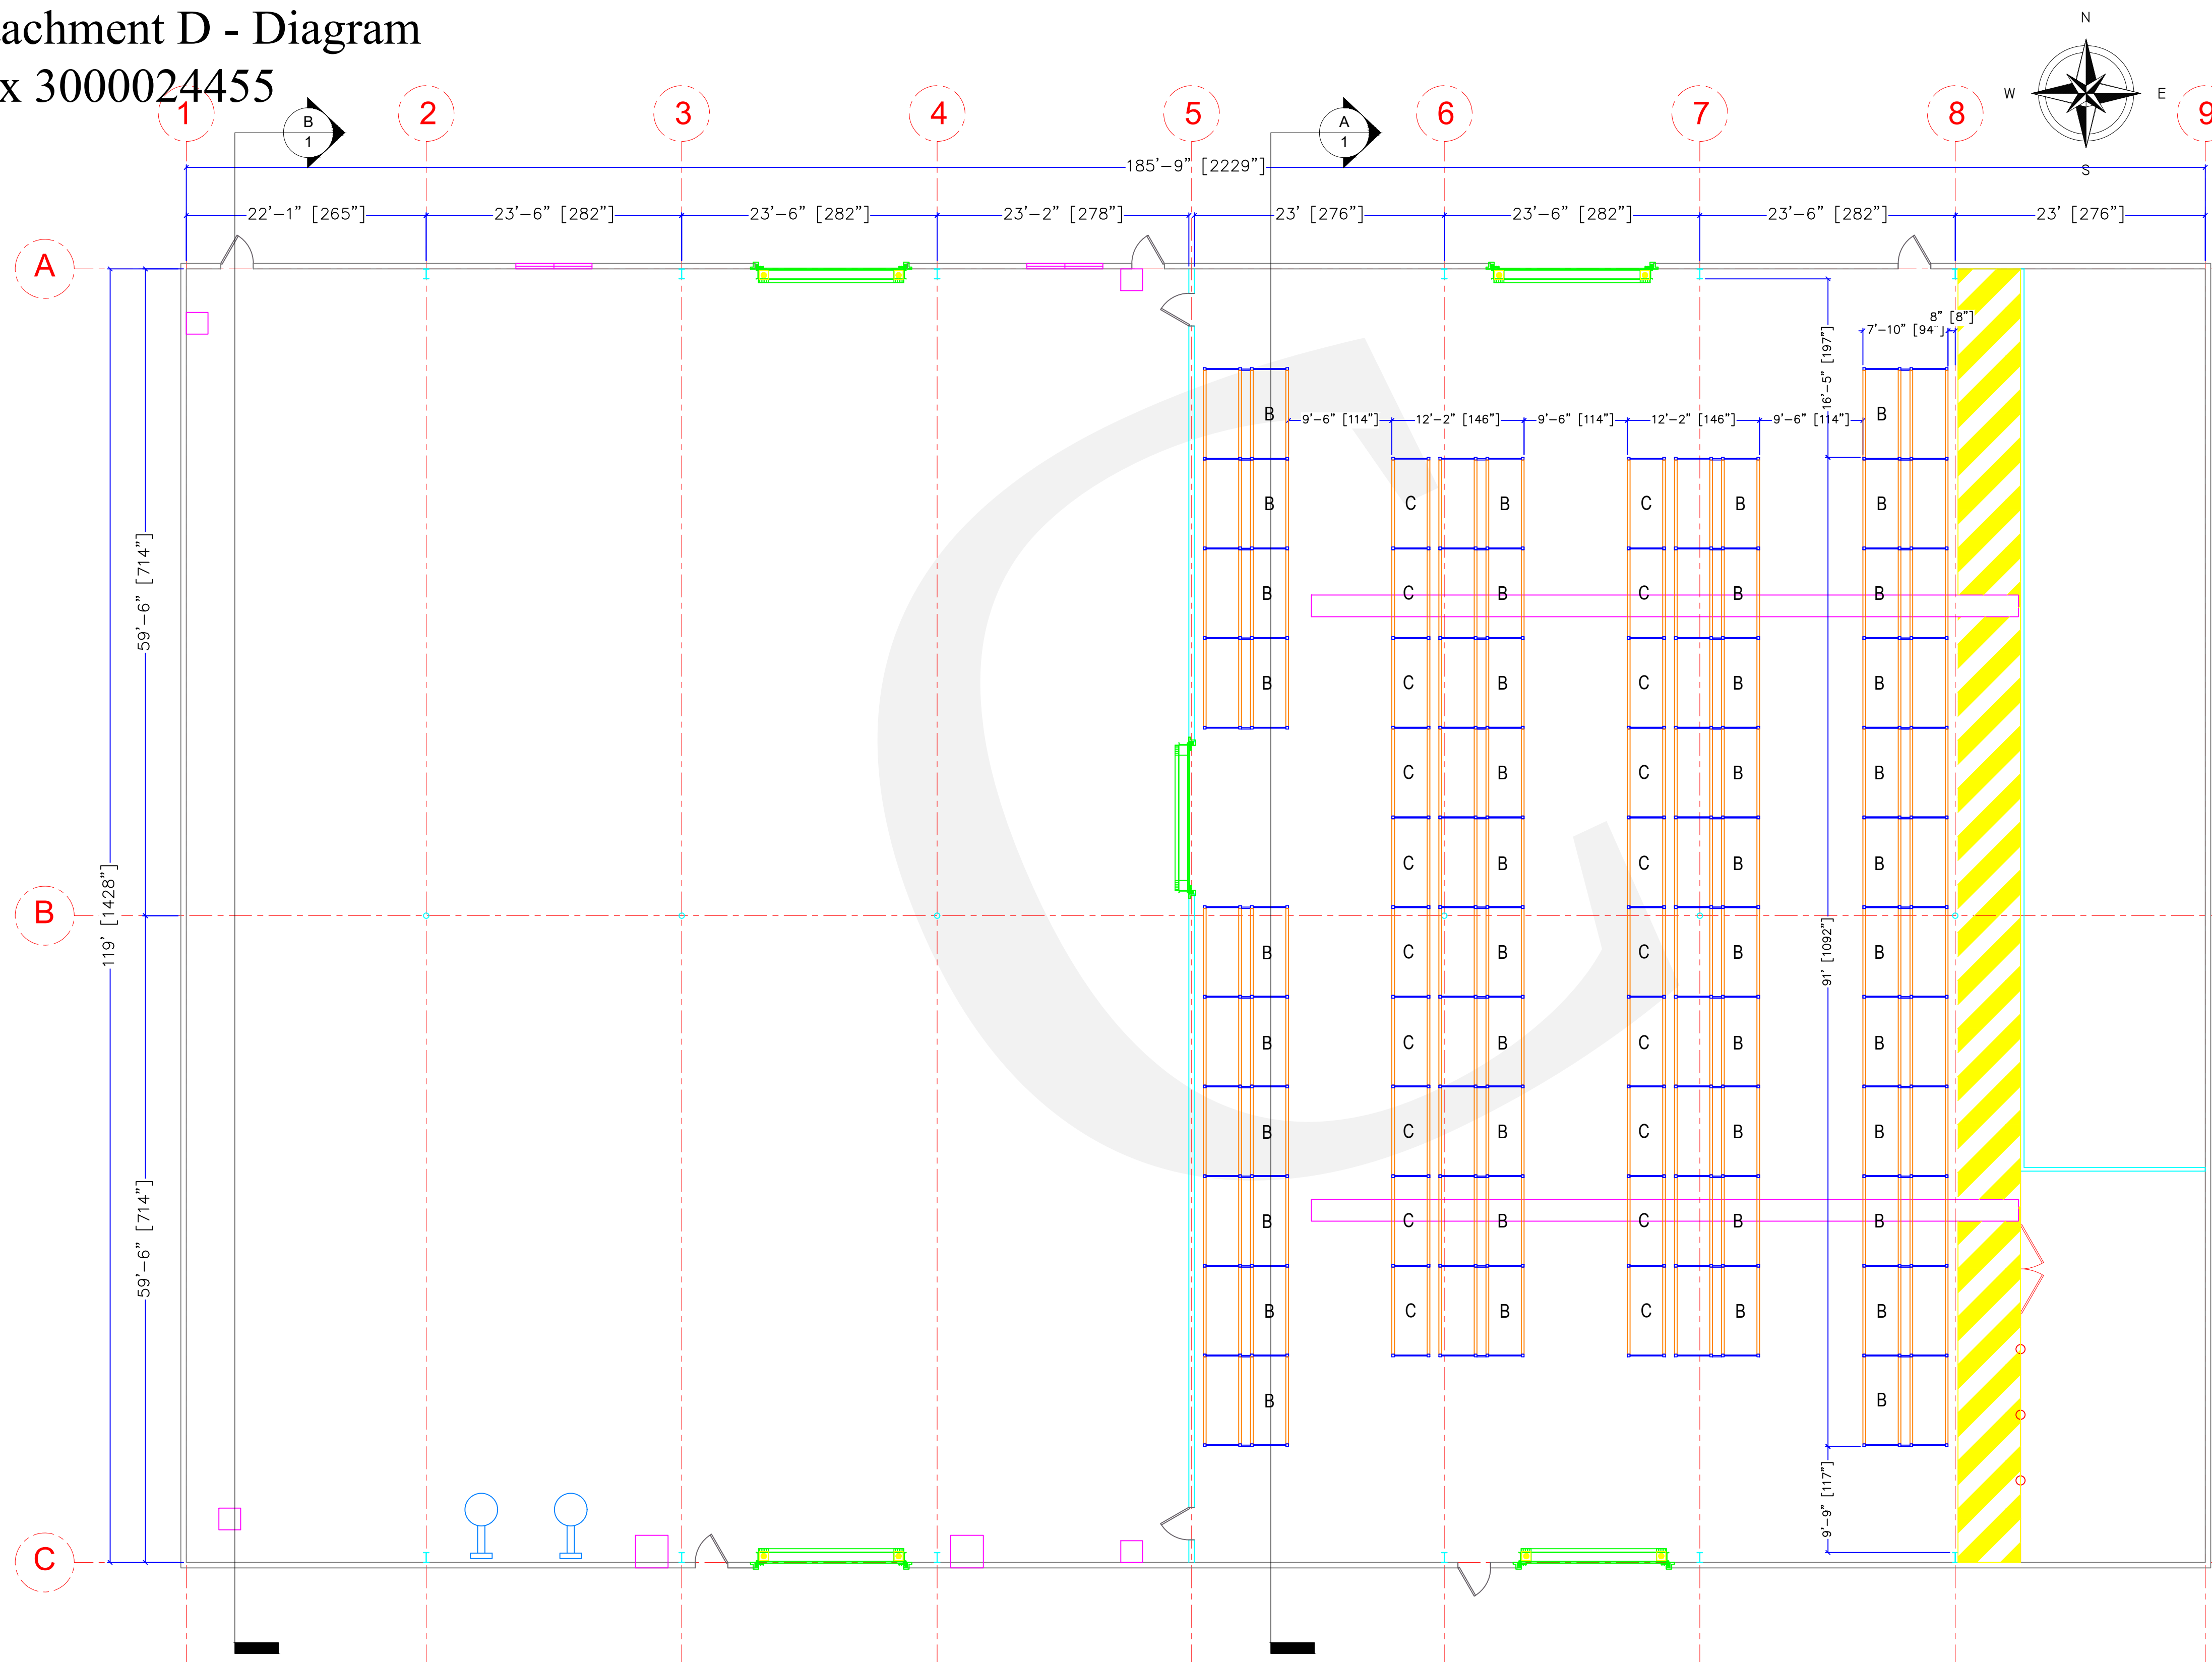

This drawing is conceptual only and for the convenience of reference. It should not be relied upon as representation express or implied, of the final size,

333

--

Pallet Rack Project for:

GOHSEP

CAMP VILLERE WAREHOUSE
34845 GRANTHAM COLLEGE DR.
SLIDELL, LA 70460

Rev:	Description:	Date:

CROWN **lift trucks**

901 S Labarre Road, Suite 202
Metairie, LA 70001
TEL 504-739-9500
FAX 504-739-9800

CROWN.com

Sheet Description:	
Overview	
Sales Representative:	
DAVE GOLDBERG	
Origin Date:	Last Revision:
08/21/24	12/20/2024 11:08 AM
Scale:	Drawn By:
N.T.S.	ERR
Project No.:	
LA-GOHSEP-240924 - Deep Reach Up	
Sheet No.:	

1.0

Pallet Position & Bay Count			
Bay Type	Pallet Positions / Bay	Qty.	Total Positions
A	12	0	0
B	16	42	672
C	8	20	160
TOTAL PALLET POSITION			832

Total Editing Time: 22h24m

333

