

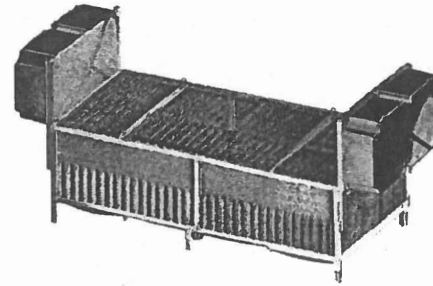



Attachment D –
Drawings
RFx 3000024446

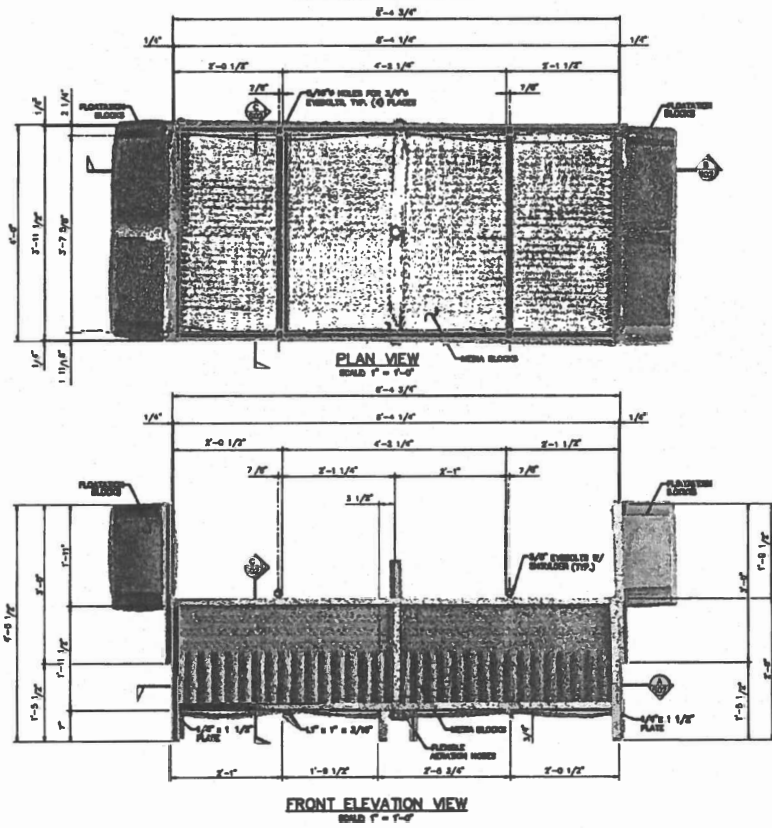

3D PERSPECTIVE VIEW
SCALE: NONE

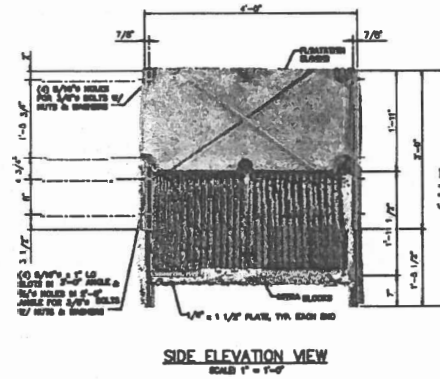

SIDE ELEVATION VIEW
SCALE 1" = 1'-0"

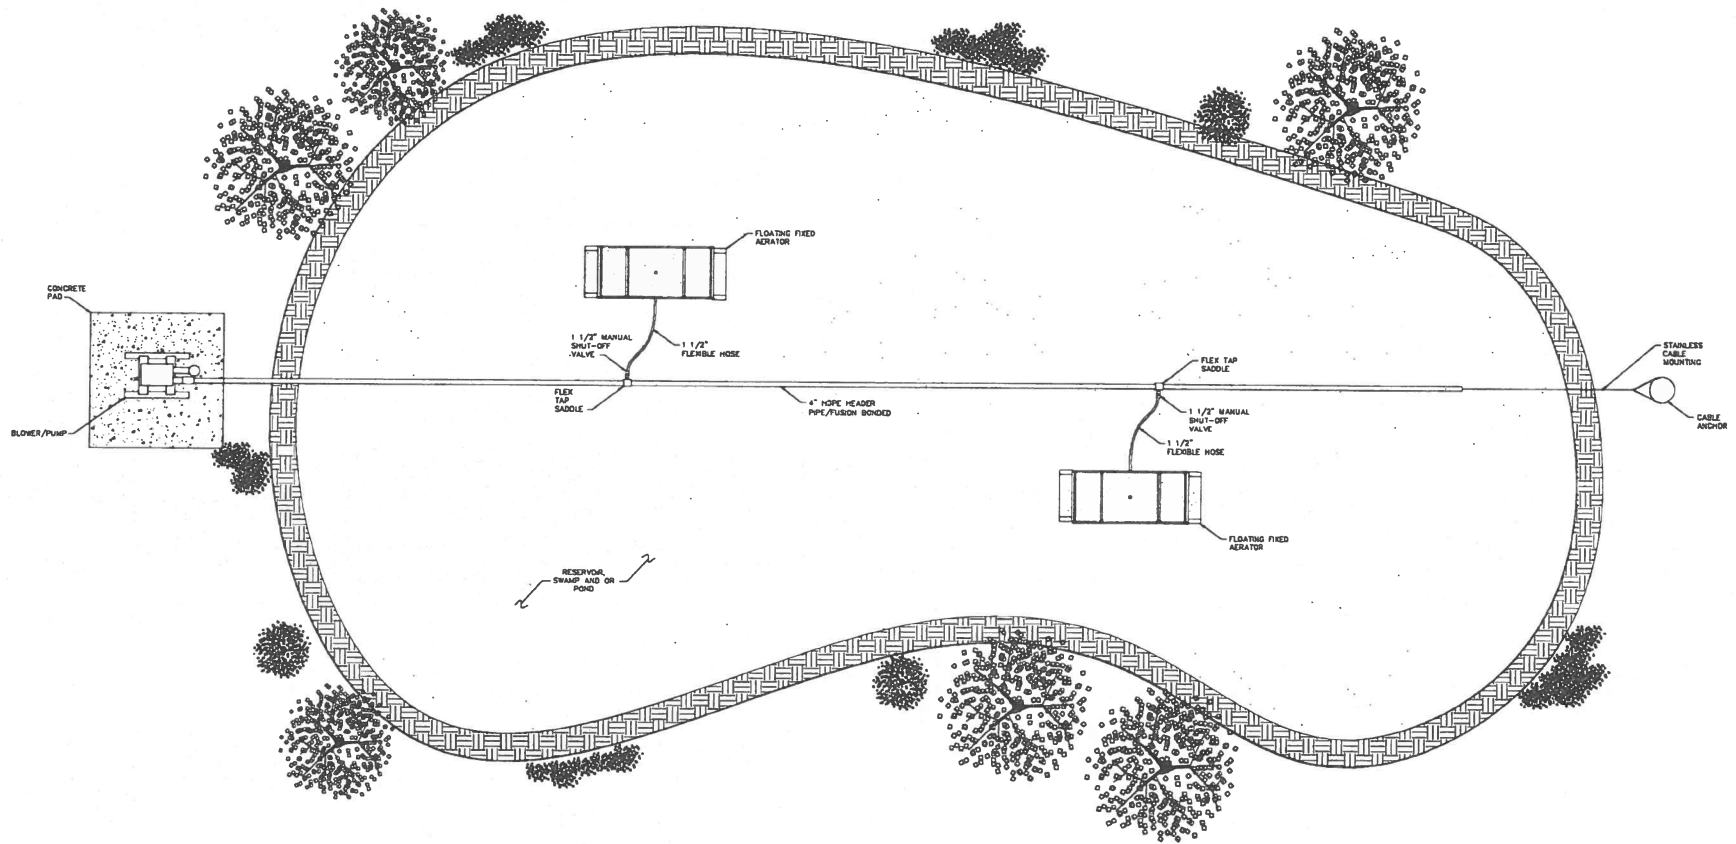

FIXED FILM AERATION UNIT INSTALLATION
SCALE: NONE