


EXISTING WINDOW OPENING SIZES (DIMENSIONS ARE NOMINAL-VERIFY ON SITE)			
MARK			
A	44" W X 64" H	O	
B	176" W X 72" H	P	92" W X 46" H
C	88" W X 72" H	Q	89" W X 46" H
D	88" W X 37" H	R	137" W X 46" H
E	83" W X 135" H	S	
F	88" W X 36" H	T	36" W X 48 H
G	87" W X 35" H	U	43" W X 89" H
H	136" W X 35 H	V	159" W X 66" H
I	76" W X 35" H	W	43" W X 33" H
J	223" W X 35 H	X	40" W X 32" H
K	44" W X 60" H	Y	39" W X 35" H
L	85" W X 60" H	Z	42" W X 89" H
M	60" W X 38" H	Z'	42" W X 40 H
N	129" W X 89" H	AA	67" W X 32" H

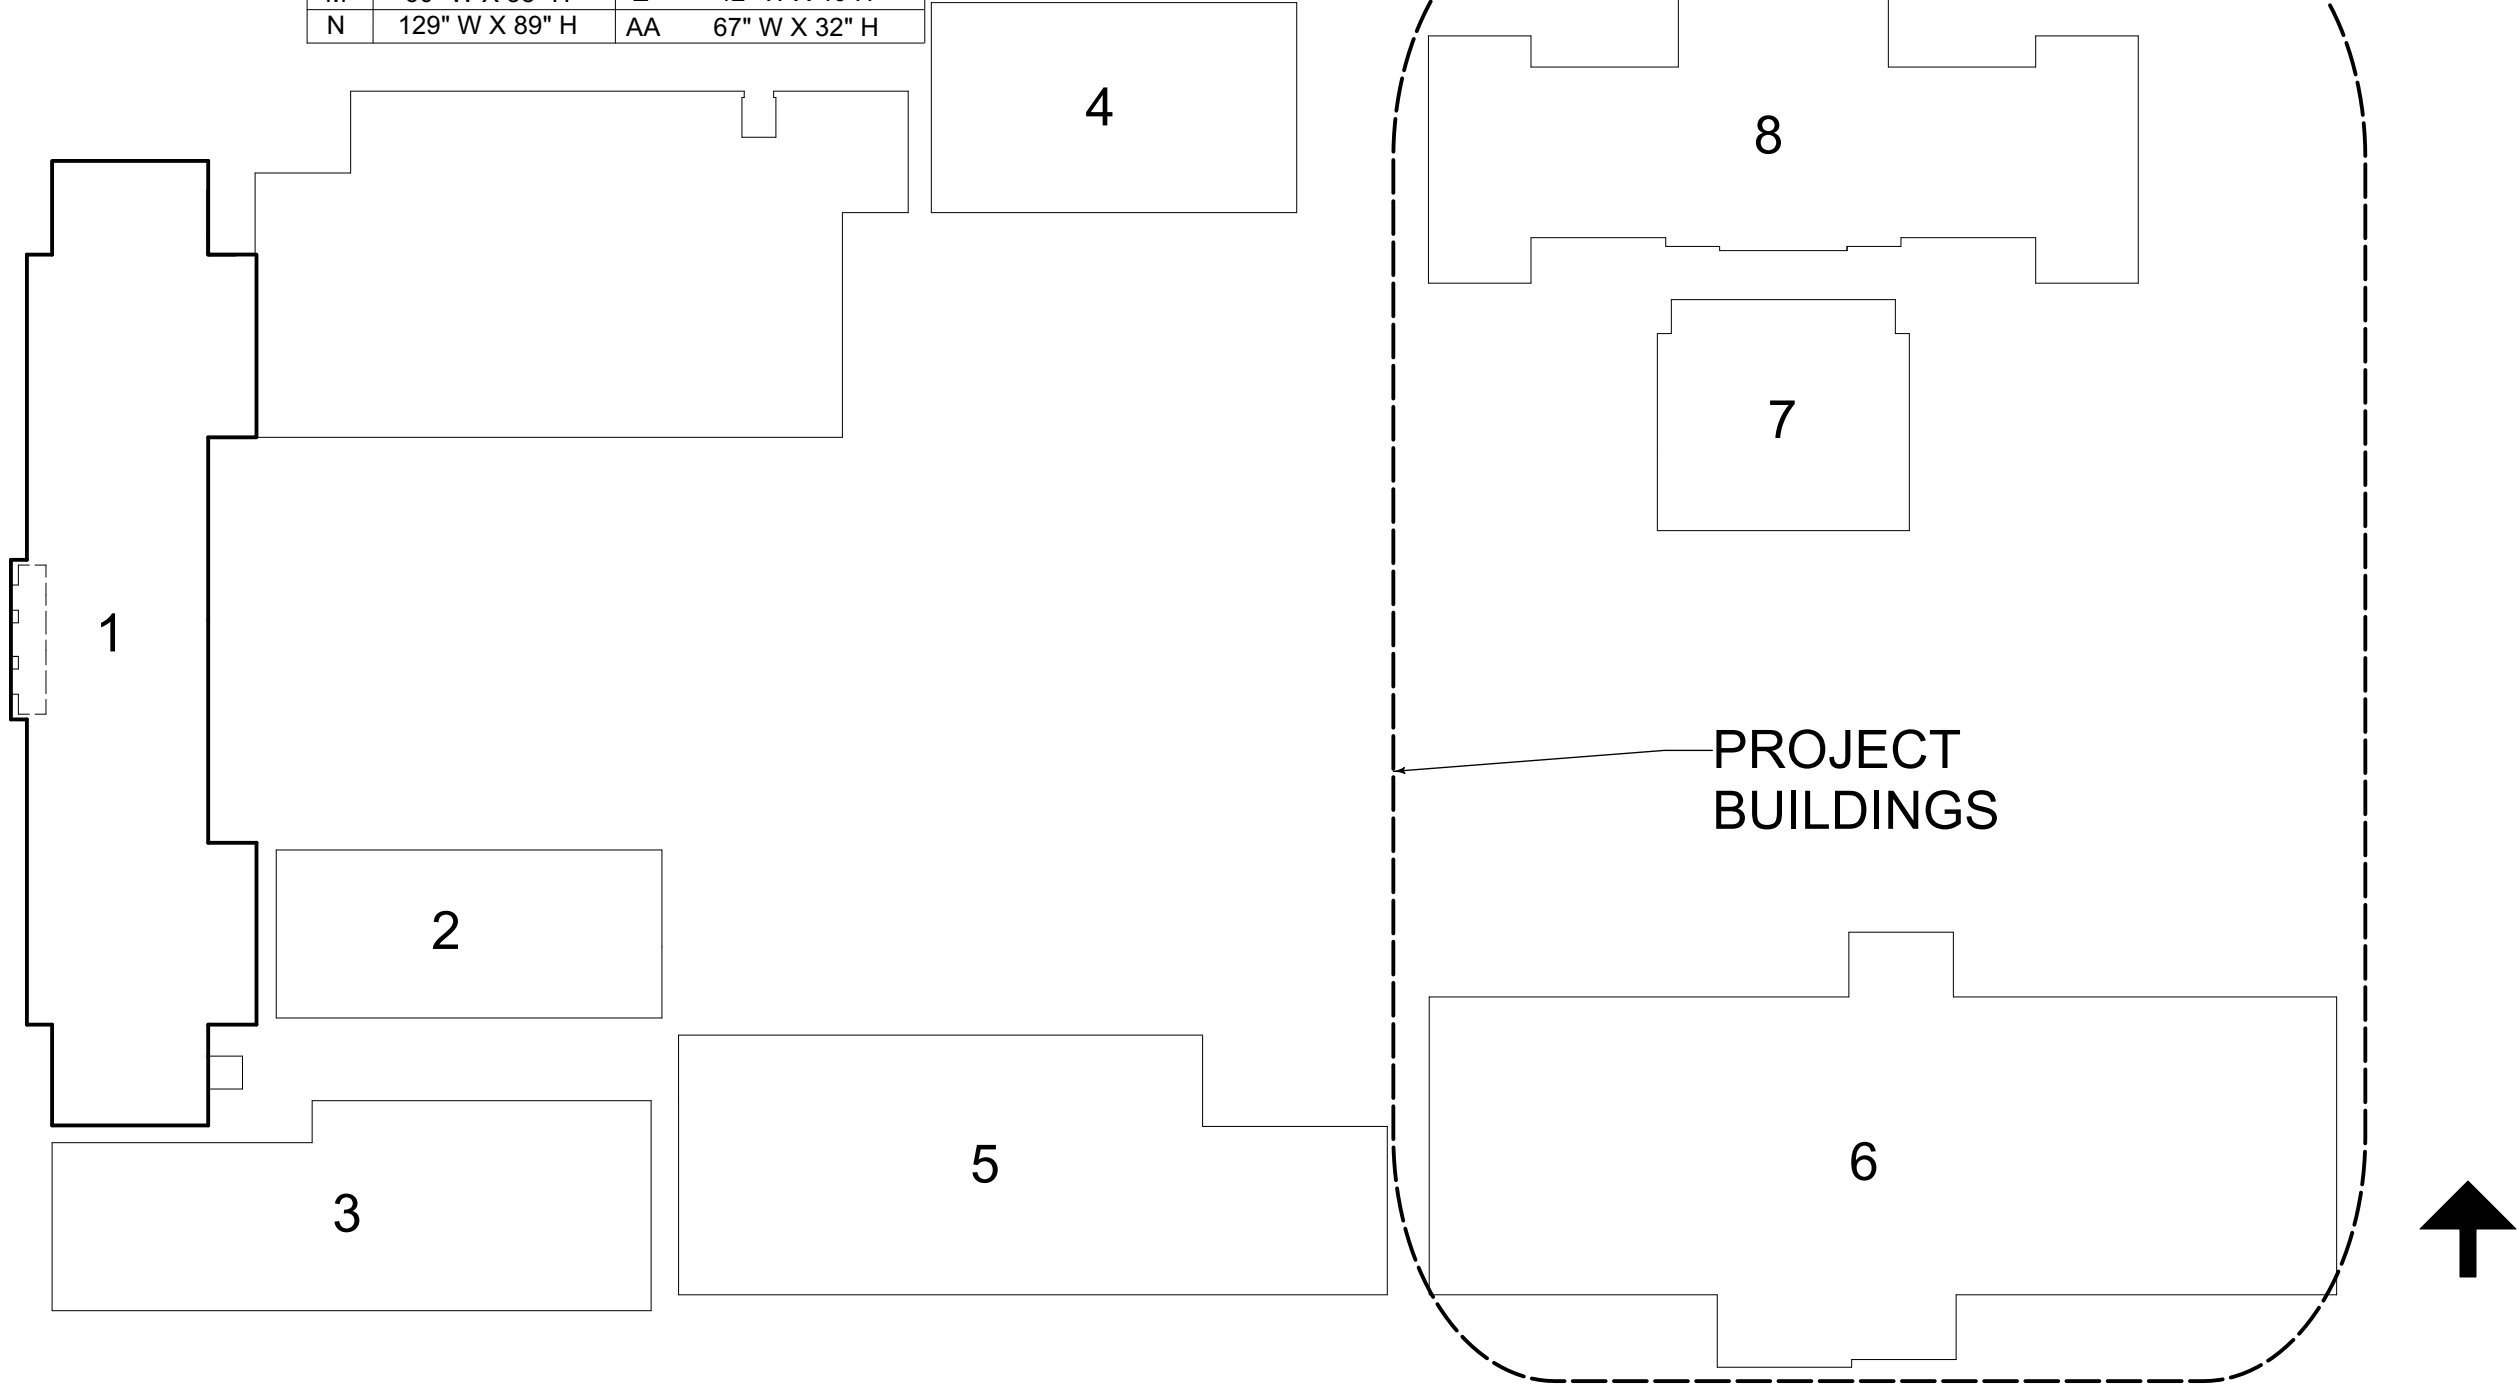


EXISTING WINDOW OPENING SIZES
(DIMENSIONS ARE NOMINAL-VERIFY ON SITE)

MARK	SIZE		
A	44" W X 64" H	O	143" W X 46" H
B	176" W X 72" H	P	92" W X 46" H
C	88" W X 72" H	Q	89" W X 46" H
D	88" W X 37" H	R	137" W X 46" H
E	83" W X 135" H	S	76" W X 48" H
F	88" W X 36" H	T	36" W X 48" H
G	87" W X 35" H	U	43" W X 89" H
H	136" W X 35 H	V	159" W X 66" H
I	76" W X 35" H	W	43" W X 33" H
J	223" W X 35 H	X	40" W X 32" H
K	44" W X 60" H	Y	39" W X 35" H
L	85" W X 60" H	Z	42" W X 89" H
M	60" W X 38" H	Z'	42" W X 40 H
N	129" W X 89" H	AA	67" W X 32" H

DEPARTMENT OF CORRECTIONS
504 MAYFLOWER STREET
BATON ROUGE, LA 70802

BUILDING 6
FIRST
FLOOR PLAN

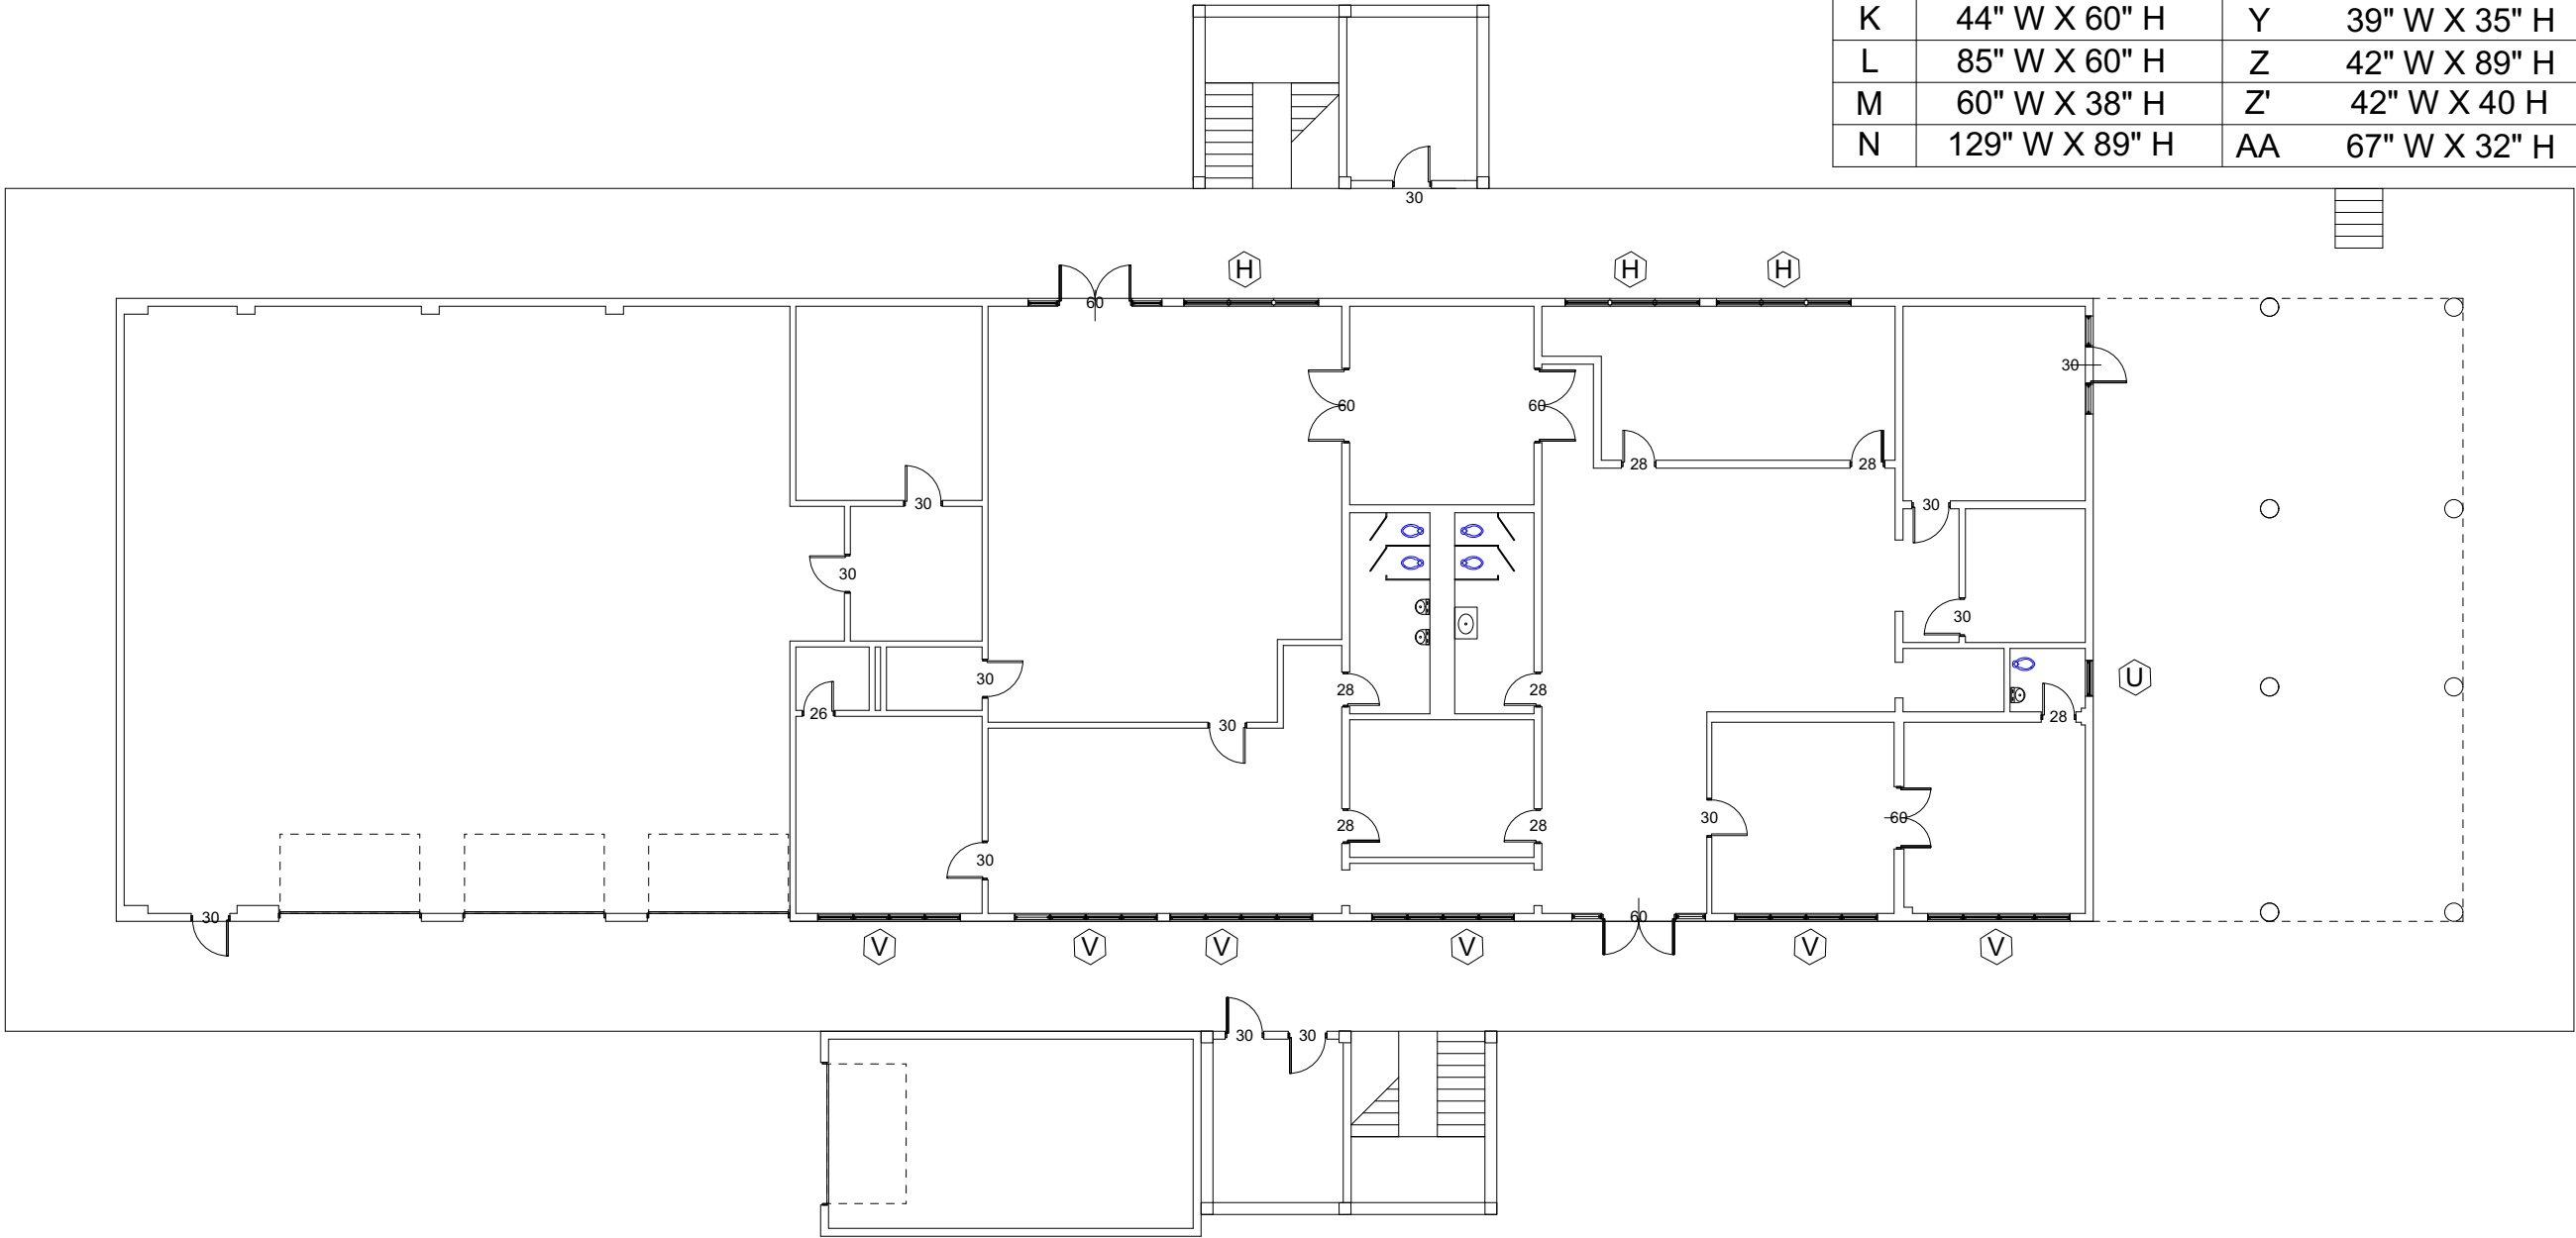


EXISTING WINDOW OPENING SIZES
(DIMENSIONS ARE NOMINAL-VERIFY ON SITE)


MARK	SIZE		
A	44" W X 64" H	O	143" W X 46" H
B	176" W X 72" H	P	92" W X 46" H
C	88" W X 72" H	Q	89" W X 46" H
D	88" W X 37" H	R	137" W X 46" H
E	83" W X 135" H	S	76" W X 48" H
F	88" W X 36" H	T	36" W X 48 H
G	87" W X 35" H	U	43" W X 89" H
H	136" W X 35 H	V	159" W X 66" H
I	76" W X 35" H	W	43" W X 33" H
J	223" W X 35 H	X	40" W X 32" H
K	44" W X 60" H	Y	39" W X 35" H
L	85" W X 60" H	Z	42" W X 89" H
M	60" W X 38" H	Z'	42" W X 40 H
N	129" W X 89" H	AA	67" W X 32" H

DEPARTMENT OF CORRECTIONS
504 MAYFLOWER STREET
BATON ROUGE, LA 70802

BUILDING 6
SECOND
FLOOR PLAN

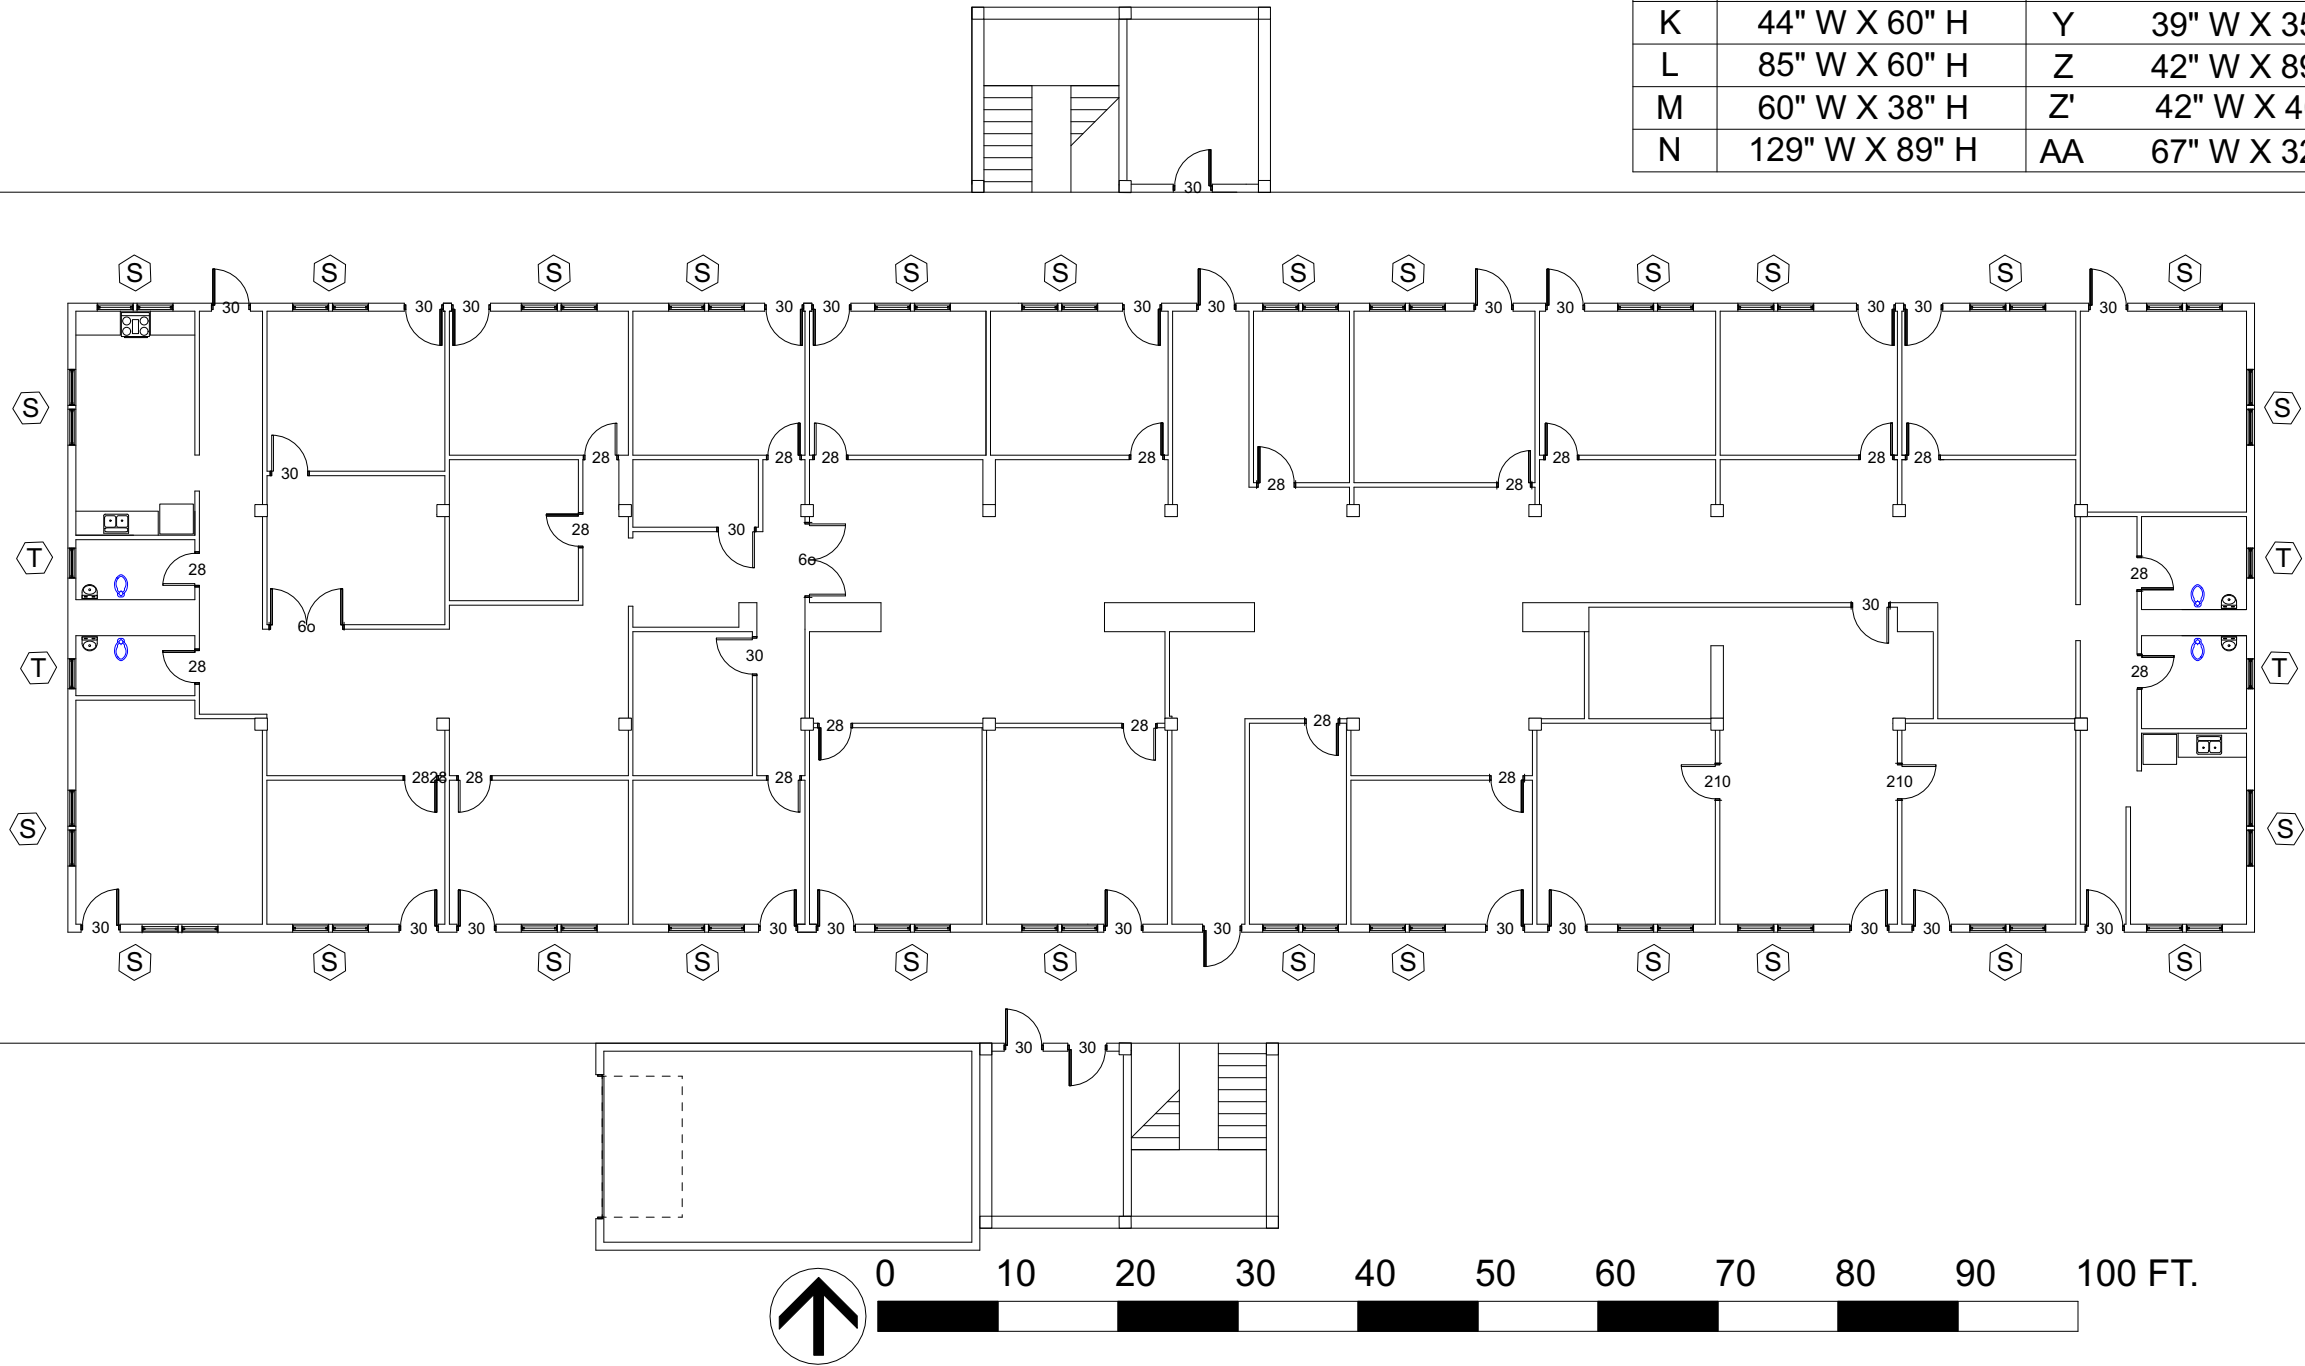


MARK	SIZE		
A	44" W X 64" H	N	129" W X 89" H
B	176" W X 72" H	O	143" W X 46" H
C	88" W X 72" H	P	92" W X 46" H
D	88" W X 37" H	Q	89" W X 46" H
E	83" W X 135" H	R	137" W X 46" H
F	88" W X 36" H	S	76" W X 48" H
G	87" W X 35" H	T	36" W X 48 H
H	136" W X 35 H	U	43" W X 89" H
I	76" W X 35" H	V	159" W X 66" H
J	223" W X 35 H	W	43" W X 33" H
K	44" W X 60" H	X	40" W X 32" H
L	85" W X 60" H	Y	39" W X 35" H
M	60" W X 38" H	Z	87" W X 89" H
		AA	67" W X 32" H

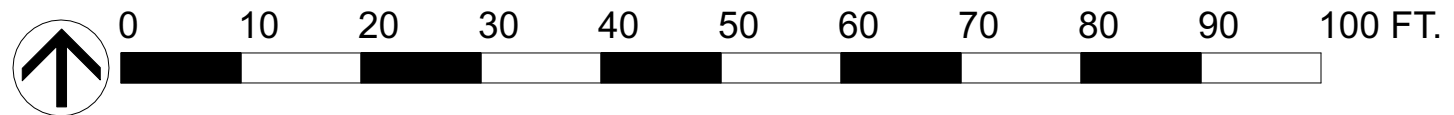


DEPARTMENT OF CORRECTIONS
504 MAYFLOWER STREET
BATON ROUGE, LA 70802

BUILDING 6 THIRD FLOOR PLAN

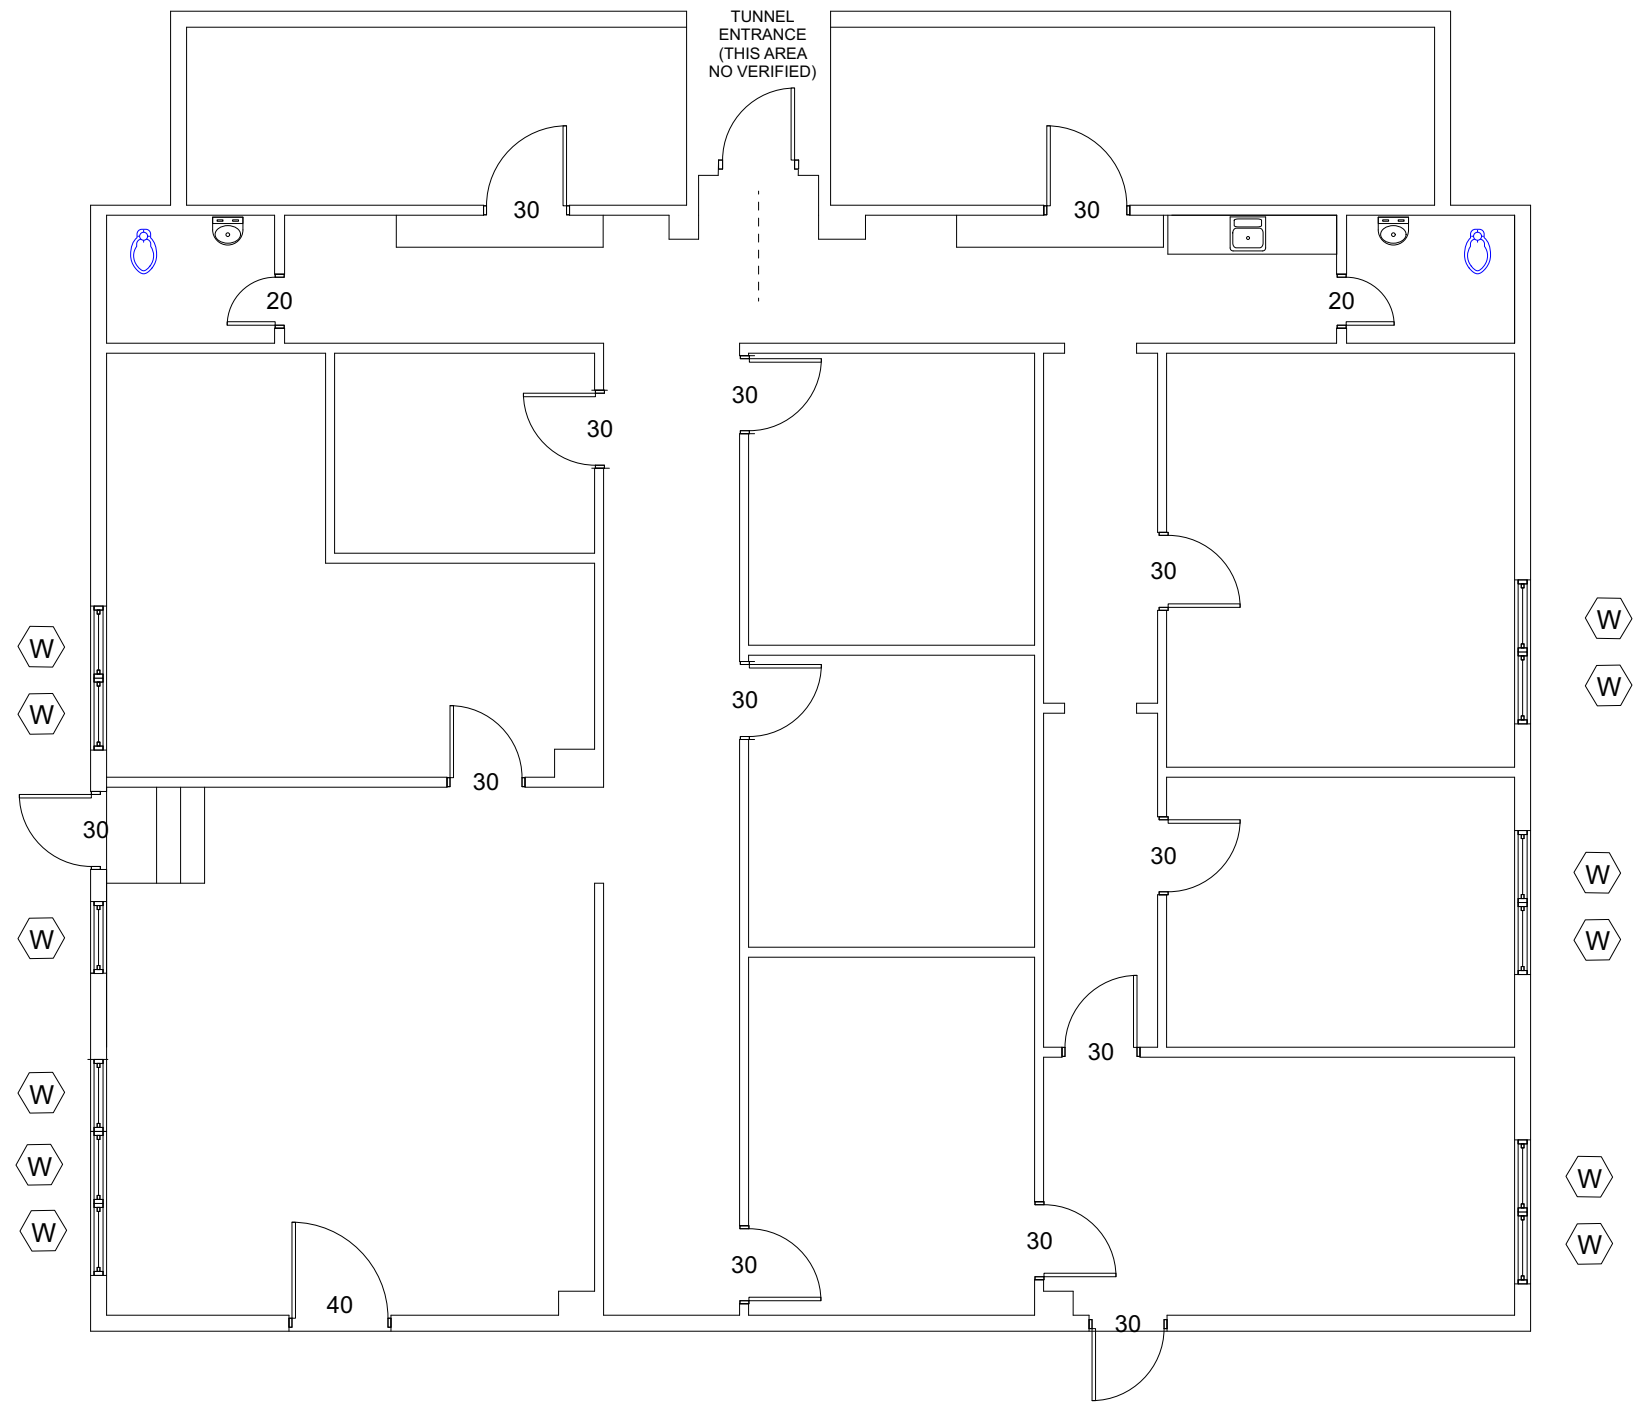


EXISTING WINDOW OPENING SIZES (DIMENSIONS ARE NOMINAL-VERIFY ON SITE)			
MARK	SIZE		
A	44" W X 64" H	O	143" W X 46" H
B	176" W X 72" H	P	92" W X 46" H
C	88" W X 72" H	Q	89" W X 46" H
D	88" W X 37" H	R	137" W X 46" H
E	83" W X 135" H	S	76" W X 48" H
F	88" W X 36" H	T	36" W X 48 H
G	87" W X 35" H	U	43" W X 89" H
H	136" W X 35 H	V	159" W X 66" H
I	76" W X 35" H	W	43" W X 33" H
J	223" W X 35 H	X	40" W X 32" H
K	44" W X 60" H	Y	39" W X 35" H
L	85" W X 60" H	Z	42" W X 89" H
M	60" W X 38" H	Z'	42" W X 40 H
N	129" W X 89" H	AA	67" W X 32" H

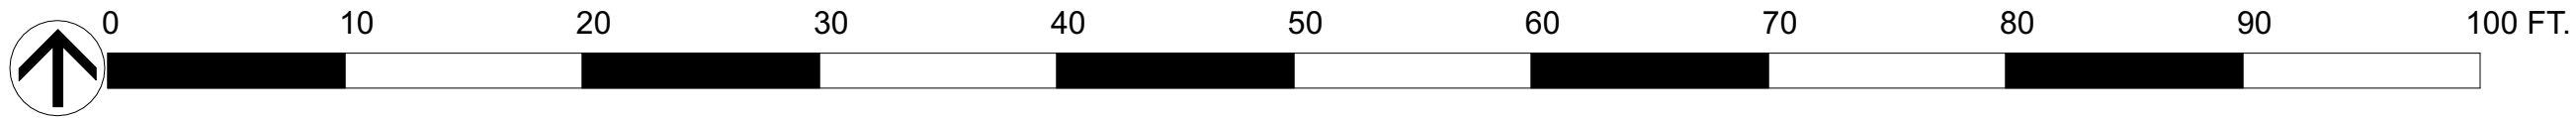


DEPARTMENT OF CORRECTIONS
504 MAYFLOWER STREET
BATON ROUGE, LA 70802

BUILDING 7
FIRST
FLOOR PLAN

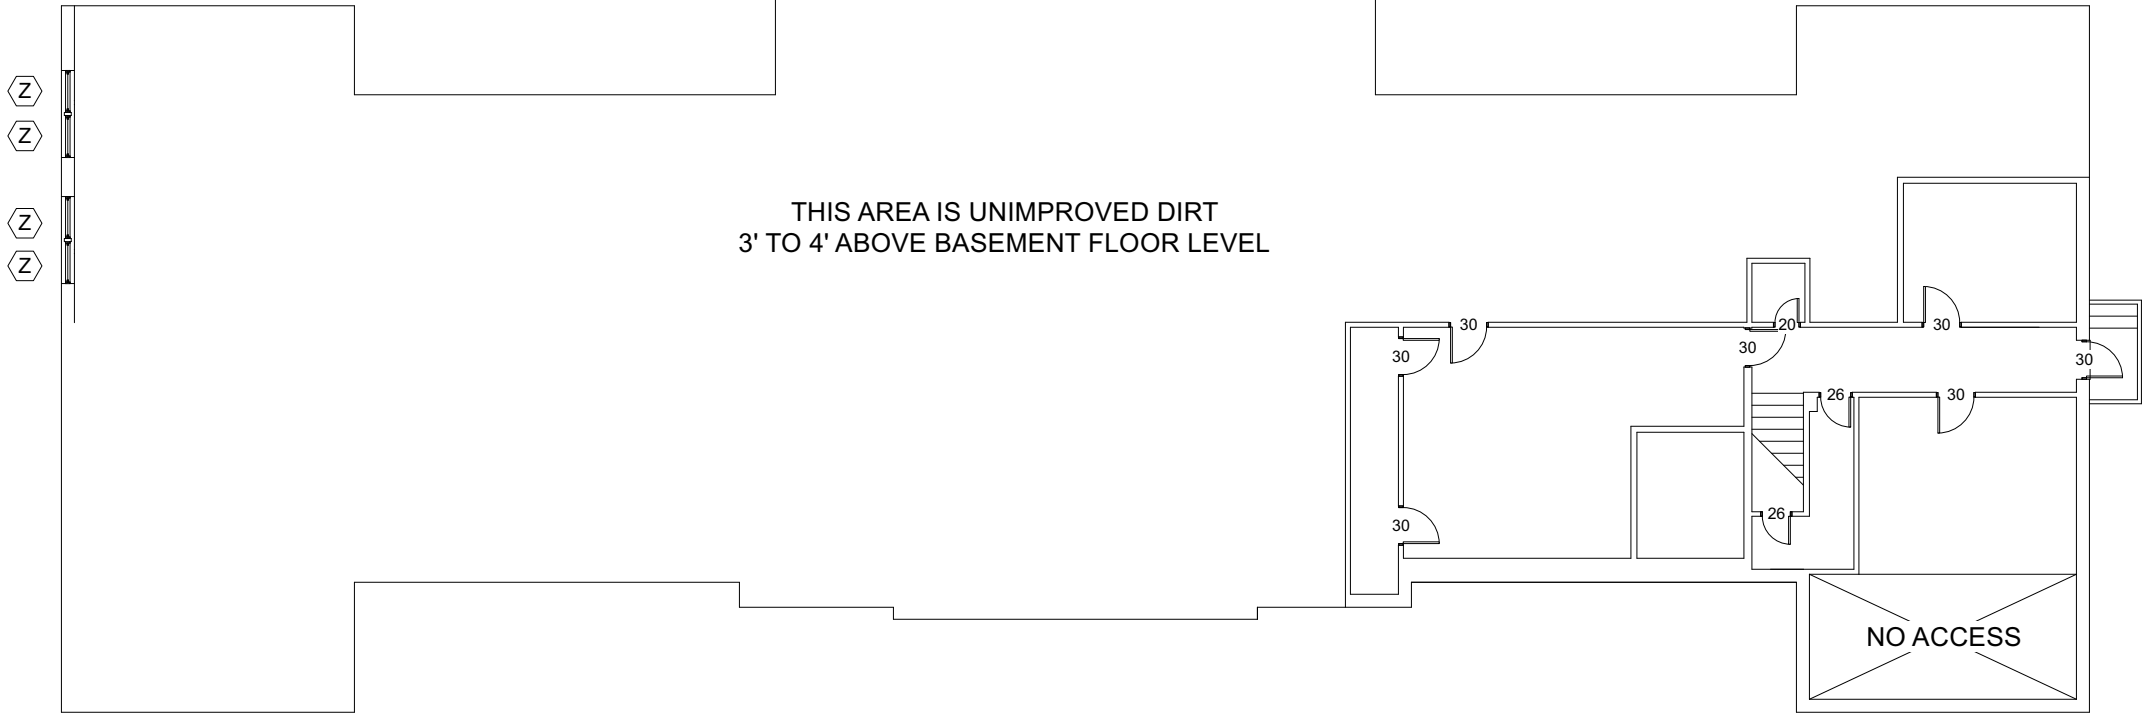


EXISTING WINDOW OPENING SIZES (DIMENSIONS ARE NOMINAL-VERIFY ON SITE)			
MARK	SIZE		
A	44" W X 64" H	O	143" W X 46" H
B	176" W X 72" H	P	92" W X 46" H
C	88" W X 72" H	Q	89" W X 46" H
D	88" W X 37" H	R	137" W X 46" H
E	83" W X 135" H	S	76" W X 48" H
F	88" W X 36" H	T	36" W X 48 H
G	87" W X 35" H	U	43" W X 89" H
H	136" W X 35 H	V	159" W X 66" H
I	76" W X 35" H	W	43" W X 33" H
J	223" W X 35 H	X	40" W X 32" H
K	44" W X 60" H	Y	39" W X 35" H
L	85" W X 60" H	Z	42" W X 89" H
M	60" W X 38" H	Z'	42" W X 40 H
N	129" W X 89" H	AA	67" W X 32" H

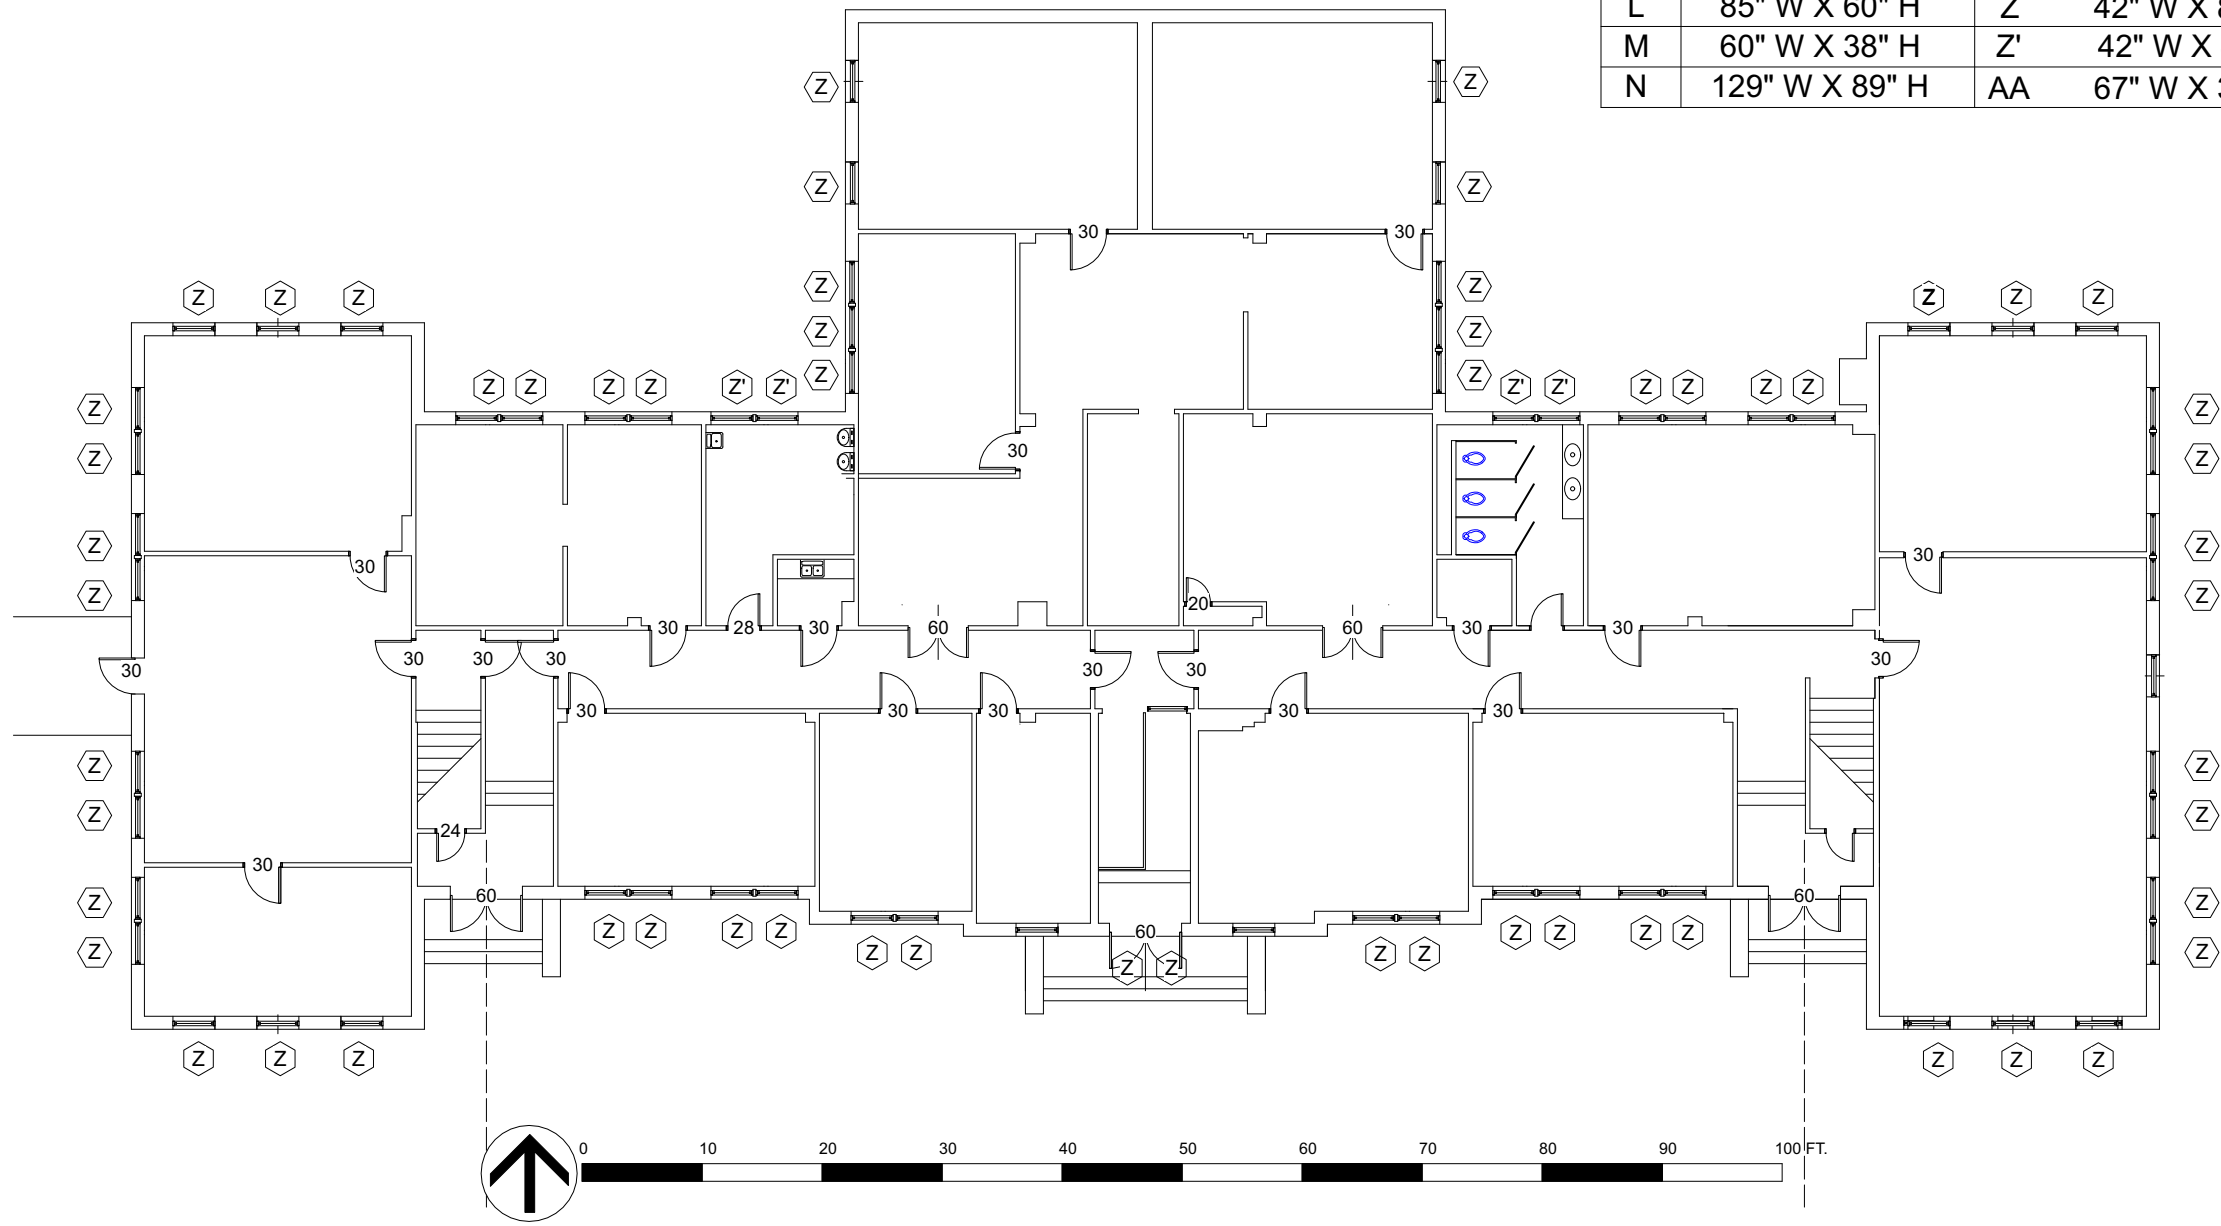

EXISTING WINDOW OPENING SIZES
(DIMENSIONS ARE NOMINAL-VERIFY ON SITE)

MARK	SIZE		
A	44" W X 64" H	O	143" W X 46" H
B	176" W X 72" H	P	92" W X 46" H
C	88" W X 72" H	Q	89" W X 46" H
D	88" W X 37" H	R	137" W X 46" H
E	83" W X 135" H	S	76" W X 48" H
F	88" W X 36" H	T	36" W X 48 H
G	87" W X 35" H	U	43" W X 89" H
H	136" W X 35 H	V	159" W X 66" H
I	76" W X 35" H	W	43" W X 33" H
J	223" W X 35 H	X	40" W X 32" H
K	44" W X 60" H	Y	39" W X 35" H
L	85" W X 60" H	Z	42" W X 89" H
M	60" W X 38" H	Z'	42" W X 40 H
N	129" W X 89" H	AA	67" W X 32" H

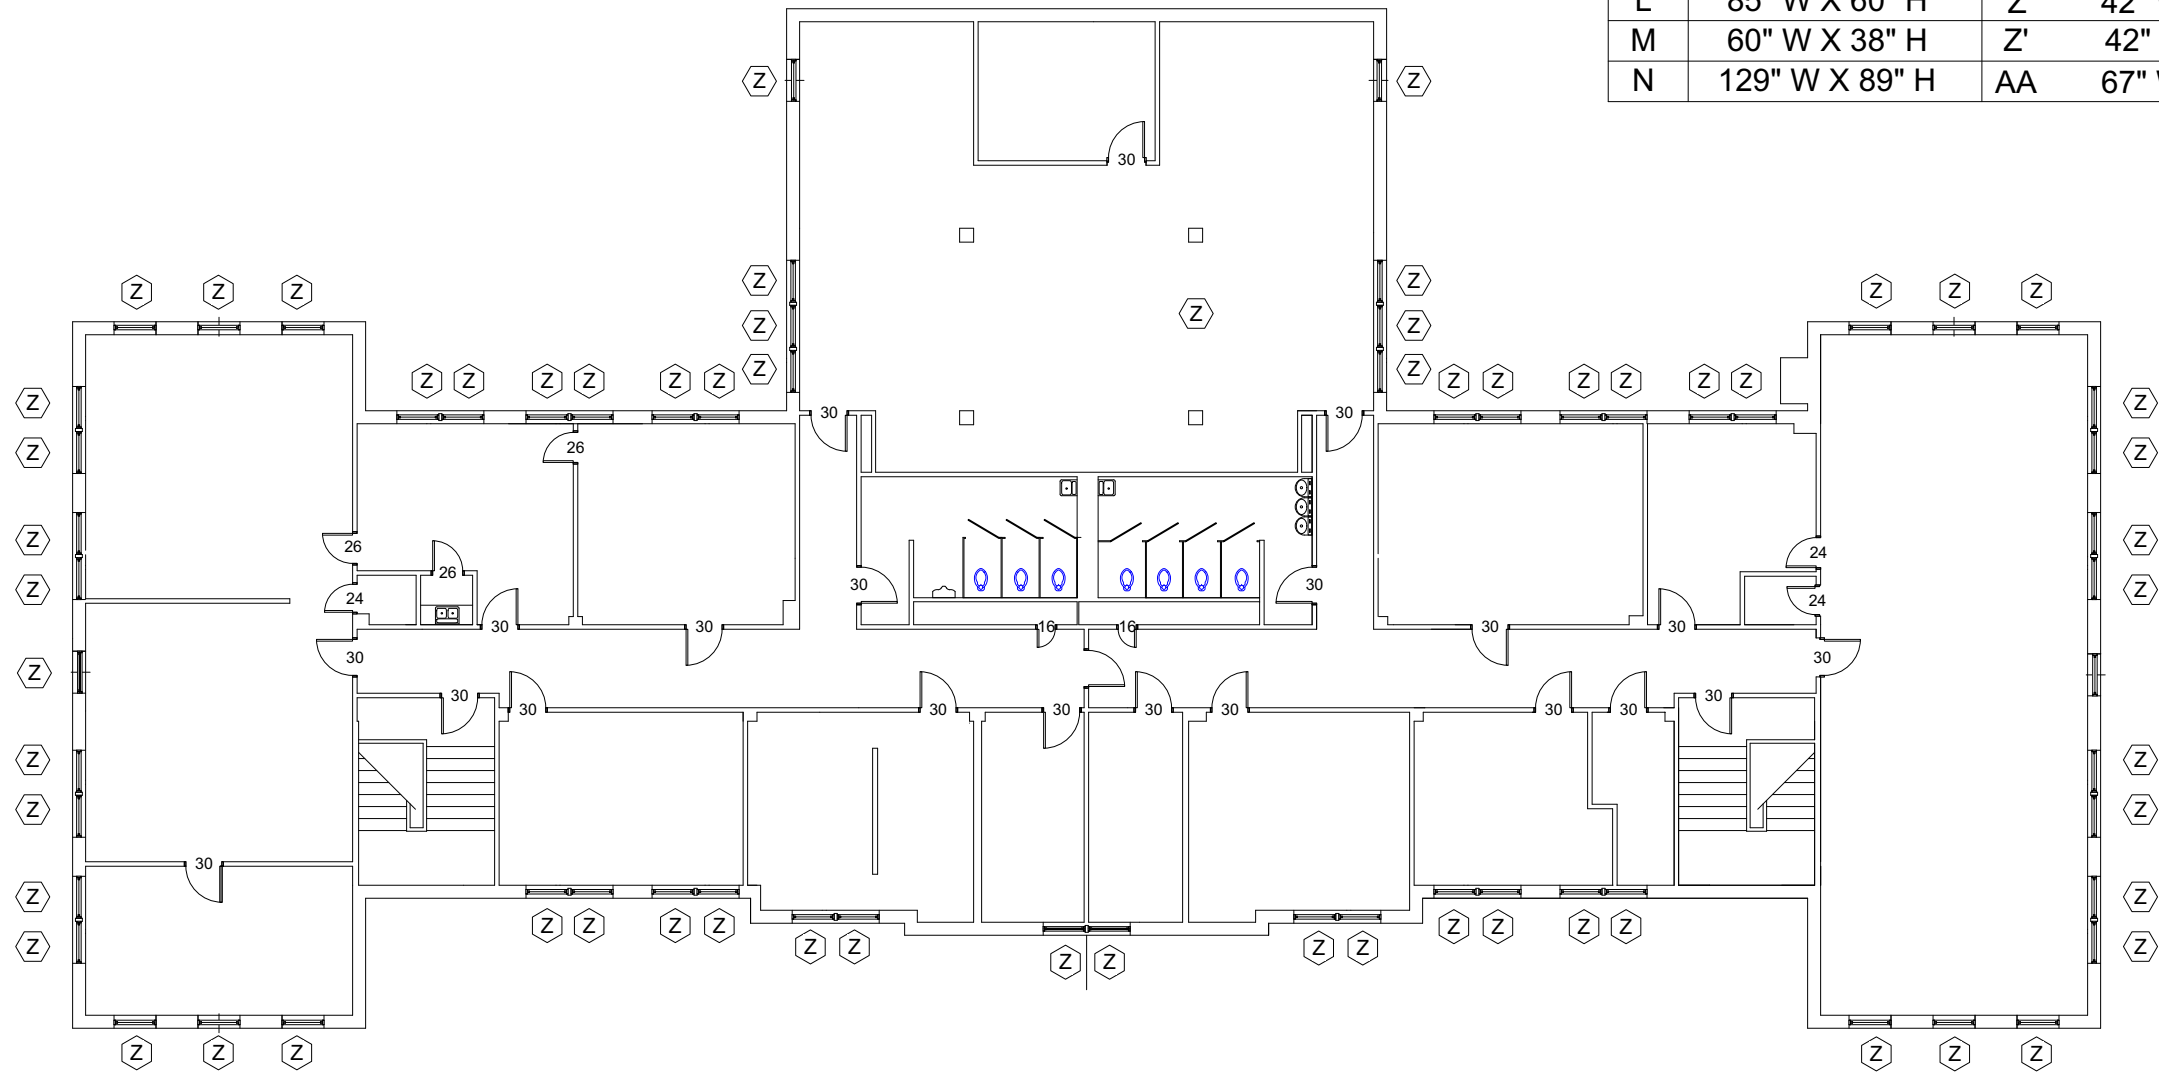

EXISTING WINDOW OPENING SIZES
(DIMENSIONS ARE NOMINAL-VERIFY ON SITE)

MARK	SIZE		
A	44" W X 64" H	O	143" W X 46" H
B	176" W X 72" H	P	92" W X 46" H
C	88" W X 72" H	Q	89" W X 46" H
D	88" W X 37" H	R	137" W X 46" H
E	83" W X 135" H	S	76" W X 48" H
F	88" W X 36" H	T	36" W X 48" H
G	87" W X 35" H	U	43" W X 89" H
H	136" W X 35" H	V	159" W X 66" H
I	76" W X 35" H	W	43" W X 33" H
J	223" W X 35" H	X	40" W X 32" H
K	44" W X 60" H	Y	39" W X 35" H
L	85" W X 60" H	Z	42" W X 89" H
M	60" W X 38" H	Z'	42" W X 40" H
N	129" W X 89" H	AA	67" W X 32" H