


CONTRACT DOCUMENTS
AND
SPECIFICATIONS

FOR

AIP 3-22-0006-135-2025

TAXIWAY L EXTENSION
DECOMMISSIONING OF GA RUNWAY 4R-22L
DECOMMISSIONING OF TAXIWAY ECHO
PHASE II

BATON ROUGE METROPOLITAN AIRPORT

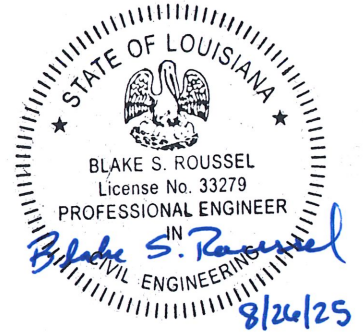

ADDENDUM NO. 3

DATE ISSUED: AUGUST 26, 2025

SCOPE:

This Addendum shall be part of the Contract Documents as provided in the Instructions to Bidders.

The following items are issued to add, modify, and clarify the Contract Documents and Specifications. These items shall have full force and effect, as the contract Documents and the cost involved shall be included in the bid prices.

Acknowledge receipt of the addendum by its number and date on the Louisiana Uniform Public Work Bid Form. Failure to do so may subject the bidder to disqualification.

This Addendum removes the Asphalt Pavement alternate and requires the contractor to perform at least 50% of the work. Individual document changes consist of the following:

REVISIONS TO PROJECT SPECIFICATIONS:

The following sections have been added, deleted, or amended in the Specifications and Contract Documents dated August 2025.

- Louisiana Uniform Public Work Bid Form
 - Renamed Alternate No. 1 to PCCP – Reduced Limits
 - Removed Alternate No. 2 PCCP - Reduced Limits

REVISIONS TO CONSTRUCTION PLANS:

The following plan sheets have been revised:

- Sheet LSD100, LIGHTING & SIGNING DEMOLITION LOCATION PLAN
- Sheet LSD200, LIGHTING & SIGNAGE LOCATION PLAN
- Sheet LSB1A – LSC2B, LIGHTING & SIGNING PLANS

ADDITIONAL ITEMS:

- N/A

LOUISIANA UNIFORM PUBLIC WORK BID FORM

TO: City of Baton Rouge and
Parish of East Baton Rouge
Purchasing Division
Room 826, City Hall
222 Saint Louis Street
Baton Rouge, Louisiana 70802

BID FOR: Baton Rouge Metropolitan Airport
Twy L Extension and Decommissioning of Rwy 4R-22L & Twy E – Phase II
A.I.P No. 3-22-0006-135-2025
State Project No. H.XXXXXXX

The undersigned bidder hereby declares and represents that she/he; a) has carefully examined and understands the Bidding Documents, b) has not received, relied on, or based his bid on any verbal instructions contrary to the Bidding Documents or any addenda, c) has personally inspected and is familiar with the project site, and hereby proposes to provide all labor, materials, tools, appliances and facilities as required to perform, in a workmanlike manner, all work and services for the construction and completion of the referenced project, all in strict accordance with the Bidding Documents prepared by: **STANLEY CONSULTANTS, INC.** and dated: **AUGUST 1, 2025.**

Bidders must acknowledge all addenda. The Bidder acknowledges receipt of the following **ADDENDA:** _____ .

TOTAL BASE BID: For all work required by the Bidding Documents (including any and all unit prices designated “Base Bid” * but not alternates) the sum of:

_____ Dollars (\$ _____)

ALTERNATES: For any and all work required by the Bidding Documents for Alternates including any and all unit prices designated as alternates in the unit price description.

Alternate No. 1 **PCCP – REDUCED LIMITS** for Alternate 1 in the sum of (can be a negative amount):

_____ Dollars (\$ _____)

NAME OF BIDDER: _____

ADDRESS OF BIDDER: _____

LOUISIANA CONTRACTOR’S LICENSE NUMBER: _____

NAME OF AUTHORIZED SIGNATORY OF BIDDER: _____

TITLE OF AUTHORIZED SIGNATORY OF BIDDER: _____

SIGNATURE OF AUTHORIZED SIGNATORY OF BIDDER **: _____

DATE: _____

* The Unit Price Form shall be used if the contract includes unit prices. Otherwise it is not required and need not be included with the form. The number of unit prices that may be included is not limited and additional sheets may be included if needed.

** If someone other than a corporate officer signs for the Bidder/Contractor, a copy of a corporate resolution or other signature authorization shall be required for submission of bid. Failure to include a copy of the appropriate signature authorization, if required, may result in the rejection of the bid unless bidder has complied with La. R.S. 38:2212(B)5.


BID SECURITY in the form of a bid bond, certified check or cashier’s check as prescribed by LA RS 38:2218.A is attached to and made a part of this bid.

Baton Rouge Metropolitan Airport
Taxiway L Extension and Decommissioning of
Runway 4R-22L and Taxiway E – Phase II

I-50

Issued for Bid

August 8, 2025

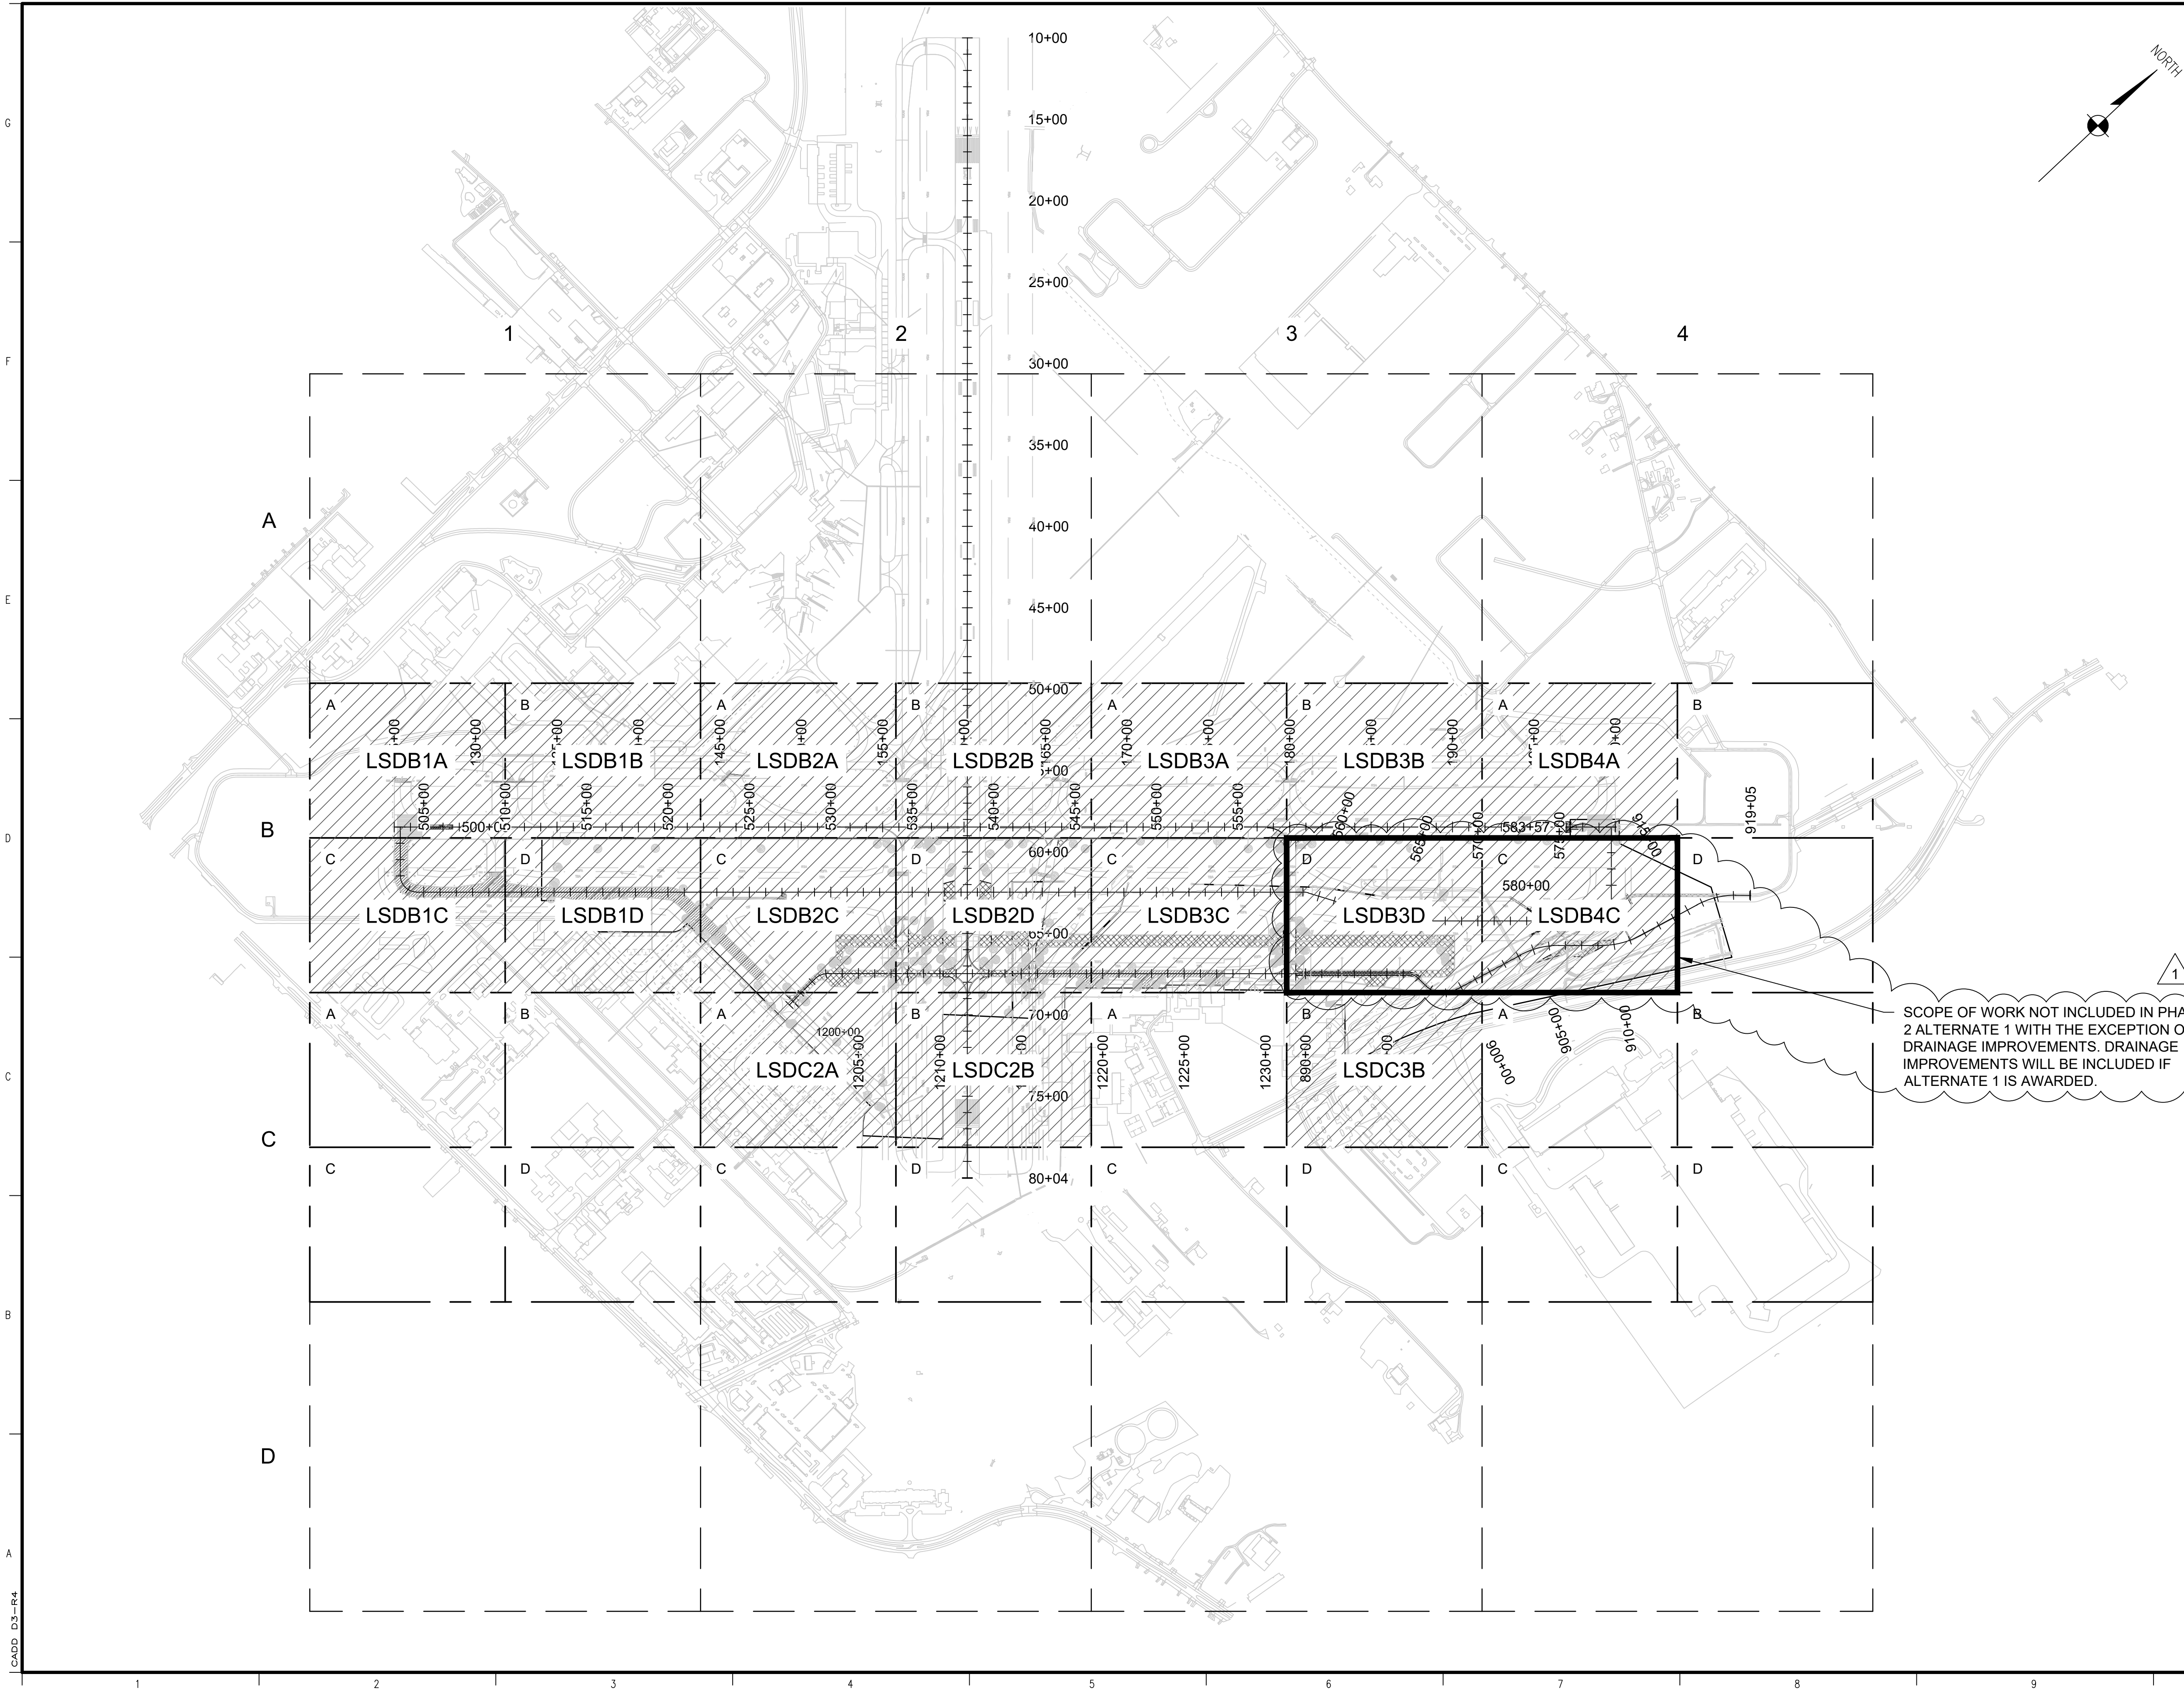


NOTES:

1. DISCONNECT CIRCUIT(S) AT FIXTURE BASE CAN OR JUNCTION BOX.
2. REMOVE EXISTING LIGHT FIXTURE, TRANSFORMER, & BASE PLATE. (TYP.)
3. REMOVE & DISPOSE OF EXISTING FIXTURE CAN & FOUNDATION.
4. REMOVE EXISTING SIGN, TRANSFORMER, & FOUNDATION. (TYP.)
5. REMOVE CABLE FROM CONDUIT/DUCT BANK.
6. REMOVE & DISPOSE OF CONDUIT. (TYP.)

SIGN NOTES:

1. SEE SHEET ESMO1 FOR EXIST. SIGN SCHEDULE.
2. FOR PANEL REMOVAL AND REPLACEMENT SEE LIGHTING & SIGNING PLANS.

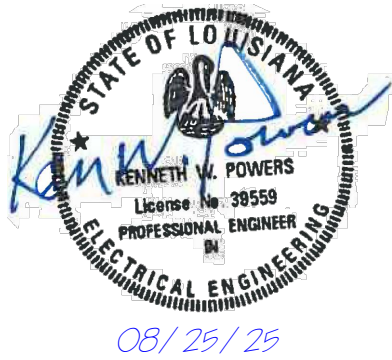

1	REVISED SHEET	DLH	KWP	KWP	08/25/25
NO.	REVISIONS	DSGN	CHKD	APVD	DATE


VOLKERT

9448 Brookline Drive, Baton Rouge, Louisiana 70809
www.volkert.com

TAXIWAY LIMA EXTENSION

**LIGHTING & SIGNAGE DEMOLITION
LOCATION PLAN**

DESIGNED _____ DLH	SCALE: 1" = 500'	
DRAWN _____ PML	SCI PROJECT NO: 30757.02.00	
CHECKED _____ JFS	FINAL PLANS	
APPROVED _____ XXX	SHEET ID	SHEET NO
APPROVED _____ XXX	LSD100	153
DATE _____ AUGUST 2025		

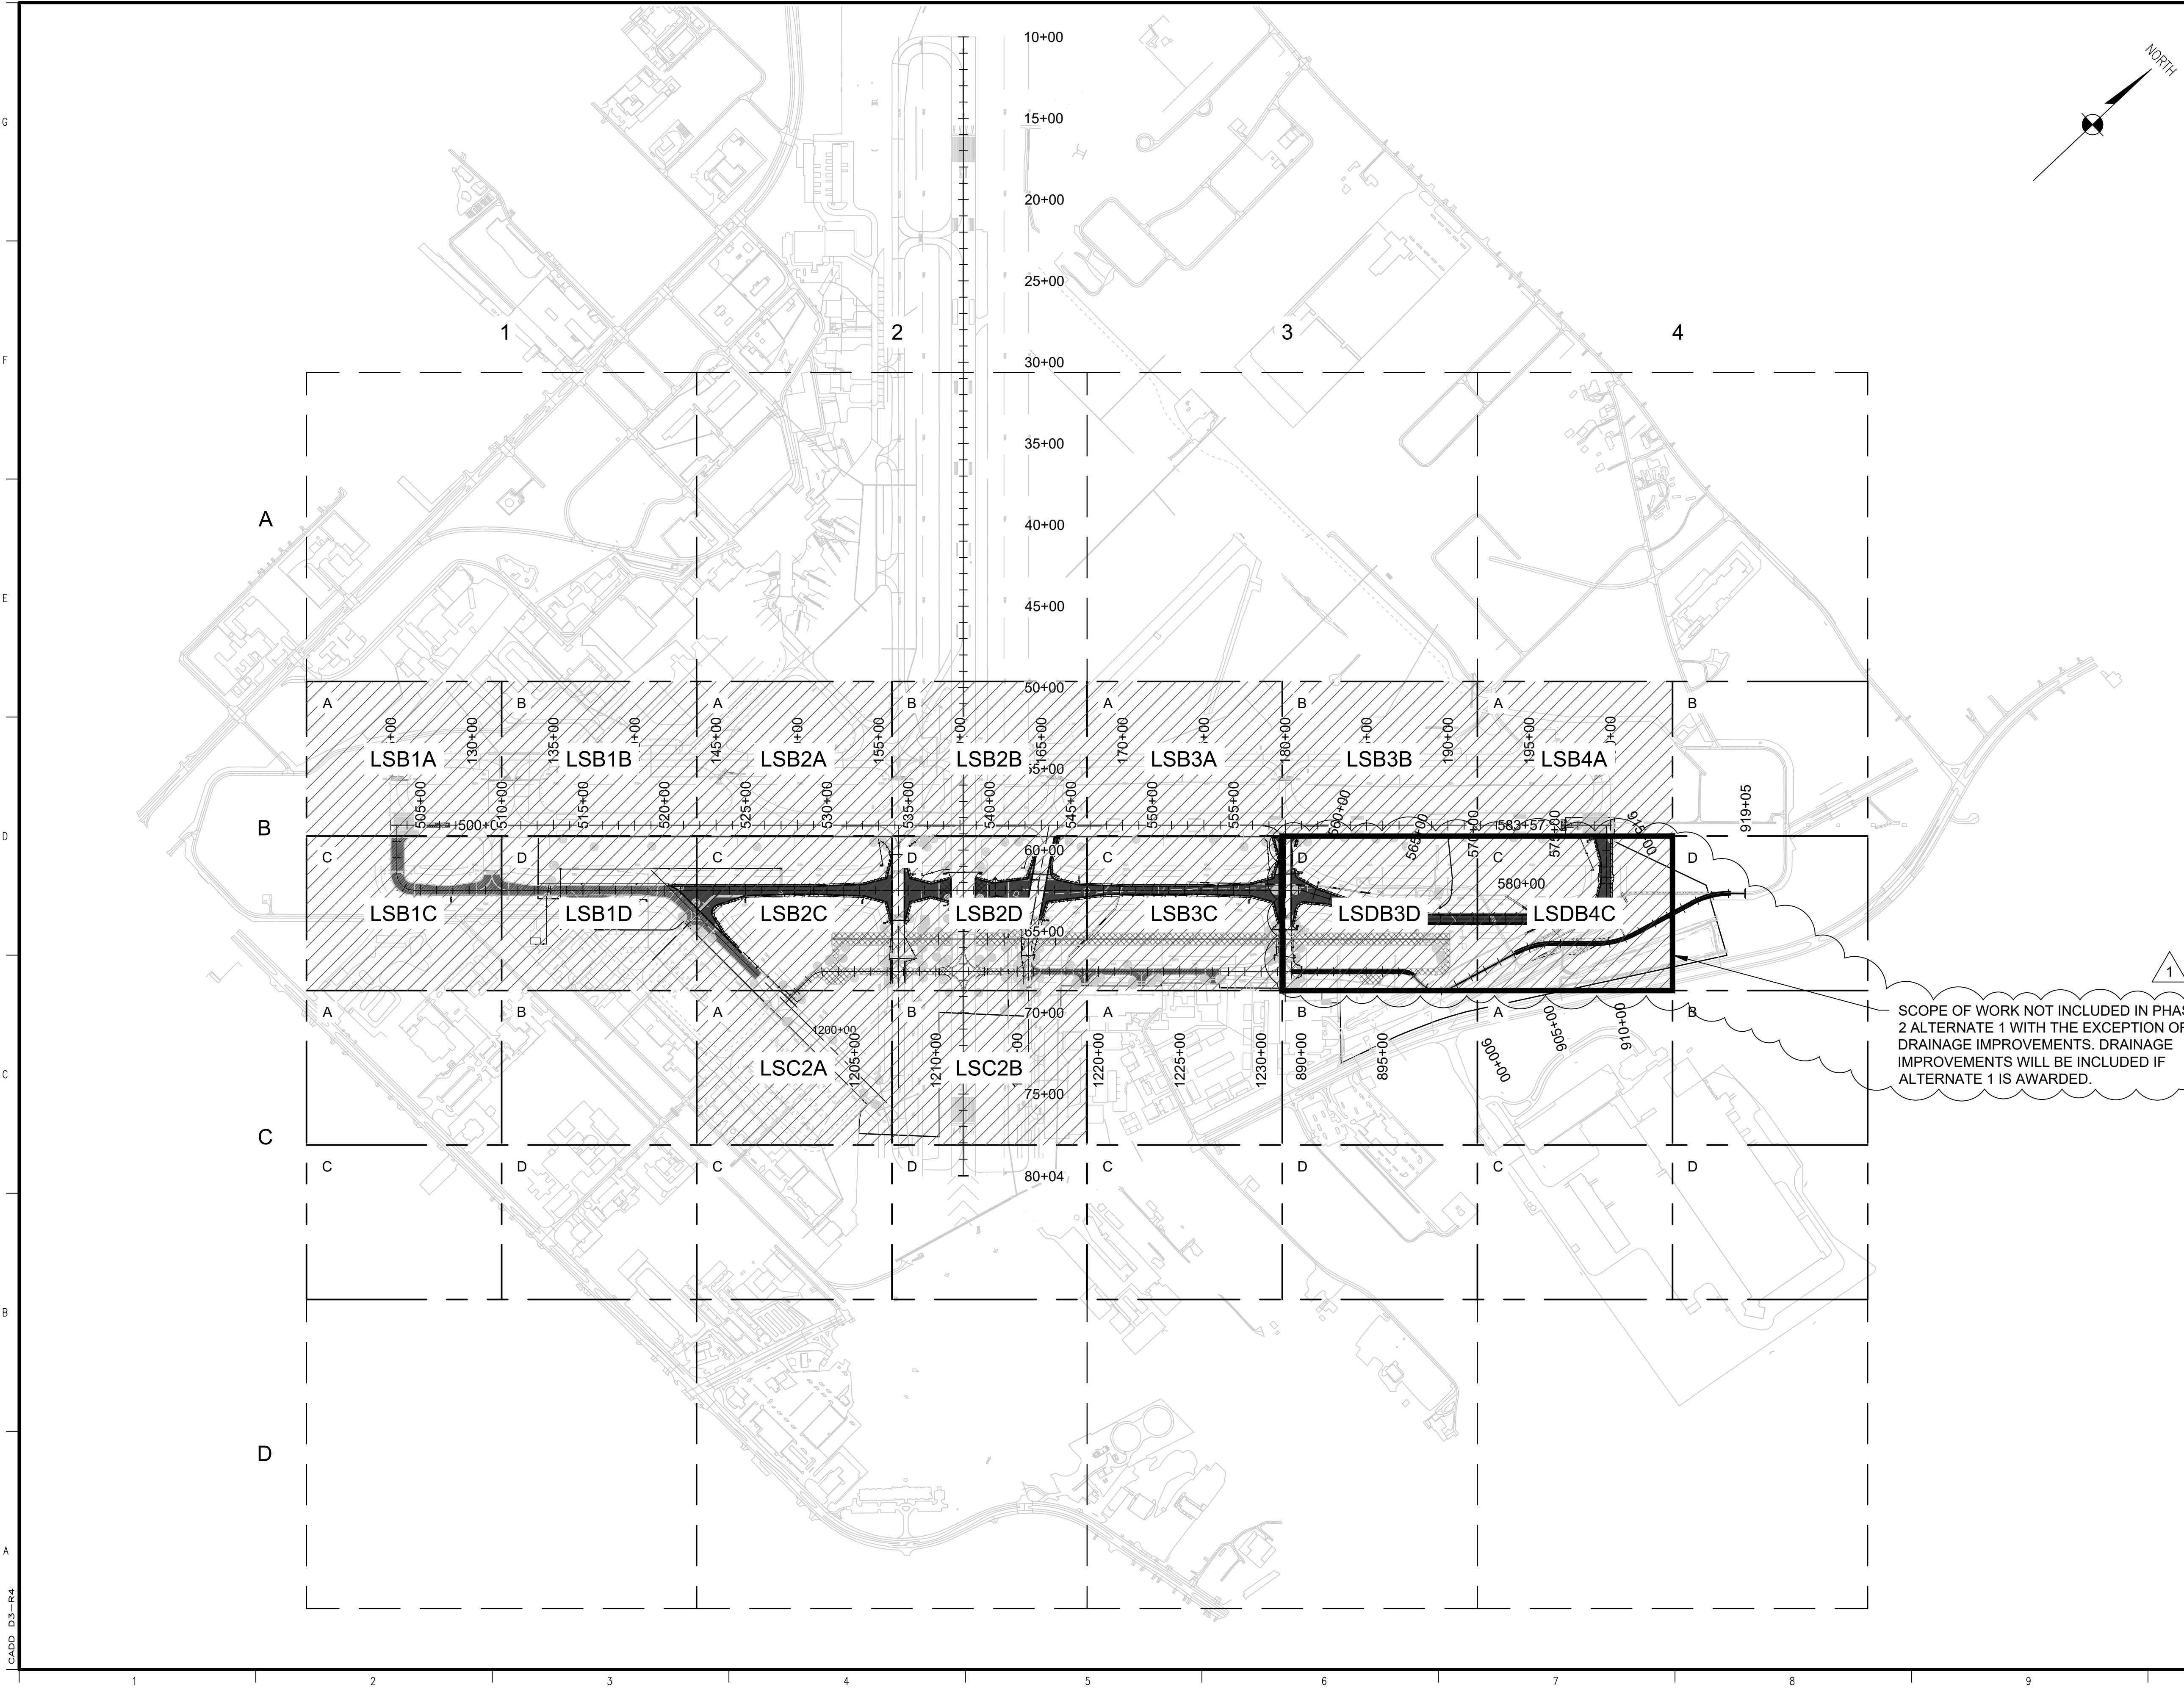


NOTES:

1. INSTALL NEW LED TAXIWAY EDGE LIGHT ON NEW L-867B BASE CAN & CONCRETE RING WITH TRANSFORMER. (TYP.)
2. INSTALL NEW GUIDANCE / MANDATORY SIGN ON NEW CONCRETE FOUNDATION.
3. INSTALL NEW 2 CAN BASE HUB WITH NECESSARY CONNECTIONS & CAPS ON SPARE CONDUITS.
4. INSTALL NEW 3 CAN BASE HUB WITH NECESSARY CONNECTIONS & CAPS ON SPARE CONDUITS.
5. INSTALL NEW 4-WAY 4" DUCT BANK.
6. RE-INSTALL EXISTING LIGHT FIXTURE & TRANSFORMER WITH NEW GASKET & CONNECTORS ON NEW L-867B BASE CAN & CONCRETE RING.
7. INSTALL NEW L-867D BASE CAN & CONCRETE RING WITH NECESSARY CONNECTIONS & COVER. FOR DUCT BANKS AND DIRECTIONAL BORES A CAN SHALL BE PROVIDED FOR BOTH ENDS OF EACH CONDUIT RUN.
8. DIRECTIONAL BORE UNDER PAVEMENT WITH 2" DIA. CONDUIT & COUNTERPOISE.
9. CONNECT NEW CABLE TO EXISTING CIRCUIT CABLE/FIXTURE.
10. EXISTING SIGN TO REMAIN. REPLACE OLD PANEL WITH NEW.

SIGN LOCATION NOTES:

1. SIGNS SHALL BE LOCATED WITH AN OFFSET DISTANCE OF 35 FT. FROM THE TAXIWAY EDGE OF PAVEMENT UNLESS OTHERWISE NOTED.
2. SIGNS SHALL BE LOCATED WITH AN OFFSET DISTANCE OF 30 FT. FROM THE RUNWAY'S EDGE OF FULL STRENGTH PAVEMENT UNLESS OTHERWISE NOTED.
3. SEE SHEETS SM100 THROUGH SMB4A FOR AIRFIELD MARKING LAYOUT PLANS.

SCOPE OF WORK NOT INCLUDED IN PHASE 2 ALTERNATE 1 WITH THE EXCEPTION OF DRAINAGE IMPROVEMENTS. DRAINAGE IMPROVEMENTS WILL BE INCLUDED IF ALTERNATE 1 IS AWARDED.

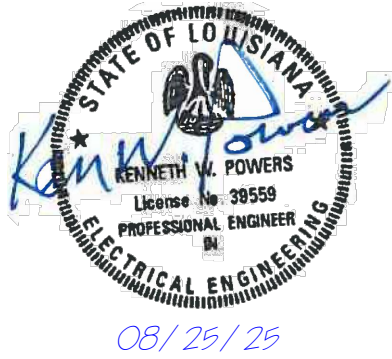

1	REVISED SHEET	DLH	KWP	KWP	08/25/25
NO.	REVISIONS	DSGN	CHKD	APVD	DATE


VOLKERT

9448 Brookline Drive, Baton Rouge, Louisiana 70809
www.volkert.com

TAXIWAY LIMA EXTENSION

LIGHTING & SIGNAGE
LOCATION PLAN

DESIGNED _____	DLH	SCALE: 1" = 500'	SCI PROJECT NO: 30757.02.00
DRAWN _____	PML	FINAL PLANS	
CHECKED _____	JFS	SHEET ID	SHEET NO
APPROVED _____	XXX	LSP200	177
APPROVED _____	XXX		
DATE _____	AUGUST 2025		

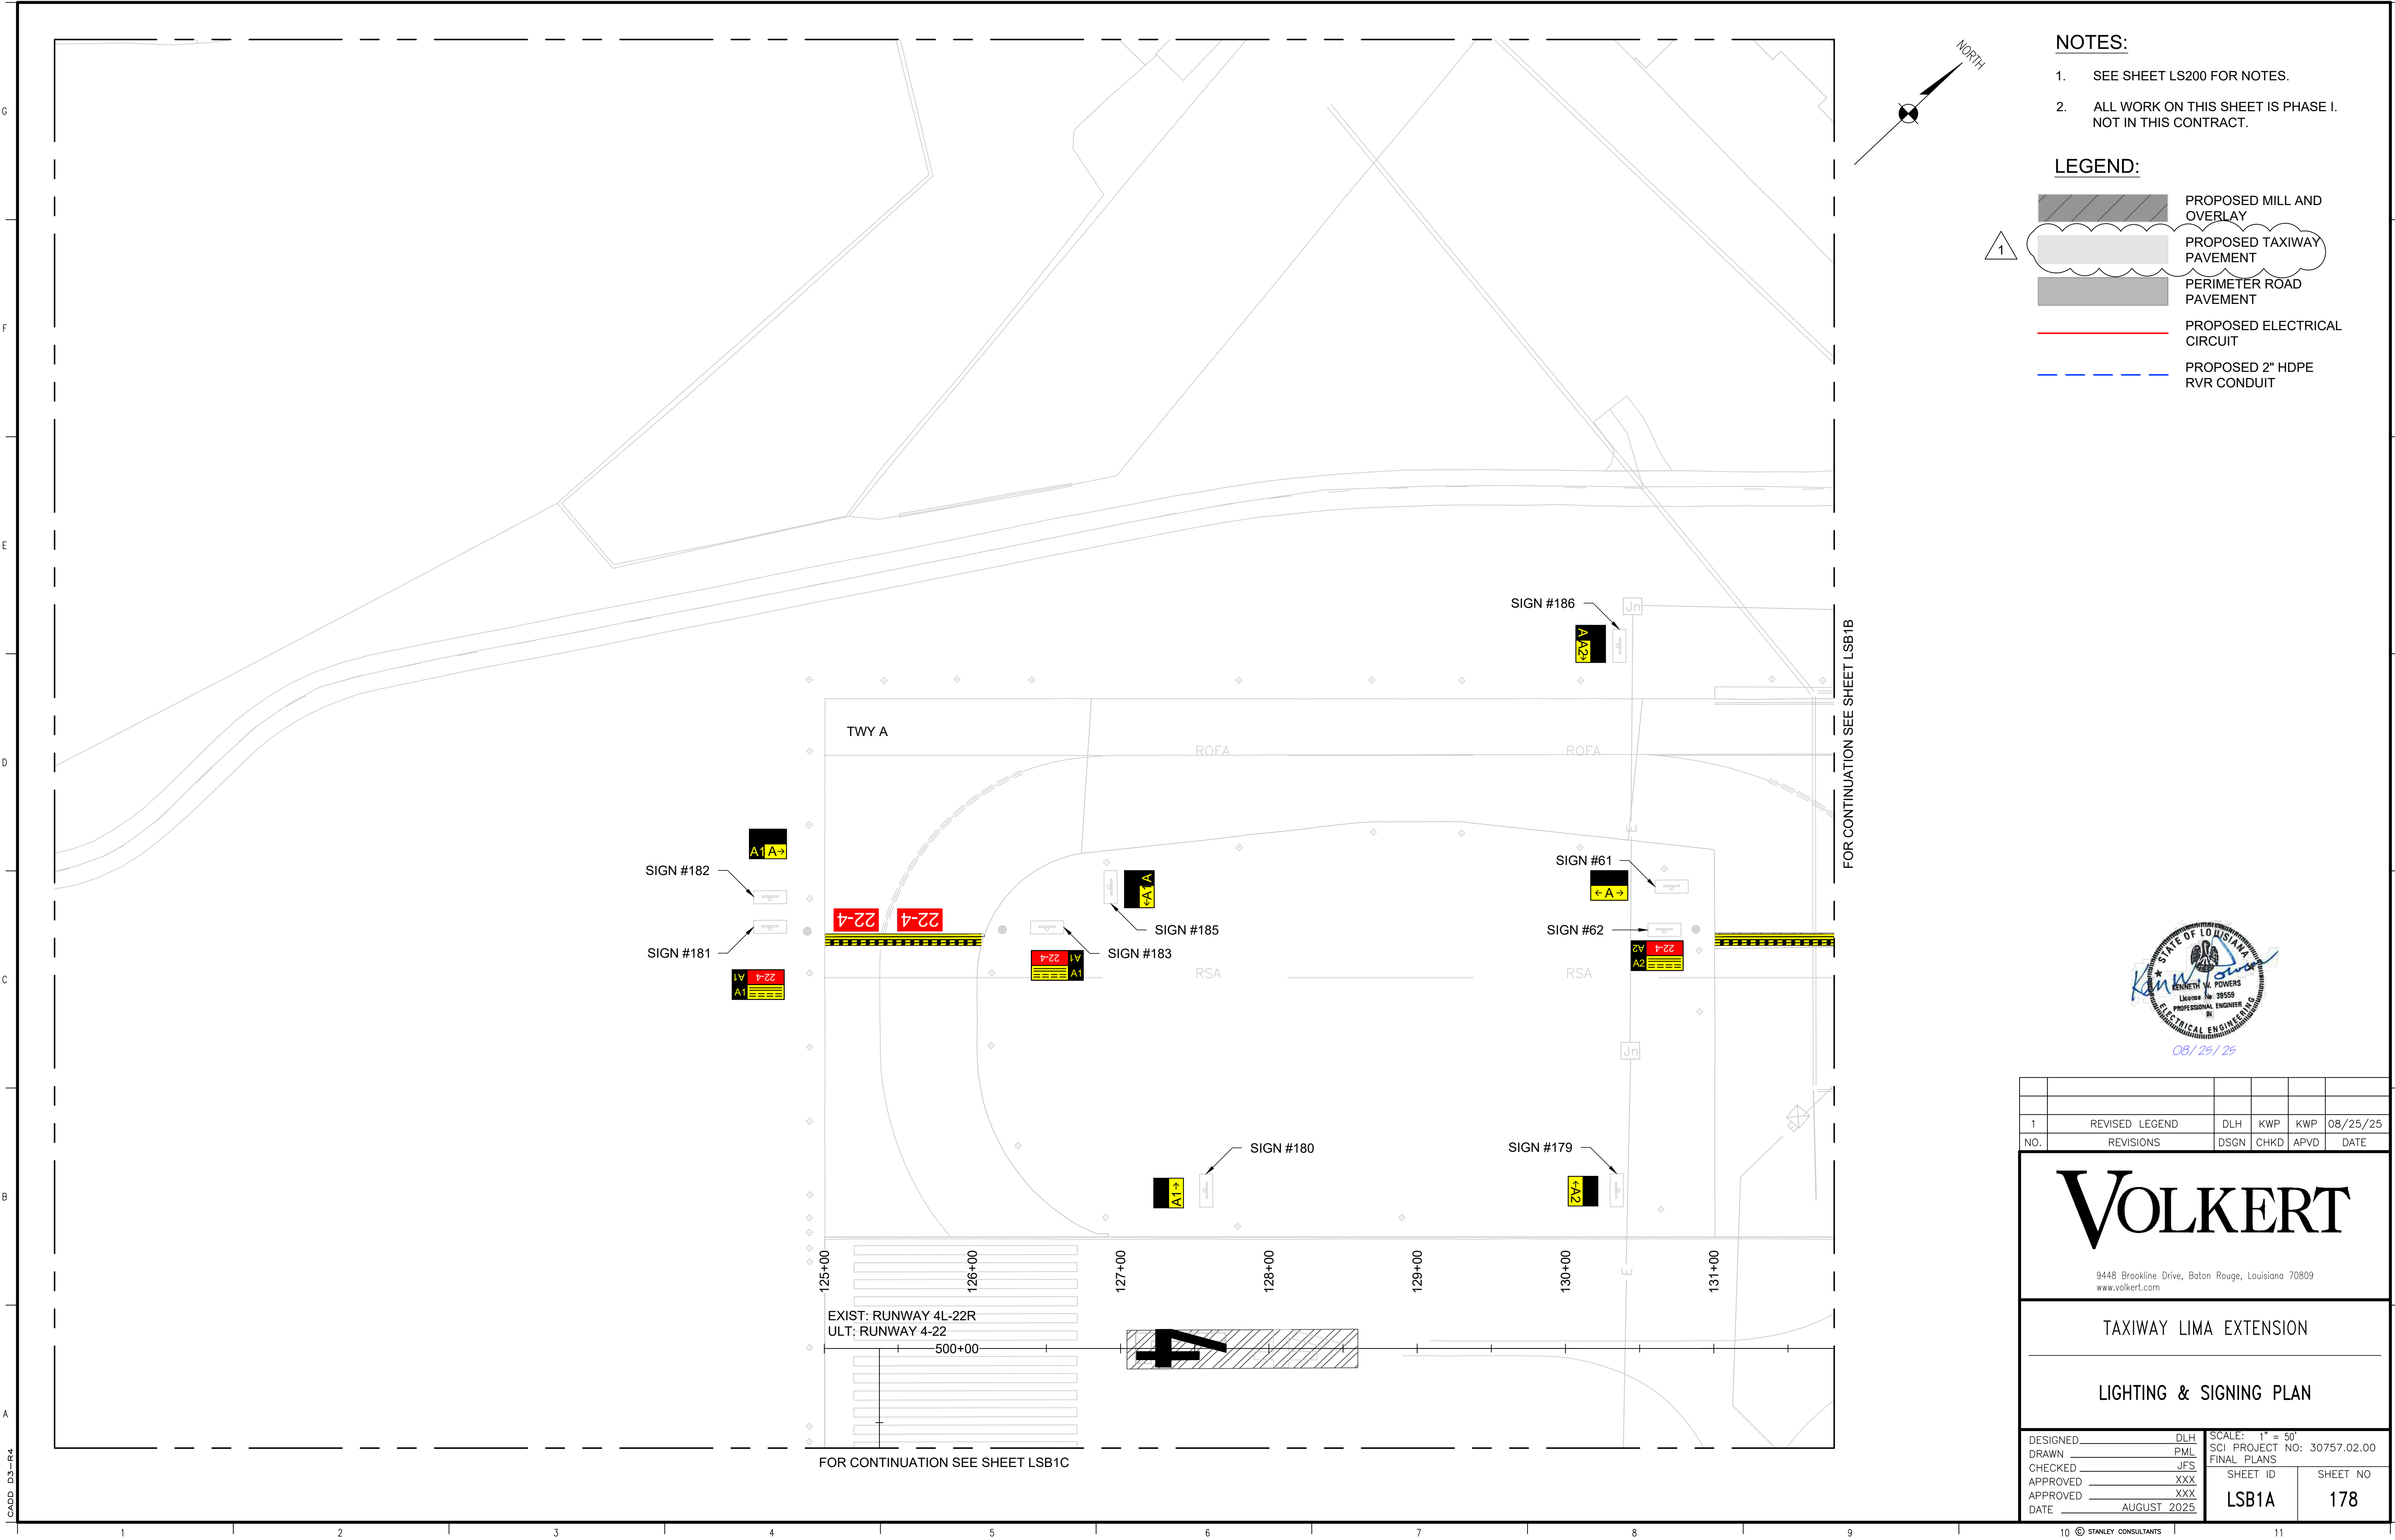


NOTES:

- SEE SHEET LS200 FOR NOTES.
- ALL WORK ON THIS SHEET IS PHASE I. NOT IN THIS CONTRACT.

LEGEND:

- PROPOSED MILL AND OVERLAY
- PROPOSED TAXIWAY PAVEMENT
- PERIMETER ROAD PAVEMENT
- PROPOSED ELECTRICAL CIRCUIT
- PROPOSED 2" HDPE RVR CONDUIT

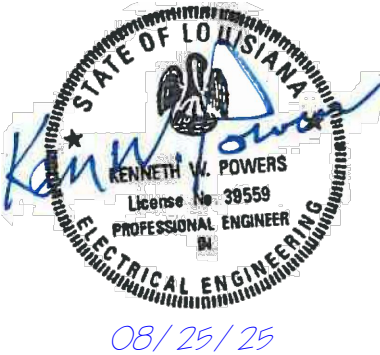

1	REVISED	LEGEND	DLH	KWP	KWP
NO.	REVISIONS	DSGN	CHKD	APVD	DATE



VOLKERT

9448 Brookline Drive, Baton Rouge, Louisiana 70809
www.volkert.com

TAXIWAY LIMA EXTENSION

LIGHTING & SIGNING PLAN

DESIGNED	DLH	SCALE: 1" = 50'
DRAWN	PML	SCI PROJECT NO: 30757.02.00
CHECKED	JFS	FINAL PLANS
APPROVED	XXX	SHEET ID
APPROVED	XXX	SHEET NO
DATE	AUGUST 2025	LSB1A 178

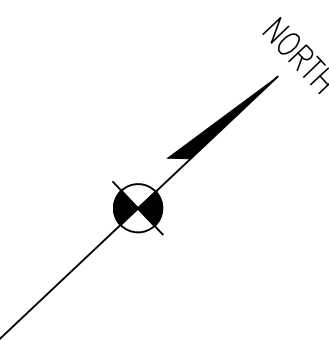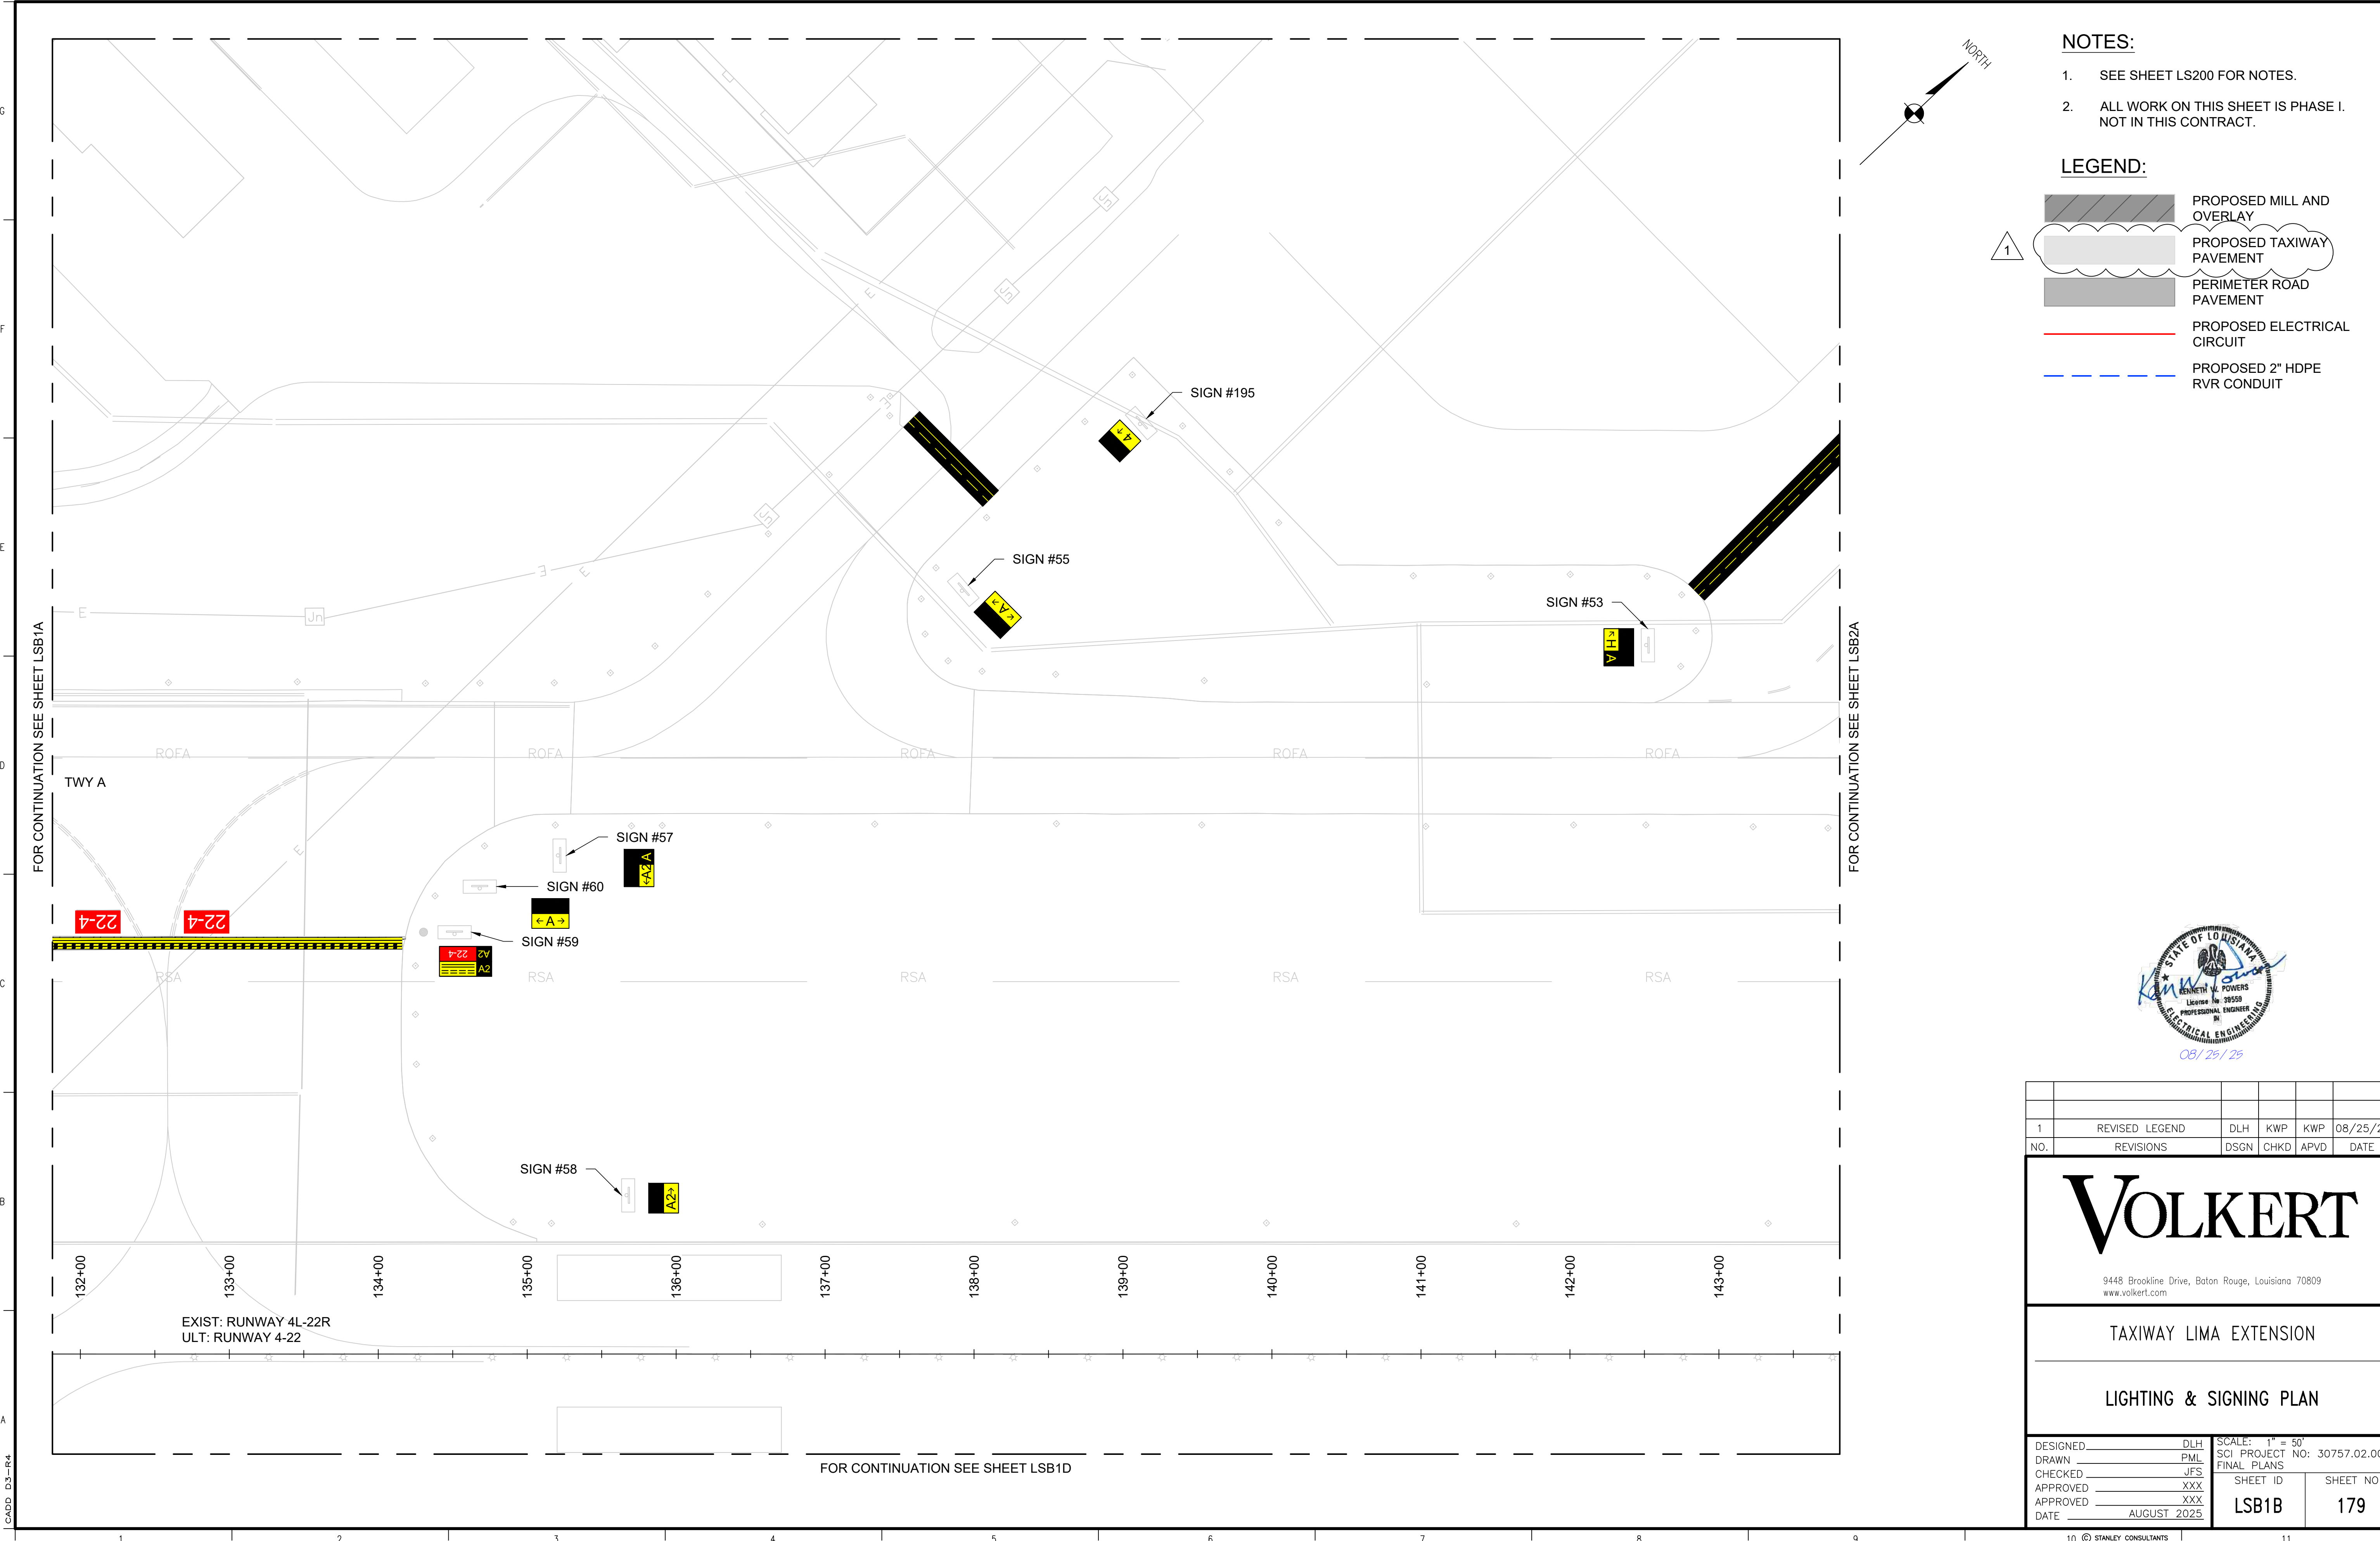

- NOTES:**
- SEE SHEET LS200 FOR NOTES.
 - ALL WORK ON THIS SHEET IS PHASE I. NOT IN THIS CONTRACT.

- LEGEND:**
- PROPOSED MILL AND OVERLAY
 - PROPOSED TAXIWAY PAVEMENT
 - PERIMETER ROAD PAVEMENT
 - PROPOSED ELECTRICAL CIRCUIT
 - PROPOSED 2" HDPE RVR CONDUIT



1	REVISED LEGEND	DLH	KWP	KWP	08/25/25
NO.	REVISIONS	DSGN	CHKD	APVD	DATE

VOLKERT

9448 Brookline Drive, Baton Rouge, Louisiana 70809
www.volkert.com

TAXIWAY LIMA EXTENSION


LIGHTING & SIGNING PLAN

DESIGNED _____ DLH	SCALE: 1" = 50'	SCI PROJECT NO: 30757.02.00
DRAWN _____ PML	FINAL PLANS	
CHECKED _____ JFS	SHEET ID	SHEET NO
APPROVED _____ XXX	LSB1B	179
APPROVED _____ XXX		
DATE _____ AUGUST 2025		

CADD D3-R4

FOR CONTINUATION SEE SHEET LSB1D

EXIST: RUNWAY 4L-22R
ULT: RUNWAY 4-22

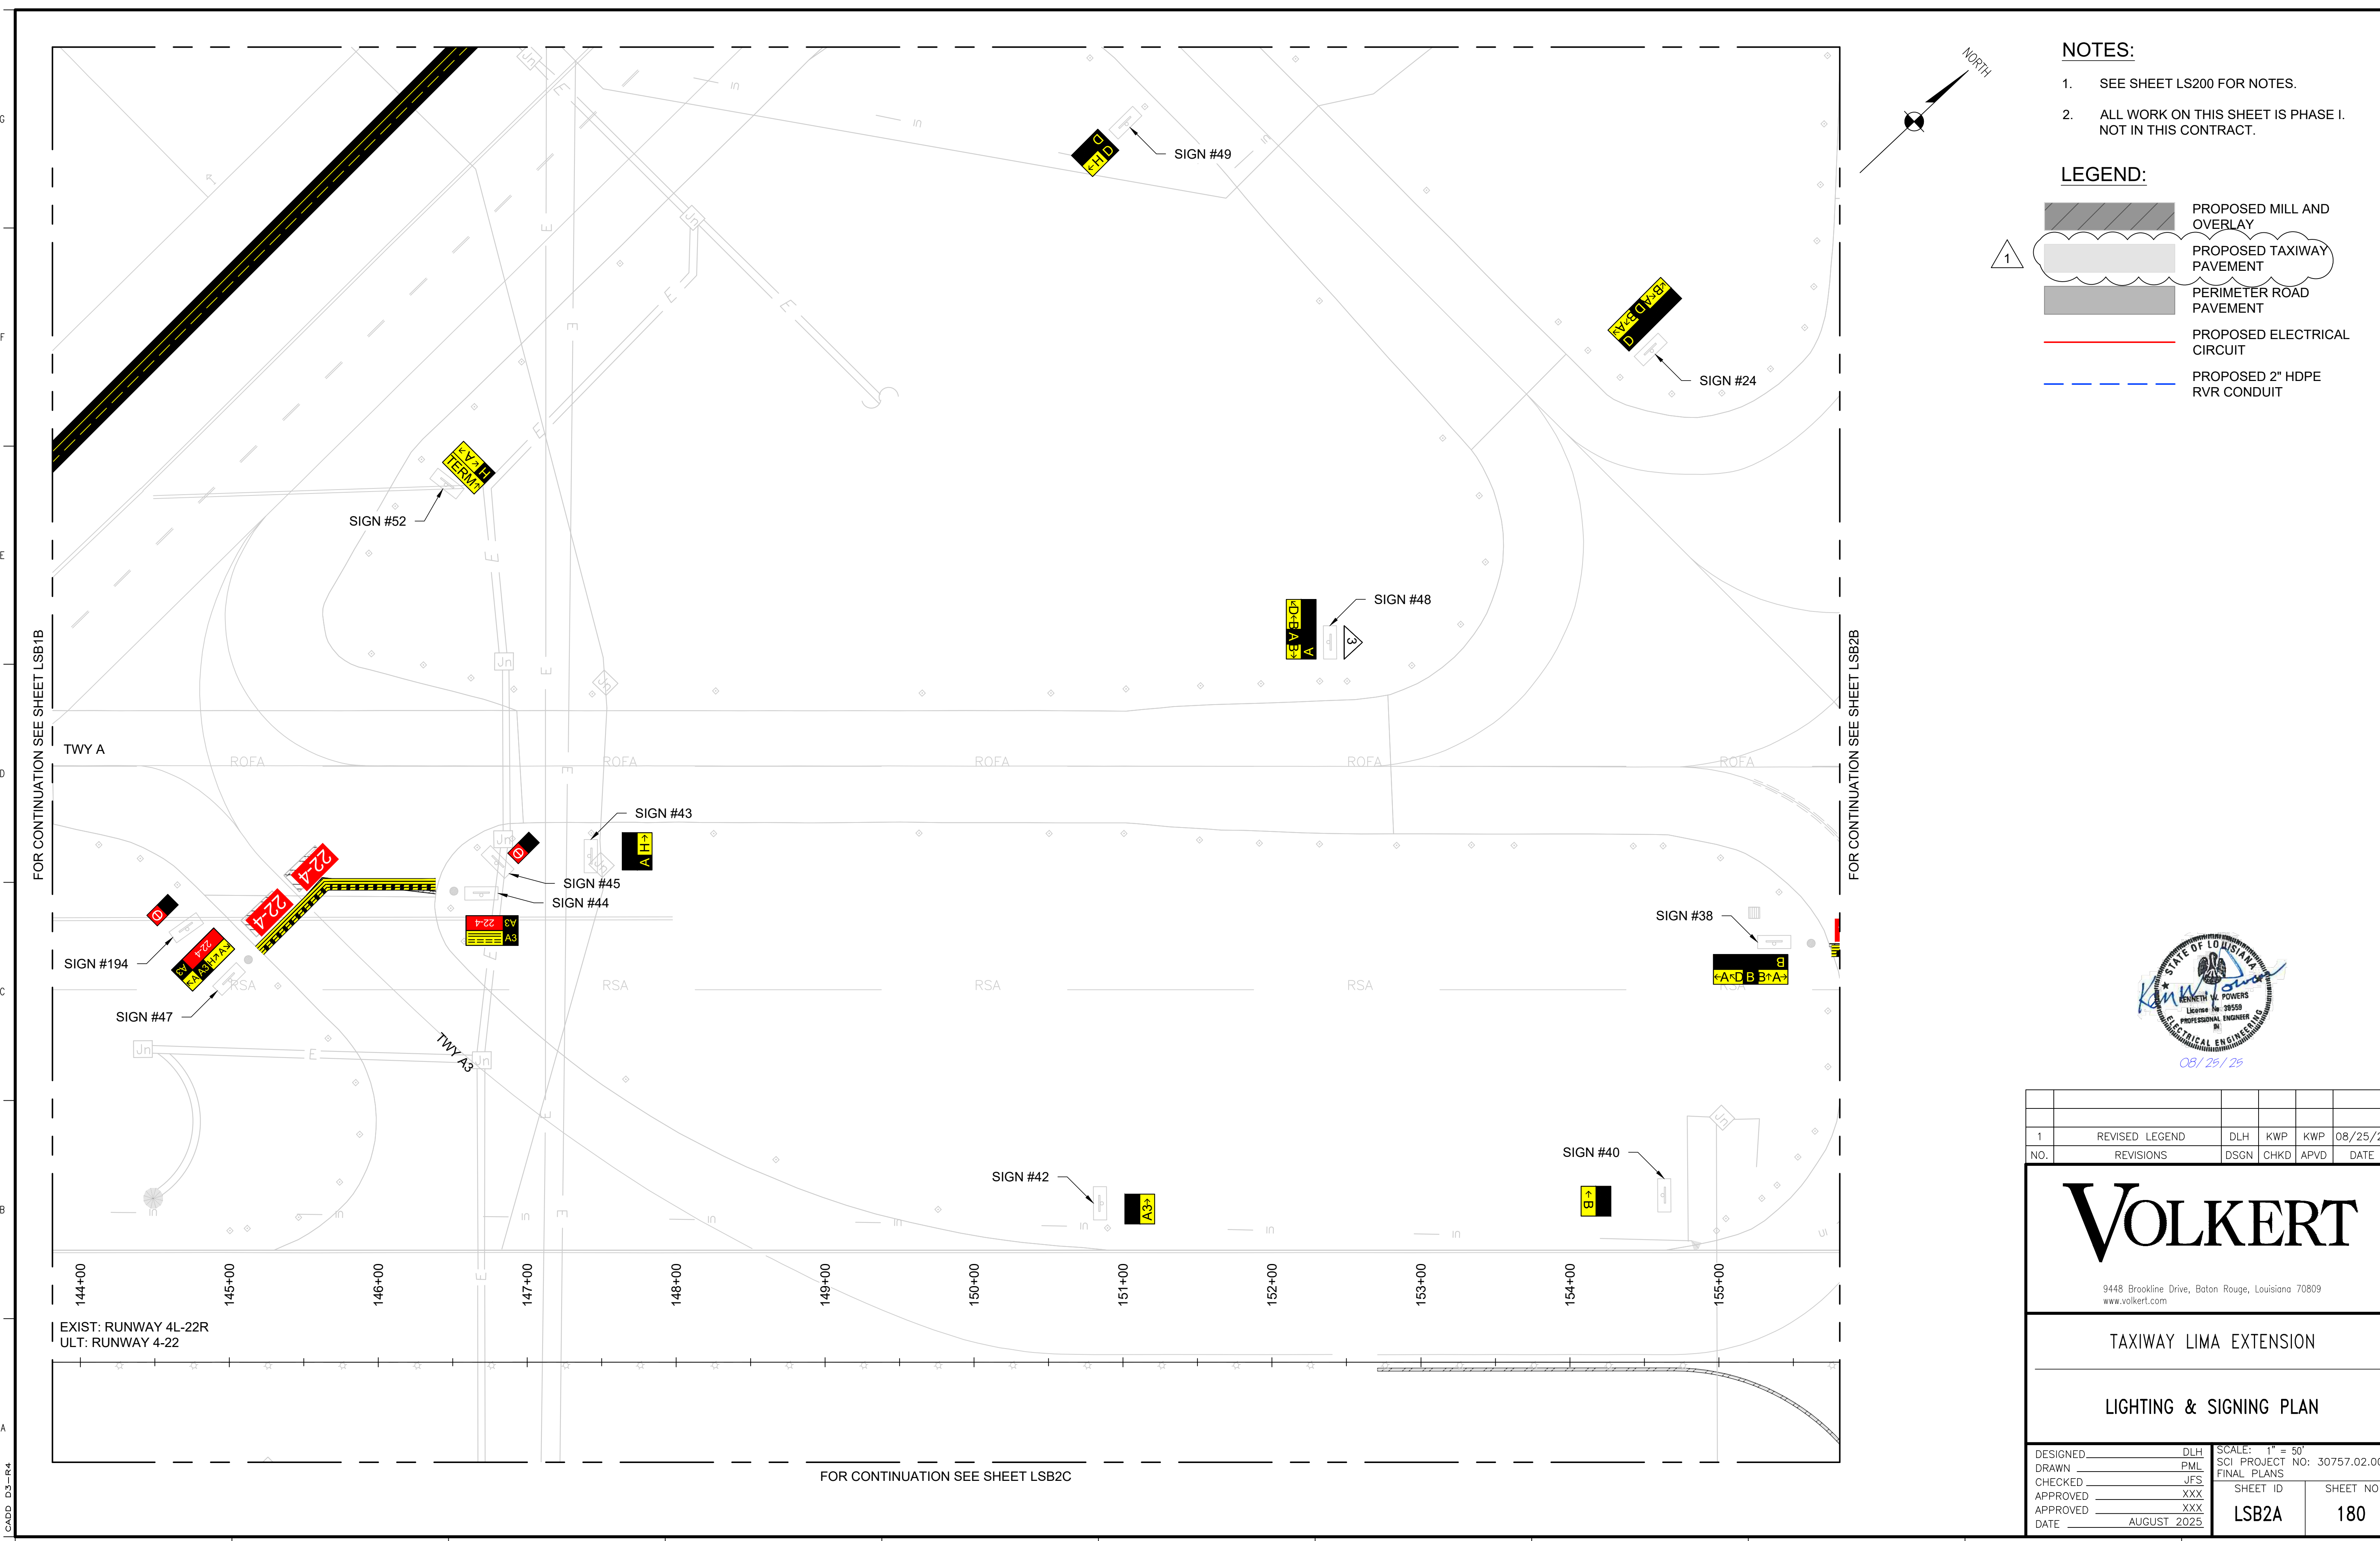


NOTES:

- SEE SHEET LS200 FOR NOTES.
- ALL WORK ON THIS SHEET IS PHASE I. NOT IN THIS CONTRACT.

LEGEND:

- PROPOSED MILL AND OVERLAY
- PROPOSED TAXIWAY PAVEMENT
- PERIMETER ROAD PAVEMENT
- PROPOSED ELECTRICAL CIRCUIT
- PROPOSED 2" HDPE RVR CONDUIT

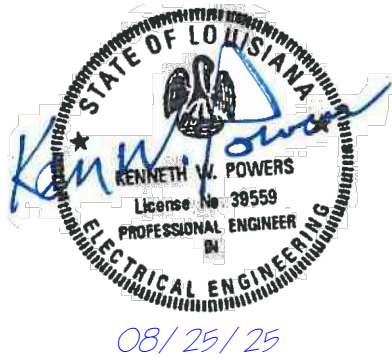

1	REVISED LEGEND	DLH	KWP	KWP	08/25/25
NO.	REVISIONS	DSGN	CHKD	APVD	DATE

VOLKERT

9448 Brookline Drive, Baton Rouge, Louisiana 70809
www.volkert.com

TAXIWAY LIMA EXTENSION

LIGHTING & SIGNING PLAN

DESIGNED _____	DLH	SCALE: 1" = 50'	SCI PROJECT NO: 30757.02.00
DRAWN _____	PML	FINAL PLANS	
CHECKED _____	JFS	SHEET ID	SHEET NO
APPROVED _____	XXX	LSB2A	180
APPROVED _____	XXX		
DATE _____	AUGUST 2025		



NOTES:

- SEE SHEET LSB200 FOR NOTES.
- ALL WORK ON THIS SHEET IS PHASE I. NOT IN THIS CONTRACT.

LEGEND:

- PROPOSED MILL AND OVERLAY
- PROPOSED TAXIWAY PAVEMENT
- PERIMETER ROAD PAVEMENT
- PROPOSED ELECTRICAL CIRCUIT
- PROPOSED 2" HDPE RVR CONDUIT



1	REVISED LEGEND	DLH	KWP	KWP	08/25/25
NO.	REVISIONS	DSGN	CHKD	APVD	DATE


VOLKERT

9448 Brookline Drive, Baton Rouge, Louisiana 70809
www.volkert.com

TAXIWAY LIMA EXTENSION

LIGHTING & SIGNING PLAN

DESIGNED	DLH	SCALE: 1" = 50'
DRAWN	PML	SCI PROJECT NO: 30757.02.00
CHECKED	JFS	FINAL PLANS
APPROVED	XXX	SHEET ID
APPROVED	XXX	SHEET NO
DATE	AUGUST 2025	LSB2B 181

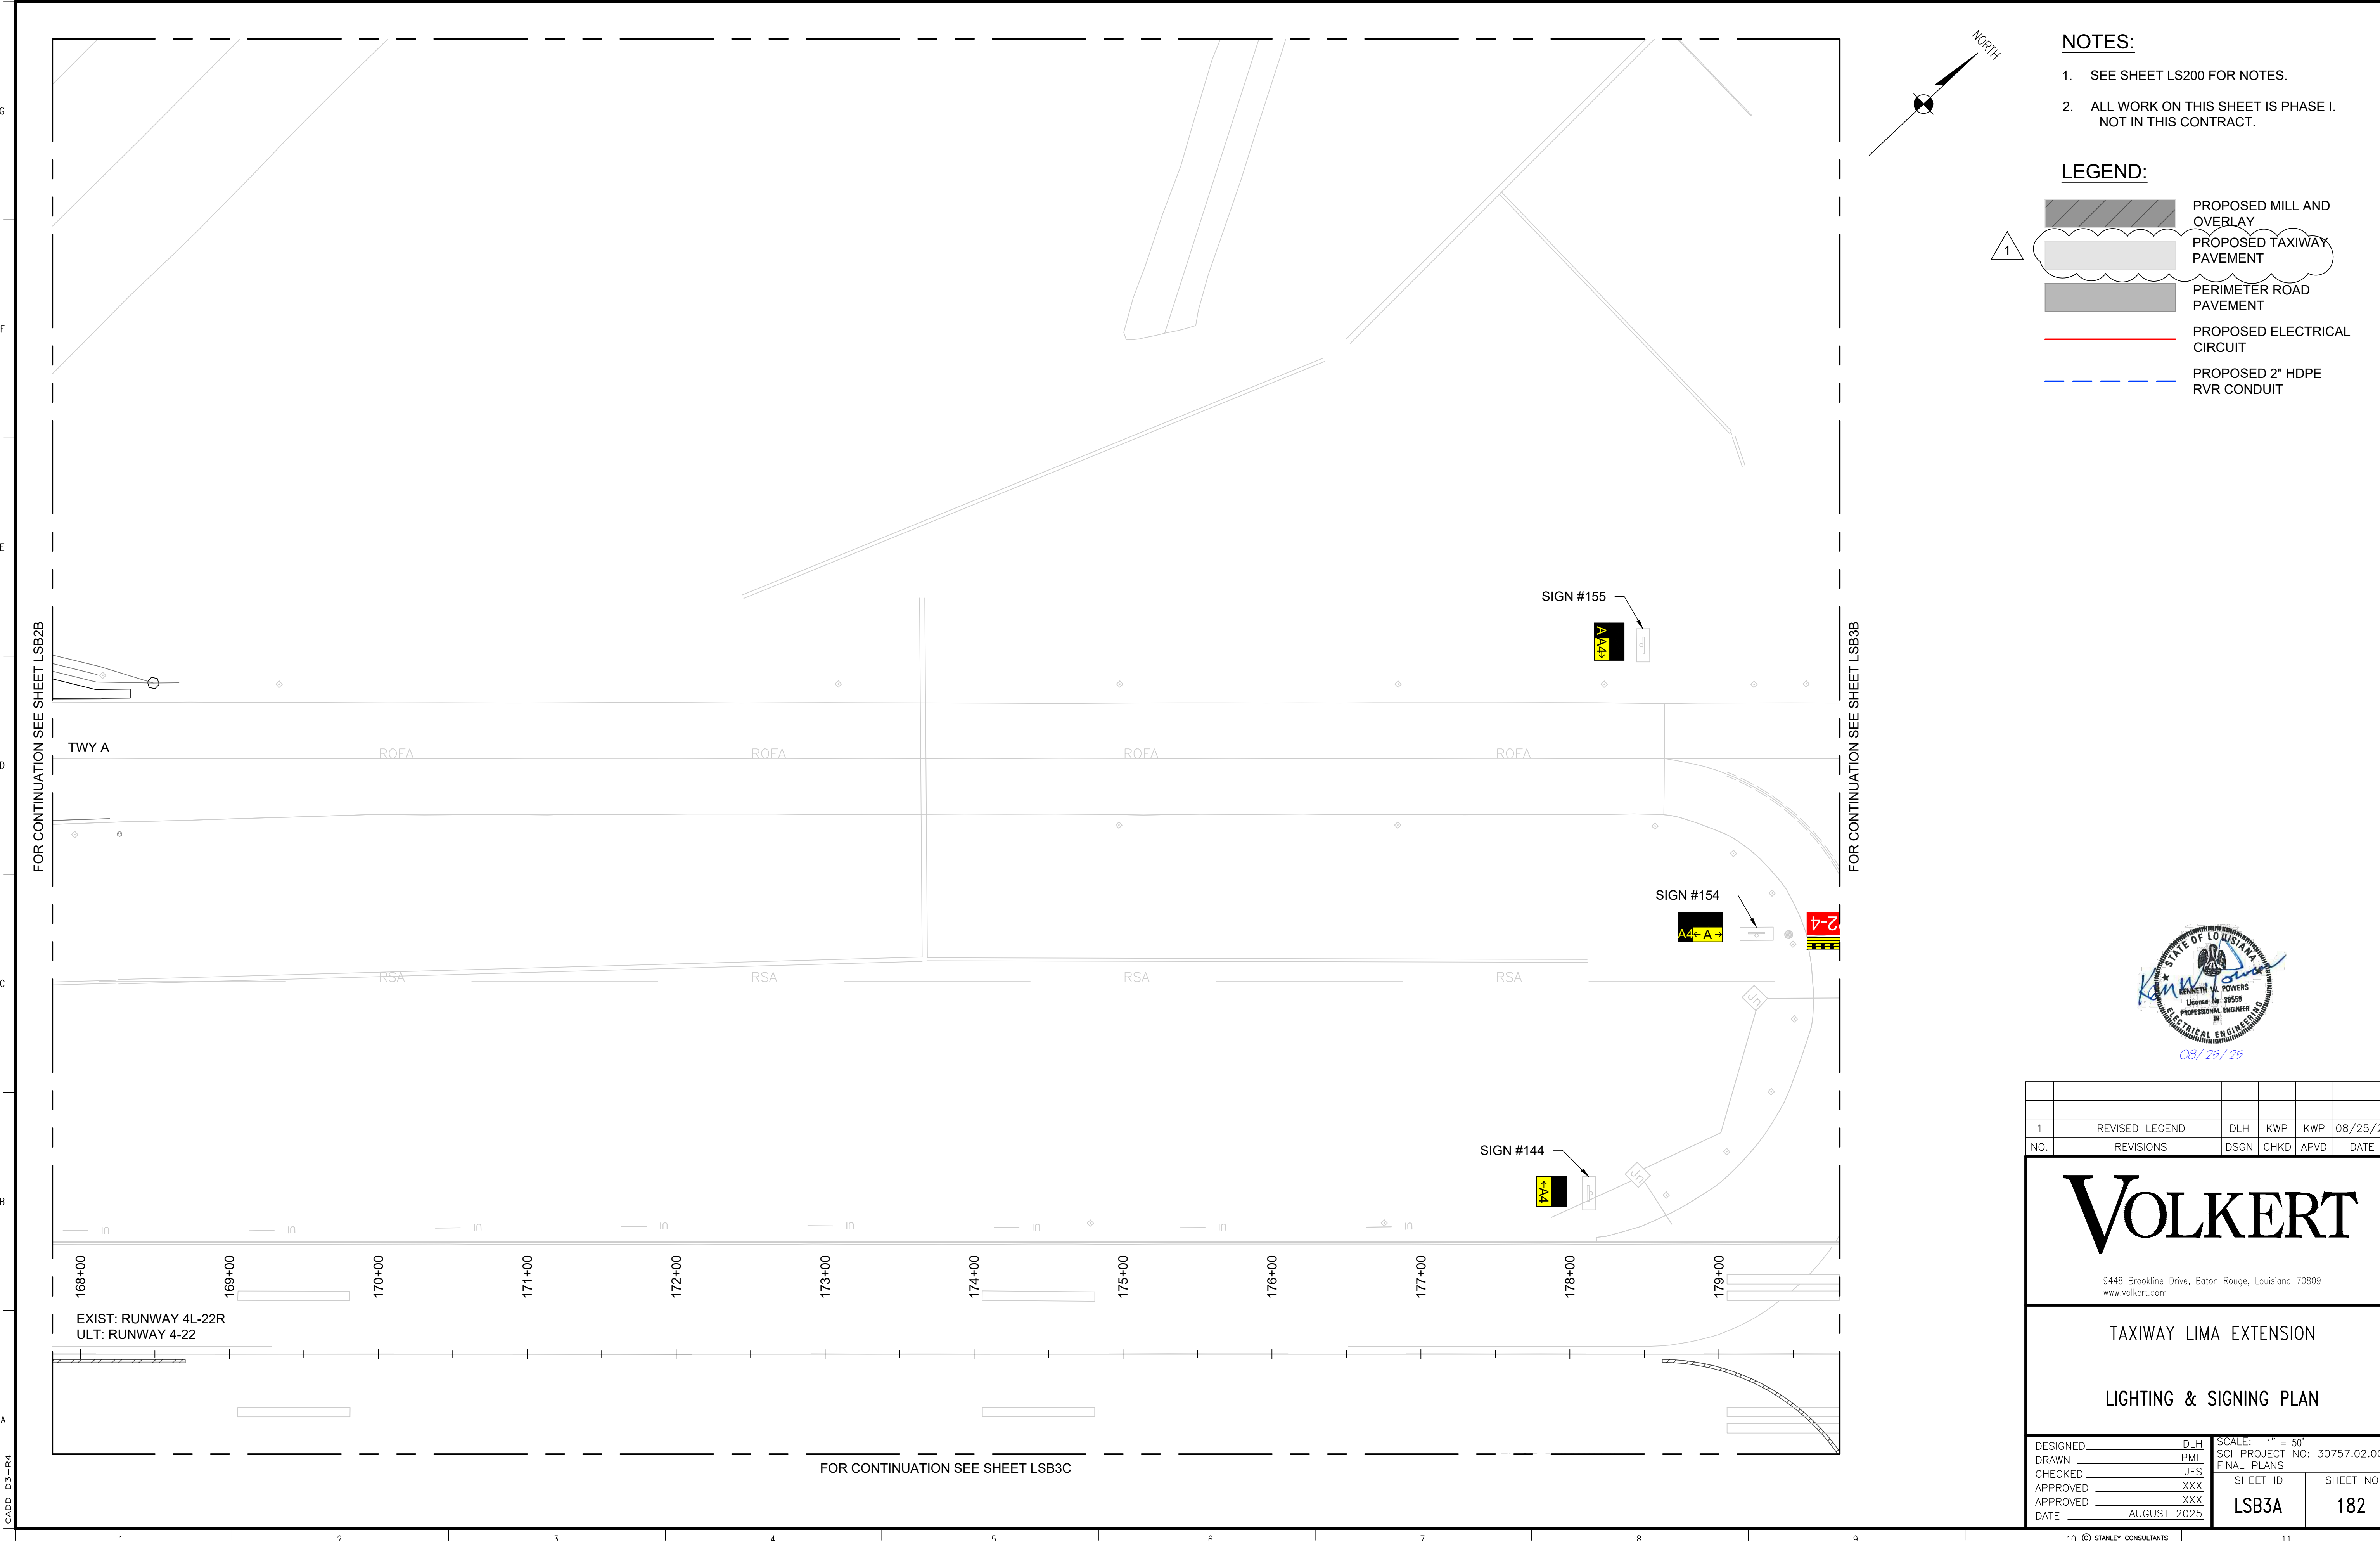

NOTES:

- SEE SHEET LS200 FOR NOTES.
- ALL WORK ON THIS SHEET IS PHASE I. NOT IN THIS CONTRACT.

LEGEND:

- PROPOSED MILL AND OVERLAY
- PROPOSED TAXIWAY PAVEMENT
- PERIMETER ROAD PAVEMENT
- PROPOSED ELECTRICAL CIRCUIT
- PROPOSED 2" HDPE RVR CONDUIT



1	REVISED LEGEND	DLH	KWP	KWP	08/25/25
NO.	REVISIONS	DSGN	CHKD	APVD	DATE



VOLKERT

9448 Brookline Drive, Baton Rouge, Louisiana 70809
www.volkert.com

TAXIWAY LIMA EXTENSION

LIGHTING & SIGNING PLAN

DESIGNED _____ DLH	SCALE: 1" = 50'	
DRAWN _____ PML	SCI PROJECT NO: 30757.02.00	
CHECKED _____ JFS	FINAL PLANS	
APPROVED _____ XXX	SHEET ID	SHEET NO
APPROVED _____ XXX	LSB3A	182
DATE _____ AUGUST 2025		

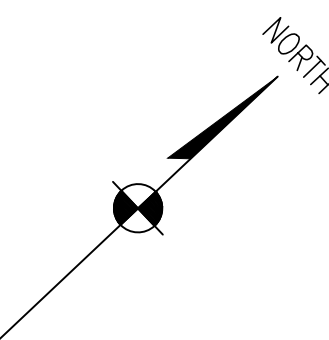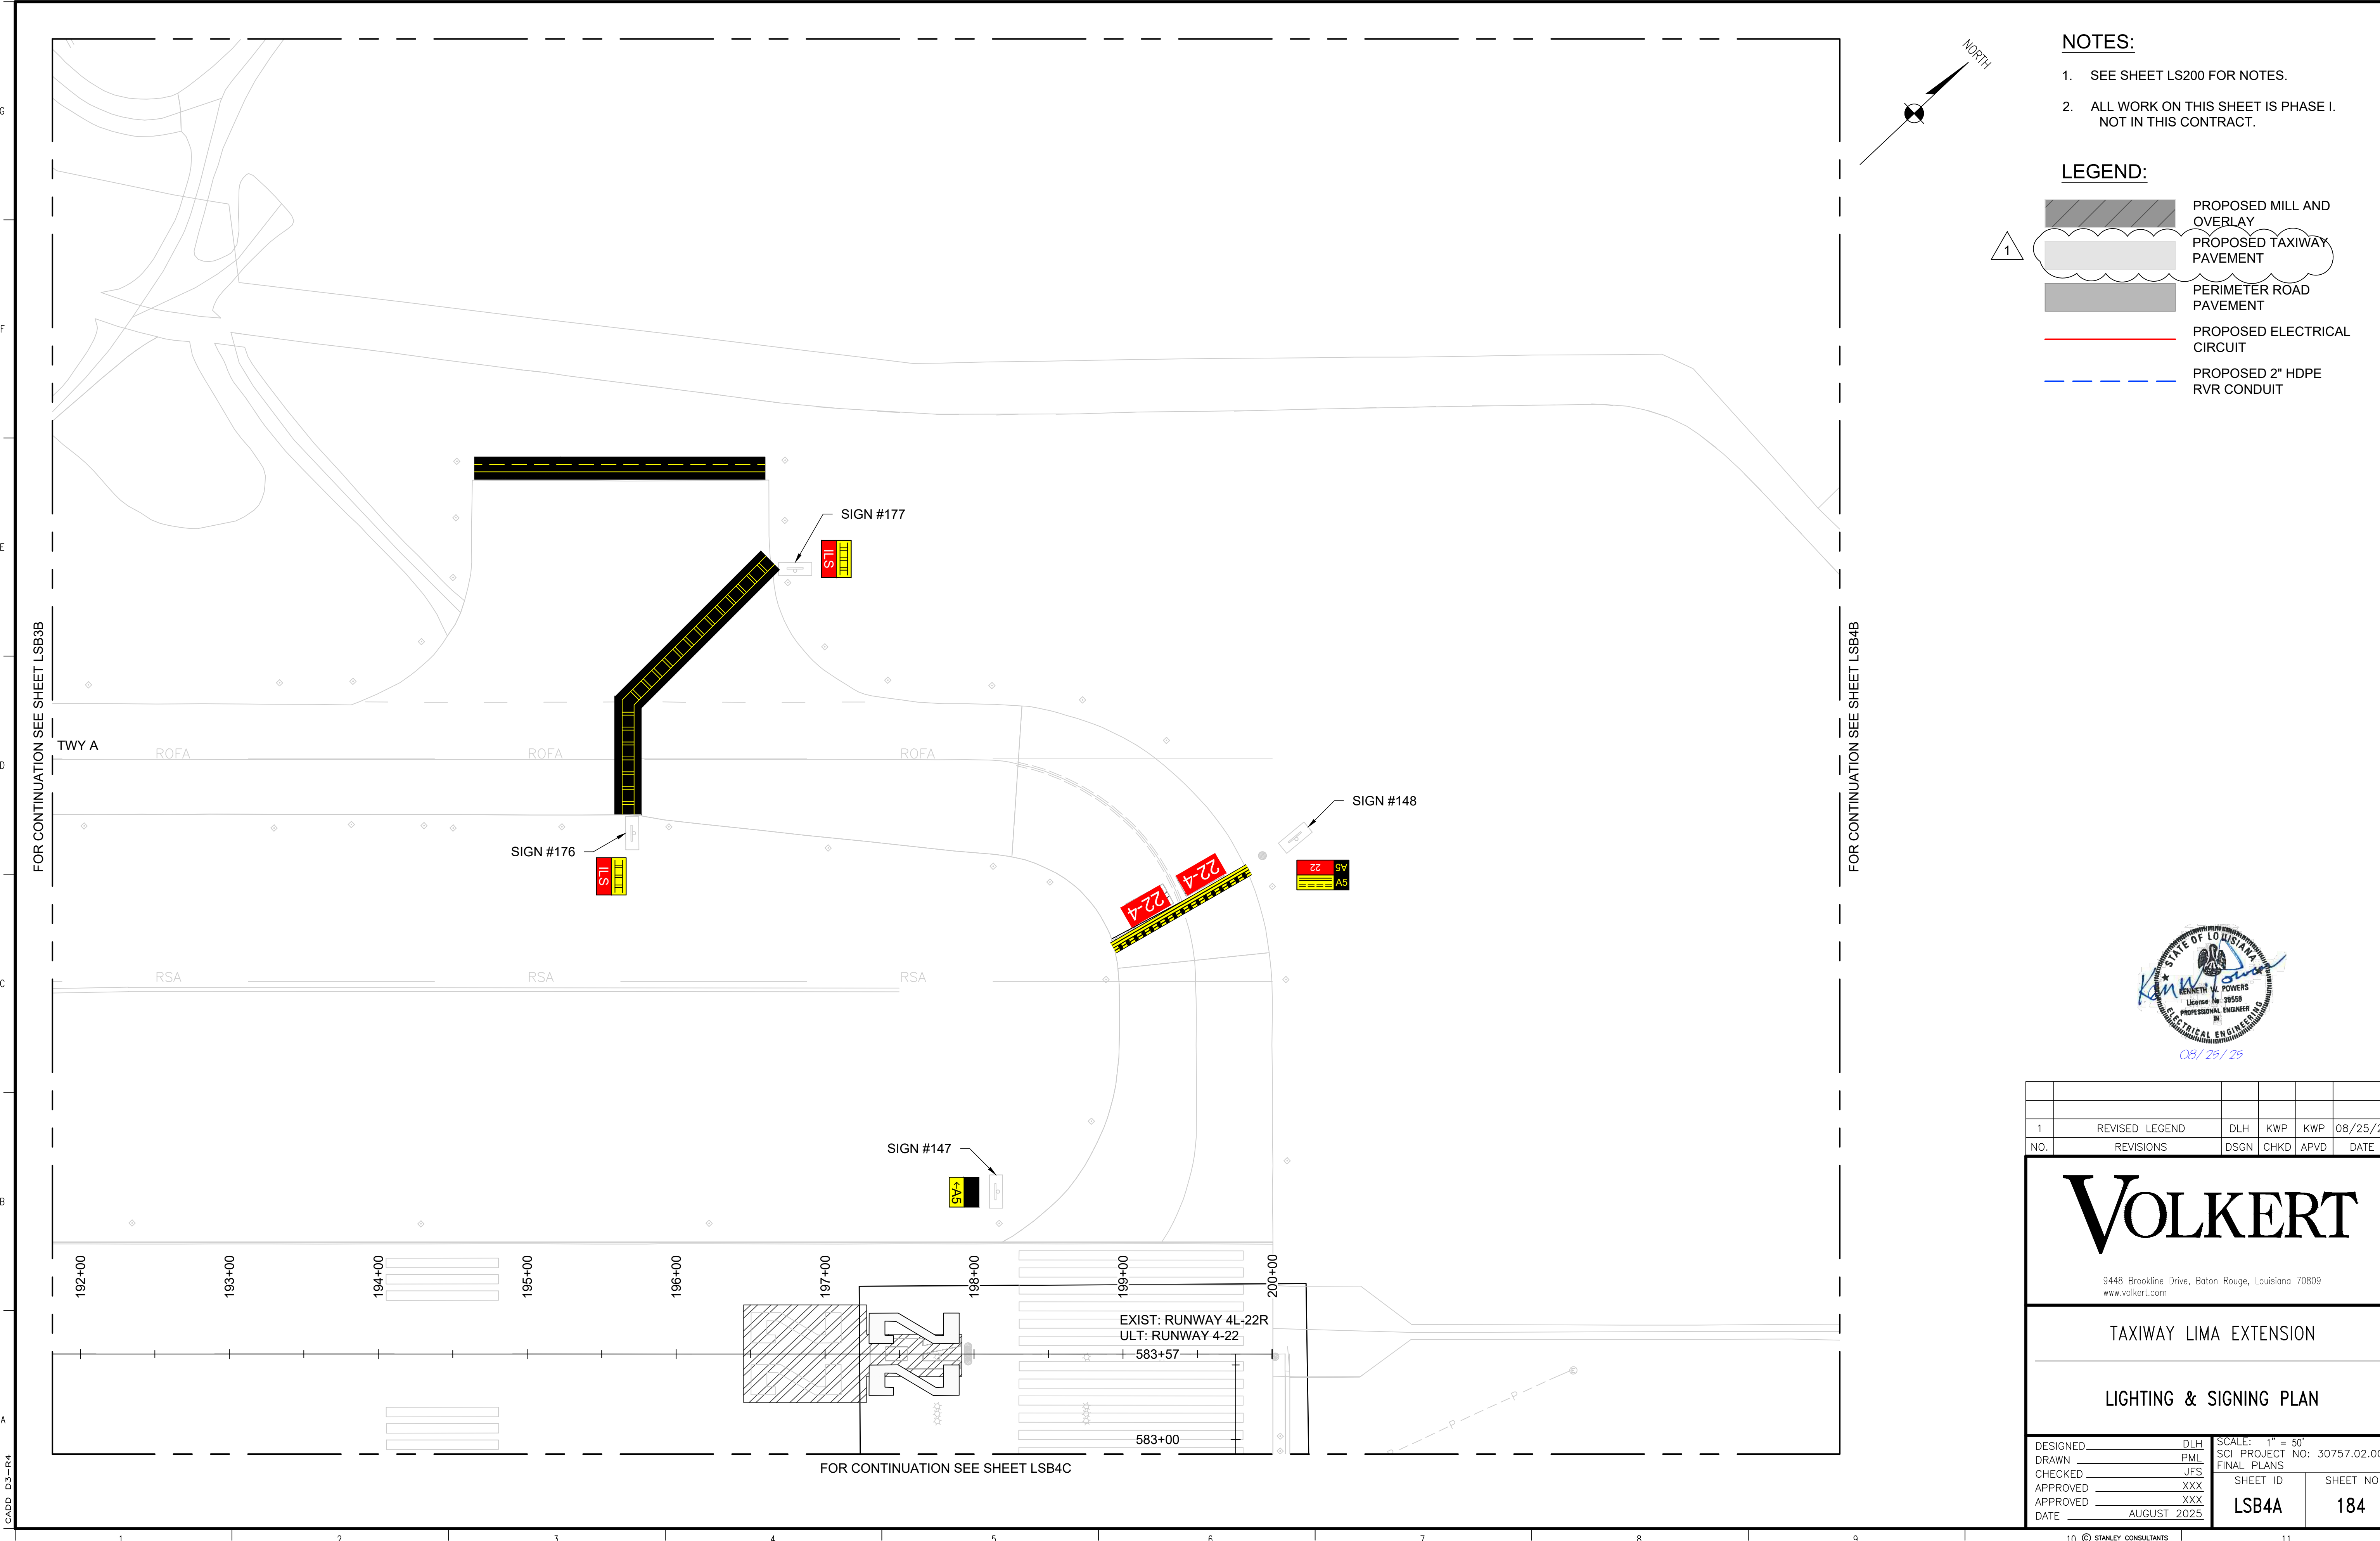

- NOTES:**
- 1. SEE SHEET LS200 FOR NOTES.
 - 2. ALL WORK ON THIS SHEET IS PHASE I. NOT IN THIS CONTRACT.

- LEGEND:**
- PROPOSED MILL AND OVERLAY
 - PROPOSED TAXIWAY PAVEMENT
 - PERIMETER ROAD PAVEMENT
 - PROPOSED ELECTRICAL CIRCUIT
 - PROPOSED 2" HDPE RVR CONDUIT



1	REVISED LEGEND	DLH	KWP	KWP	08/25/25
NO.	REVISIONS	DSGN	CHKD	APVD	DATE

VOLKERT

9448 Brookline Drive, Baton Rouge, Louisiana 70809
www.volkert.com

TAXIWAY LIMA EXTENSION

LIGHTING & SIGNING PLAN

DESIGNED _____ DLH	SCALE: 1" = 50'	
DRAWN _____ PML	SCI PROJECT NO: 30757.02.00	
CHECKED _____ JFS	FINAL PLANS	
APPROVED _____ XXX	SHEET ID	SHEET NO
APPROVED _____ XXX	LSB4A	184
DATE _____ AUGUST 2025		



CADD D3-184

FOR CONTINUATION SEE SHEET LSB4C

EXIST: RUNWAY 4L-22R
ULT: RUNWAY 4-22

583+57

583+00

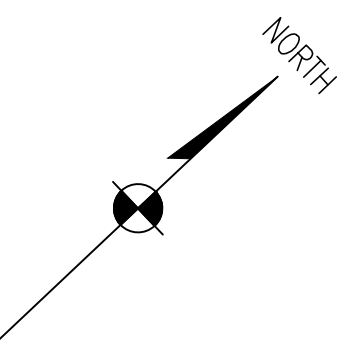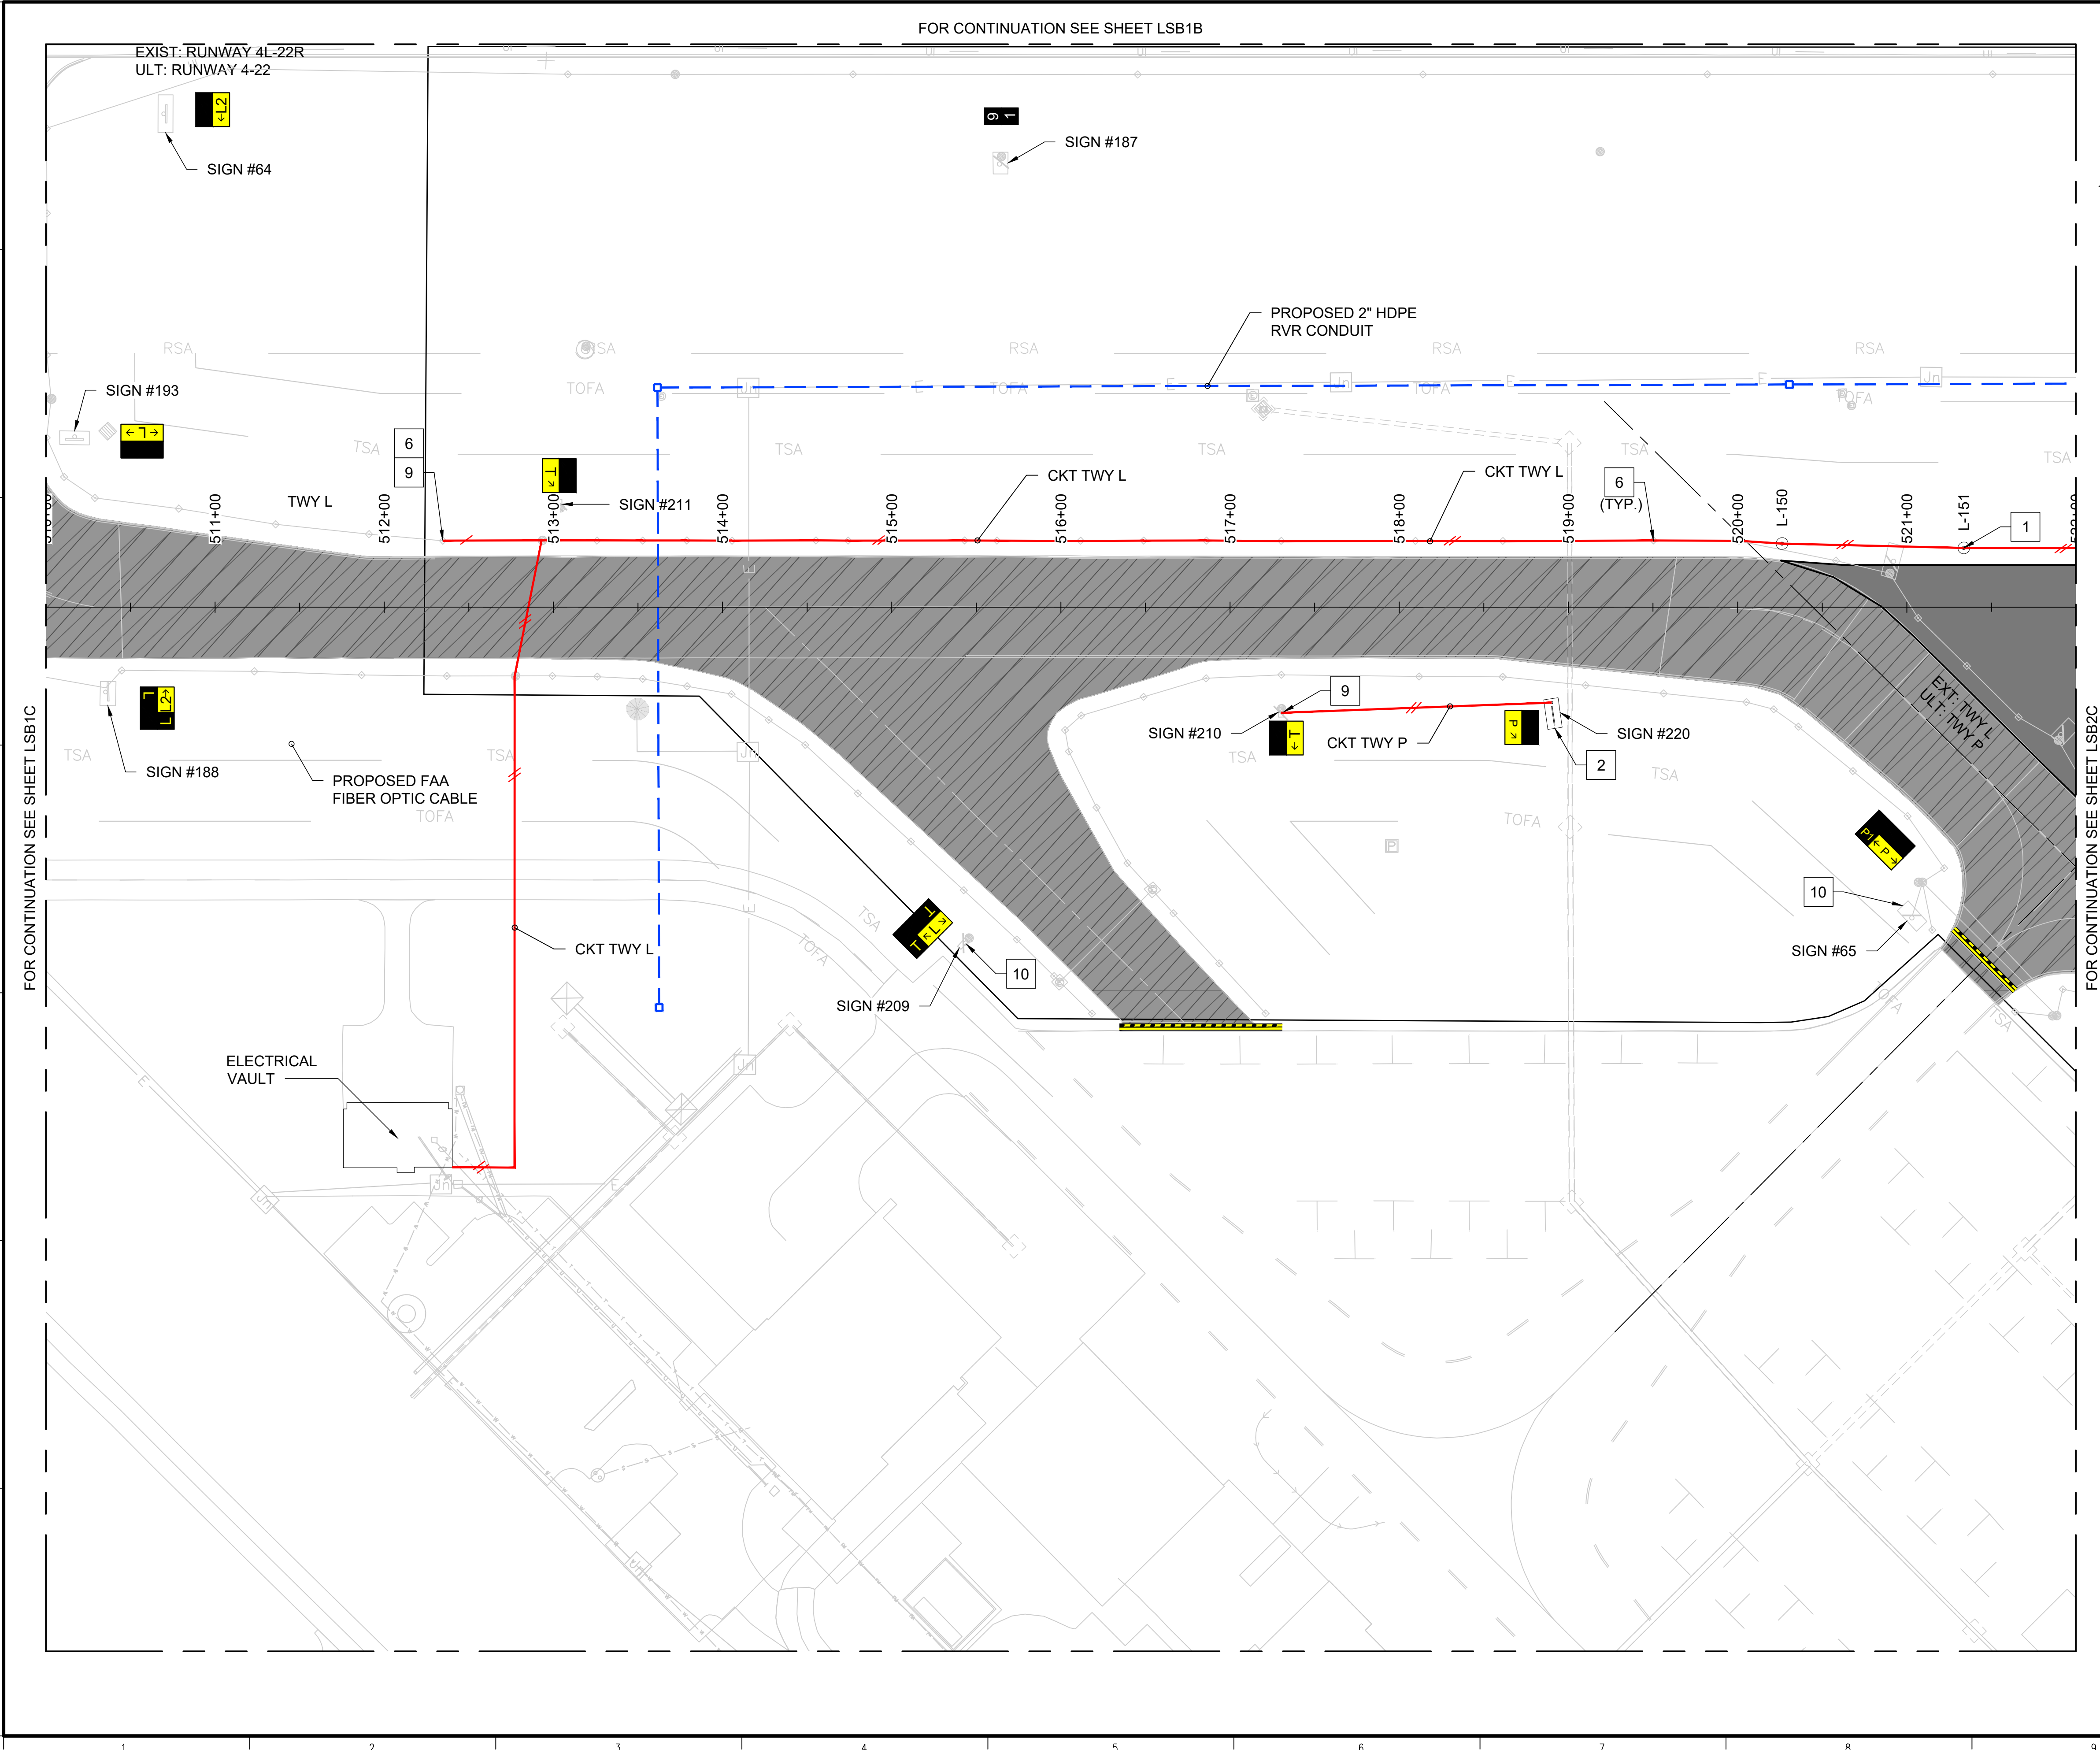

- NOTES:**
- SEE SHEET LS200 FOR NOTES.
 - ALL WORK ON THIS SHEET IS PHASE I. NOT IN THIS CONTRACT.

LEGEND:

- PROPOSED MILL AND OVERLAY
- PROPOSED TAXIWAY PAVEMENT
- PERIMETER ROAD PAVEMENT
- PROPOSED ELECTRICAL CIRCUIT
- PROPOSED 2" HDPE RVR CONDUIT

FOR CONTINUATION SEE SHEET LSB1C

FOR CONTINUATION SEE SHEET LSB2C



1	REVISED LEGEND	DLH	KWP	KWP	08/25/25
NO.	REVISIONS	DSGN	CHKD	APVD	DATE

VOLKERT


9448 Brookline Drive, Baton Rouge, Louisiana 70809
www.volkert.com


TAXIWAY LIMA EXTENSION

LIGHTING & SIGNING PLAN

DESIGNED	DLH	SCALE: 1" = 50'	SCI PROJECT NO: 30757.02.00
DRAWN	PML	FINAL PLANS	
CHECKED	JFS		
APPROVED	XXX	SHEET ID	SHEET NO
APPROVED	XXX	LSB1D	186
DATE	AUGUST 2025		

CADD D3-184

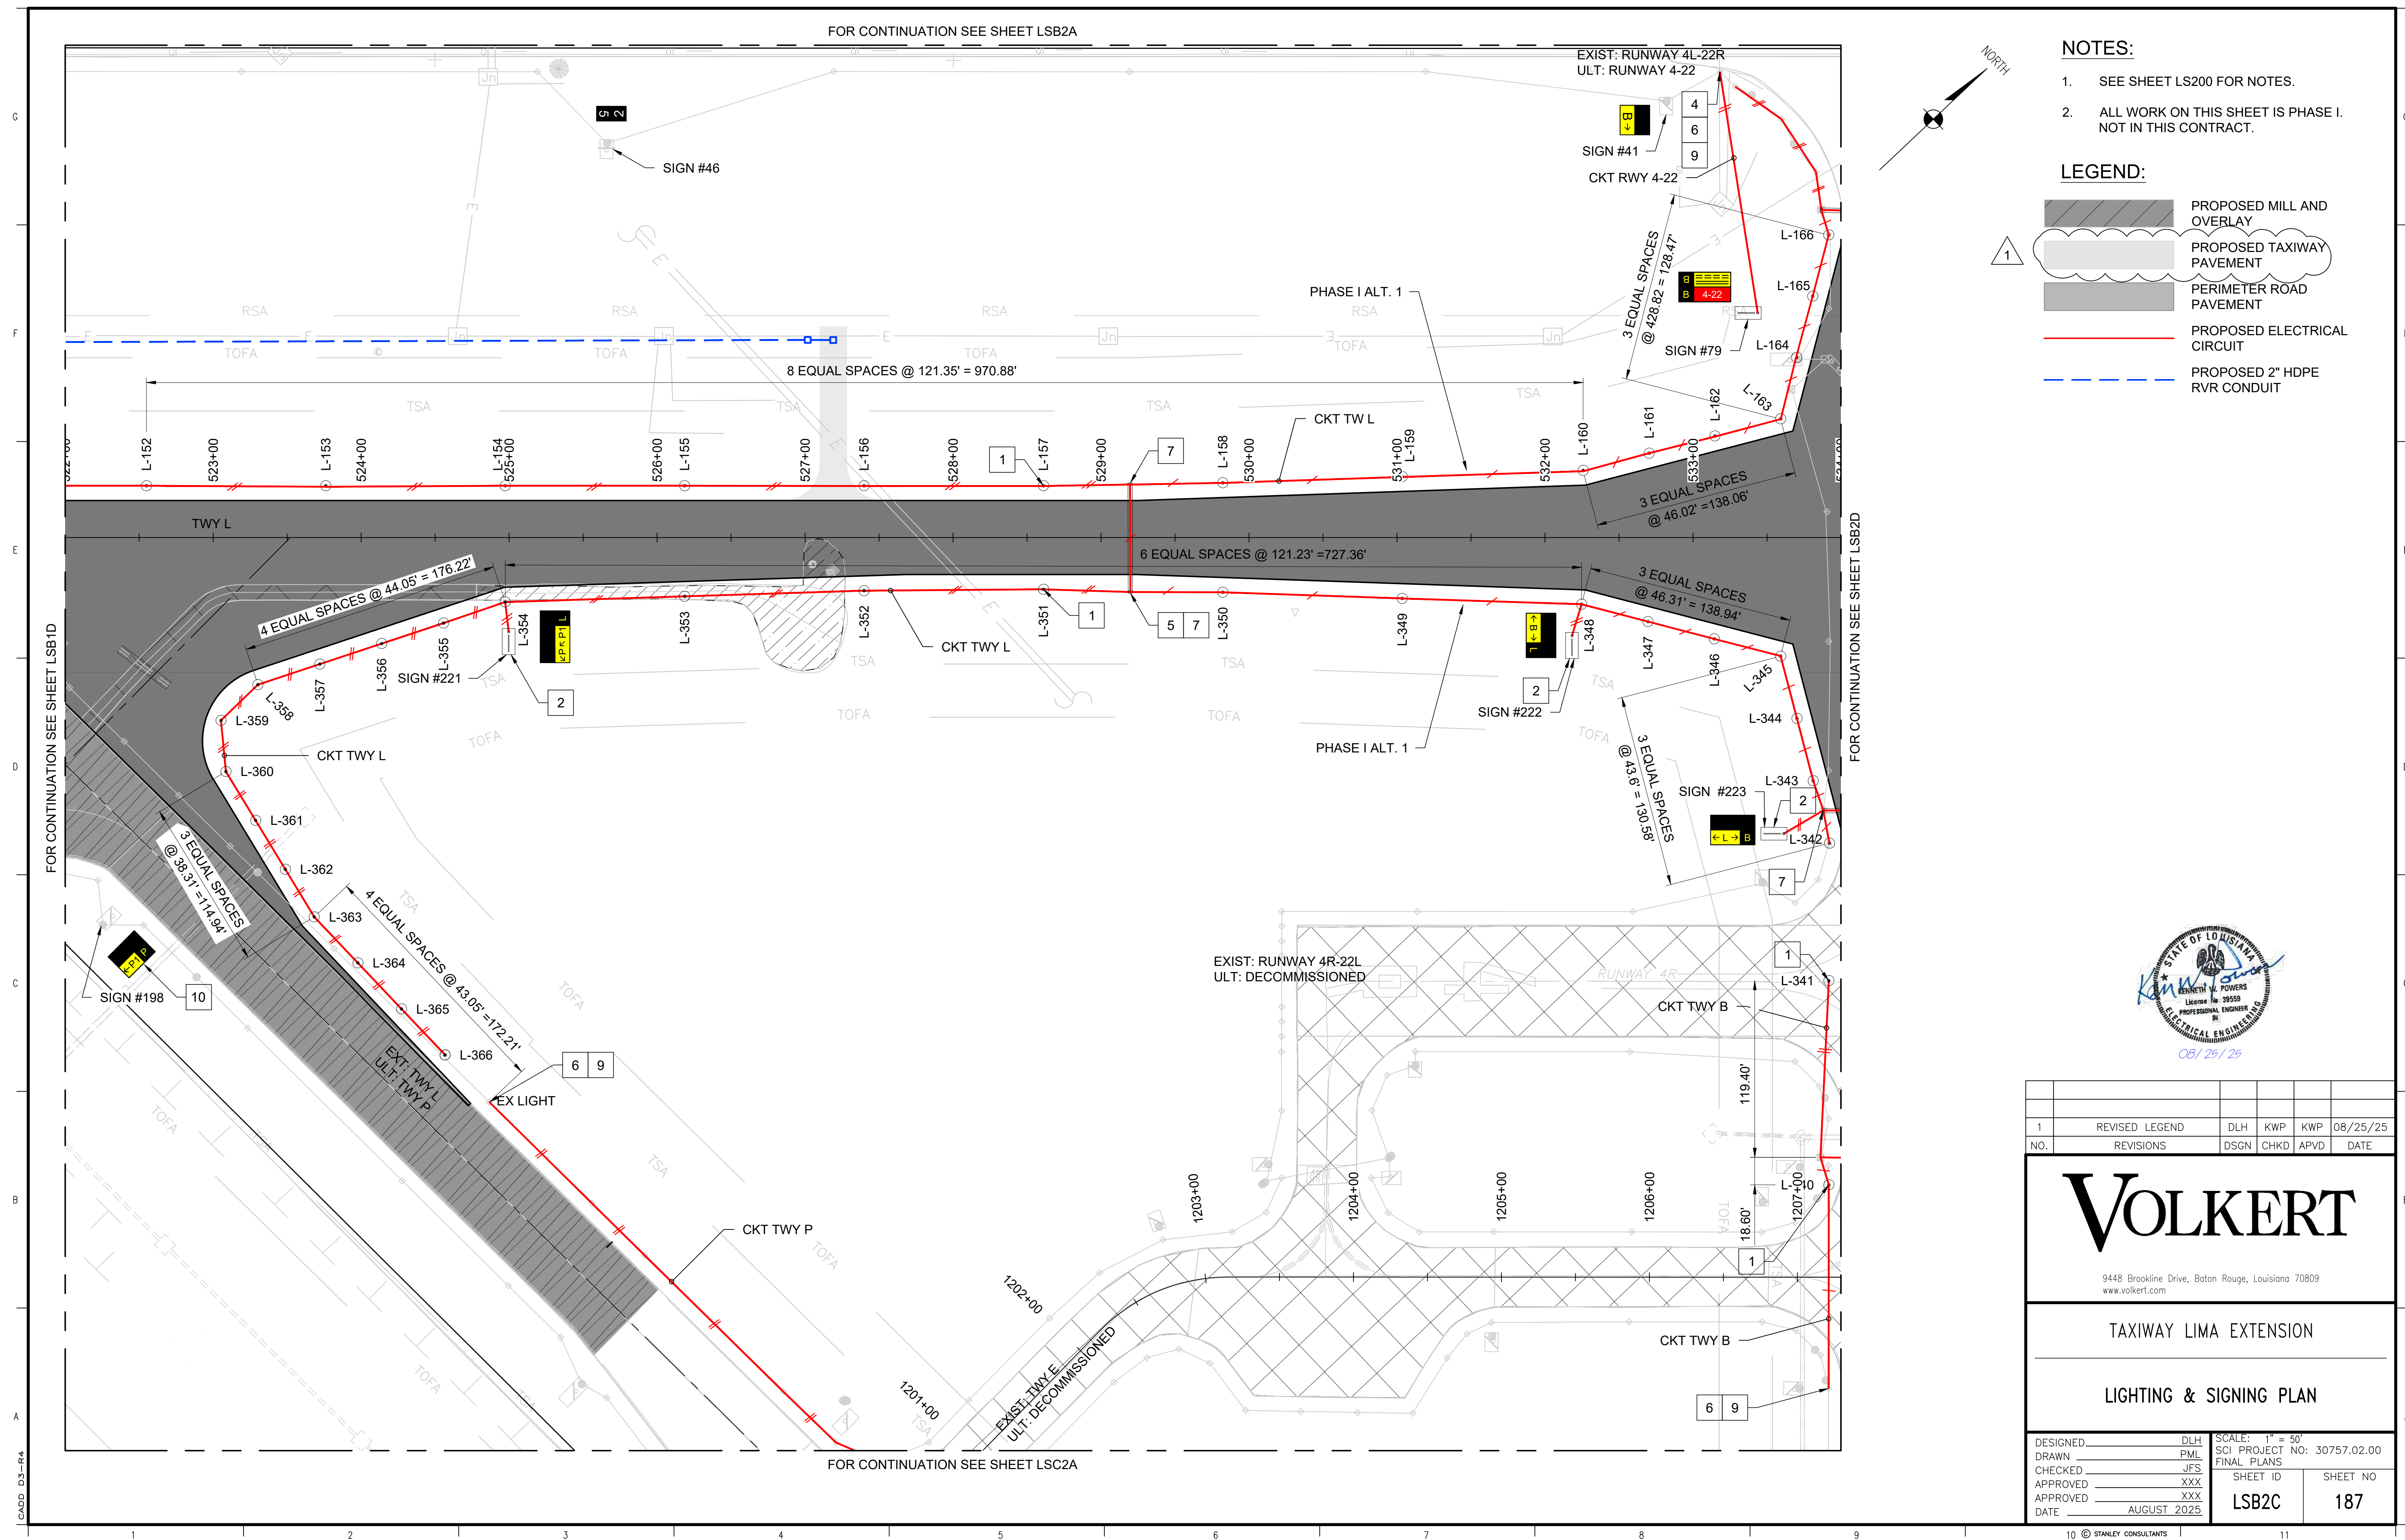

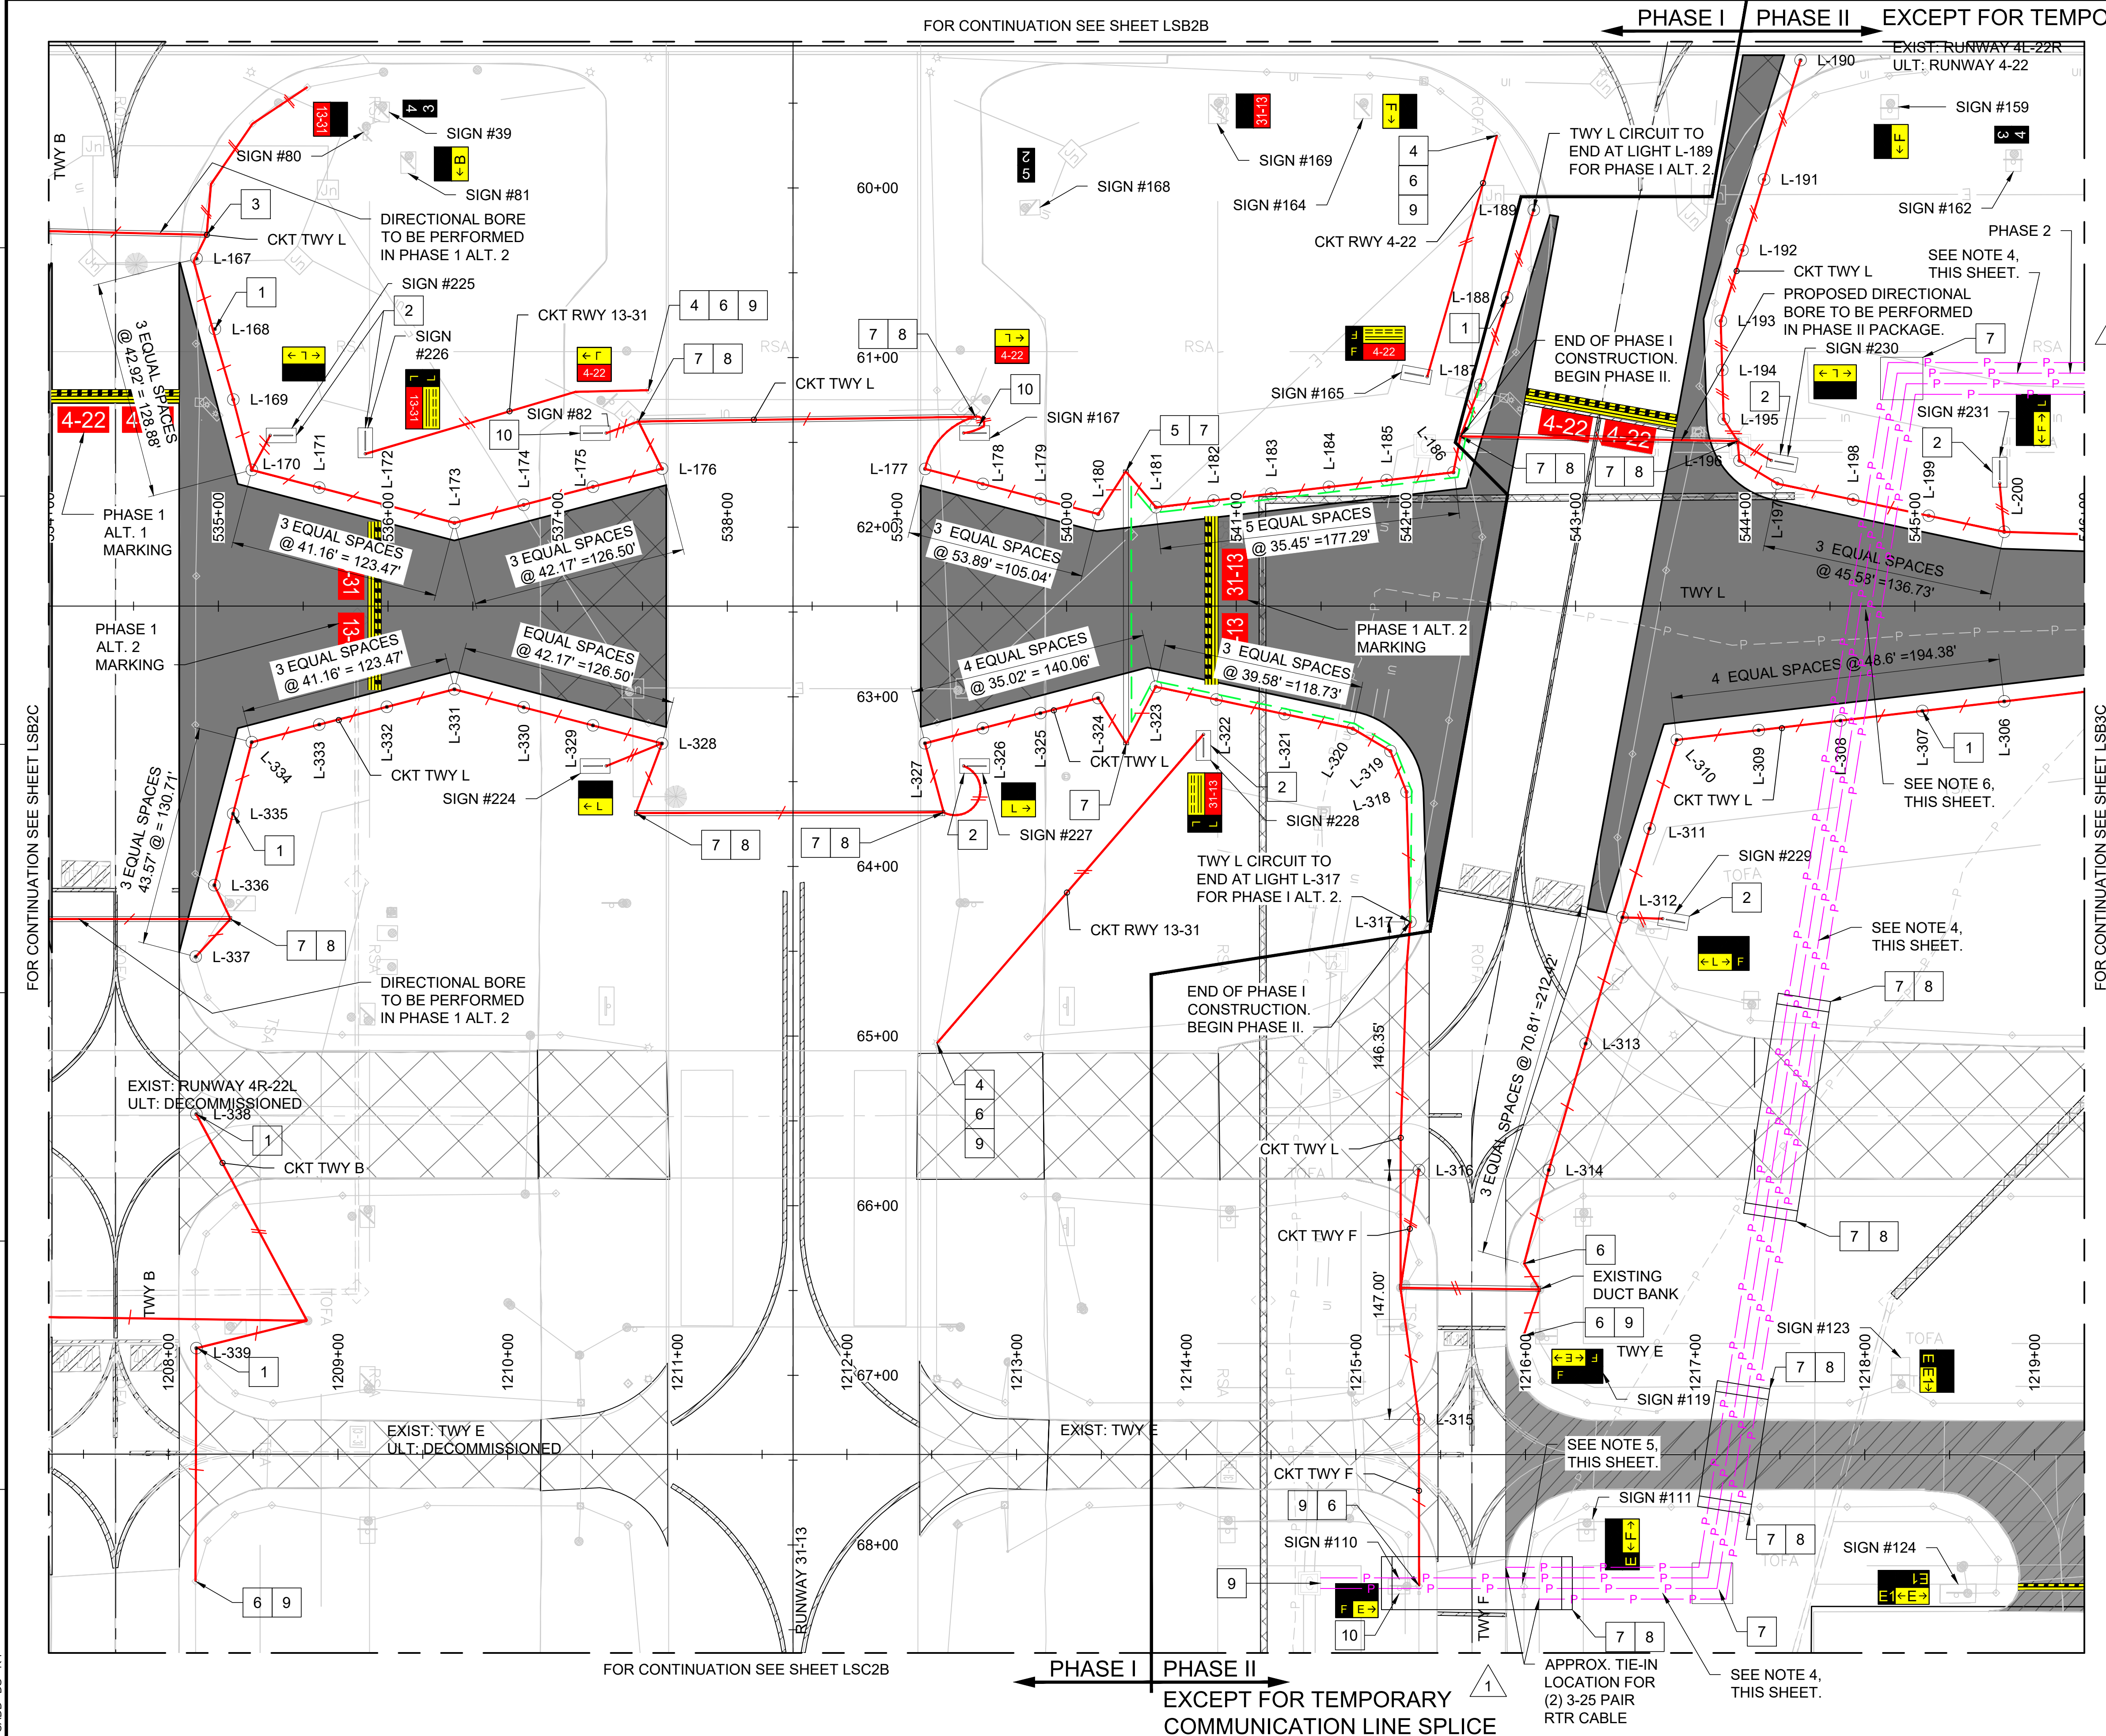

EXCEPT FOR TEMPORARY COMMUNICATION LINE SPLICE

- NOTES:**
- SEE SHEET LS200 FOR NOTES.
 - ALL SIGNAGE AND LIGHTING WORK EAST OF THE SHOWN BREAKLINE IS PHASE II.
 - PHASE I CIRCUIT CONSTRUCTION WILL CONCLUDE ON THE SOUTHWEST SIDE OF TWY F. A TEMPORARY INTERCONNECTION CIRCUIT WILL BE INSTALLED TO LINK THE LOOP FOR CKT TWY L. THIS TEMPORARY INTERCONNECTION WILL ORIGINATE AT LIGHT L-187 AND EXTEND TO LIGHT L-317 AS INDICATED IN THE PLAN VIEW. UPON COMPLETION OF PHASE II CONSTRUCTION, THE TEMPORARY INTERCONNECTION IS TO BE DISCONNECTED.
 - REQUIRED 4-2" CONDUITS FOR TEMPORARY COMMUNICATION LINE. PROVIDE 1-12 PAIR CONTROL CABLE IN CONDUITS #1 AND #2. PROVIDE 3-25 PAIR CABLE IN CONDUITS #3 AND #4. INCLUDE 1 REQUIRED #1/0 GUARD WIRE FOLLOWING PARALLEL. GROUND RODS TO BE SPACED 90' O.C. ALL WORK ASSOCIATED WITH THE COMMUNICATION LINES SHALL BE PAID FOR UNDER PAY ITEM: L-108-5.3 TEMPORARY COMMUNICATION CABLE. THIS INCLUDES ALL MATERIAL AND INSTALLATION.
 - REQUIRED RAYCHEM SPLICE KIT TO BE USED FOR TEMPORARY CONNECTION TO EXISTING CIRCUIT.
 - ADJUST TRENCH DEPTH FOR COMMUNICATIONS CONDUITS SUCH THAT BURIED DEPTH OF 5' BELOW GRADE IS ACHIEVED AND MAINTAINED UNDER TAXIWAY L, INCLUDING EDGE LIGHT CIRCUITS.

- LEGEND:**
- PROPOSED MILL AND OVERLAY
 - PROPOSED TAXIWAY PAVEMENT
 - PERIMETER ROAD PAVEMENT
 - PROPOSED ELECTRICAL CIRCUIT
 - PROPOSED 2" HDPE RVR CONDUIT
 - TEMPORARY COMMUNICATION LINE (PHASE II WORK)
 - PHASE I ALT. 2 TEMPORARY ELECTRICAL CIRCUIT LOOP CONNECTION. DISCONNECT ONCE PHASE II IS CONSTRUCTED.

2	REVISED LEGEND	DLH	KWP	KWP	08/25/25
1	REVISED PER ADDENDUM NO.1	DLH	KWP	KWP	07/16/25
NO.	REVISIONS	DSGN	CHKD	APVD	DATE

VOLKERT

9448 Brookline Drive, Baton Rouge, Louisiana 70809
www.volkert.com

TAXIWAY LIMA EXTENSION

LIGHTING & SIGNING PLAN

DESIGNED	DLH	SCALE: 1" = 50'
DRAWN	PML	SCI PROJECT NO: 30757.02.00
CHECKED	JFS	FINAL PLANS
APPROVED	XXX	SHEET ID
APPROVED	XXX	SHEET NO
DATE	AUGUST 2025	LSB2D
		188



FOR CONTINUATION SEE SHEET LSB2C

FOR CONTINUATION SEE SHEET LSB3C


CADD DS-R4

FOR CONTINUATION SEE SHEET LSB2B

FOR CONTINUATION SEE SHEET LSC2B

EXCEPT FOR TEMPORARY COMMUNICATION LINE SPLICE

FOR CONTINUATION SEE SHEET LSB3B

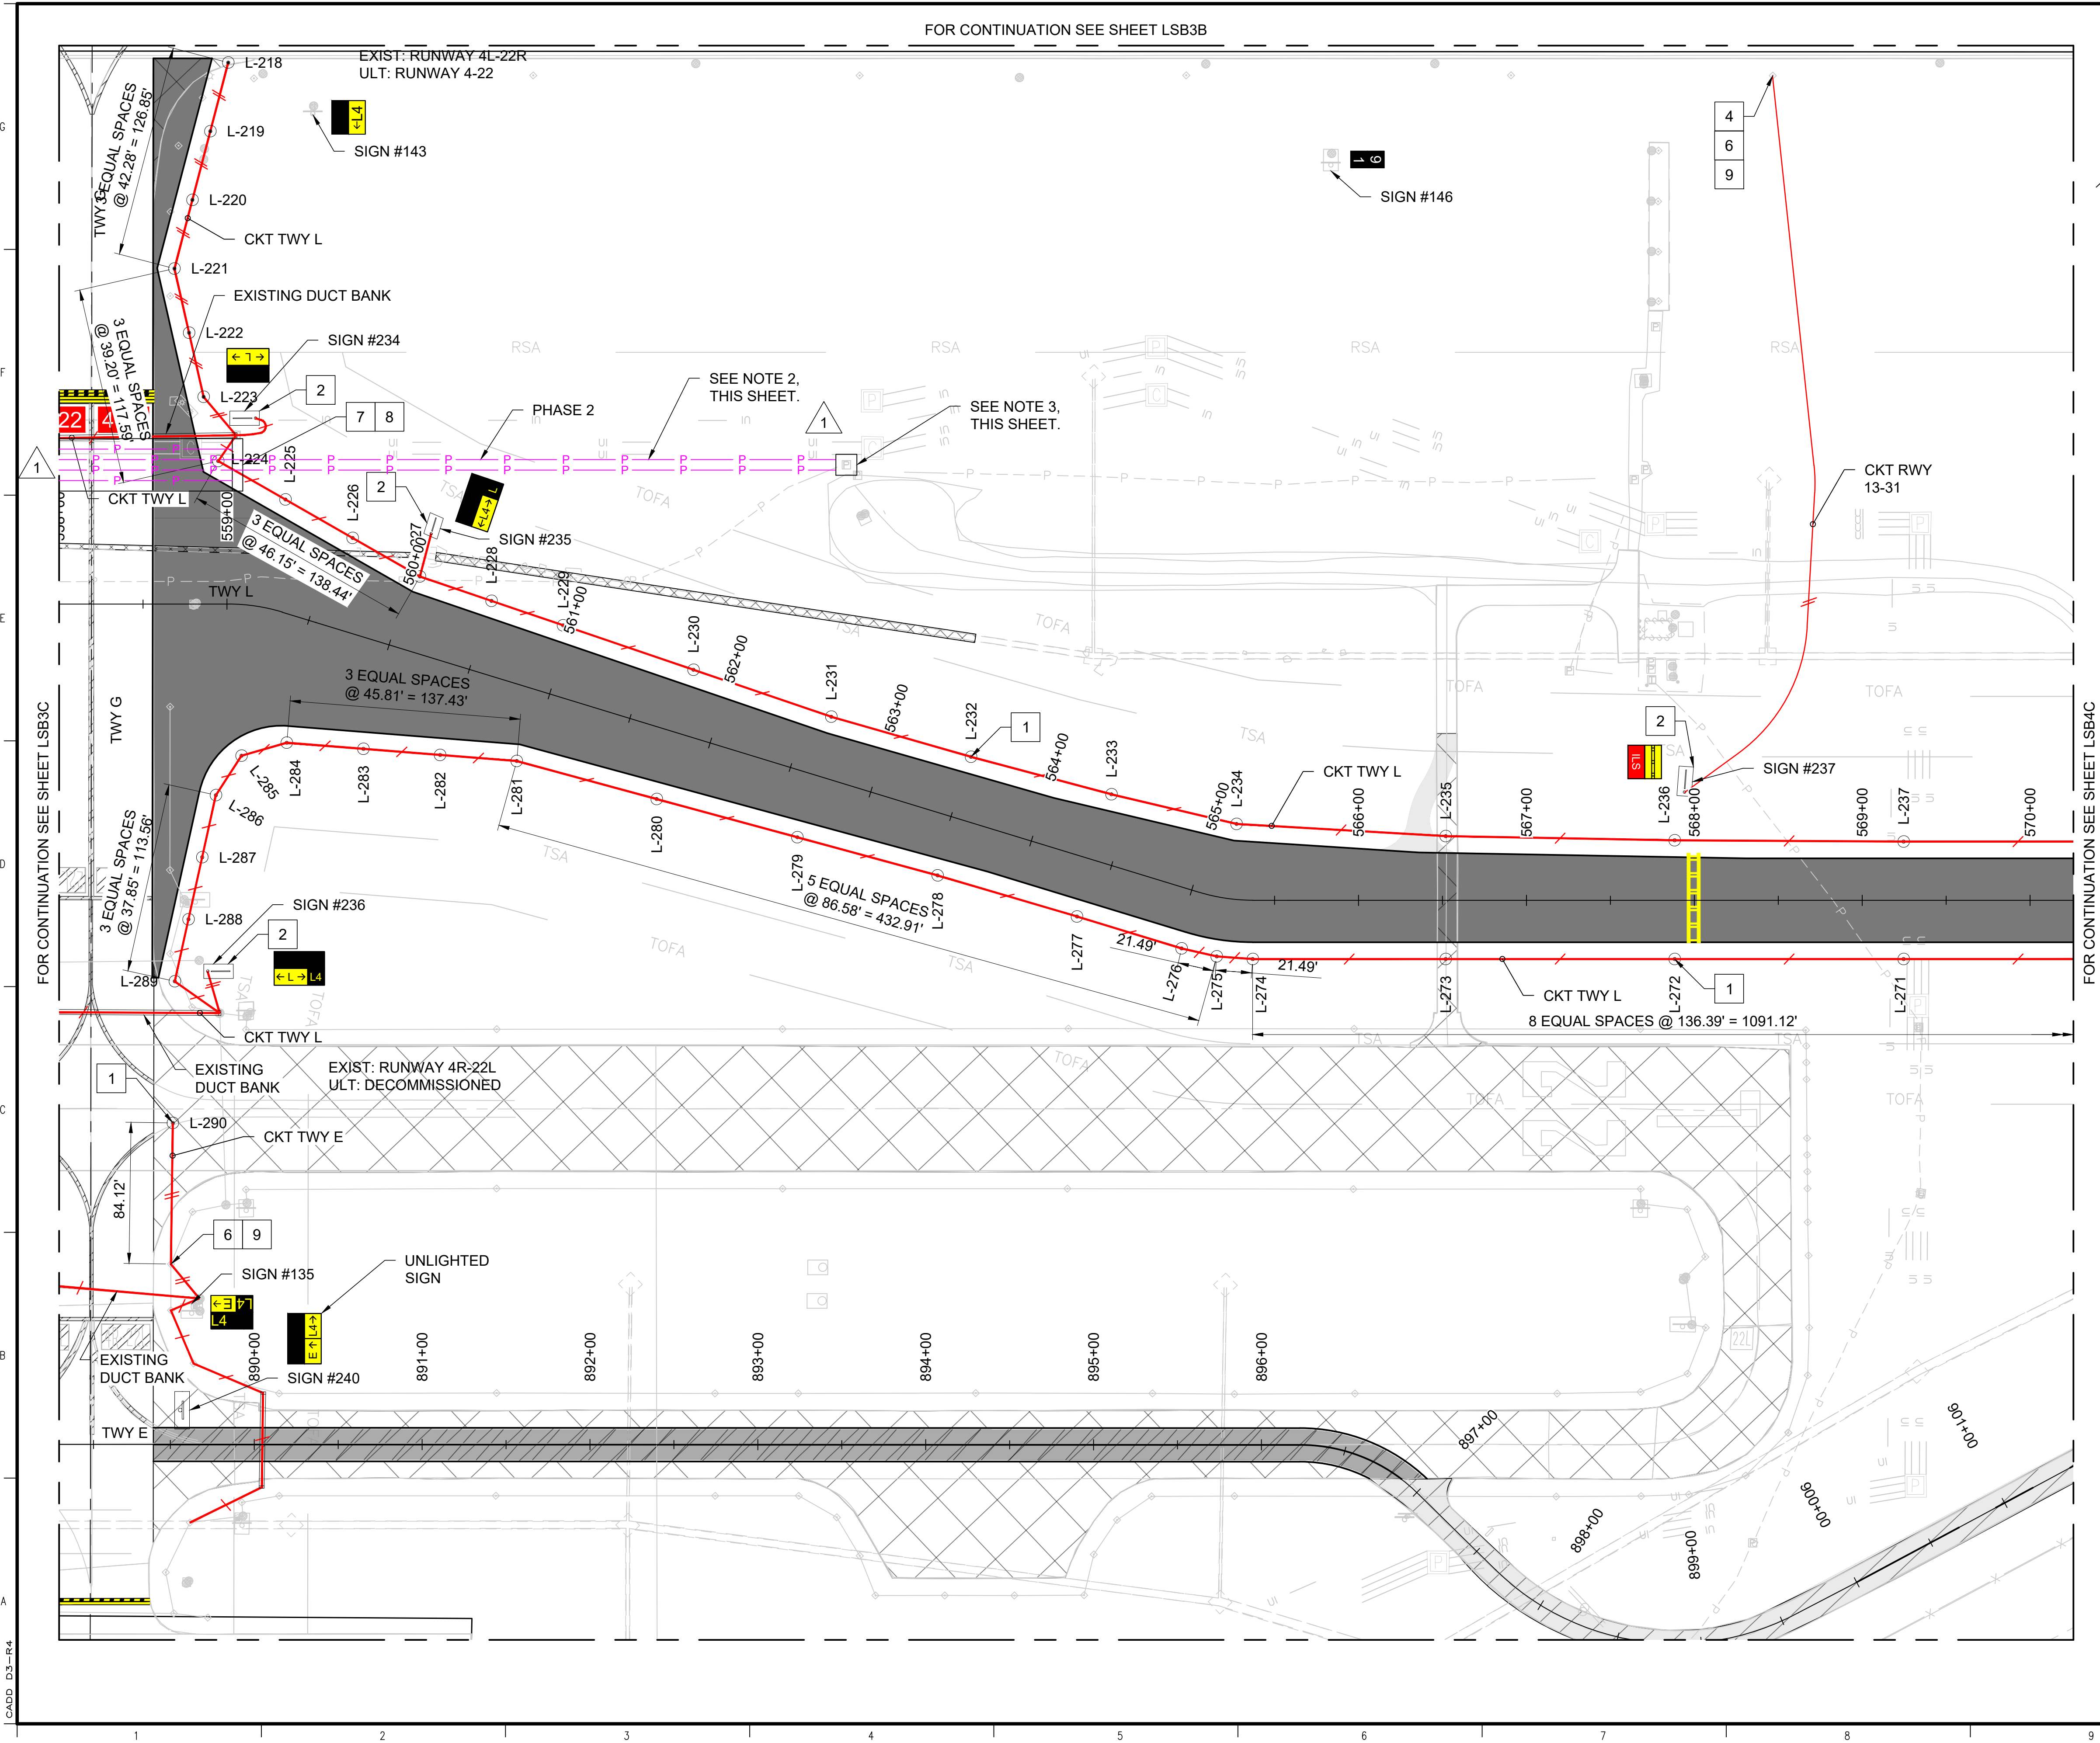

NOTES:

1. SEE SHEET LS200 FOR NOTES.
2. ALL WORK ON THIS SHEET IS PHASE II. IN THIS CONTRACT.
3. REQUIRED 4-2" CONDUITS FOR TEMPORARY COMMUNICATION LINE. PROVIDE 1-12 PAIR CONTROL CABLE IN CONDUITS #1 AND #2. PROVIDE 3-25 PAIR CABLE IN CONDUITS #3 AND #4. INCLUDE 1 REQUIRED #1/0 GUARD WIRE FOLLOWING PARALLEL. GROUND RODS TO BE SPACED 90' O.C. ALL WORK ASSOCIATED WITH THE COMMUNICATION LINES SHALL BE PAID FOR UNDER PAY ITEM: L-108-5.3 TEMPORARY COMMUNICATION CABLE. THIS INCLUDES ALL MATERIAL AND INSTALLATION.
4. REQUIRED RAYCHEM SPLICE KIT TO BE USED FOR TEMPORARY CONNECTION TO EXISTING CIRCUIT.

LEGEND:

- PROPOSED MILL AND OVERLAY
- PROPOSED TAXIWAY PAVEMENT
- PERIMETER ROAD PAVEMENT
- PROPOSED ELECTRICAL CIRCUIT
- PROPOSED 2" HDPE RVR CONDUIT
- TEMPORARY COMMUNICATION LINE (PHASE II WORK)



2	REVISED LEGEND	DLH	KWP	KWP	08/25/25
1	REVISED PER ADDENDUM NO.1	DLH	KWP	KWP	07/16/25
NO.	REVISIONS	DSGN	CHKD	APVD	DATE

VOLKERT

9448 Brookline Drive, Baton Rouge, Louisiana 70809
www.volkert.com

TAXIWAY LIMA EXTENSION

LIGHTING & SIGNING PLAN

DESIGNED	DLH	SCALE: 1" = 50'	SCI PROJECT NO: 30757.02.00
DRAWN	PML	FINAL PLANS	
CHECKED	JFS		
APPROVED	XXX	SHEET ID	SHEET NO
APPROVED	XXX	LSB3D	190
DATE	AUGUST 2025		

FOR CONTINUATION SEE SHEET LSB4A

EXIST. RUNWAY 4L-22R
ULT. RUNWAY 4-22

4
6

SIGN #239

L-252

L-251

L-1

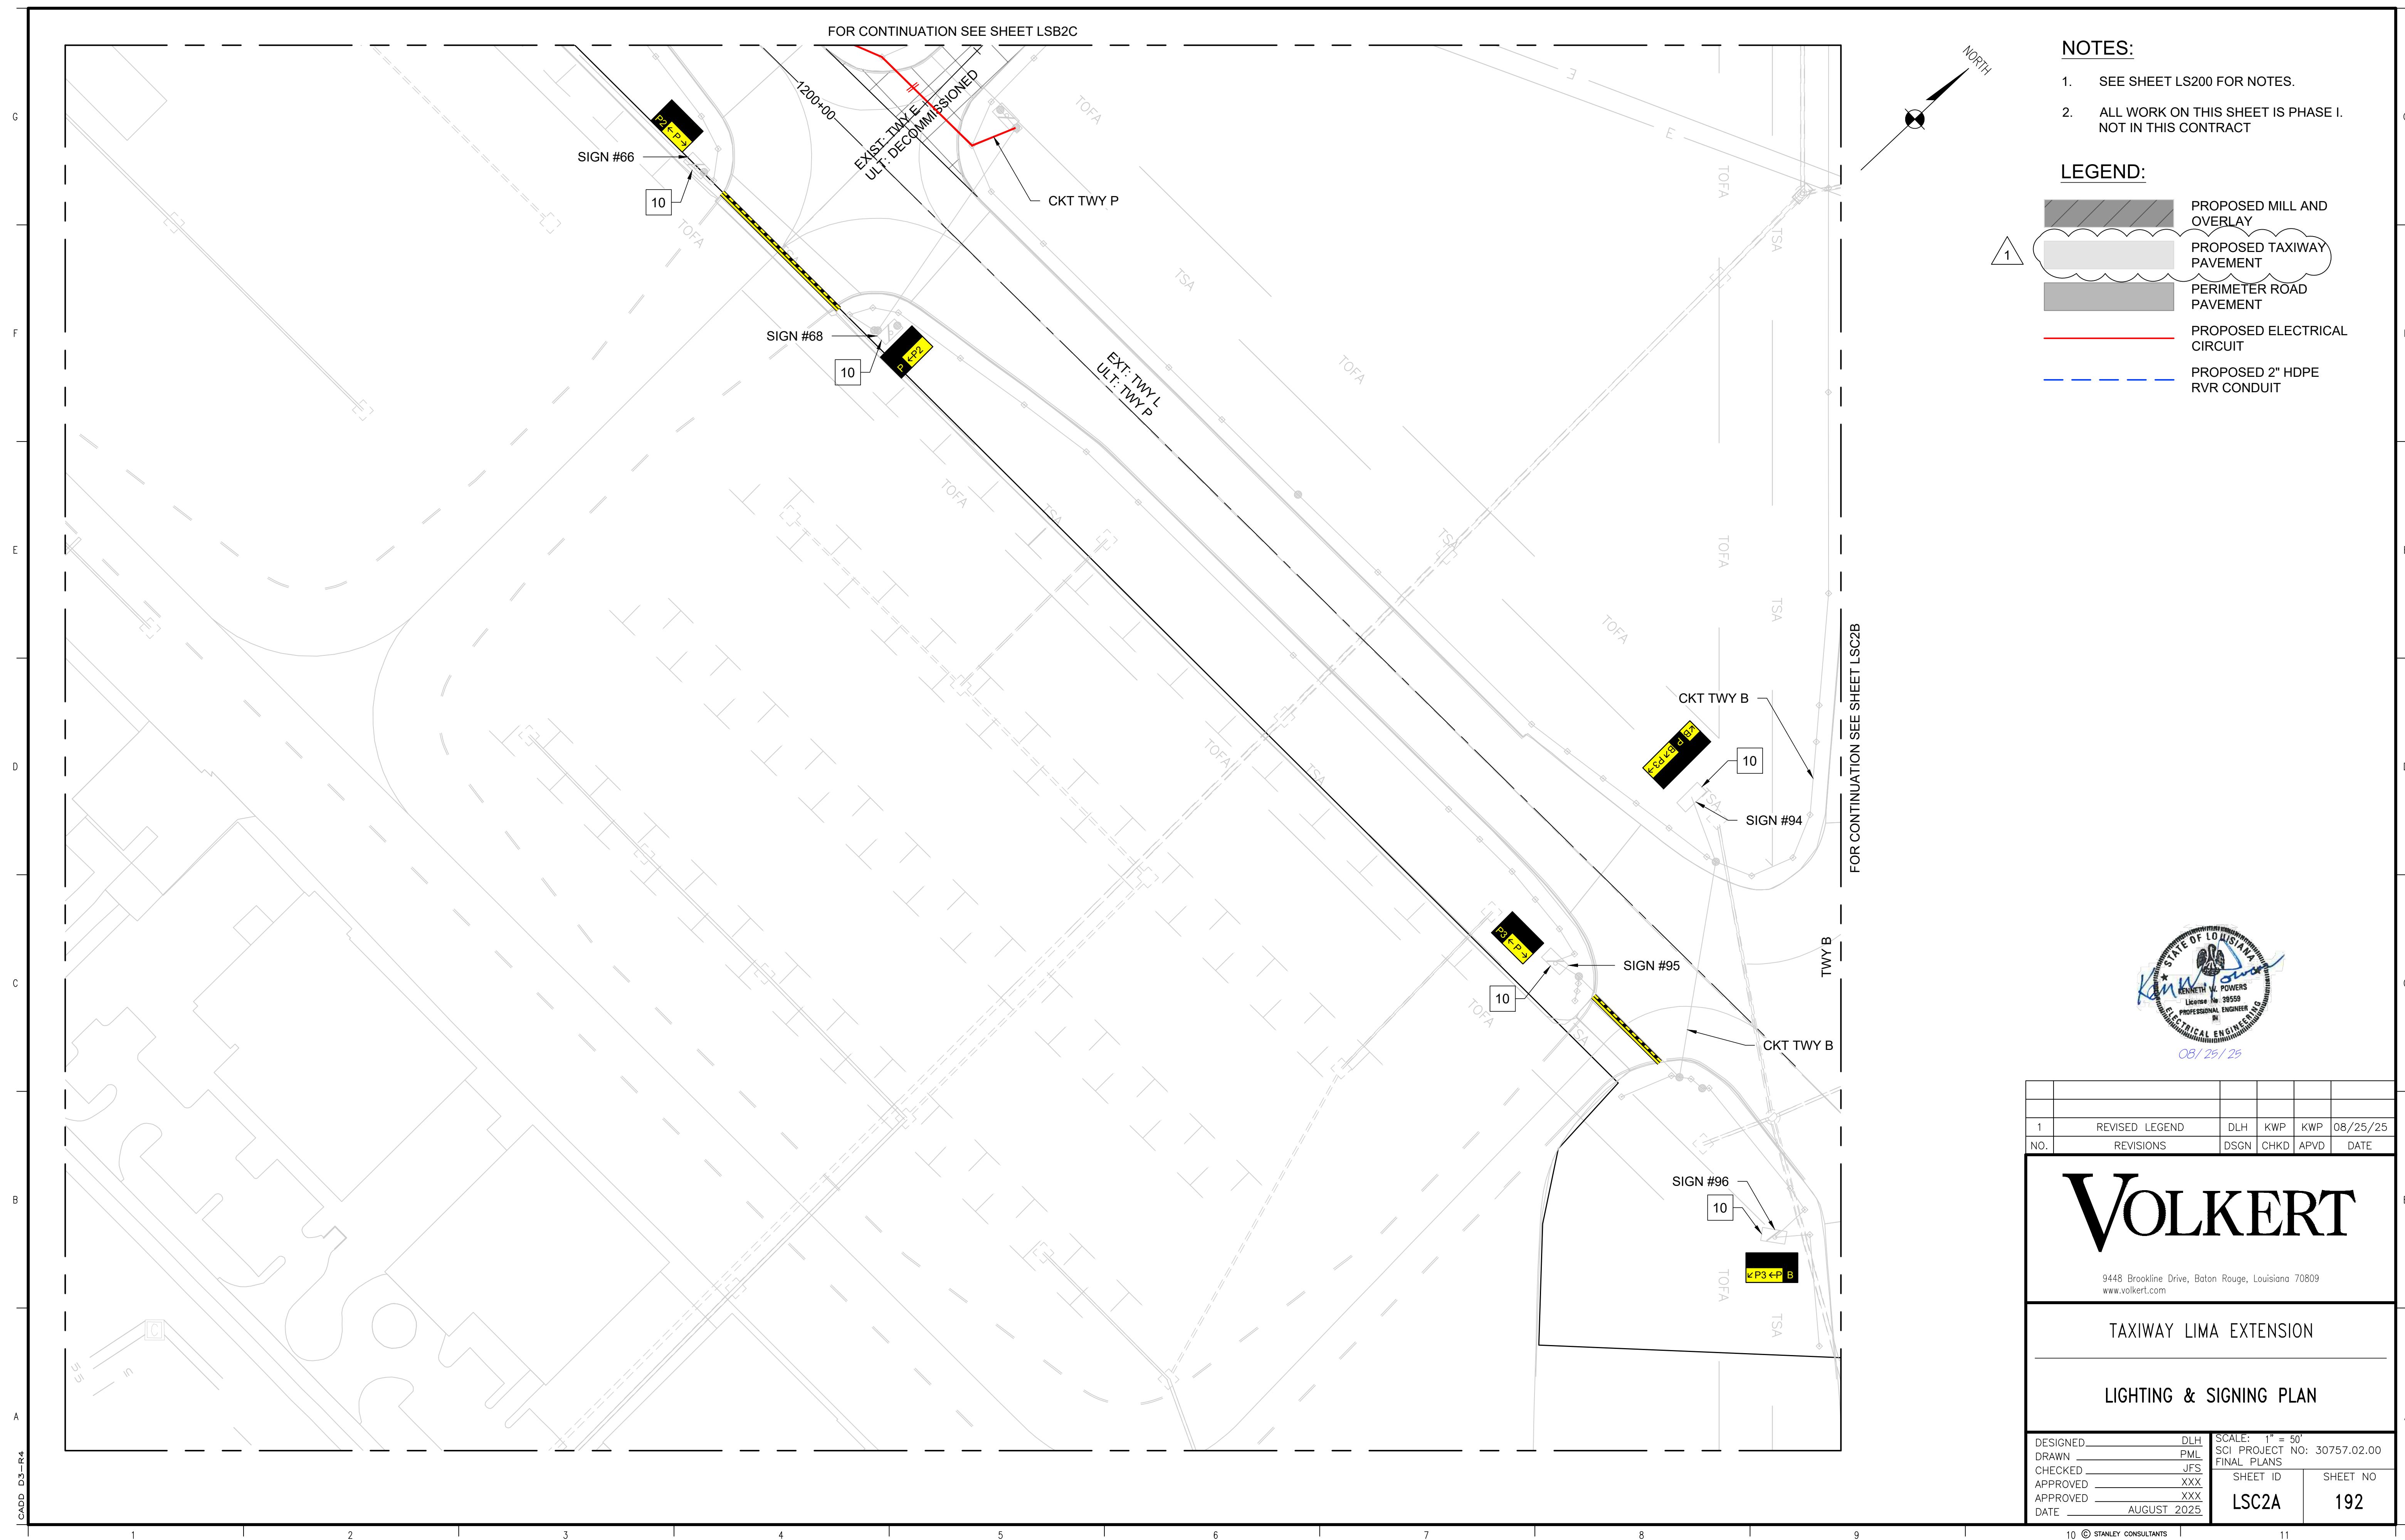


FOR CONTINUATION SEE SHEET LSB2D

NOTES:

1. SEE SHEET LS200 FOR NOTES.
2. ALL WORK ON THIS SHEET IS PHASE I. NOT IN THIS CONTRACT.

LEGEND:

- PROPOSED MILL AND OVERLAY
- PROPOSED TAXIWAY PAVEMENT
- PERIMETER ROAD PAVEMENT
- PROPOSED ELECTRICAL CIRCUIT
- PROPOSED 2" HDPE RVR CONDUIT

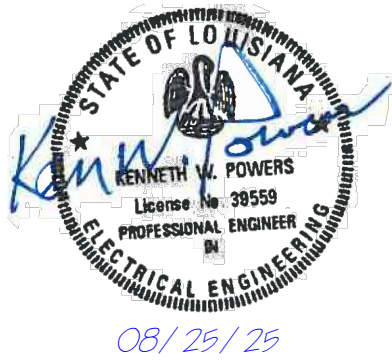

1	REVISED LEGEND	DLH	KWP	KWP	08/25/25
NO.	REVISIONS	DSGN	CHKD	APVD	DATE

VOLKERT

9448 Brookline Drive, Baton Rouge, Louisiana 70809
www.volkert.com

TAXIWAY LIMA EXTENSION

LIGHTING & SIGNING PLAN

DESIGNED	DLH	SCALE: 1" = 50'	SCI PROJECT NO: 30757.02.00
DRAWN	PML	FINAL PLANS	
CHECKED	JFS		
APPROVED	XXX	SHEET ID	SHEET NO
APPROVED	XXX	LSC2B	193
DATE	AUGUST 2025		