



ST. TAMMANY PARISH

MICHAEL B. COOPER
PARISH PRESIDENT

November 18, 2025

Please find the following addendum to the below-mentioned BID.

Addendum No.: 1

Bid#: 25-35-2

Project Name: Dr. TJ Smith Sr. Expy Improvements

Bid Due Date: Thursday, December 11, 2025

GENERAL INFORMATION:

1. Remove and Replace Section 04 – Unit Price Form with the revised version.
2. Remove and Replace Section 12 – Construction Drawing Sheets (2a, 2b, 2c, 3a, and 3b) with the revised versions.

ATTACHMENTS:

1. Section 04 – Unit Price Form (Revised Per Addendum No. 1)
2. Section 12 – Construction Drawings, Sheets:
 - a. 2a – Project Overview
 - b. 2b – Typical Sections
 - c. 2c – Typical Sections
 - d. 3a – Quantities
 - e. 3b – Summary of Quantities

End of Addendum # 1

LOUISIANA UNIFORM PUBLIC WORK BID FORM
UNIT PRICE FORM

(Revised Per Addendum No. 1)

TO:

St. Tammany Parish Government
21454 Koop Drive, Suite 2F
Mandeville, LA. 70471
(OWNER TO PROVIDE NAME AND ADDRESS OF OWNER)

BID FOR:

DR TJ SMITH SR EXPY IMPROVEMENTS
EN24000025, PW24000122, PW23000193
Bid No. 25-35-2
(OWNER TO PROVIDE PROJECT NAME & OTHER IDENTIFYING INFO)

UNIT PRICES: This form shall be used for any & all work required by the Bidding Documents & described as unit prices. Amounts shall be stated in figures & only in figures.

Description:	☒ BASE BID	or	☐ ALT #	REMOVAL OF STRUCTURES & OBSTRUCTIONS
REF NO.:	QUANTITY	UNIT OF MEASURE	UNIT PRICE	UNIT PRICE EXTENSION (Quantity times unit price)
202-01-00100	1	LS		
Description:	☒ BASE BID	OR	☐ ALT #	REMOVAL OF GUARDRAIL (OPPOSITE END, END TREATMENTS)
REF NO.:	QUANTITY	UNIT OF MEASURE	UNIT PRICE	UNIT PRICE EXTENSION (Quantity times unit price)
202-02-14500	10	LNFT		
Description:	☒ BASE BID	OR	☐ ALT #	REMOVAL OF SIGN AND U-CHANNEL POSTS
REF NO.:	QUANTITY	UNIT OF MEASURE	UNIT PRICE	UNIT PRICE EXTENSION (Quantity times unit price)
202-02-38300	1	LS		
Description:	☒ BASE BID	OR	☐ ALT #	ASPHALT CONCRETE
REF NO.:	QUANTITY	UNIT OF MEASURE	UNIT PRICE	UNIT PRICE EXTENSION (Quantity times unit price)
502-01-00100	10011.5	TON		
Description:	☒ BASE BID	OR	☐ ALT #	ASPHALT CONCRETE, DRIVES, TURNOUTS, MISC.
REF NO.:	QUANTITY	UNIT OF MEASURE	UNIT PRICE	UNIT PRICE EXTENSION (Quantity times unit price)
Version 2017 Q2 502-01-00200	315.3	TON		

Wording for "description" is to be provided by the Owner. All Quantities Estimated. The Contractor will be paid based upon actual quantities as verified by the Owner.

UNIT PRICES: This form shall be used for any & all work required by the Bidding Documents & described as unit prices. Amounts shall be stated in figures & only in figures.

Description:		☒ BASE BID	OR	☐ ALT #	MILLING ASPHALT PAVEMENT (2" MILL)		
REF NO.:	QUANTITY	UNIT OF MEASURE		UNIT PRICE		UNIT PRICE EXTENSION (Quantity times unit price)	
509-01-00100	7185.9	SY					
Description:		☒ BASE BID	OR	☐ ALT #	PAVEMENT PATCHING (12" THICKNESS)		
REF NO.:	QUANTITY	UNIT OF MEASURE		UNIT PRICE		UNIT PRICE EXTENSION (Quantity times unit price)	
510-01-00200	500	SY					
Description:		☒ BASE BID	OR	☐ ALT #	ADJUST CATCH BASIN		
REF NO.:	QUANTITY	UNIT OF MEASURE		UNIT PRICE		UNIT PRICE EXTENSION (Quantity times unit price)	
702-04-00200	1	EA					
Description:		☒ BASE BID	OR	☐ ALT #	BLOCKED OUT GUARDRIAL (W-BEAM) (6'-3" POST SPACING)		
REF NO.:	QUANTITY	UNIT OF MEASURE		UNIT PRICE		UNIT PRICE EXTENSION (Quantity times unit price)	
704-03-00100	95.25	LNFT					
Description:		☒ BASE BID	OR	☐ ALT #	GUARDRAIL TRANSITIONS (THRIE BEAM TO W-BEAM)		
REF NO.:	QUANTITY	UNIT OF MEASURE		UNIT PRICE		UNIT PRICE EXTENSION (Quantity times unit price)	
704-07-00200	50	LNFT					
Description:		☒ BASE BID	OR	☐ ALT #	GUARDRAIL END TREATMENT (MASH TL-2) (TANGENT)		
REF NO.:	QUANTITY	UNIT OF MEASURE		UNIT PRICE		UNIT PRICE EXTENSION (Quantity times unit price)	
704-10-00204	2	EA					

Wording for "description" is to be provided by the Owner. All Quantities Estimated. The Contractor will be paid based upon actual quantities as verified by the Owner.

UNIT PRICES: This form shall be used for any & all work required by the Bidding Documents & described as unit prices. Amounts shall be stated in figures & only in figures.

Description:		☒ BASE BID	OR	☐ ALT #	INCIDENTAL CONCRETE PAVING (6" THICK)			
REF NO.:	QUANTITY	UNIT OF MEASURE		UNIT PRICE	UNIT PRICE EXTENSION (Quantity times unit price)			
706-03-00300	170	SY						
Description:		☒ BASE BID	OR	☐ ALT #	CONCRETE CURB (MOUNTABLE)			
REF NO.:	QUANTITY	UNIT OF MEASURE		UNIT PRICE	UNIT PRICE EXTENSION (Quantity times unit price)			
707-01-00100	416	LNFT						
Description:		☒ BASE BID	OR	☐ ALT #	TEMPORARY SIGNS & BARRICADES			
REF NO.:	QUANTITY	UNIT OF MEASURE		UNIT PRICE	UNIT PRICE EXTENSION (Quantity times unit price)			
713-01-00100	1	LS						
Description:		☒ BASE BID	OR	☐ ALT #	RUMBLE STRIPS (CENTERLINE)(DEPRESSED ASPHALT)			
REF NO.:	QUANTITY	UNIT OF MEASURE		UNIT PRICE	UNIT PRICE EXTENSION (Quantity times unit price)			
724-01-00100	3.2	MILE						
Description:		☒ BASE BID	OR	☐ ALT #	MOBILIZATION			
REF NO.:	QUANTITY	UNIT OF MEASURE		UNIT PRICE	UNIT PRICE EXTENSION (Quantity times unit price)			
727-01-00100	1	LS						
Description:		☒ BASE BID	OR	☐ ALT #	SIGNS (TYPE A)(FURNISH & INSTALL)			
REF NO.:	QUANTITY	UNIT OF MEASURE		UNIT PRICE	UNIT PRICE EXTENSION (Quantity times unit price)			
729-01-00100	77	EA						

Wording for "description" is to be provided by the Owner. All Quantities Estimated. The Contractor will be paid based upon actual quantities as verified by the Owner.

UNIT PRICES: This form shall be used for any & all work required by the Bidding Documents & described as unit prices. Amounts shall be stated in figures & only in figures.

Description:	☒ BASE BID	OR	☐ ALT #	OBJECT MARKER ASSEMBLY (TYPE 2)(FURNISH & INSTALL)	
REF NO.:	QUANTITY	UNIT OF MEASURE		UNIT PRICE	UNIT PRICE EXTENSION (Quantity times unit price)
729-16-00200	284	EA			
Description:	☒ BASE BID	OR	☐ ALT #	OBJECT MARKER ASSEMBLY (TYPE 3)(FURNISH & INSTALL)	
REF NO.:	QUANTITY	UNIT OF MEASURE		UNIT PRICE	UNIT PRICE EXTENSION (Quantity times unit price)
729-16-00300	8	EA			
Description:	☒ BASE BID	OR	☐ ALT #	U-CHANNEL POSTS	
REF NO.:	QUANTITY	UNIT OF MEASURE		UNIT PRICE	UNIT PRICE EXTENSION (Quantity times unit price)
729-21-00100	193	EA			
Description:	☒ BASE BID	OR	☐ ALT #	SQUARE TUBING POST WITH 2-1/4" OMNI-DIRECTIONAL ANCHOR	
REF NO.:	QUANTITY	UNIT OF MEASURE		UNIT PRICE	UNIT PRICE EXTENSION (Quantity times unit price)
729-22-00200	5	EA			
Description:	☒ BASE BID	OR	☐ ALT #	REFLECTORIZED RAISED PAVEMENT MARKERS	
REF NO.:	QUANTITY	UNIT OF MEASURE		UNIT PRICE	UNIT PRICE EXTENSION (Quantity times unit price)
731-02-00100	4188	EA			
Description:	☒ BASE BID	OR	☐ ALT #	PLASTIC PAVEMENT STRIPING(24" WIDTH)(THERMOPLASTIC 90 MIL)(SOLID)	
REF NO.:	QUANTITY	UNIT OF MEASURE		UNIT PRICE	UNIT PRICE EXTENSION (Quantity times unit price)
732-01-01080	1023	LNFT			

Wording for "description" is to be provided by the Owner. All Quantities Estimated. The Contractor will be paid based upon actual quantities as verified by the Owner.

UNIT PRICES: This form shall be used for any & all work required by the Bidding Documents & described as unit prices. Amounts shall be stated in figures & only in figures.


Description:	☒ BASE BID OR ☐ ALT # PLASTIC PAVEMENT STRIPING(4" WIDTH)(THERMOPLASTIC 90 MIL)(SOLID)			
REF NO.:	QUANTITY	UNIT OF MEASURE	UNIT PRICE	UNIT PRICE EXTENSION (Quantity times unit price)
732-02-02000	17	MILE		
Description:	☒ BASE BID OR ☐ ALT # PLASTIC PAVEMENT STRIPING(8" WIDTH)(THERMOPLASTIC 90 MIL)(SOLID)			
REF NO.:	QUANTITY	UNIT OF MEASURE	UNIT PRICE	UNIT PRICE EXTENSION (Quantity times unit price)
732-02-02040	415	LNFT		
Description:	☒ BASE BID OR ☐ ALT # PLASTIC PAVEMENT STRIPING(4" WIDTH)(THERMOPLASTIC 90 MIL)(BROKEN)			
REF NO.:	QUANTITY	UNIT OF MEASURE	UNIT PRICE	UNIT PRICE EXTENSION (Quantity times unit price)
732-03-02000	4	MILE		
Description:	☒ BASE BID OR ☐ ALT # PLASTIC PAVEMENT STRIPING(4" WIDTH)(THERMOPLASTIC 90 MIL)(TYPE A)			
REF NO.:	QUANTITY	UNIT OF MEASURE	UNIT PRICE	UNIT PRICE EXTENSION (Quantity times unit price)
732-03-02012	1822	LNFT		
Description:	☒ BASE BID OR ☐ ALT # PLASTIC PAVEMENT STRIPING(8" WIDTH)(THERMOPLASTIC 90 MIL)(TYPE B)			
REF NO.:	QUANTITY	UNIT OF MEASURE	UNIT PRICE	UNIT PRICE EXTENSION (Quantity times unit price)
732-03-02030	259	LNFT		
Description:	☒ BASE BID OR ☐ ALT # PLASTIC PAVEMENT LEGENDS AND SYMBOLS (ARROW - LEFT TURN)			
REF NO.:	QUANTITY	UNIT OF MEASURE	UNIT PRICE	UNIT PRICE EXTENSION (Quantity times unit price)
732-04-01080	24	EA		

Wording for "description" is to be provided by the Owner. All Quantities Estimated. The Contractor will be paid based upon actual quantities as verified by the Owner.

UNIT PRICES: This form shall be used for any & all work required by the Bidding Documents & described as unit prices. Amounts shall be stated in figures & only in figures.

Description:		☒ BASE BID	OR	☐ ALT #	PLASTIC PAVEMENT LEGENDS AND SYMBOLS (ARROW - RIGHT TURN)			
REF NO.:	QUANTITY	UNIT OF MEASURE		UNIT PRICE	UNIT PRICE EXTENSION (Quantity times unit price)			
732-04-01100	4	EA						
Description:		☒ BASE BID	OR	☐ ALT #	PLASTIC PAVEMENT LEGENDS AND SYMBOLS (ARROW - MERGE)			
REF NO.:	QUANTITY	UNIT OF MEASURE		UNIT PRICE	UNIT PRICE EXTENSION (Quantity times unit price)			
732-04-01120	4	EA						
Description:		☒ BASE BID	OR	☐ ALT #	CONSTRUCTION LAYOUT			
REF NO.:	QUANTITY	UNIT OF MEASURE		UNIT PRICE	UNIT PRICE EXTENSION (Quantity times unit price)			
740-01-00100	1	LS						
Description:		☒ BASE BID	OR	☐ ALT #	PLASTIC PAVEMENT STRIPING (TRANSVERSE RUMBLE STRIPS)			
REF NO.:	QUANTITY	UNIT OF MEASURE		UNIT PRICE	UNIT PRICE EXTENSION (Quantity times unit price)			
NS-732	825	LNFT						

Wording for "description" is to be provided by the Owner. All Quantities Estimated. The Contractor will be paid based upon actual quantities as verified by the Owner.

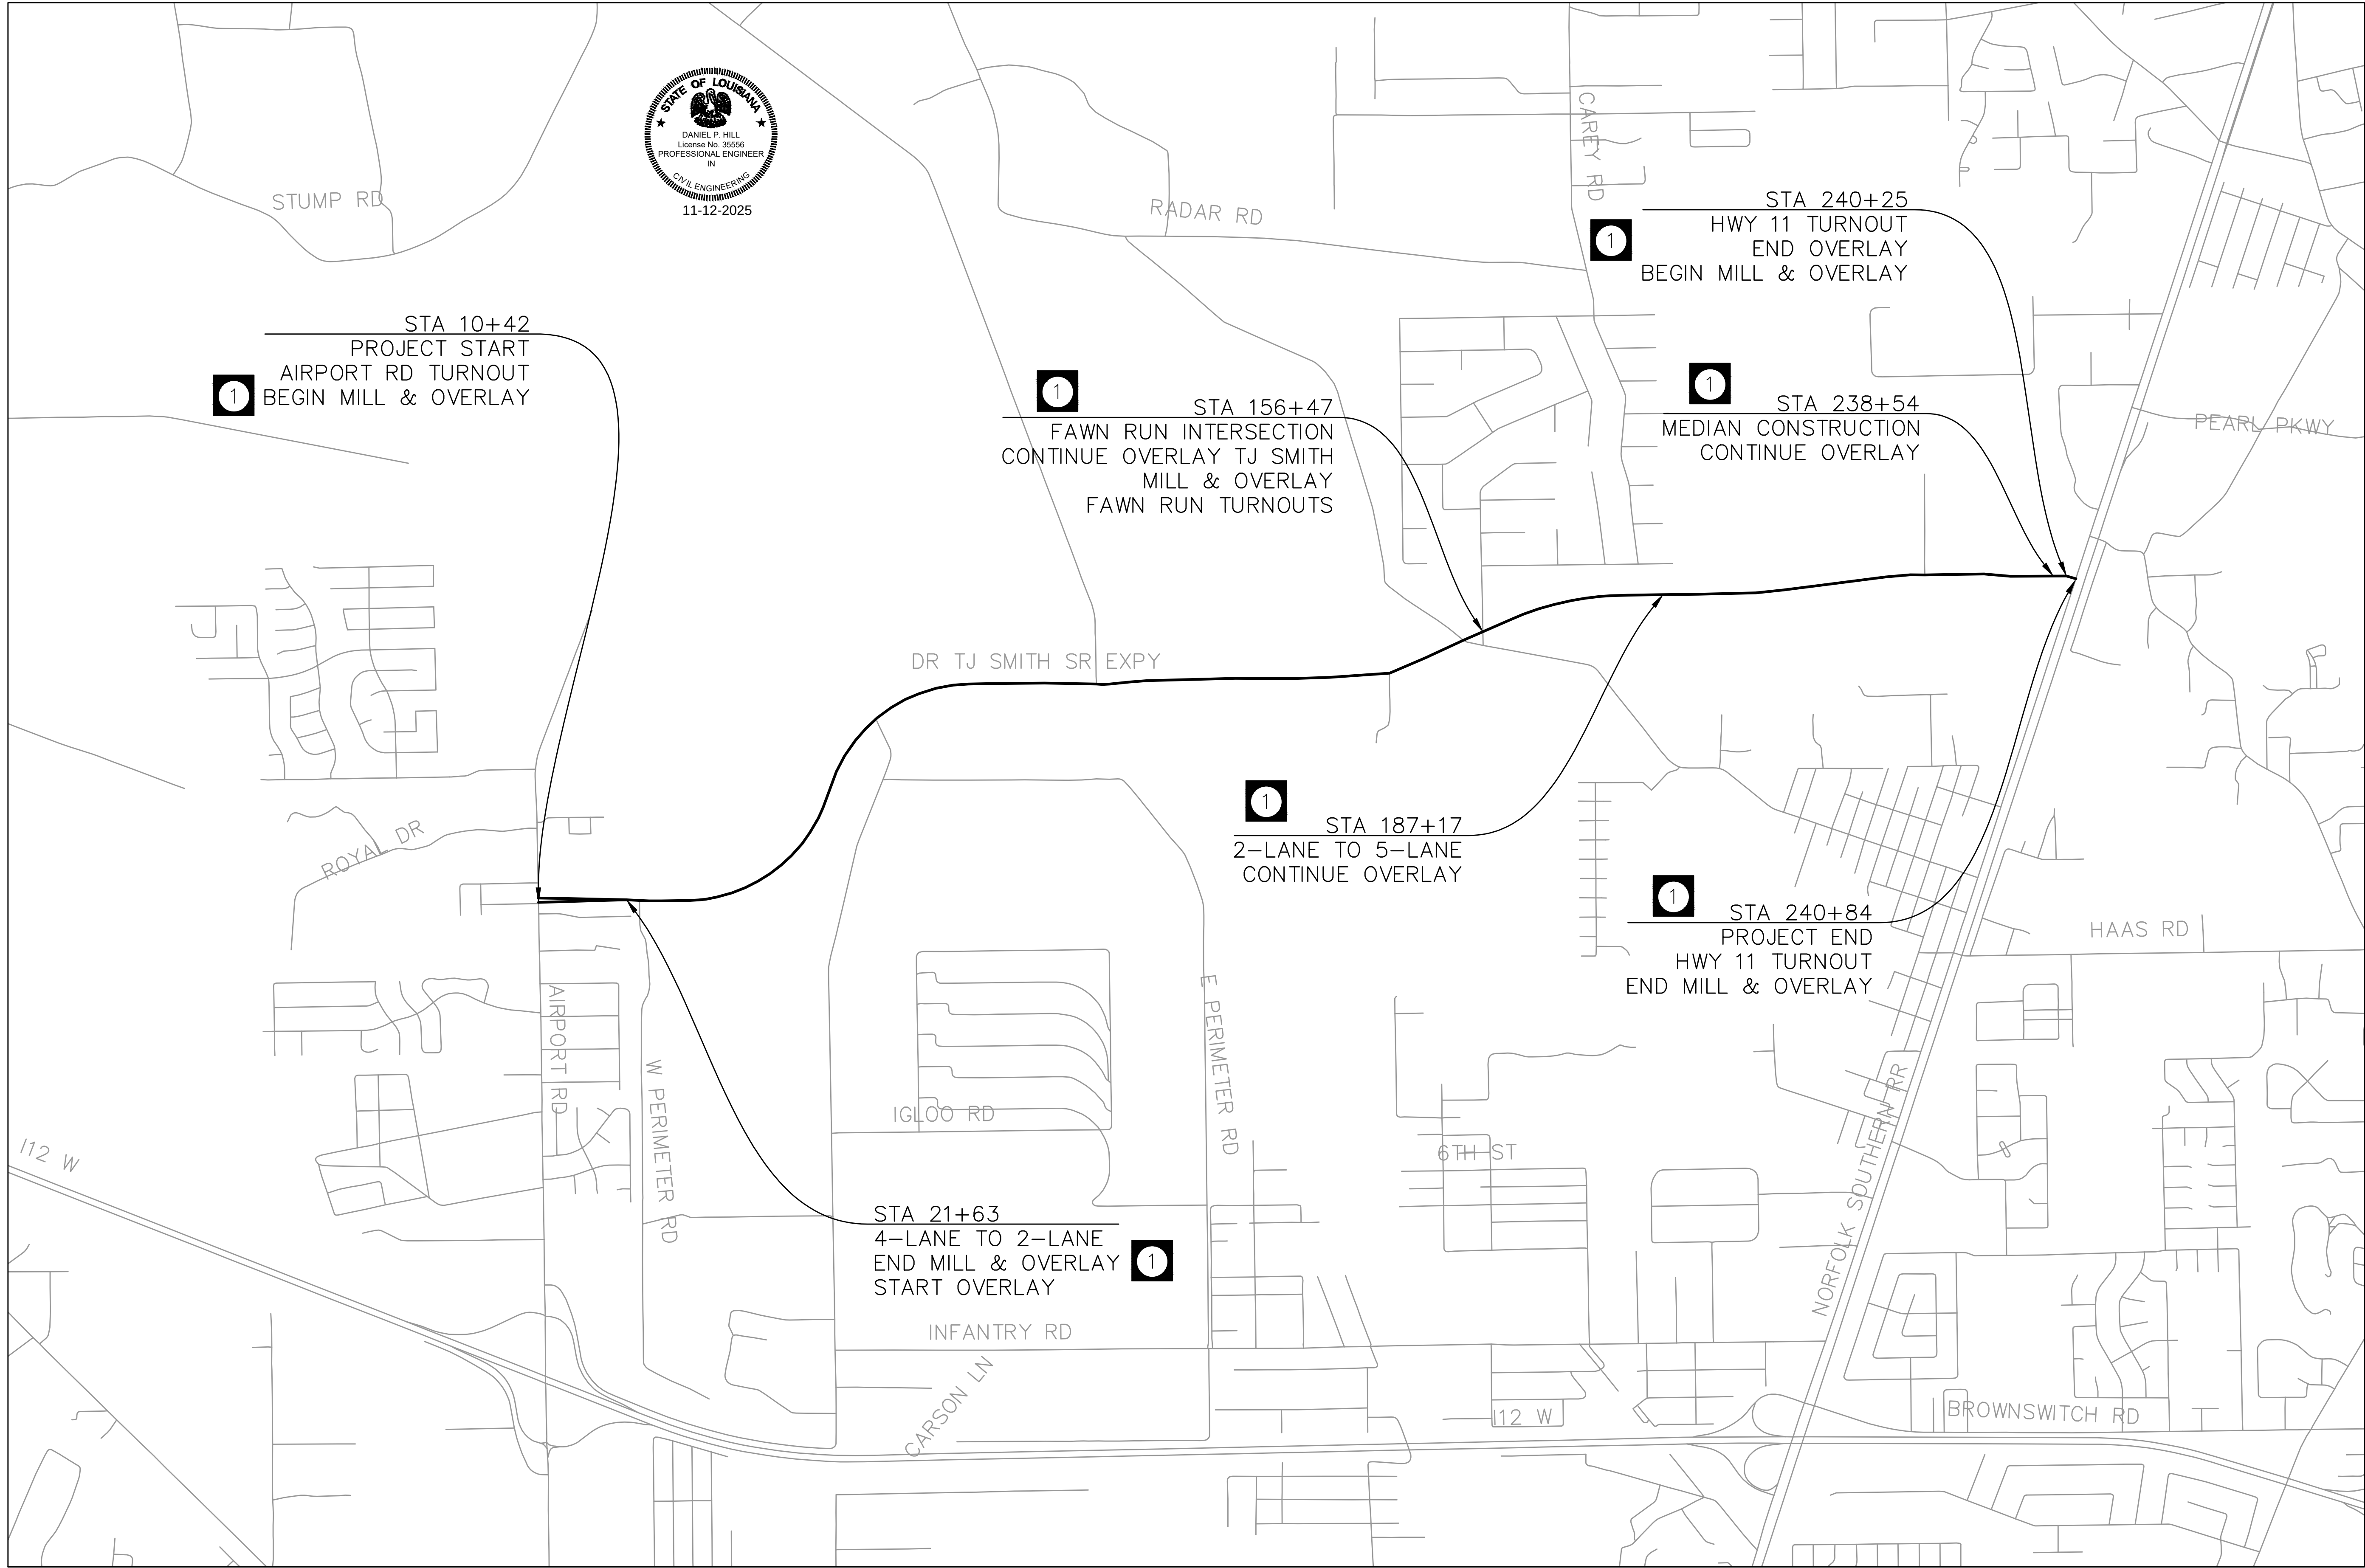

DR TJ SMITH SR EXPY IMPROVEMENTS
PROJECT OVERVIEW


Rev. No.	Date	Description
1	11/12/25	SPECIFY LOCATIONS OF M&O AND OVERLAY

St. Tammany Parish
Department of Engineering
P.O. Box 628 Covington, La. 70434
Phone: (889) 886-2552
Email: eng@stapa.gov




2a

Project No.	Date	Scale	Drawn By
9/10/2025	NTS	MTR	

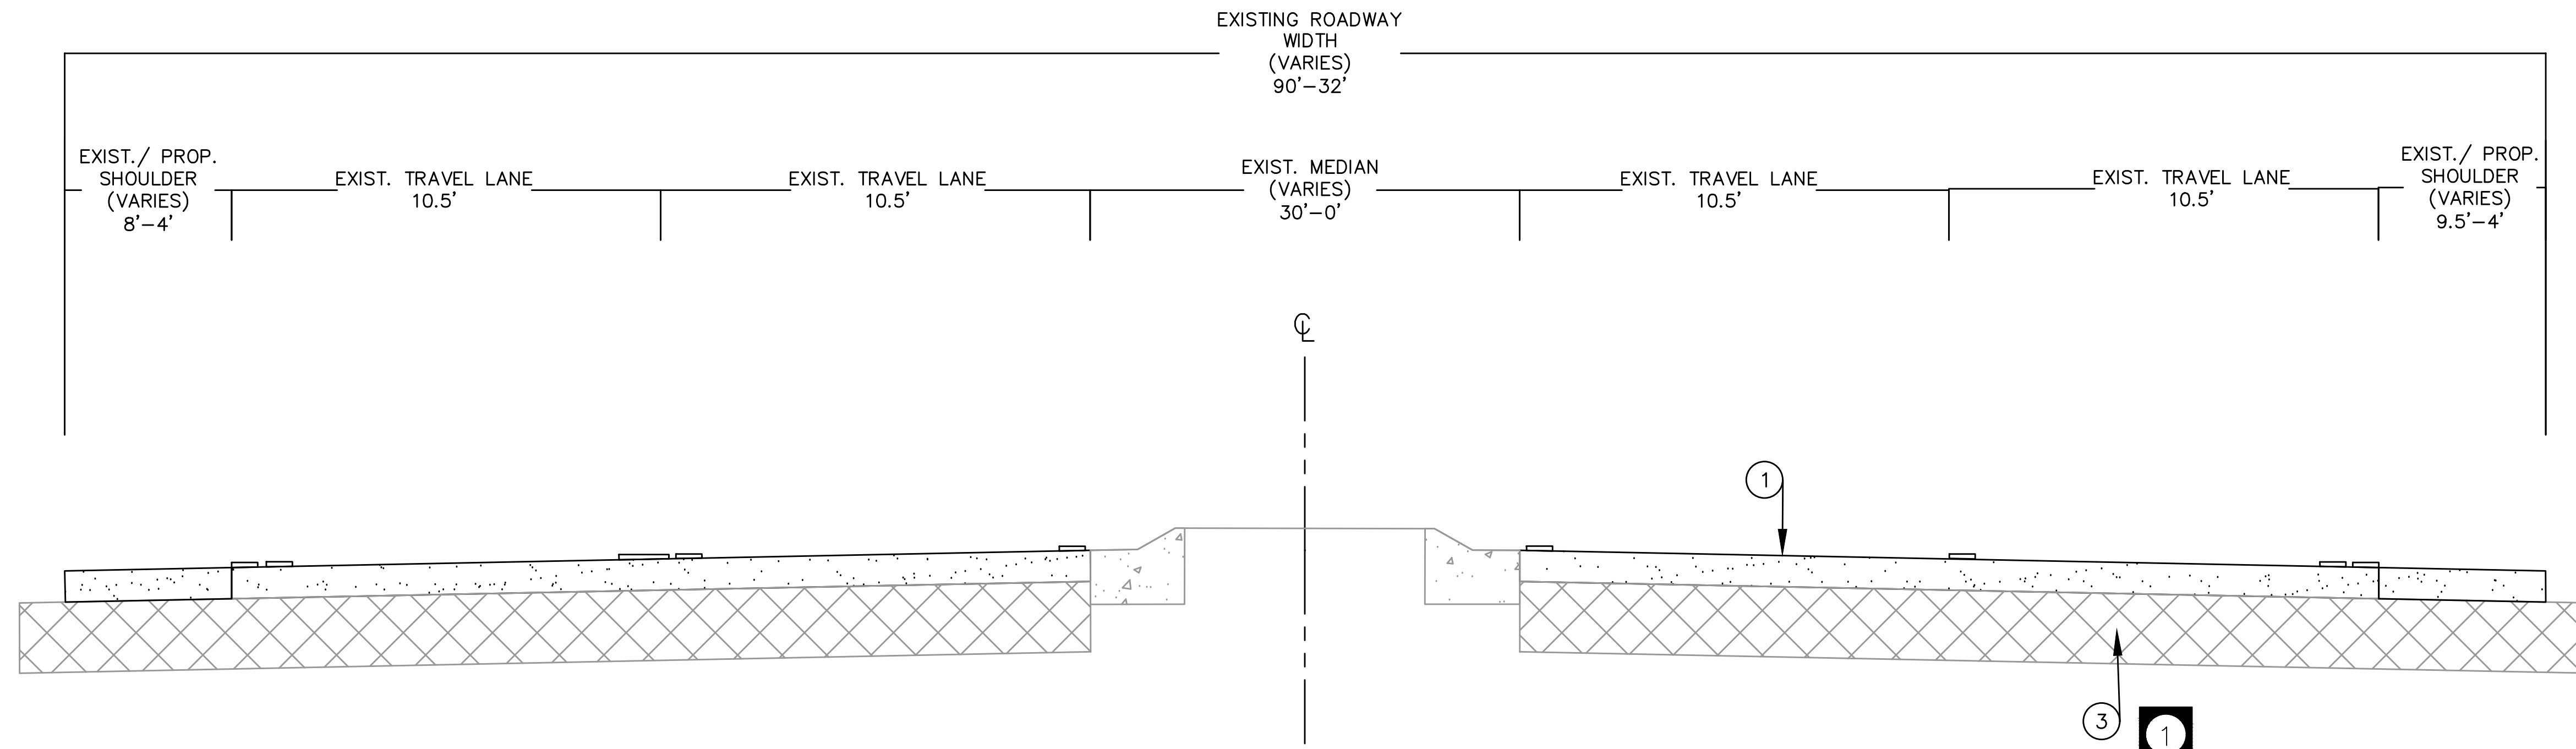


TYPICAL SECTION (N.T.S.)
APPLIES TO STA 10+39 TO 21+63

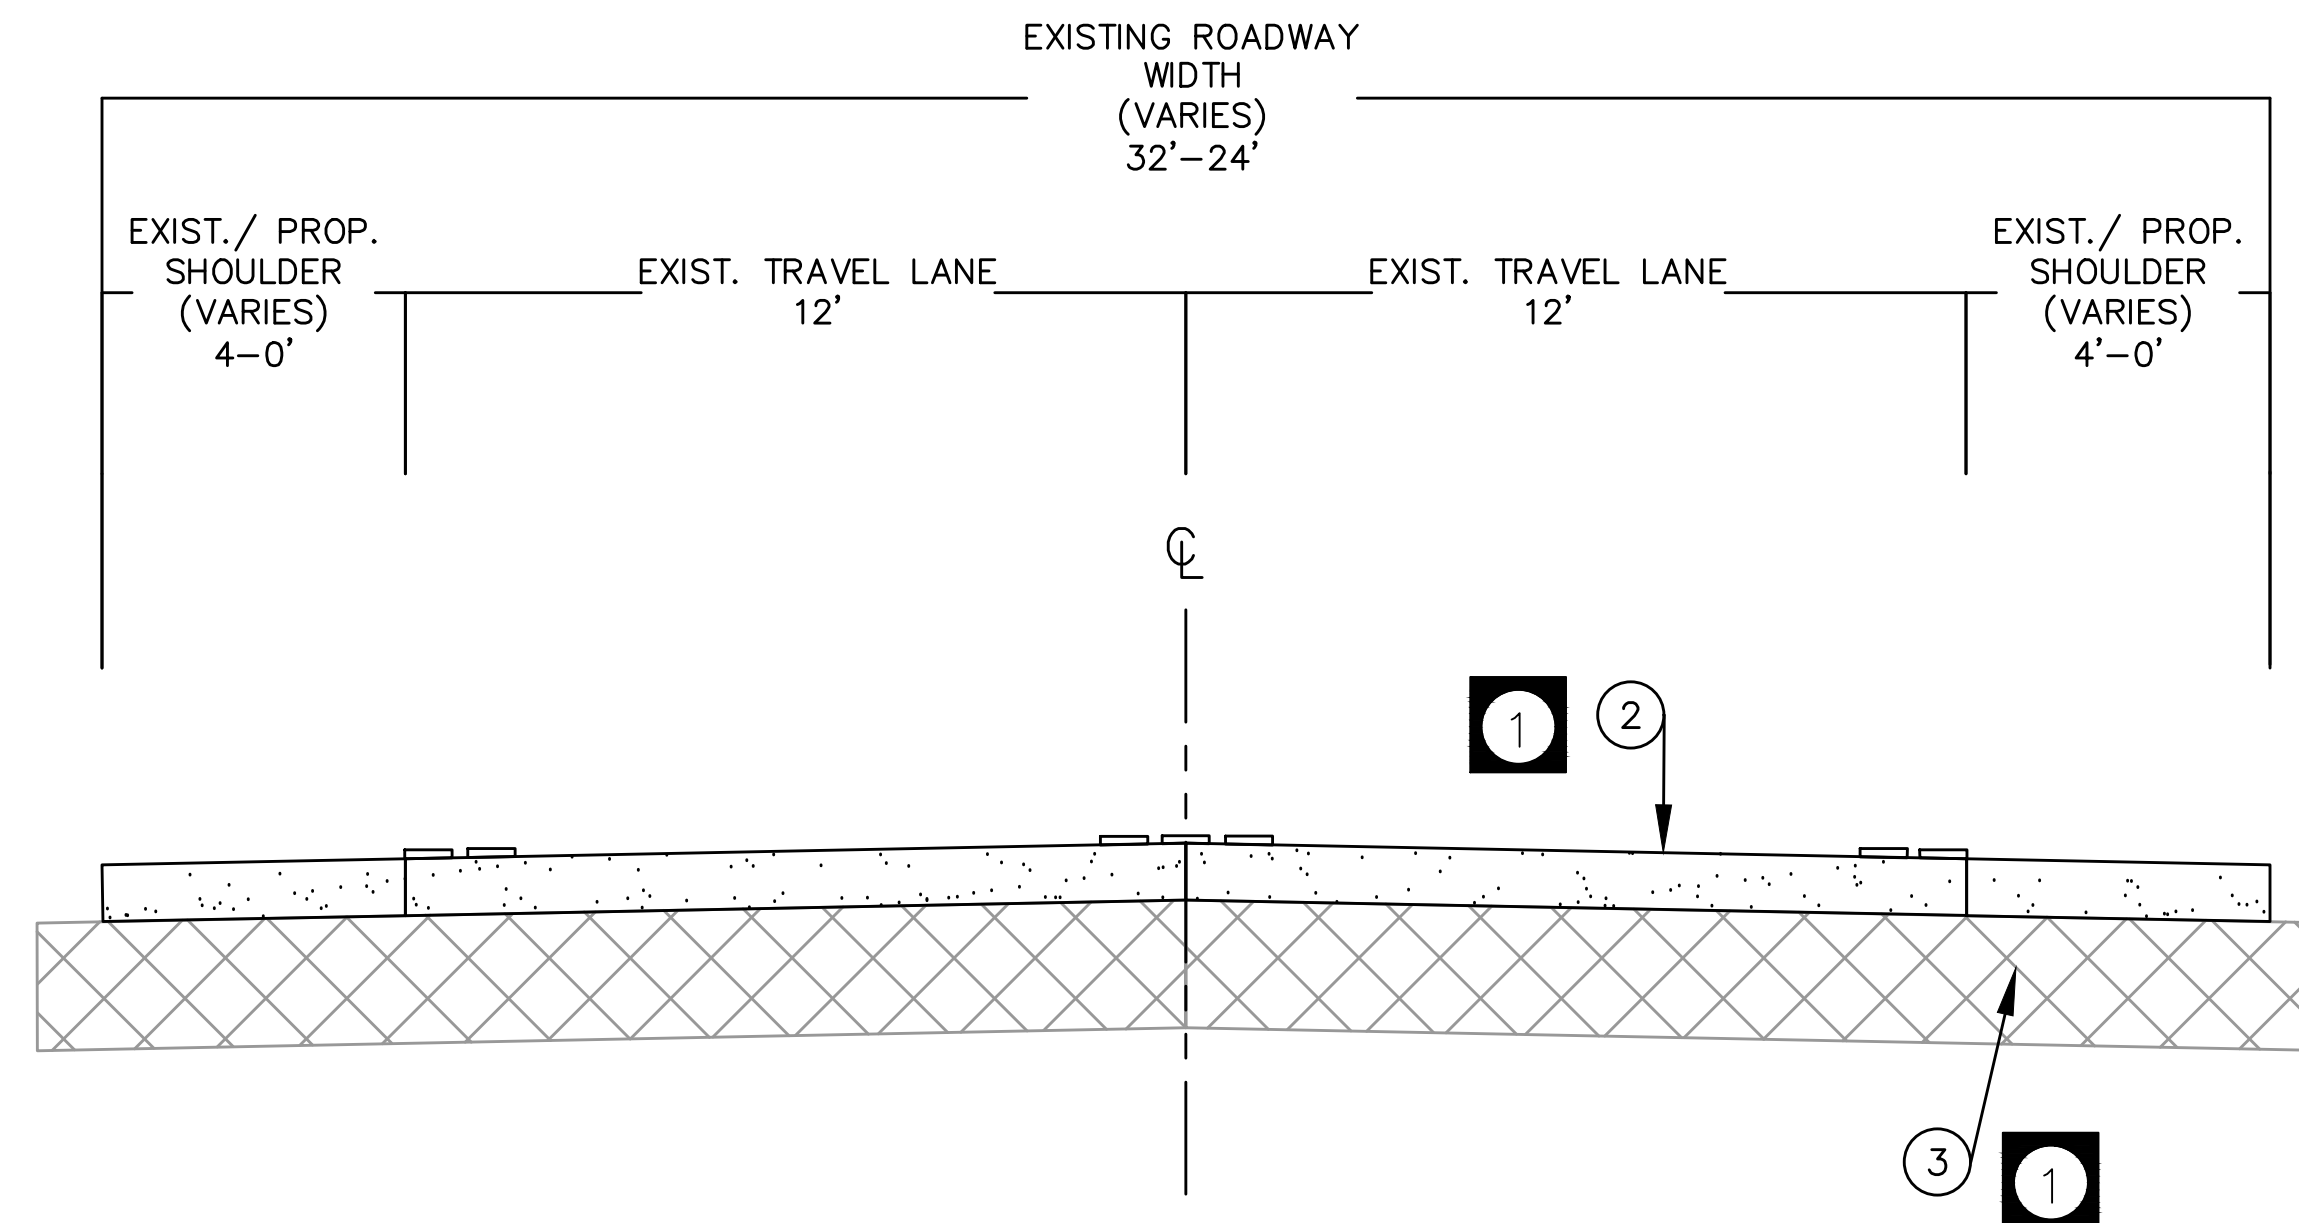

TYPICAL SECTION (N.T.S.)
APPLIES TO STA 21+63 TO 187+17

- ① 2" ASPHALT CONCRETE MILL & OVERLAY
- ① ② 2" ASPHALT CONCRETE OVERLAY
- ① ③ EXISTING ROADWAY/BASE

*** NOTE: STRIPING CHANGES THROUGHOUT SECTIONS. REFER TO SHTS. 4-14 FOR STRIPING DETAILS

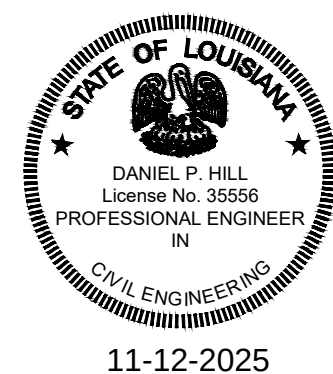

DR TJ SMITH SR EXPY IMPROVEMENTS
TYPICAL SECTIONS



Rev. No.	Date	Description
1	11/12/25	ADD OVERLAY & CHANGE NUMBERS

St. Tammany Parish
Department of Engineering
P.O. Box 628 Covington, La 70434
Phone: (889) 886-2352
Email: eng@stapa.gov



Project No.	Sheet
Date	9/10/2025
Scale	NTS
Drawn By	MTR

2b

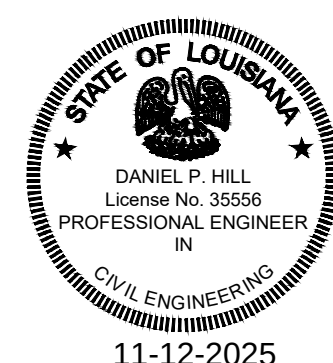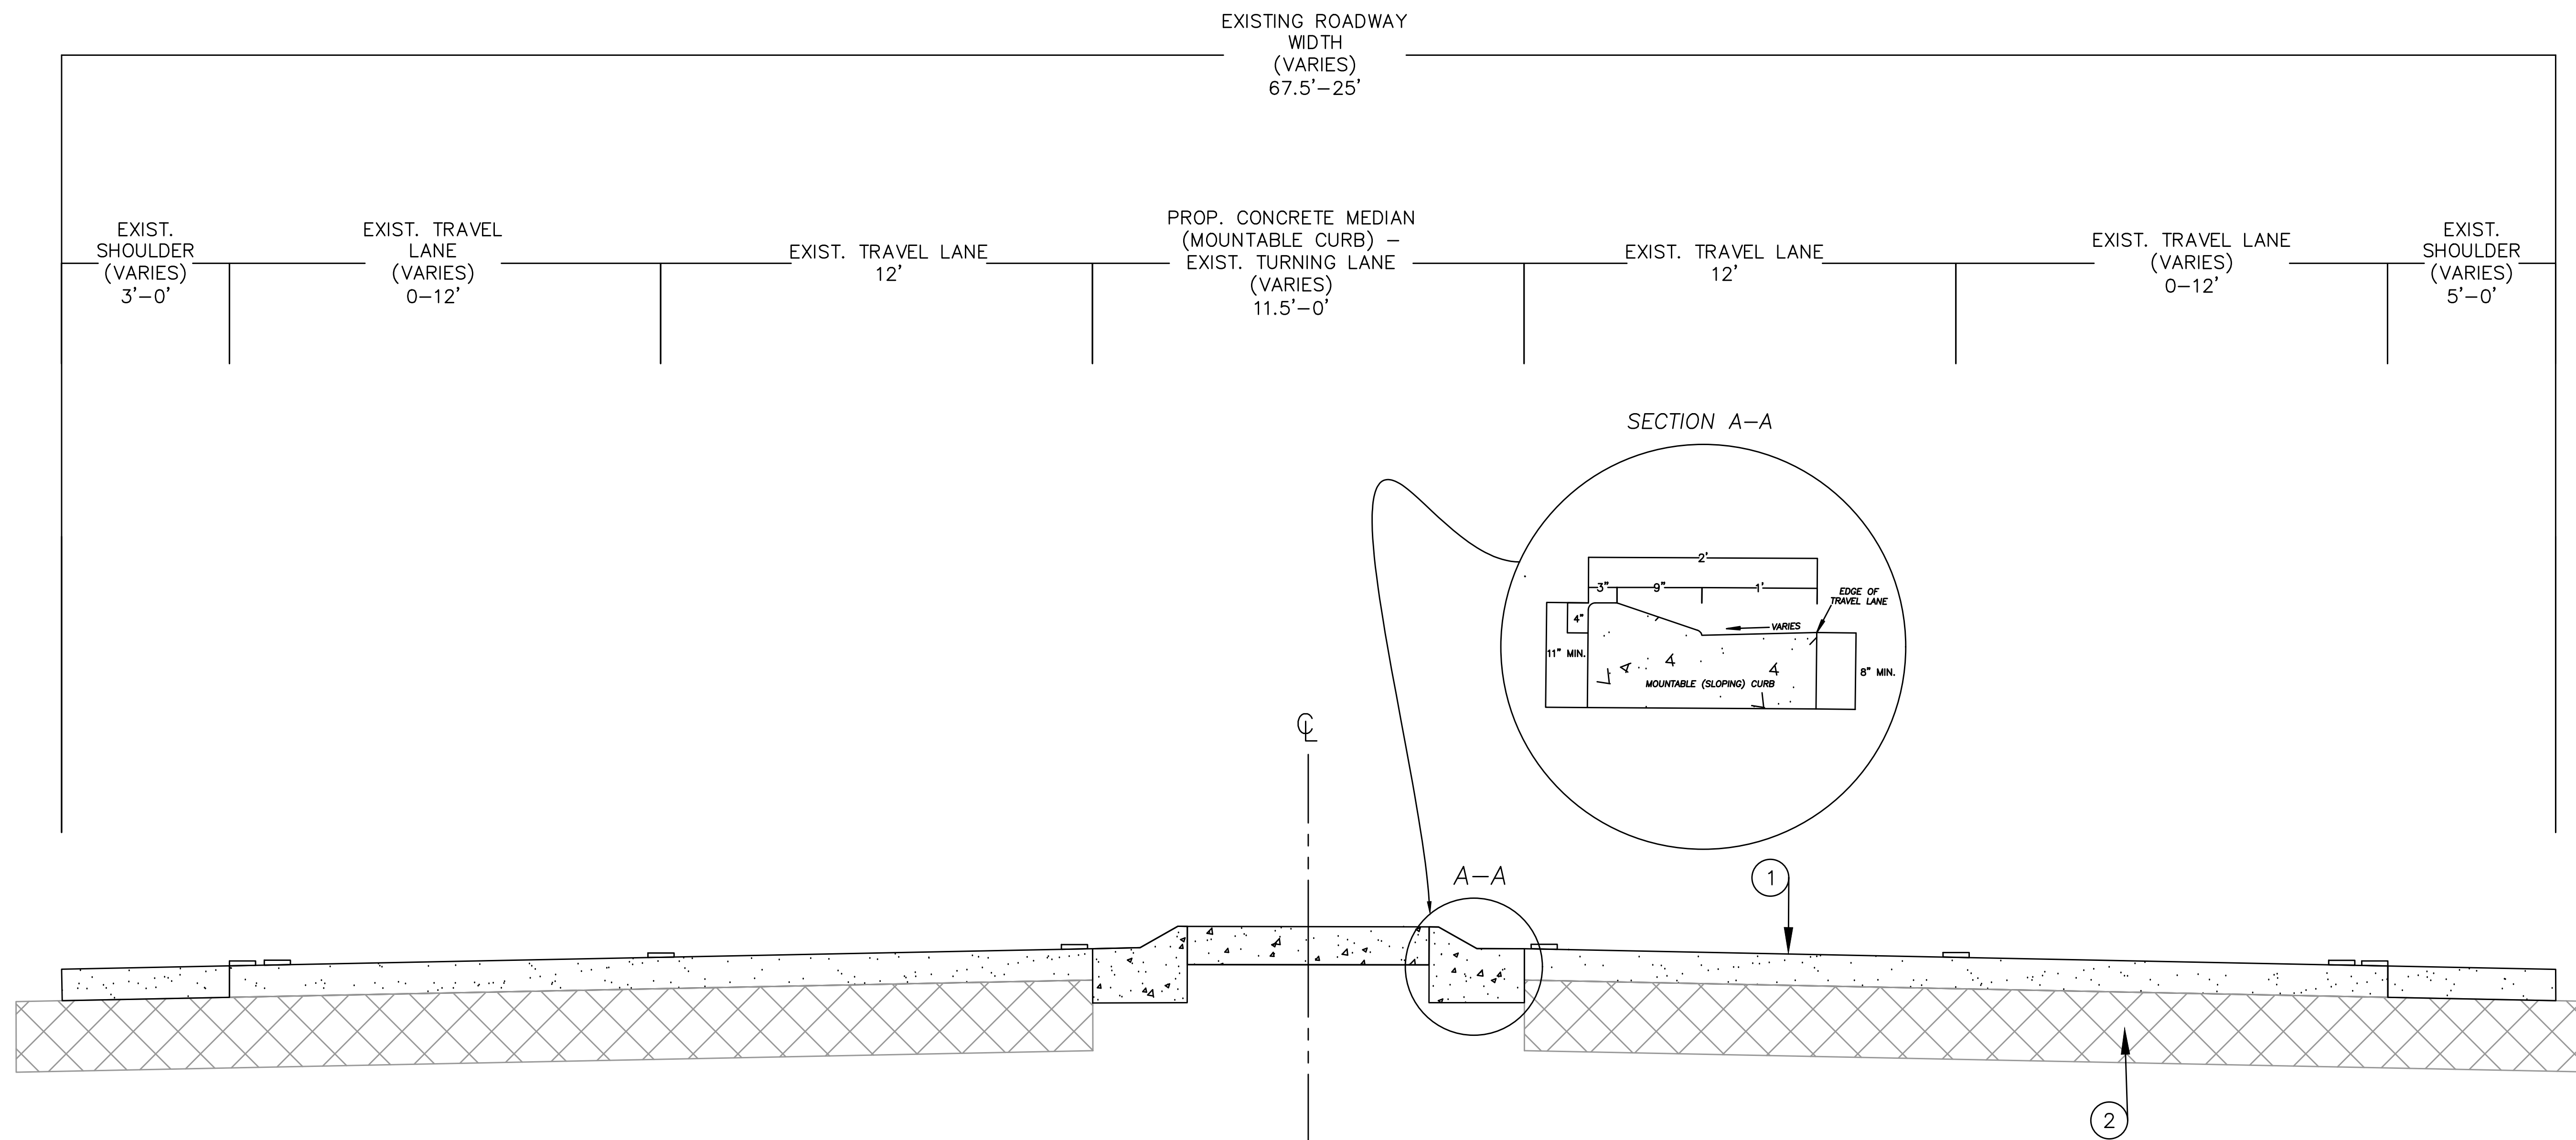

- ① 2" ASPHALT CONCRETE OVERLAY
- ② EXISTING ROADWAY/BASE

*** NOTE: STRIPING CHANGES THROUGHOUT SECTIONS. REFER TO SHTS. 4-14 FOR STRIPING DETAILS

DR TJ SMITH SR EXPY IMPROVEMENTS

TYPICAL SECTIONS

Rev. No.	Date	Description
0	11/12/25	REMOVE MILL FROM DESCRIPTION


St. Tammany Parish
Department of Engineering
P.O. Box 628 Covington, La 70434
Phone: (888) 888-2352
Email: eng@stapa.org



Project No.	Sheet
9/10/2025	2C
Date	Scale
9/10/2025	NTS
Drawn By	Check By
	MTR

ASPHALT CONCRETE PAVEMENT								
STA		DESCRIPTION	AVG LENGTH (FT)	AVG WIDTH (FT)	AREA (SQYD)	MILLING ASPHALT PAVEMENT (SQYD)	ASPHALT CONCRETE	ASPHALT DRIVES, TURNOUTS, MISC.
START	END					2" MILL	2" WEARING COURSE (TONS)	
10+39	11+21	AIRPORT RD TURNOUT	80	90	800.0	800.0	88.0	
11+21	21+63	AIRPORT RD - 4 LANES (W EXIST. SHOULDER)	1058	41	4819.8	4819.8	530.2	
21+63	156+47	2 LANE ROADWAY (W EXIST. SHOULDER)	13468	25	37411.1	1	4115.2	
156+47	157+72	FAWN RUN INTERSECTION	125	52	722.2	722.2		79.4
157+72	187+17	2 LANE ROADWAY	2990	24	7973.3	1	877.1	
187+17	240+25	5 LANES TO HWY 11 (W EXIST. SHOULDER)	5263	63	36841.0	1	4052.5	
219+43	220+26	HWY DEPT RD TURNOUT	52	35	202.2	202.2		22.2
240+25	240+84	HWY 11 TURNOUT	55	105	641.7	641.7		70.6
12+28	83+57	NEW SHOULDERS	7129	4	3168.4	1	348.5	
10+39	240+84	DRIVES (13)	20	45	1300.0	1		143.0
SUBTOTAL						17185.9	10011.5	315.3
GENERAL TOTAL						17185.9	10326.8	

CONCRETE					
STA		SIDE OF C/L	CONCRETE CURB (MOUNTABLE)	CONCRETE MEDIAN	BREAKAWAY POST PADS
START	END		LNFT	SQYD	SQYD
238+54	240+55	L/R	416	165	
10+42	240+84				5
GENERAL TOTAL			416	170	

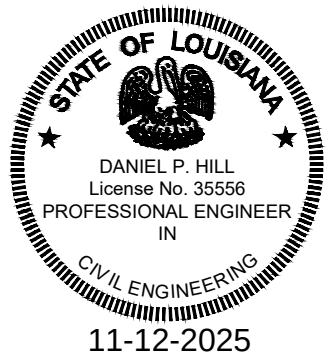

PAVEMENT MARKINGS																			
STA		SIDE OF C/L	RUMBLE STRIPS (CENTERLINE)	REFLECTORIZED RAISED PAVEMENT MARKERS		PLASTIC PAVEMENT STRIPING (TRANSVERSE RUMBLE STRIPS)	PLASTIC PAVEMENT STRIPING (4" SOLID LINE)		PLASTIC PAVEMENT STRIPING (4" BROKEN LINE)		PLASTIC PAVEMENT STRIPING (4" TYPE A)	PLASTIC PAVEMENT STRIPING (8" SOLID)	PLASTIC PAVEMENT STRIPING (8" TYPE B)	PLASTIC PAVEMENT STRIPING (24" SOLID LINE)		PLASTIC PAVEMENT MARKINGS			
START	END		MILE	EACH		LNFT	MILE		MILE		LNFT	LNFT	LNFT	LNFT	LNFT		EACH		
			DEPRESSED ASPHALT	YELLOW/YELLOW	RED/WHITE	WHITE	WHITE	YELLOW	WHITE	YELLOW	WHITE	WHITE	WHITE	WHITE	WHITE	YELLOW	LEFT ARROW	RIGHT ARROW	MERGE ARROW
10+39	240+84	L/R	3.2	1422	2766	825	8.9	8.1	1.6	2.4	1822	415	259	368	655	24	4	4	
GENERAL TOTAL			3.2	4188		825	17.0		4.0		1822	415	259	1023		32			

DR TJ SMITH SR EXPRESSWAY IMPROVEMENTS
QUANTITIES

Rev. No.	Date	Description
0	11/12/25	REMOVE/CHANGE MILL QUANTITIES

St. Tammany Parish
Department of Engineering
P.O. Box 628 Covington, La. 70434
Phone: (889) 886-2552
E-mail: eng@stapa.gov

Sheet
3a

Project No.
Date
Scale
Drawn By

9/10/2025
NTS
MTR

1

SUMMARY OF ESTIMATED QUANITITES				
PROJ. NO.	EN24000025, PW24000122, PW23000193			
PROJ. NAME	DR TJ SMITH SR EXPY IMPROVEMENTS			
ITEM	DESCRIPTION	SUPPL. DESC.	QUANTITY	UNIT
202-01-00100	REMOVAL OF STRUCTURES & OBSTRUCTIONS		1	LS
202-02-14500	REMOVAL OF GUARDRAIL (OPPOSITE END, END TREATMENTS)		10	LNFT
202-02-38300	REMOVAL OF SIGN AND U-CHANNEL POSTS		1	LS
502-01-00100	ASPHALT CONCRETE		10011.5	TON
502-01-00200	ASPHALT CONCRETE, DRIVES, TURNOUTS, MISC.		315.3	TON
509-01-00100	MILLING ASPHALT PAVEMENT	2" MILL	17185.9	SY
510-01-00200	PAVEMENT PATCHING	12" THICKNESS	500	SY
702-04-00200	ADJUST CATCH BASIN		1	EA
704-03-00100	BLOCKED OUT GUARDRIAL (W-BEAM) (6'-3" POST SPACING)		95.25	LNFT
704-07-00200	GUARDRAIL TRANSITIONS (THRIE BEAM TO W-BEAM)		50	LNFT
704-10-00204	GUARDRAIL END TREATMENT (MASH TL-2) (TANGENT)		2	EA
706-03-00300	INCIDENTAL CONCRETE PAVING (6" THICK)		170	SY
707-01-00100	CONCRETE CURB (MOUNTABLE)		416	LNFT
713-01-00100	TEMPORARY SIGNS & BARRICADES		1	LS
724-01-00100	RUMBLE STRIPS (CENTERLINE)	DEPRESSED ASPHALT	3.2	MILE
727-01-00100	MOBILIZATION		1	LS
729-01-00100	SIGNS (TYPE A)	FURNISH & INSTALL	77	EA
729-16-00200	OBJECT MARKER ASSEMBLY (TYPE 2)	FURNISH & INSTALL	284	EA
729-16-00300	OBJECT MARKER ASSEMBLY (TYPE 3)	FURNISH & INSTALL	8	EA
729-21-00100	U-CHANNEL POSTS		193	EA
729-22-00200	SQUARE TUBING POST WITH 2-1/4" OMNI-DIRECTIONAL ANCHOR		5	EA
731-02-00100	REFLECTORIZED RAISED PAVEMENT MARKERS		4188	EA
732-01-01080	PLASTIC PAVEMENT STRIPING (24" WIDTH) (THERMOPLASTIC 90 MIL)	SOLID	1023	LNFT
732-02-02000	PLASTIC PAVEMENT STRIPING (4" WIDTH) (THERMOPLASTIC 90 MIL)	SOLID	17.0	MILE
732-02-02040	PLASTIC PAVEMENT STRIPING (8" WIDTH) (THERMOPLASTIC 90 MIL)	SOLID	415	LNFT
732-03-02000	PLASTIC PAVEMENT STRIPING (4" WIDTH) (THERMOPLASTIC 90 MIL)	BROKEN	4.0	MILE
732-03-02012	PLASTIC PAVEMENT STRIPING (4" WIDTH) (THERMOPLASTIC 90 MIL)	TYPE A	1822	LNFT
732-03-02030	PLASTIC PAVEMENT STRIPING (8" WIDTH) (THERMOPLASTIC 90 MIL)	TYPE B	259	LNFT
732-04-01080	PLASTIC PAVEMENT LEGENDS AND SYMBOLS (ARROW - LEFT TURN)		24	EA
732-04-01100	PLASTIC PAVEMENT LEGENDS AND SYMBOLS (ARROW - RIGHT TURN)		4	EA
732-04-01120	PLASTIC PAVEMENT LEGENDS AND SYMBOLS (ARROW - MERGE)		4	EA
740-01-00100	CONSTRUCTION LAYOUT		1	LS
NS-732	PLASTIC PAVEMENT STRIPING (TRANSVERSE RUMBLE STRIPS)		825	LNFT



DR TJ SMITH SR EXPRESSWAY IMPROVEMENTS
SUMMARY OF QUANTITIES

Rev. No	Date	Description
0	11/12/25	ADD/CHANGE OF ITEMS/QUANTITIES

St. Tammany Parish
Department of Engineering
P.O. Box 628 Covington, La 70434
Phone: (985) 886-2552
E-mail: eng@stapa.gov

Project No. _____
Date 9/10/2025
Scale NTS
Drawn By MTR

Sheet 3b