



ST. TAMMANY PARISH

MICHAEL B. COOPER
PARISH PRESIDENT

May 19, 2026

Please find the following addendum to the below-mentioned QUOTE.

Addendum No.: 1

Quote#: 26-12-1

Project Name: Fox Ct Drainage

Bid Due Date: Thursday, May 28, 2026

GENERAL INFORMATION:

1. Please remove Layout Drawing from Attachment A and replace it with Layout Drawing-Revised (attached).

QUESTIONS & ANSWERS:

Question 1. Looking over the Plans/Specs for Captioned project , the Bid Items of drainage pipe don't match the Plan requirement for size of pipe to be installed.

Answer 1. Please refer to General Information #1.

ATTACHMENTS:

1. Layout Drawing - Revised.pdf


End of Addendum # 1

PROCUREMENT DEPARTMENT
P.O. BOX 628 | COVINGTON, LOUISIANA | 70434 | PROCUREMENT@STPGOV.ORG | 985-898-2520

WWW.STPGOV.ORG

Version 2026.1

REVISED

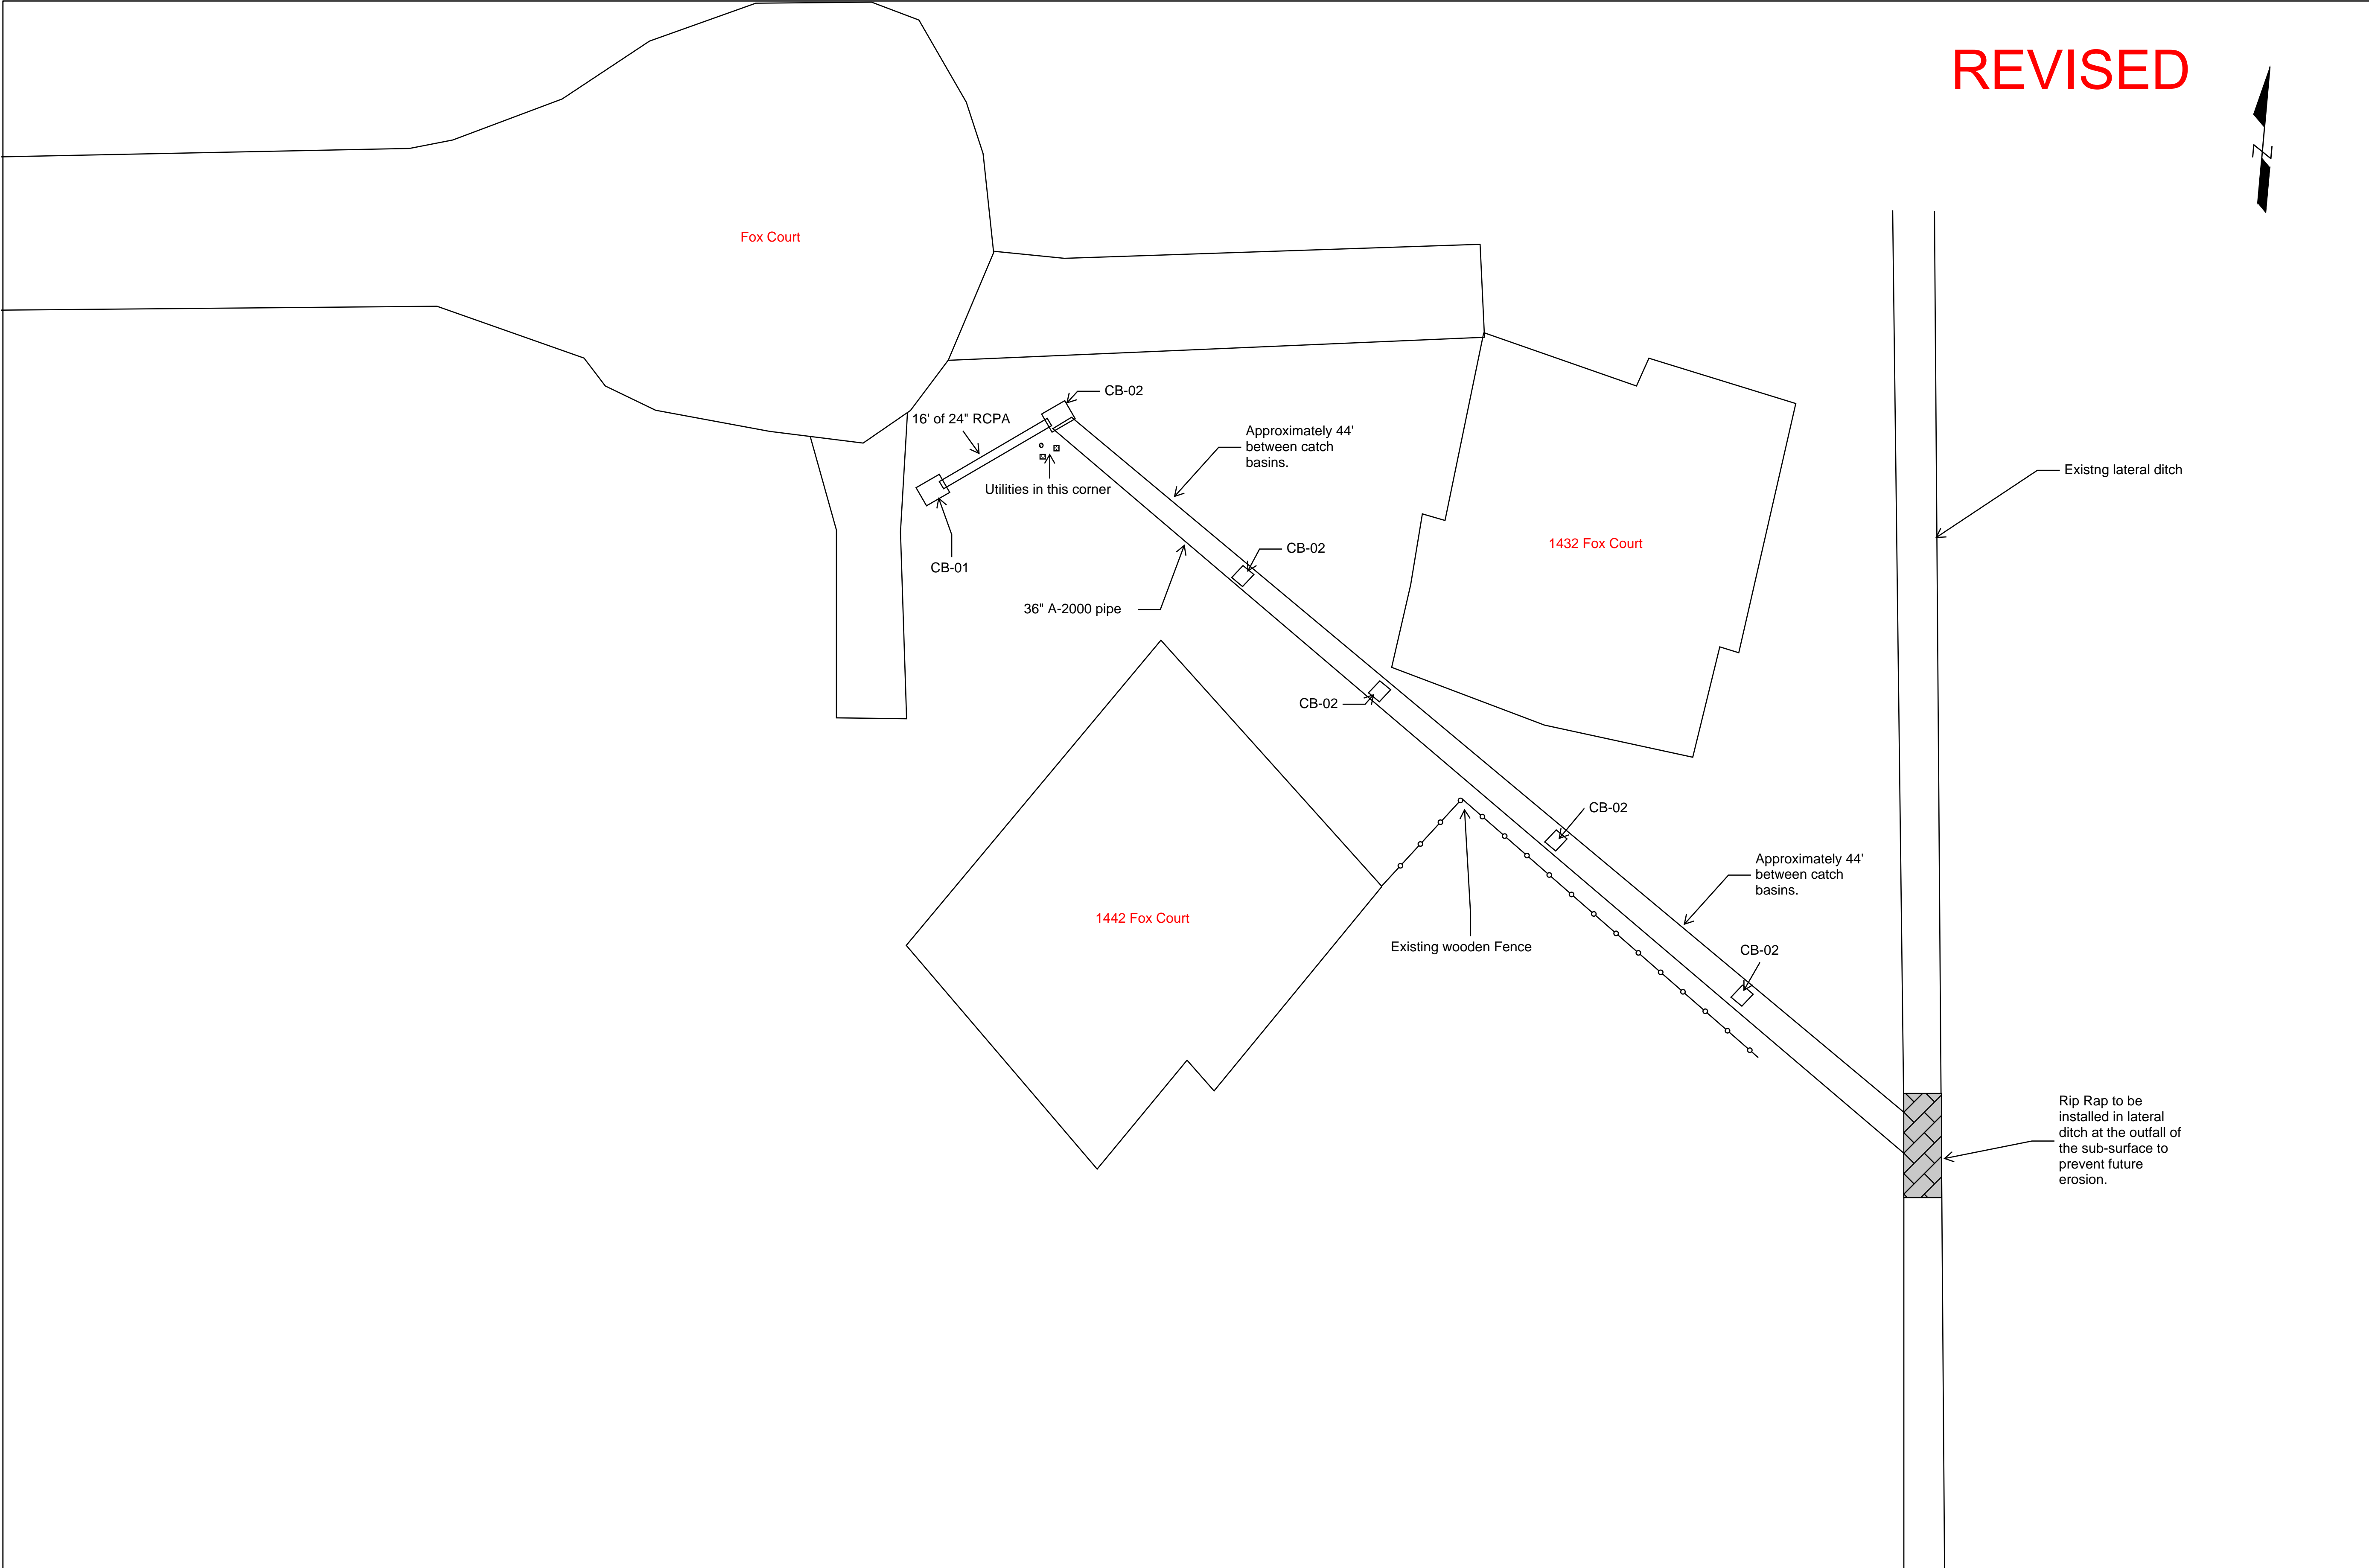

Project No.	Sheet
Date	
Scale	
Drawn By	

Rev. No.	Date	Description

St. Tammany Parish
 Department of Public Works
 P.O. Box 628 Iberia, LA 70434
 Phone: 888-888-8888
 Email: enr@stpn.org

